

Amendments/Additional Information

- Amended layout of buildings/outside areas
- Additional background information
- Amended design
- Revised access arrangements
- Change of description of proposed development
- Change in site boundaries
- Other (as specified below)

.....

.....

.....

.....


Equestrian Crossing A171

Birds eye view


AMENDED
Notes

NYMNP
04 OCT 2017

Existing Gate

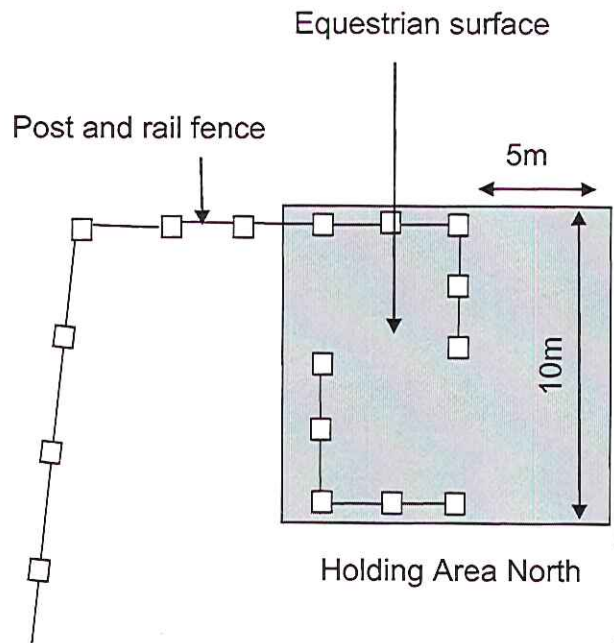

A171 ROAD

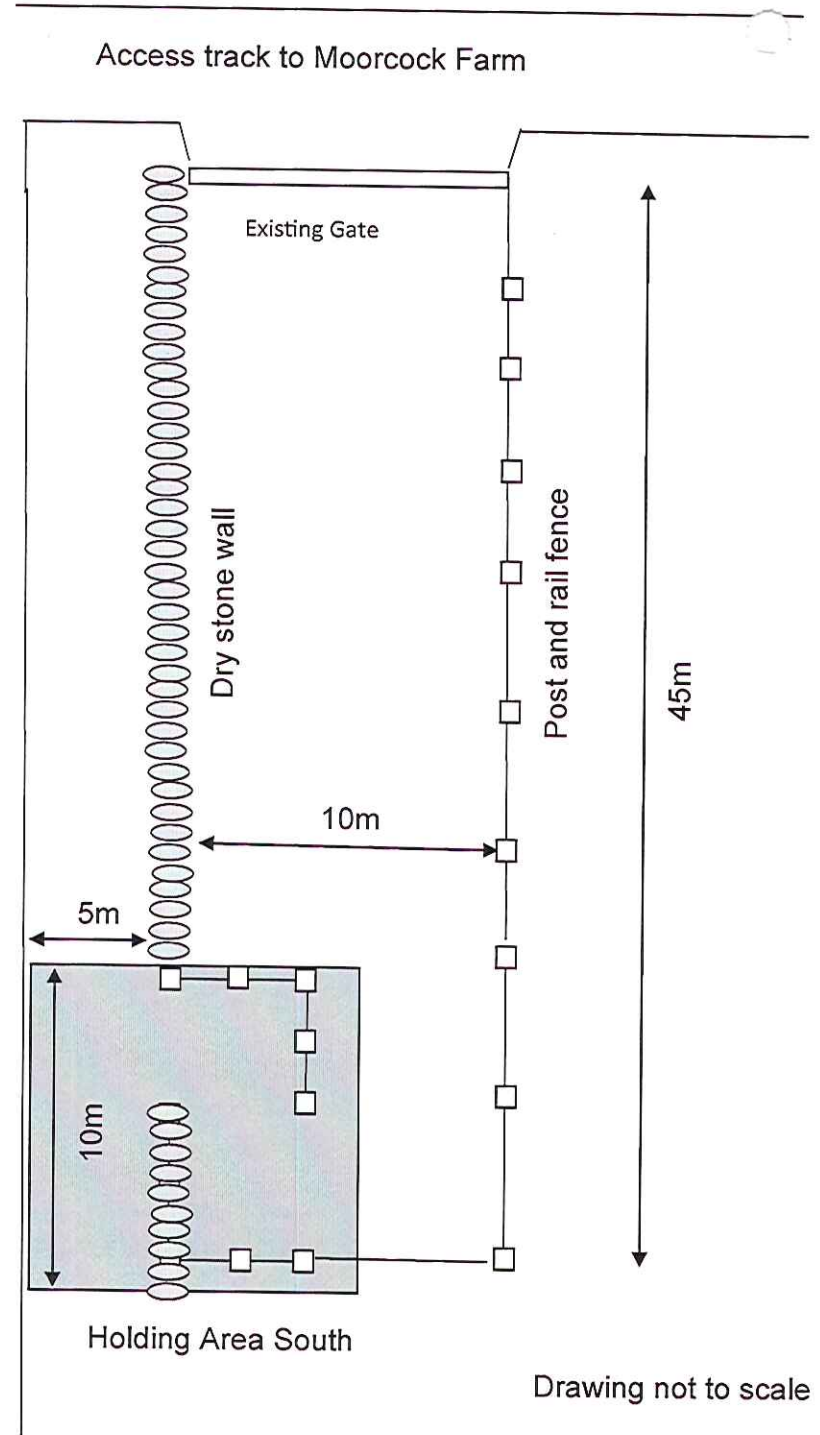

Drawing not to scale




North York Moors National
Park Authority
The Old Vicarage
Bondgate
Helmsley YO62 5BP
01439 772700

Site Plan

Printed: 22 September 2017

By: Naomi Green

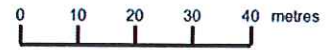

Scale: 1:1250

