
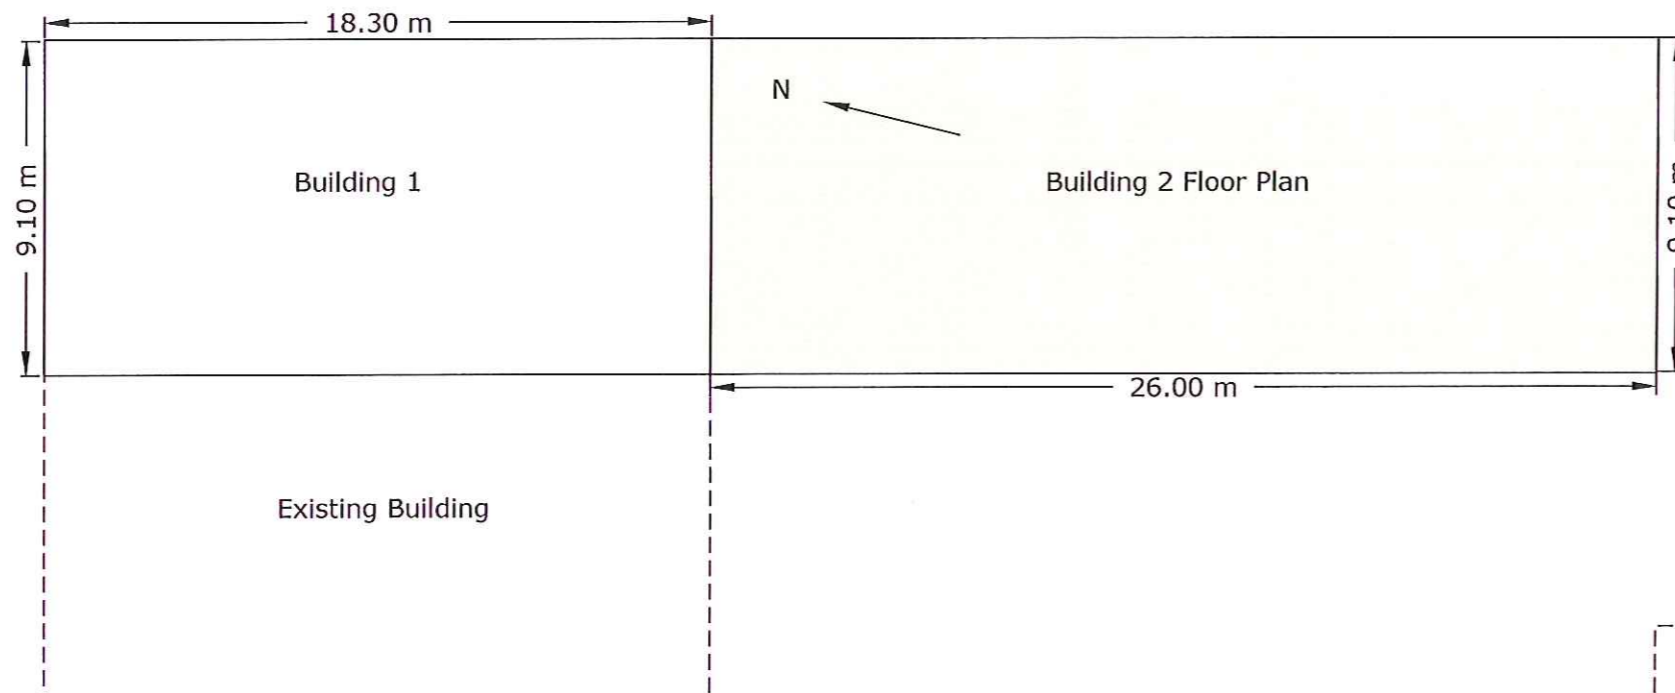
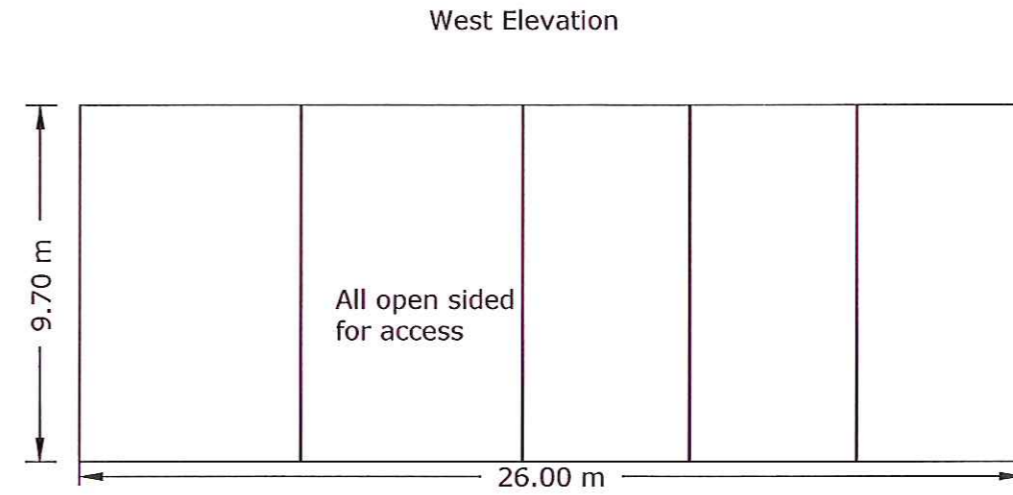


Building 2 Sketch Plan

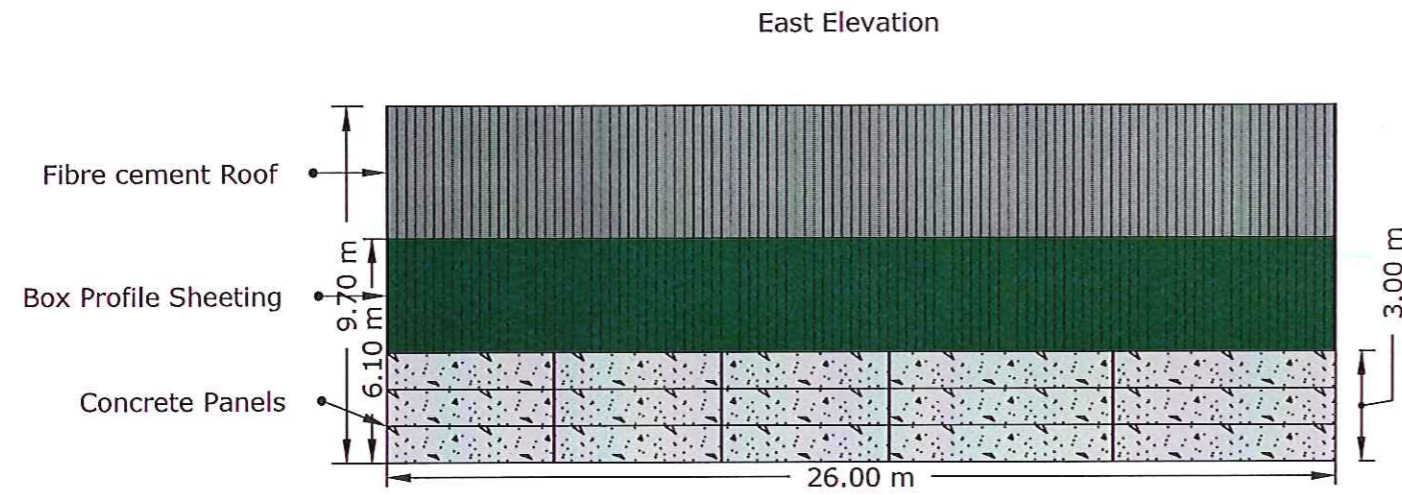

NYMADA
25 AUG 2017

Date: August 2017

Ref: WFT/Broxia Farms

Description:

Planning Application Plans for Proposed buildings at Broxia Farm, Broxia, Scarborough

Scale: 1:200

