

Broxa Farm, Broxa, Hackness, Scarborough - Location Plan



Ordnance Survey © Crown Copyright 2017. All rights reserved.  
Licence number 100023432. Printed Scale - 1:175000




Applicant - J Swires, Broxa Farms

25 AUG 17



Broxa Farm, Broxa, Hackness, Scarborough

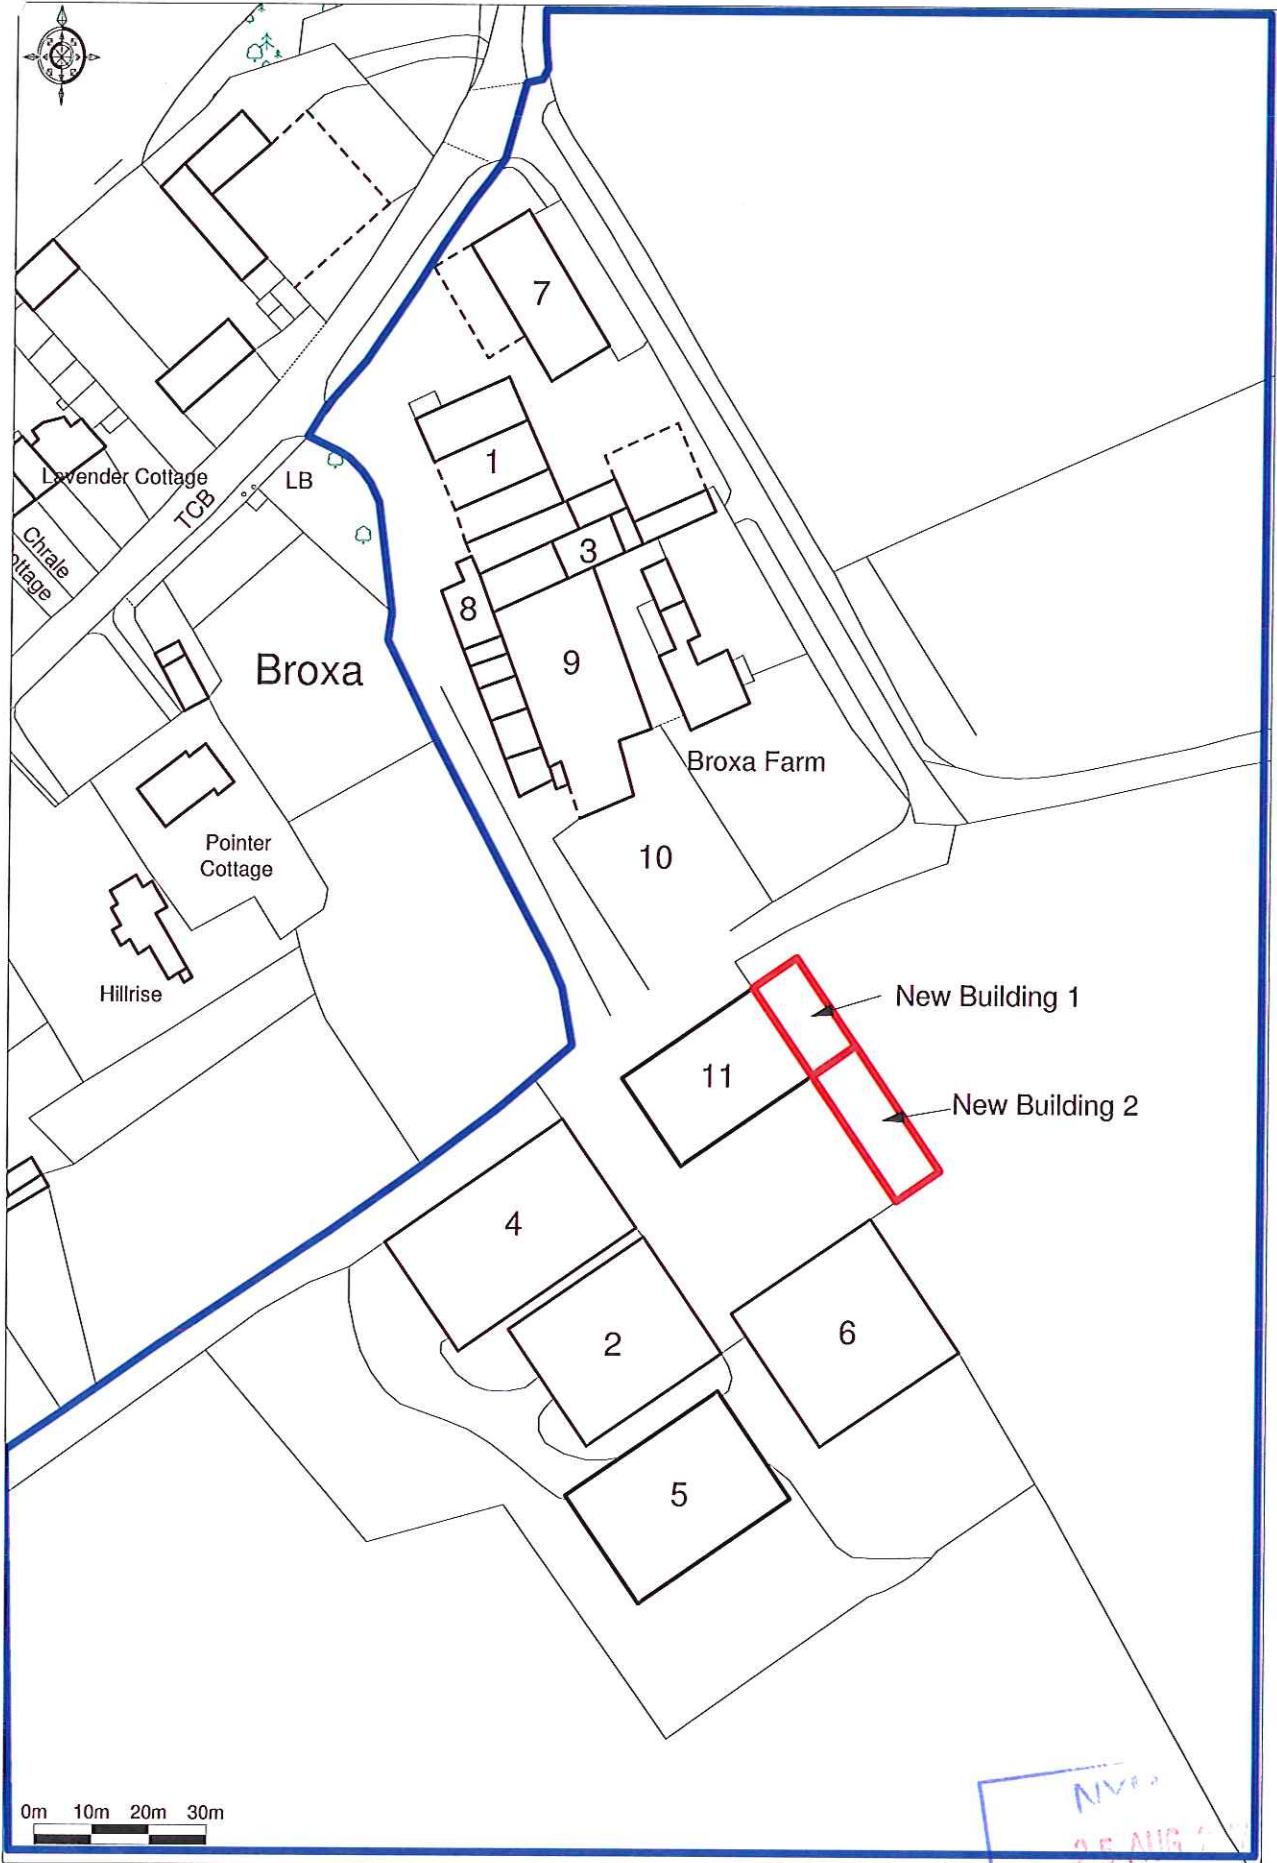

0m 10m 20m 30m

Ordnance Survey © Crown Copyright 2017. All rights reserved  
Licence number 100021432. Fixed Scale - 1:1250



Applicant - J Swires, Broxa Farms