

## Supporting Agricultural Information

Applicants are encouraged to complete the following as this will enable the Authority to speed up the processing of your notification/application. The purpose of this form is to provide basic information on the farm system to help assess the need and appropriateness of agricultural buildings within the National Park.

### Livestock Numbers

#### Cattle

	Average number throughout the year	Additional Information
Dairy Cows/ <del>Breeding Bulls</del>	150	120 housed on slurry based system. Rest in straw yards during winter.
<del>Sucker Cows</del> /Heifers over 24 months	5	Straw yards during winter.
Followers (6 to 24 months)	81	Straw yards during winter.

#### Sheep

	Average number throughout the year	Additional Information
Breeding Ewes/Tups	NONE	NONE
Replacement Ewe Lambs/Finishing Store Lambs	NONE	Sometimes a neighbor's lambs graze a few fields in the winter.

#### Pigs

	Average number throughout the year	Additional Information
Sows/Boars	NONE	NONE
Weaners	NONE	NONE

#### Others

	Average number throughout the year	Additional Information
Other Livestock, i.e. Horses	NONE	NONE

NYMNP  
 26 SEP 2017

### Land

Size of Holding	Area in Hectares	Additional Information
Size of Holding	51	+ 96.8 rented
Available Grazing Land	48	+ 92 rented.
Arable Lane	_____	_____
Moorland	_____	_____
Grazing Land on Short Term Tenancy	26.3	_____

### Agricultural Buildings

List Main Existing Agricultural Buildings and Use	Approximate Dimensions in Metres	Is it a modern or traditional building?
1. Cubicle Shed 1	19 x 28	modern
2. Cubicle Shed 2	23 x 9	modern
3. BARN	7 x 14	traditional
4. calf sheds	25 x 5	traditional
5. Cattle shed	30 x 18	modern
6. Hay shed	19 x 10	modern
7. Calving Box	10 x 14	modern
8. workshop	15	modern
9. Dairy.	4 x 4	modern.
10.		

**Please Note:** It would be helpful if you could attach a sketched block plan annotating which building is which as referred to above.


Please detail below how the farming operation on site may change as a result of the proposal i.e. increase in stock levels or justification for the use of the new building.

no increase to stock levels anticipated in near future.



NYM/NPA  
26 SEP 2017

# Location Plan Current Building High Farm, UGGLEBARNBY

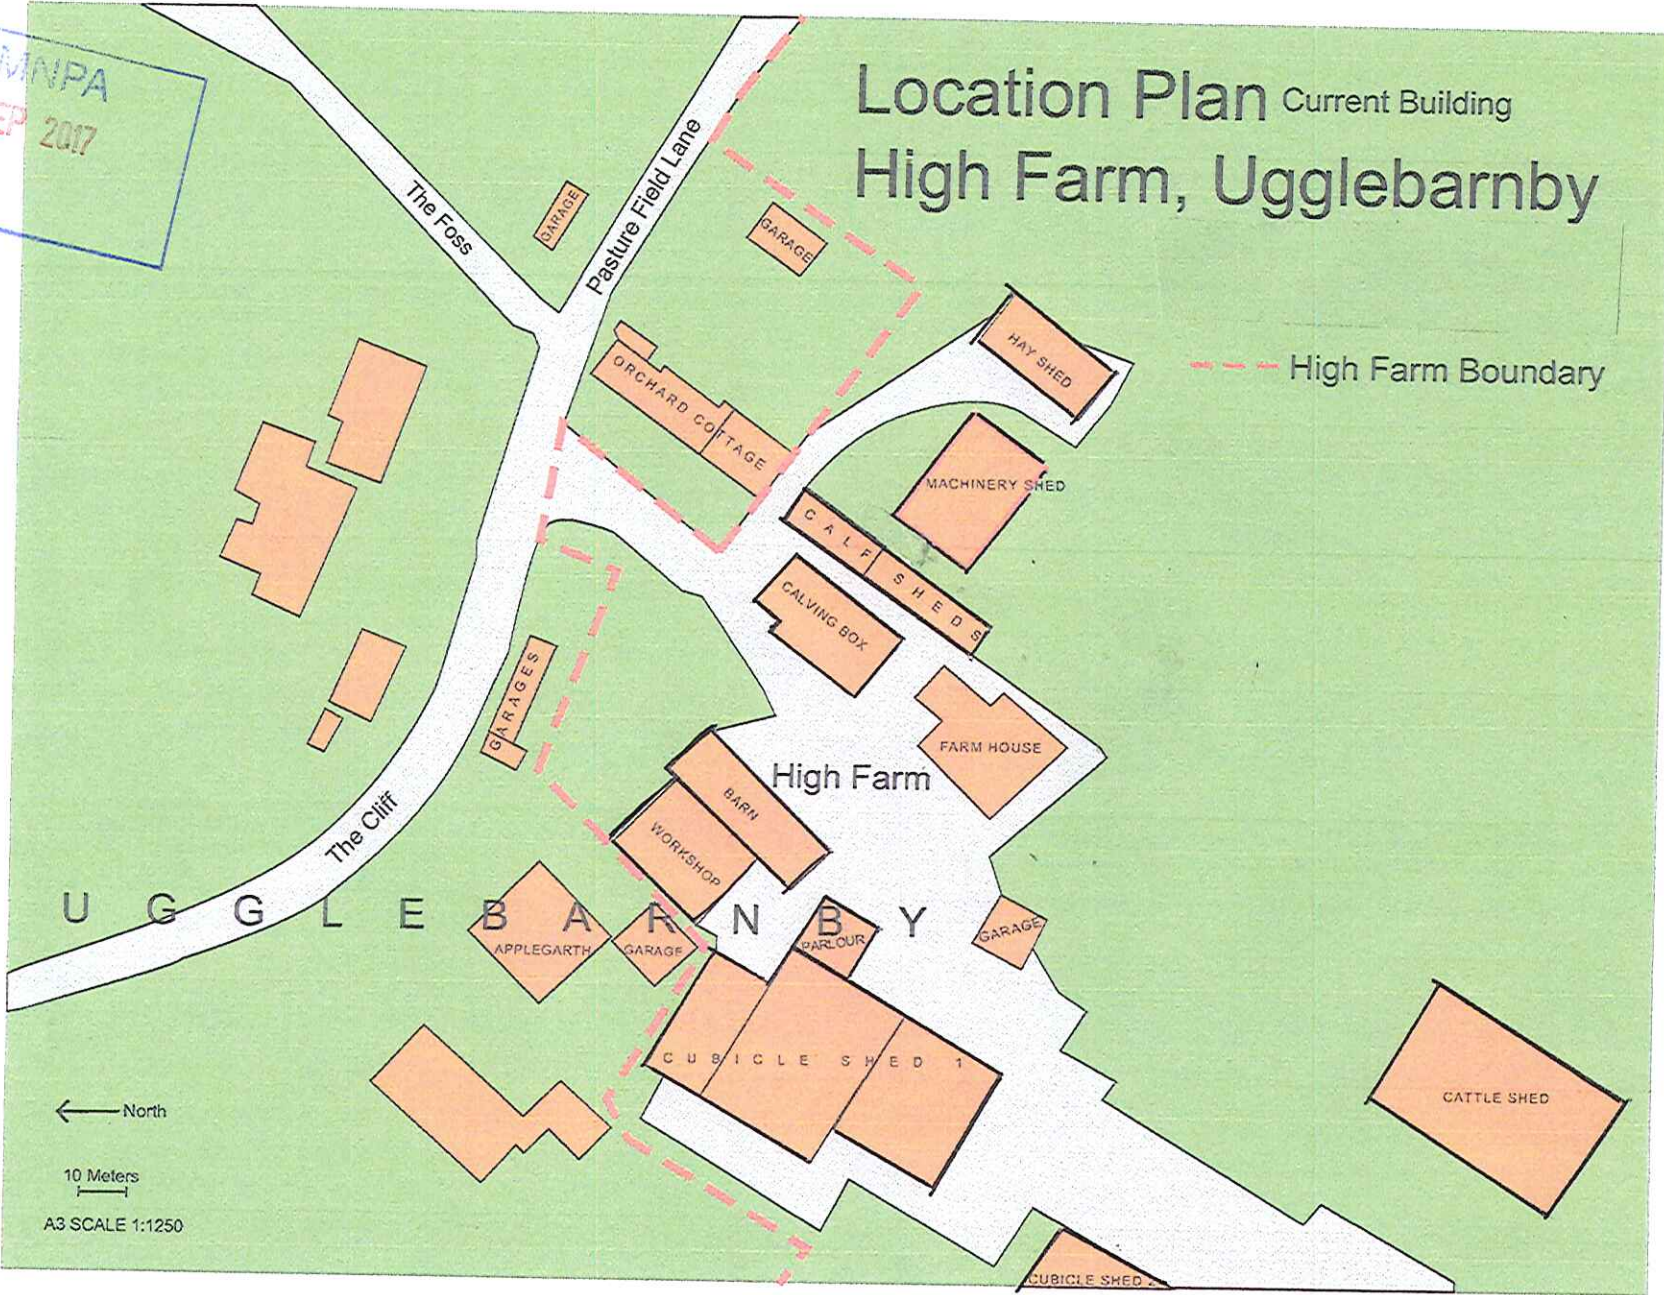

← North

10 Meters

A3 SCALE 1:1250