



PLAN REFERRED TO  
ROSEDALE EAST

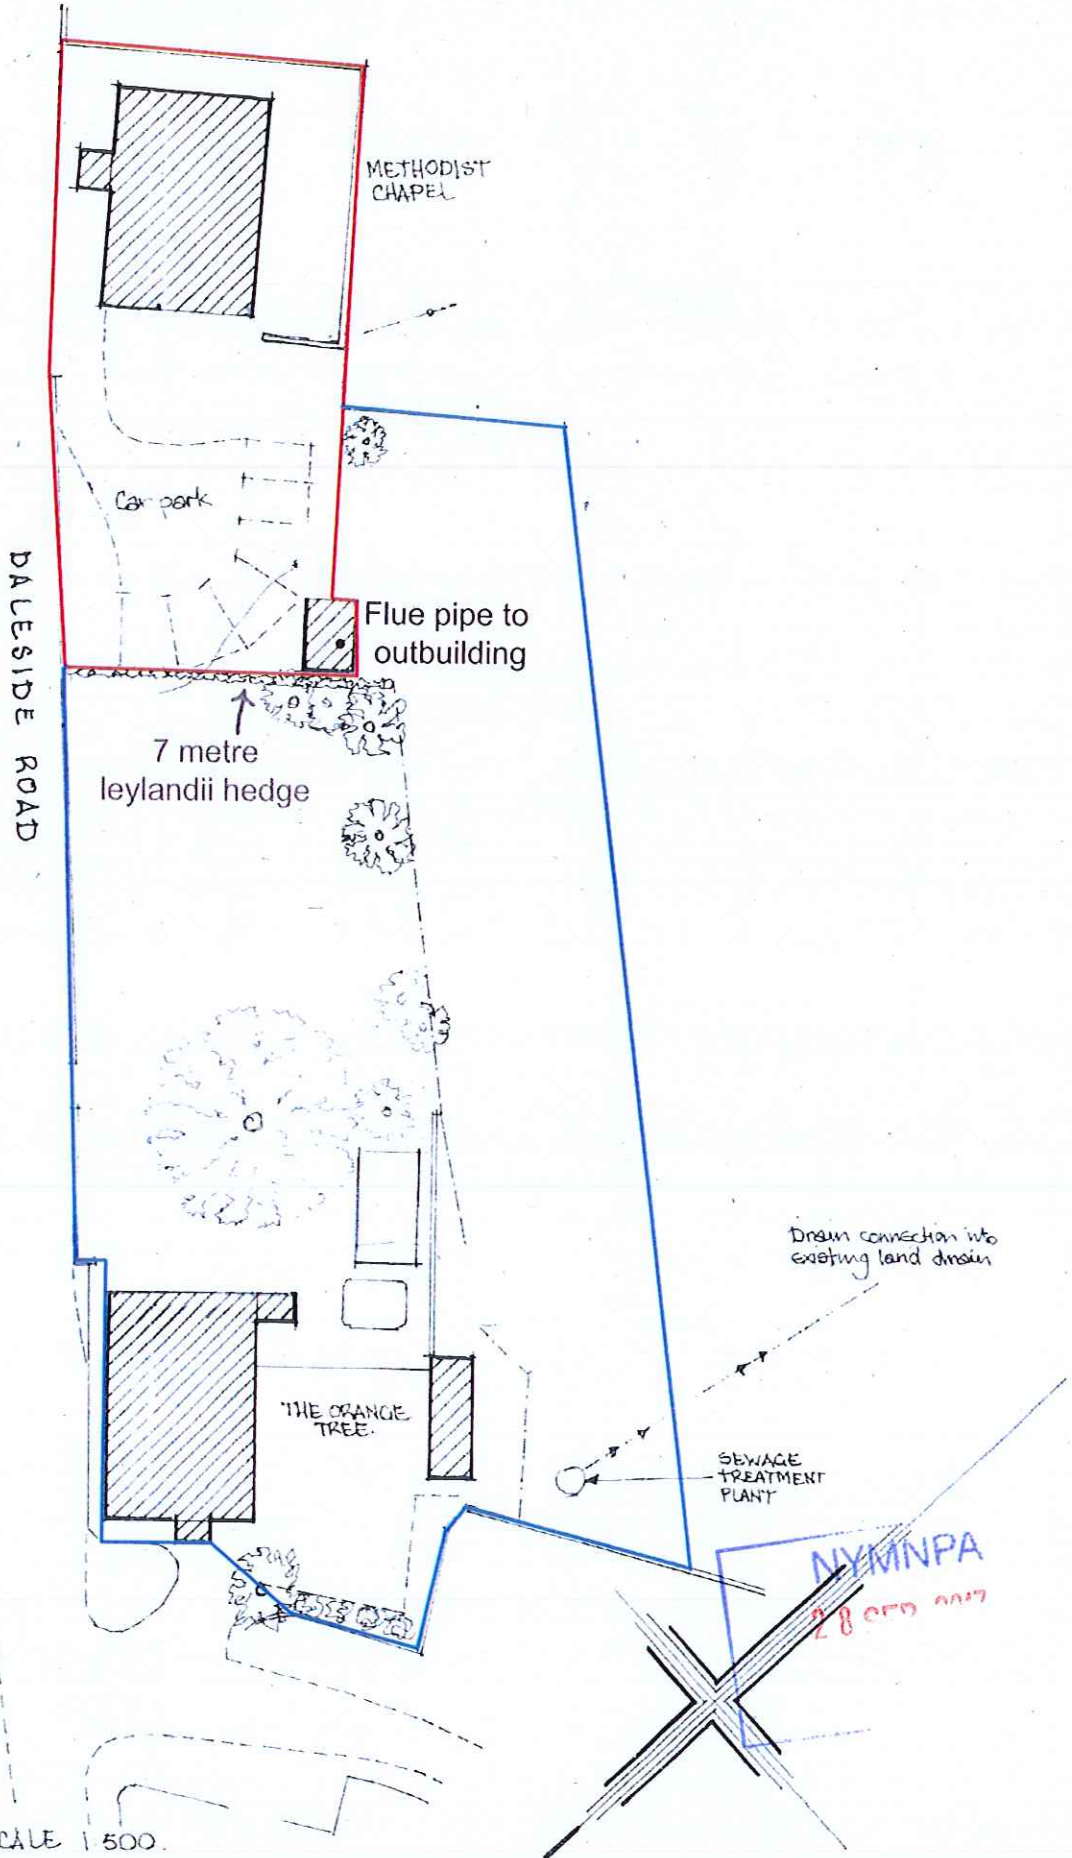

SCALE 1:500

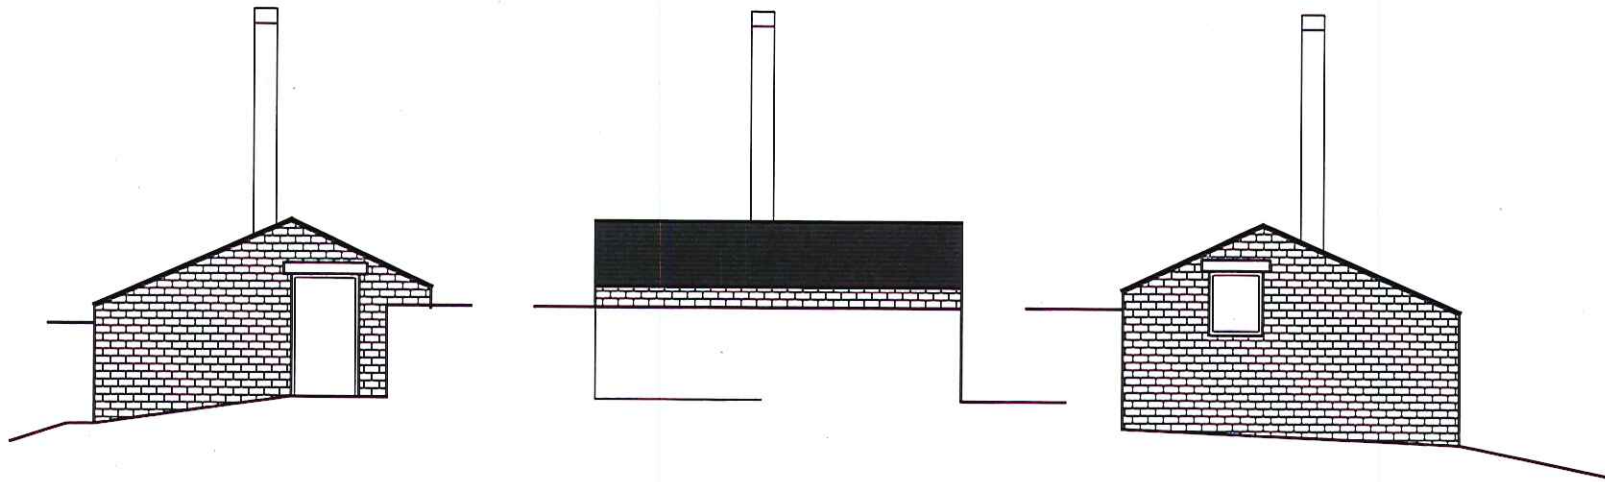

Flue Pipe to Outbuilding  
The Old Chapel  
Rosedale East  
Pickering  
Y018 8RH

25th September 2017

NYMANPA  
28 SEP 2017

Scale:  
1:100