

Amendments/Additional Information

Amended layout of buildings/outside areas

Additional background information

Amended design

Revised access arrangements

Change of description of proposed development

Change in site boundaries

Other (as specified below)

.....
.....
.....
.....



17/0721 HS

THE OLD GRAMMAR SCHOOL
MANOR SQUARE
OTLEY
LEEDS LS21 3AY

RIDGE HALL, RIDGE LANE
STAITHES
NORTH YORKSHIRE
TS13 5DX

14th December 2017

SENT BY LETTER AND EMAIL

Hilary Saunders
Planning Department
North York Moors National Park
The Old Vicarage
Bondgate
Helmsley
YO62 5BP



Dear Hilary,

RE: THIRLEY COTES FARM, HARWOOD DALE


Further to your recent email I now attach revised drawing P1R2 which picks up the revised hedges between the gardens and the revised position for the hot tub.

Hopefully this now concludes the planning application.


Many thanks for your assistance.

Yours sincerely

David R Bamford
Chartered Architect

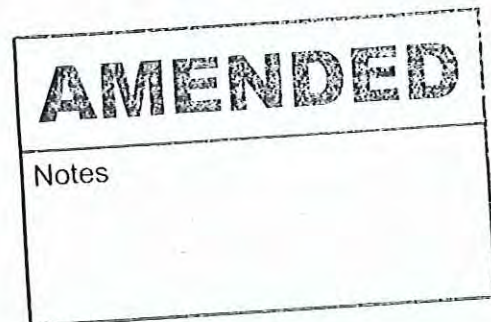

NORTH

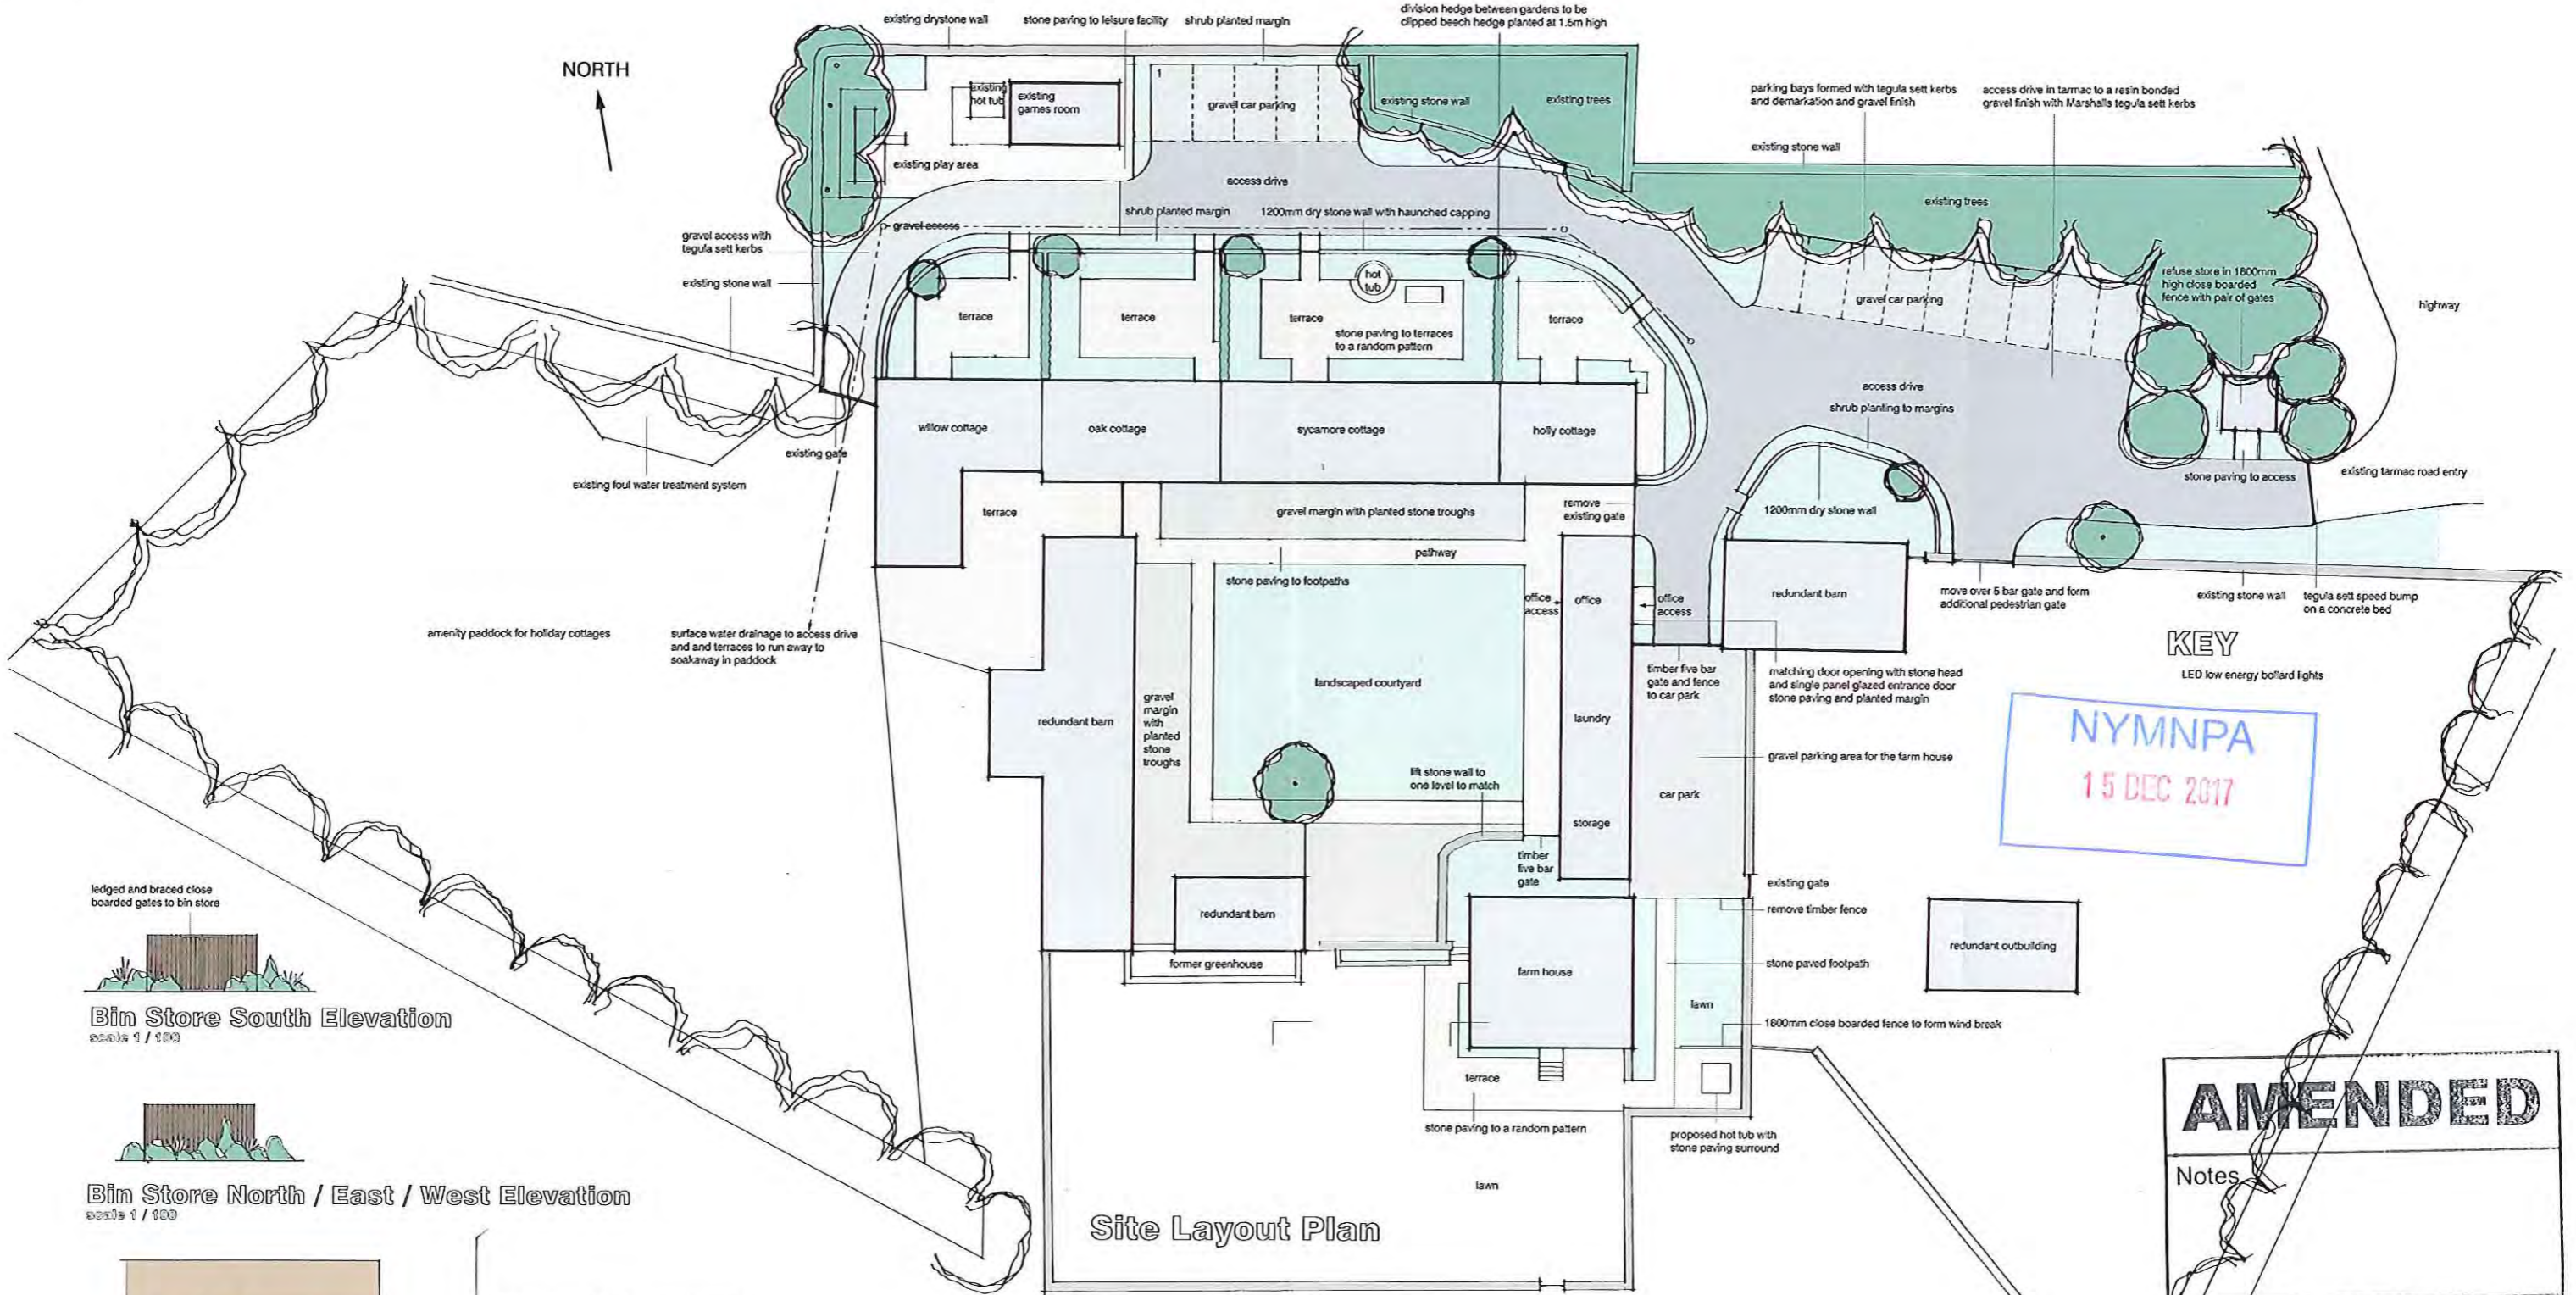

Site Layout Plan

ledged and braced close boarded gates to bin store



Bin Store South Elevation
scale 1 / 100




Bin Store North / East / West Elevation
scale 1 / 100



Access Door to Office Elevation
scale 1 / 100

break out opening for door with matching cut stone lintel and sill. 833mm single panel glazed engineered timber door and frame to matching paint colour with clear double glazing

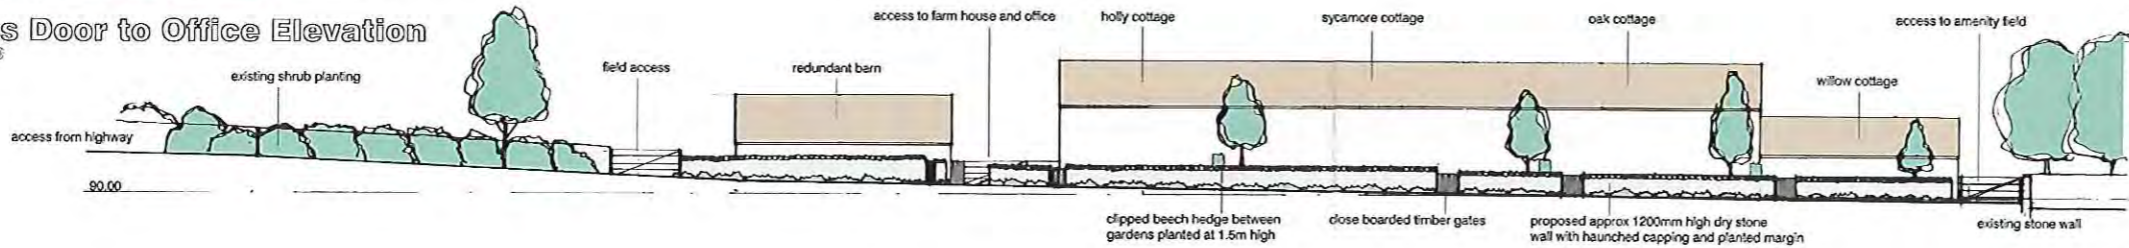

North Elevation of Farm through car park

KEY

LED low energy bollard lights

NYMNP
15 DEC 2017

AMENDED

Notes


Proposed Landscape Work

Thirley Cotes Farm
Harwood Dale, Scarborough
P & G Durbin Properties

scale 1 / 200 at A1


PIR

revised 12/12/17
18/10/17

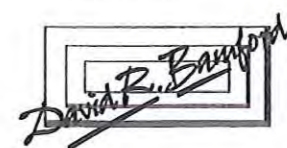

ARCHITECTS



THE OLD GRAMMAR SCHOOL
MANOR SQUARE OLEY LEEDS LS21 3AY
RIDGE HALL RIDGE LANE STAITHES
NORTH YORKSHIRE TS13 5DX

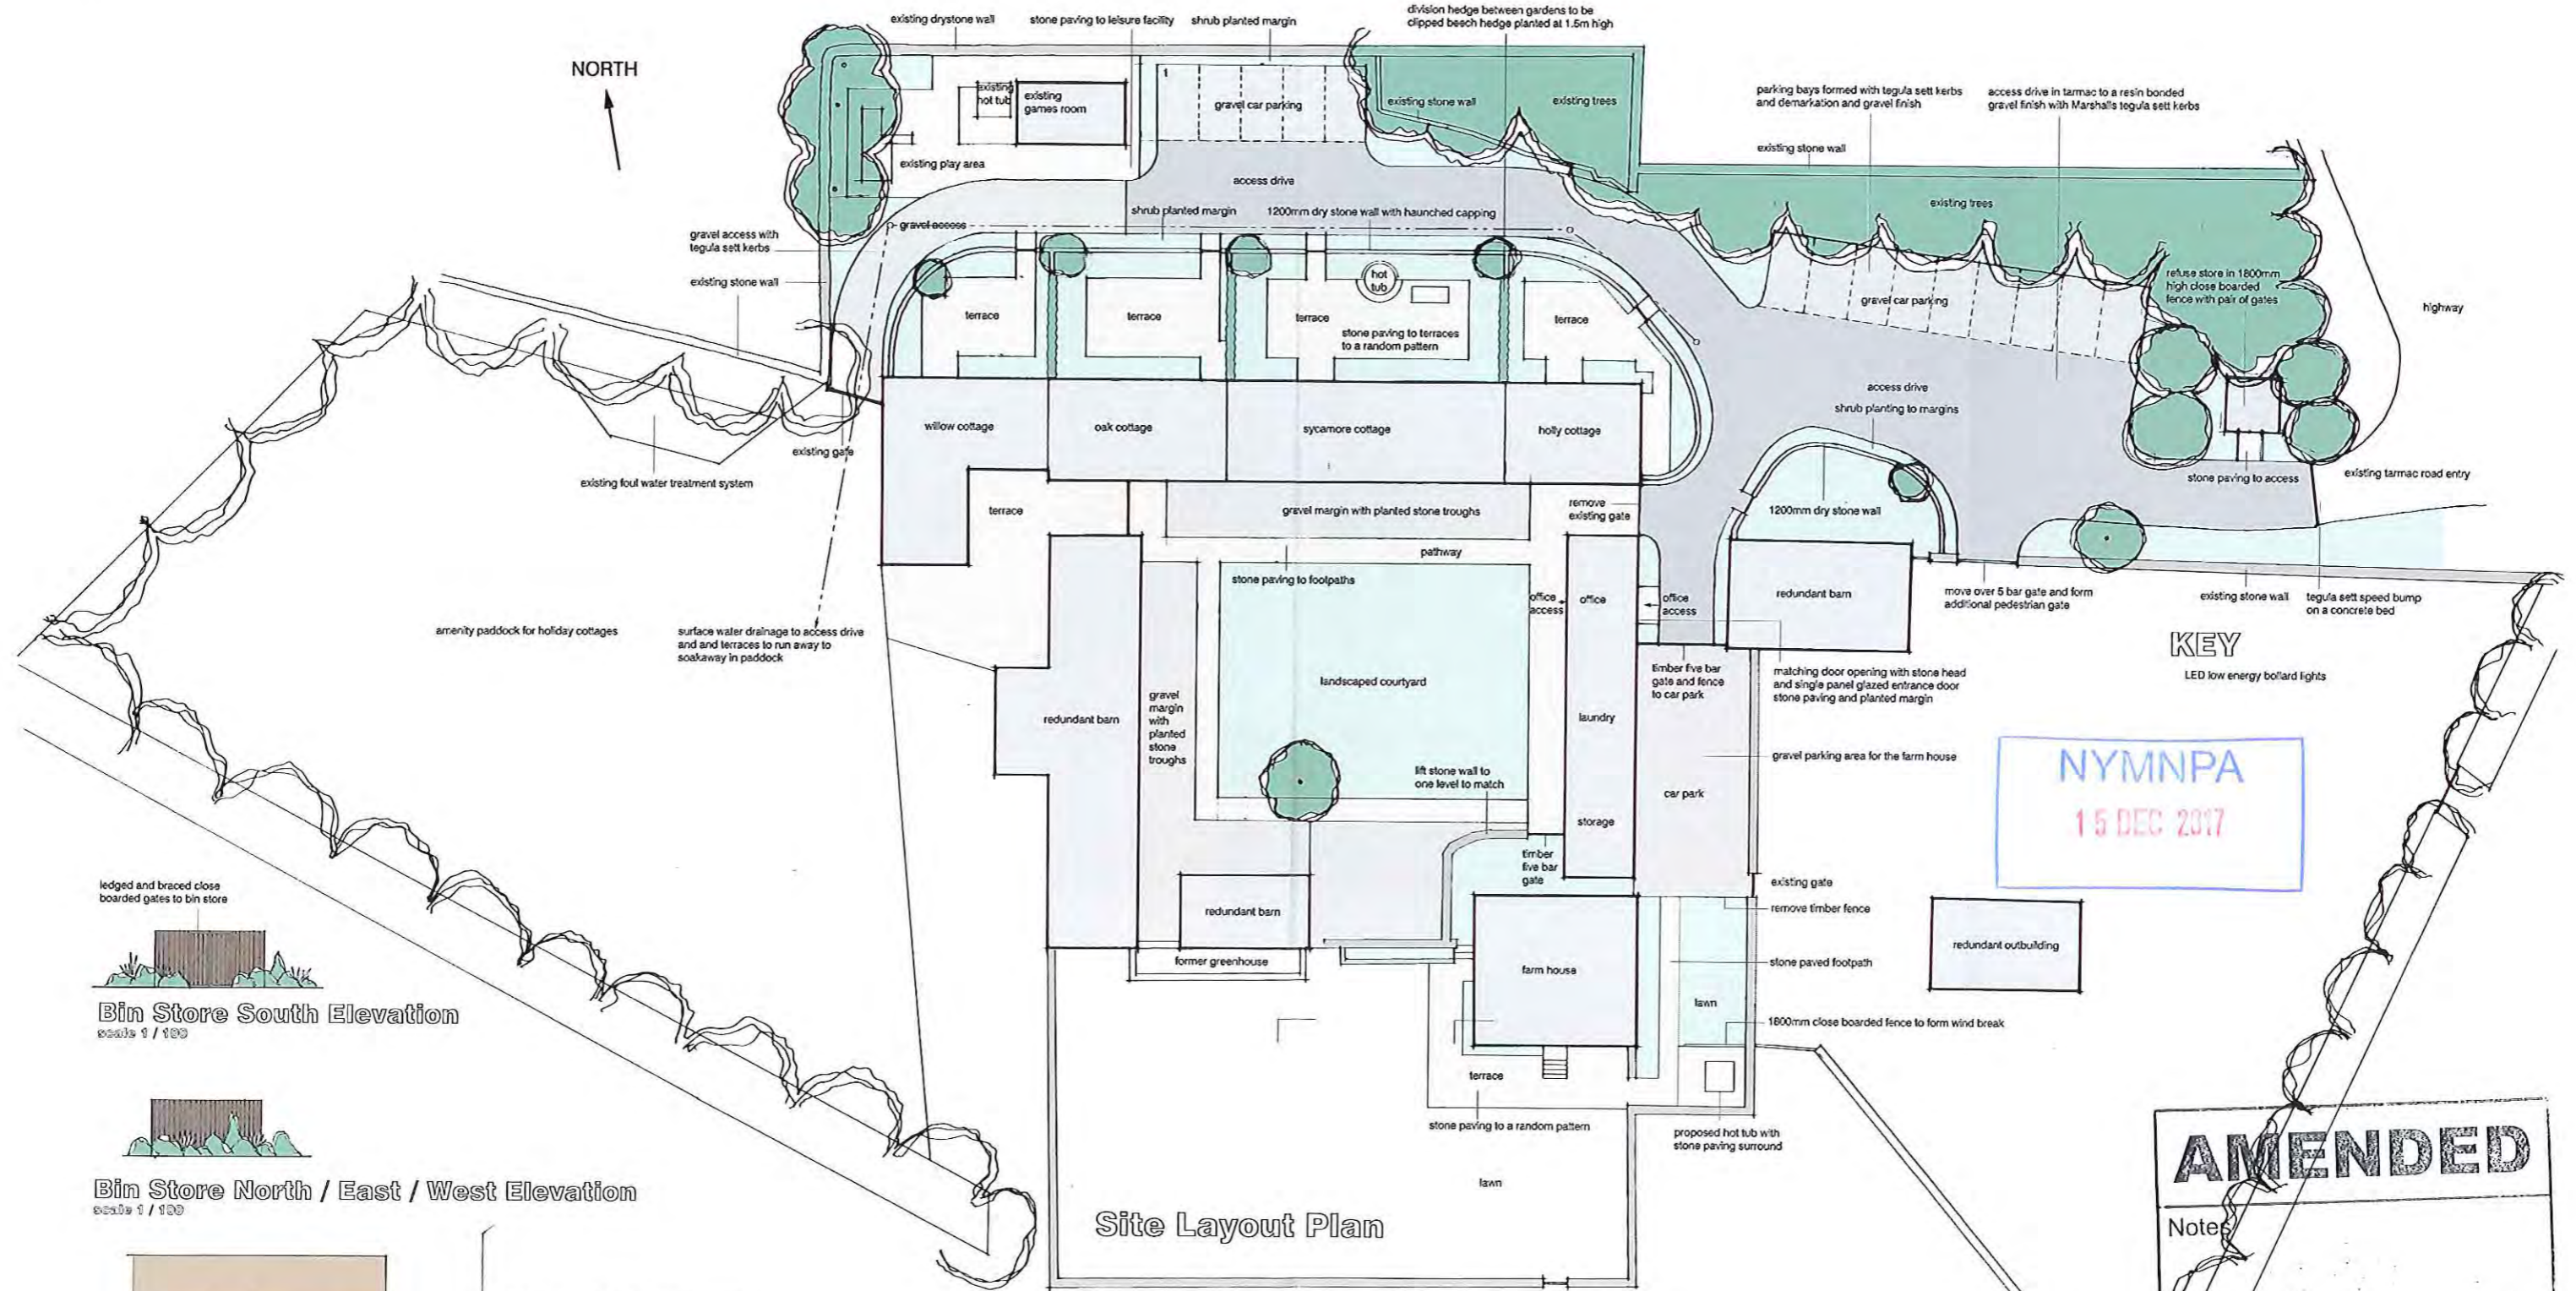

KEY
LED low energy bollard lights

NYMNP
15 DEC 2017






AMENDED
Notes

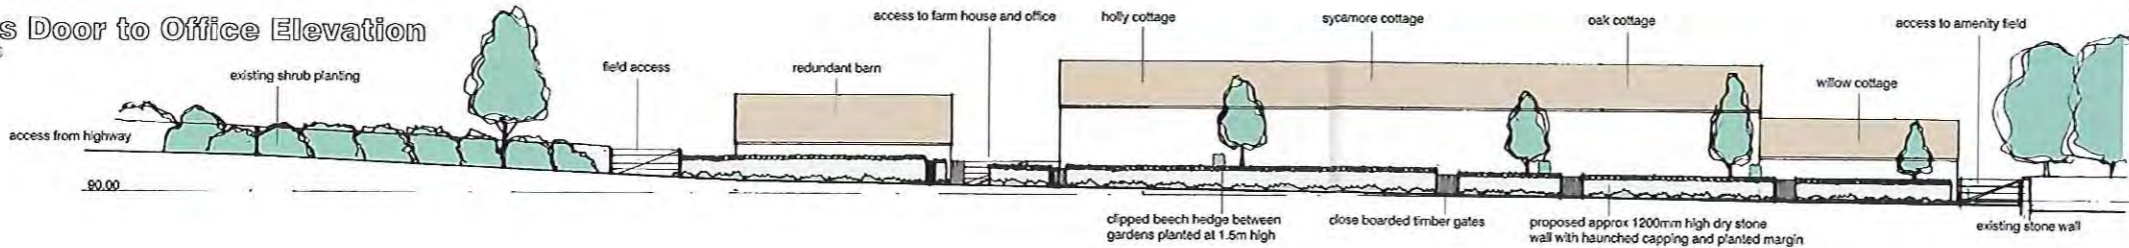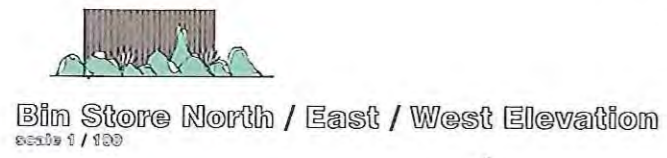

North Elevation of Farm through car park

Proposed Landscape Work
Thirley Cotes Farm
Harwood Dale, Scarborough
P & G Durbin Properties


NORTH

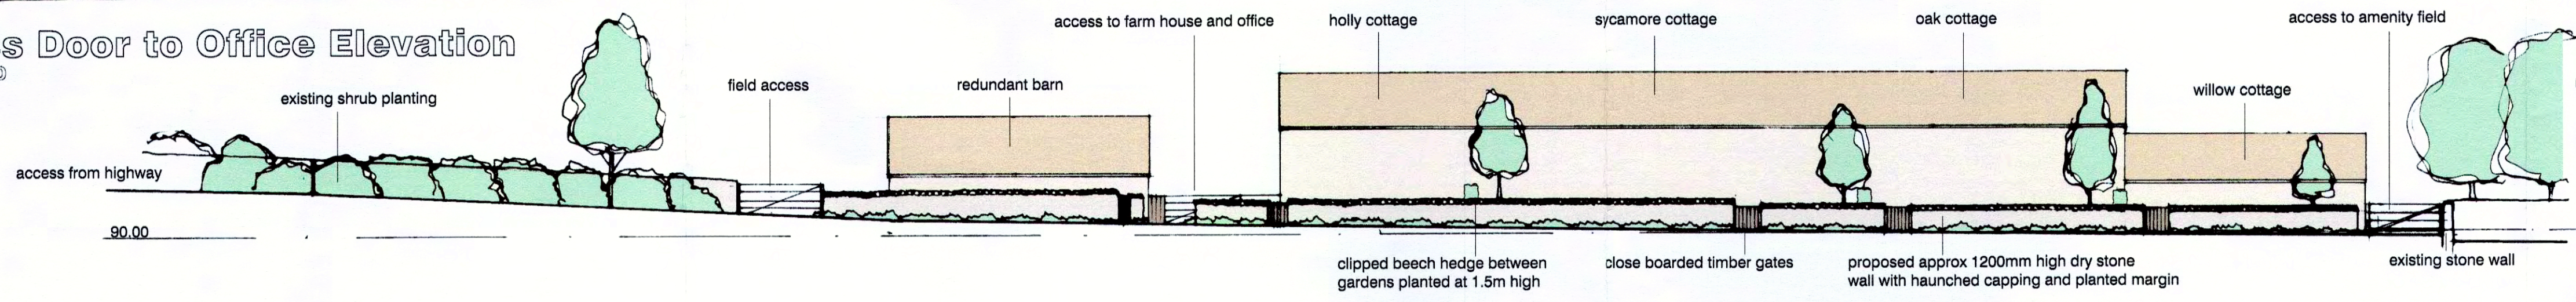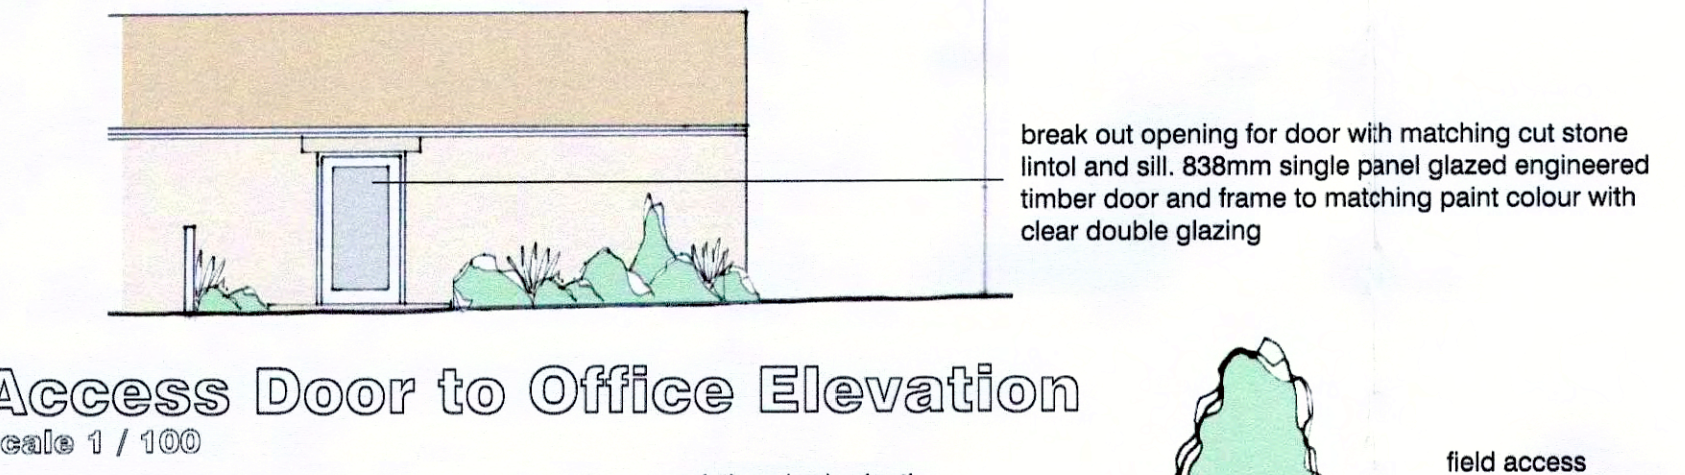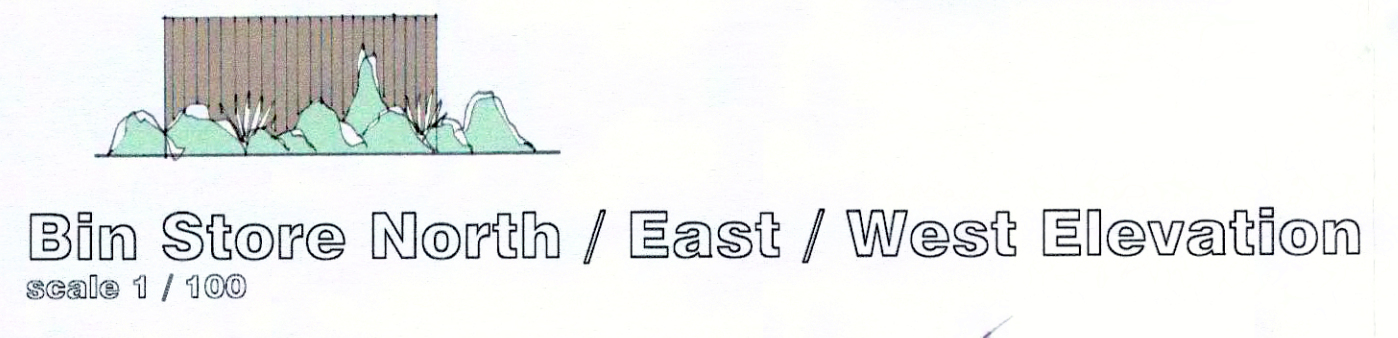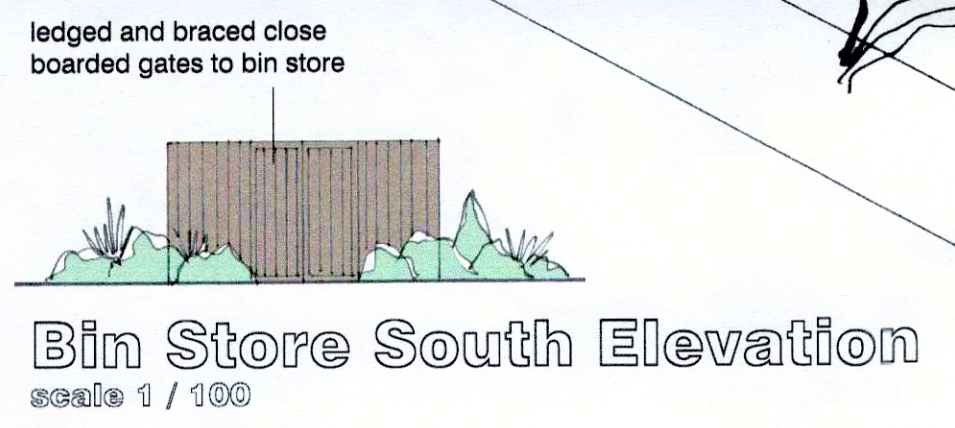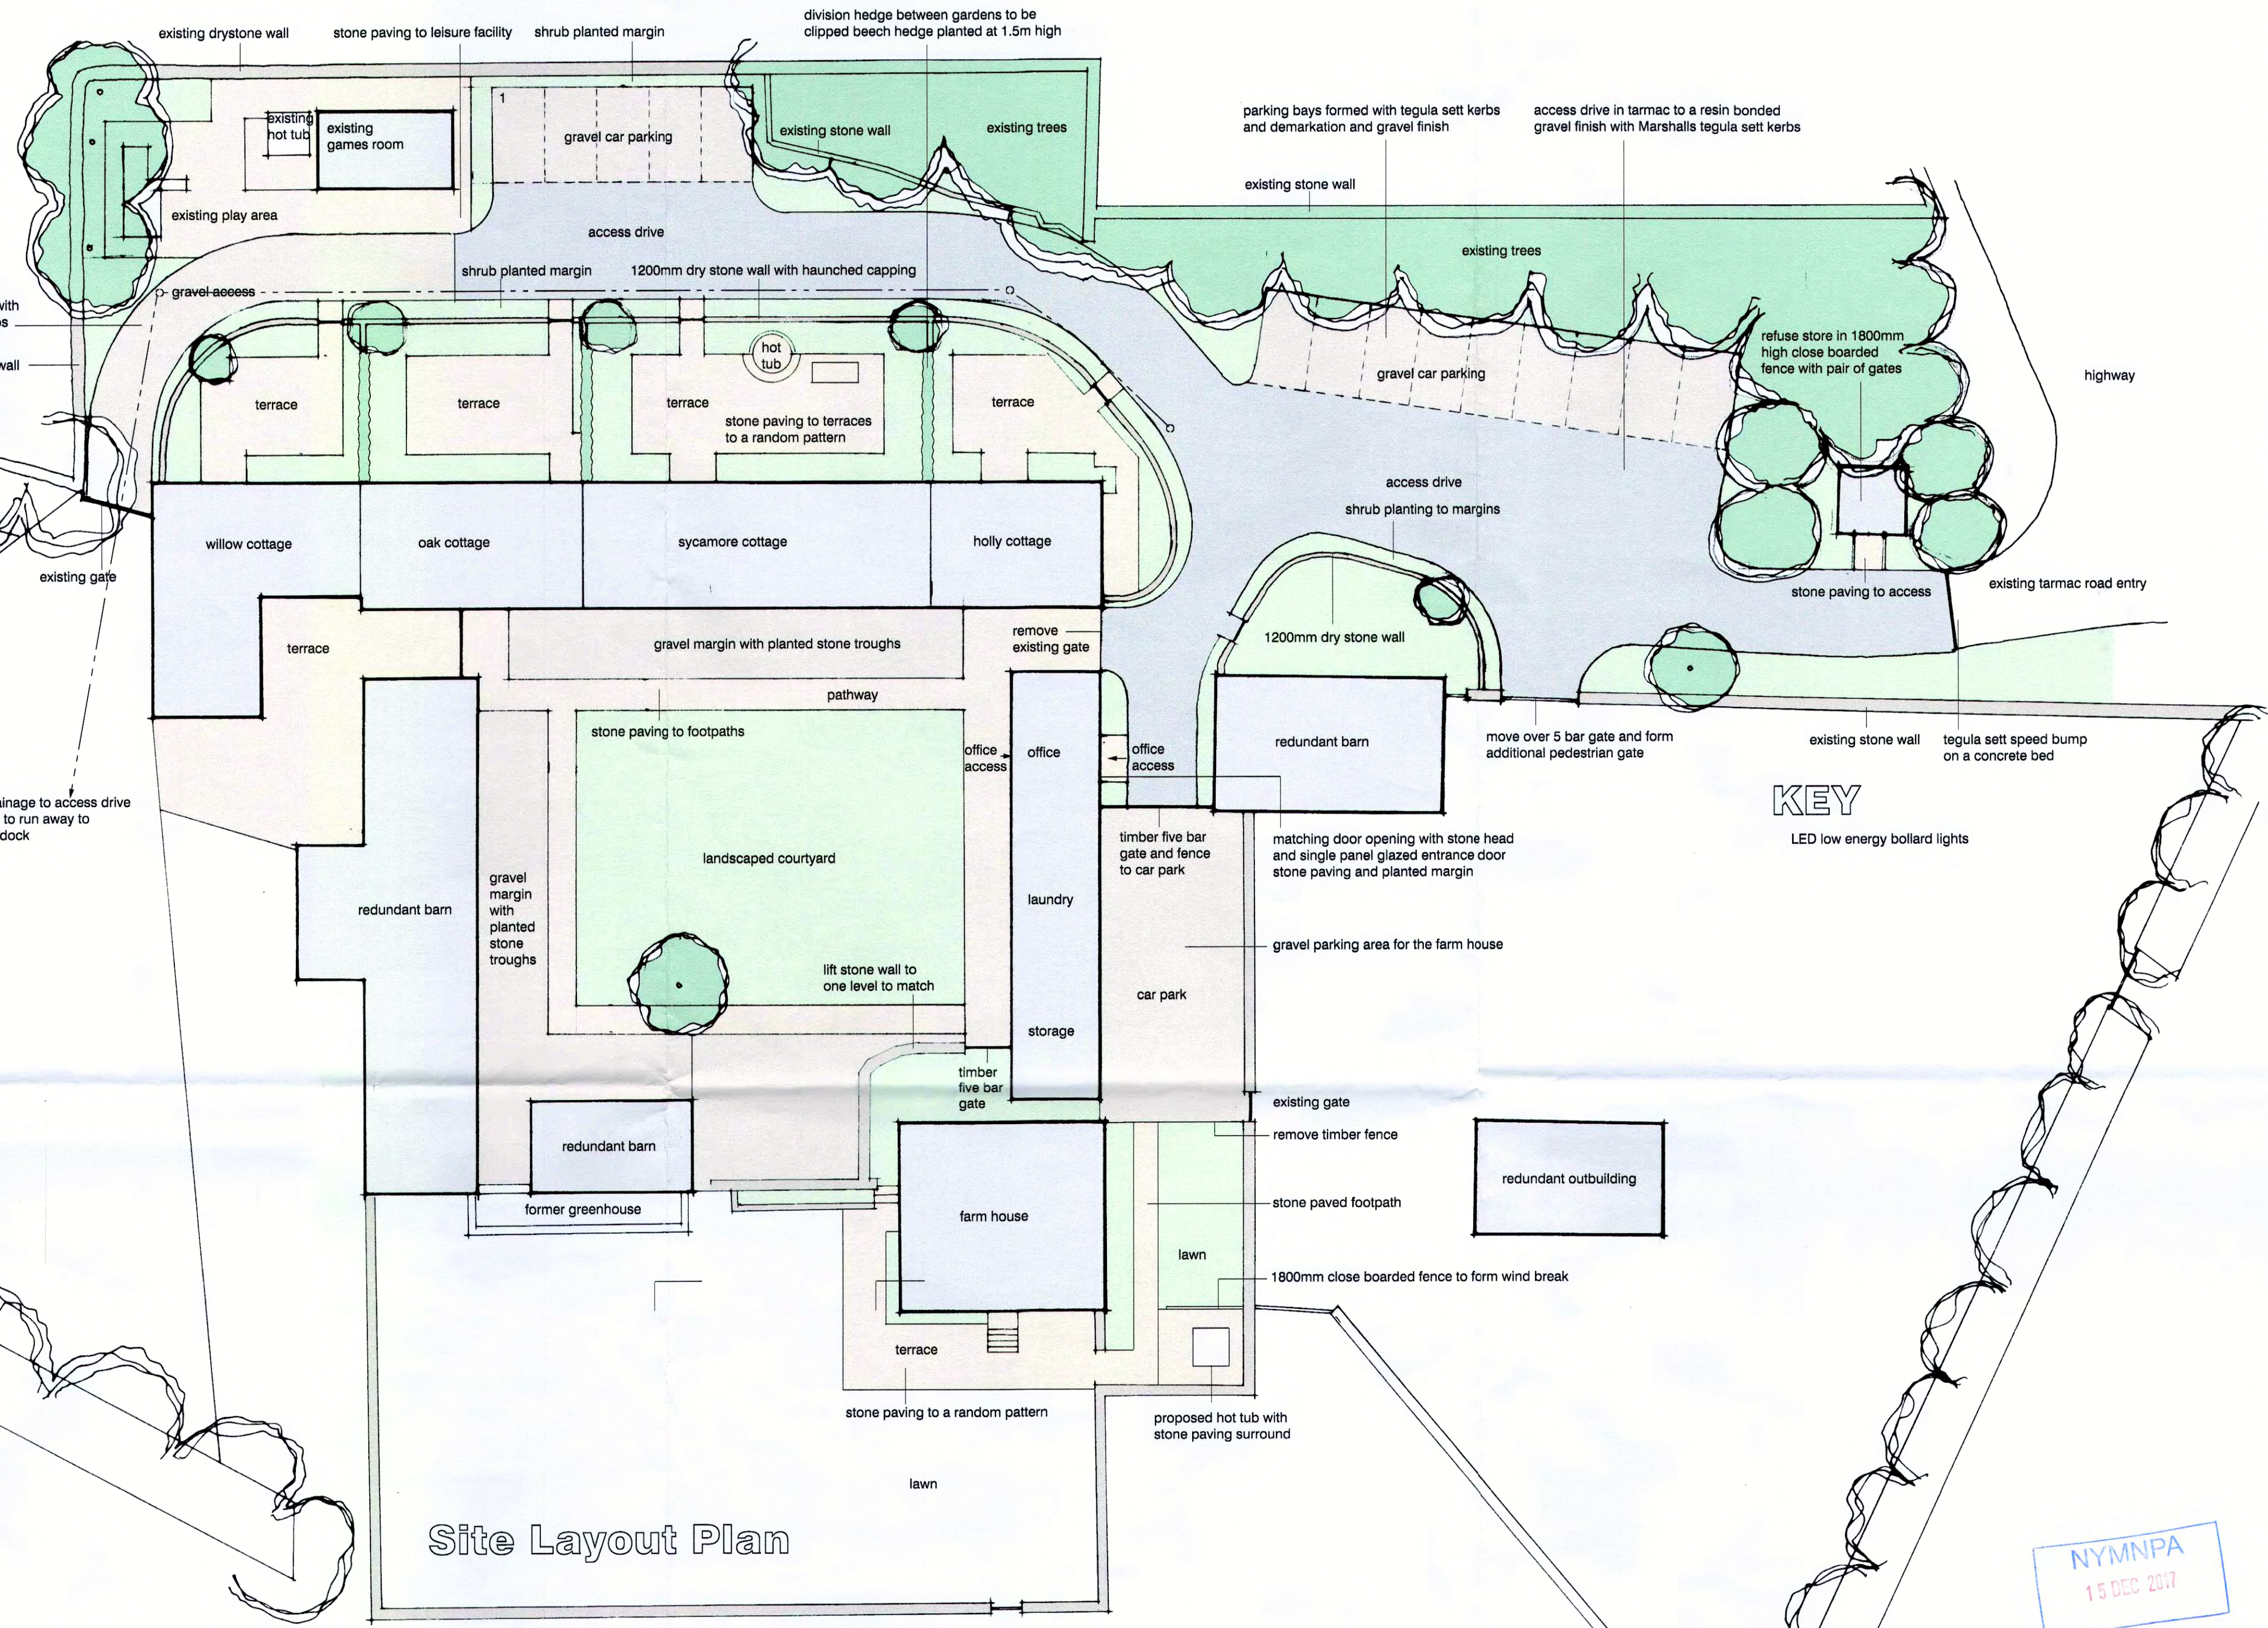

NYMNPA
15 DEC 2017

Proposed Landscape Work
AMENDED
Notes
Thirley Cotes Farm
Harwood Dale, Scarborough
P & G Durbin Properties

North Elevation of Farm through car park




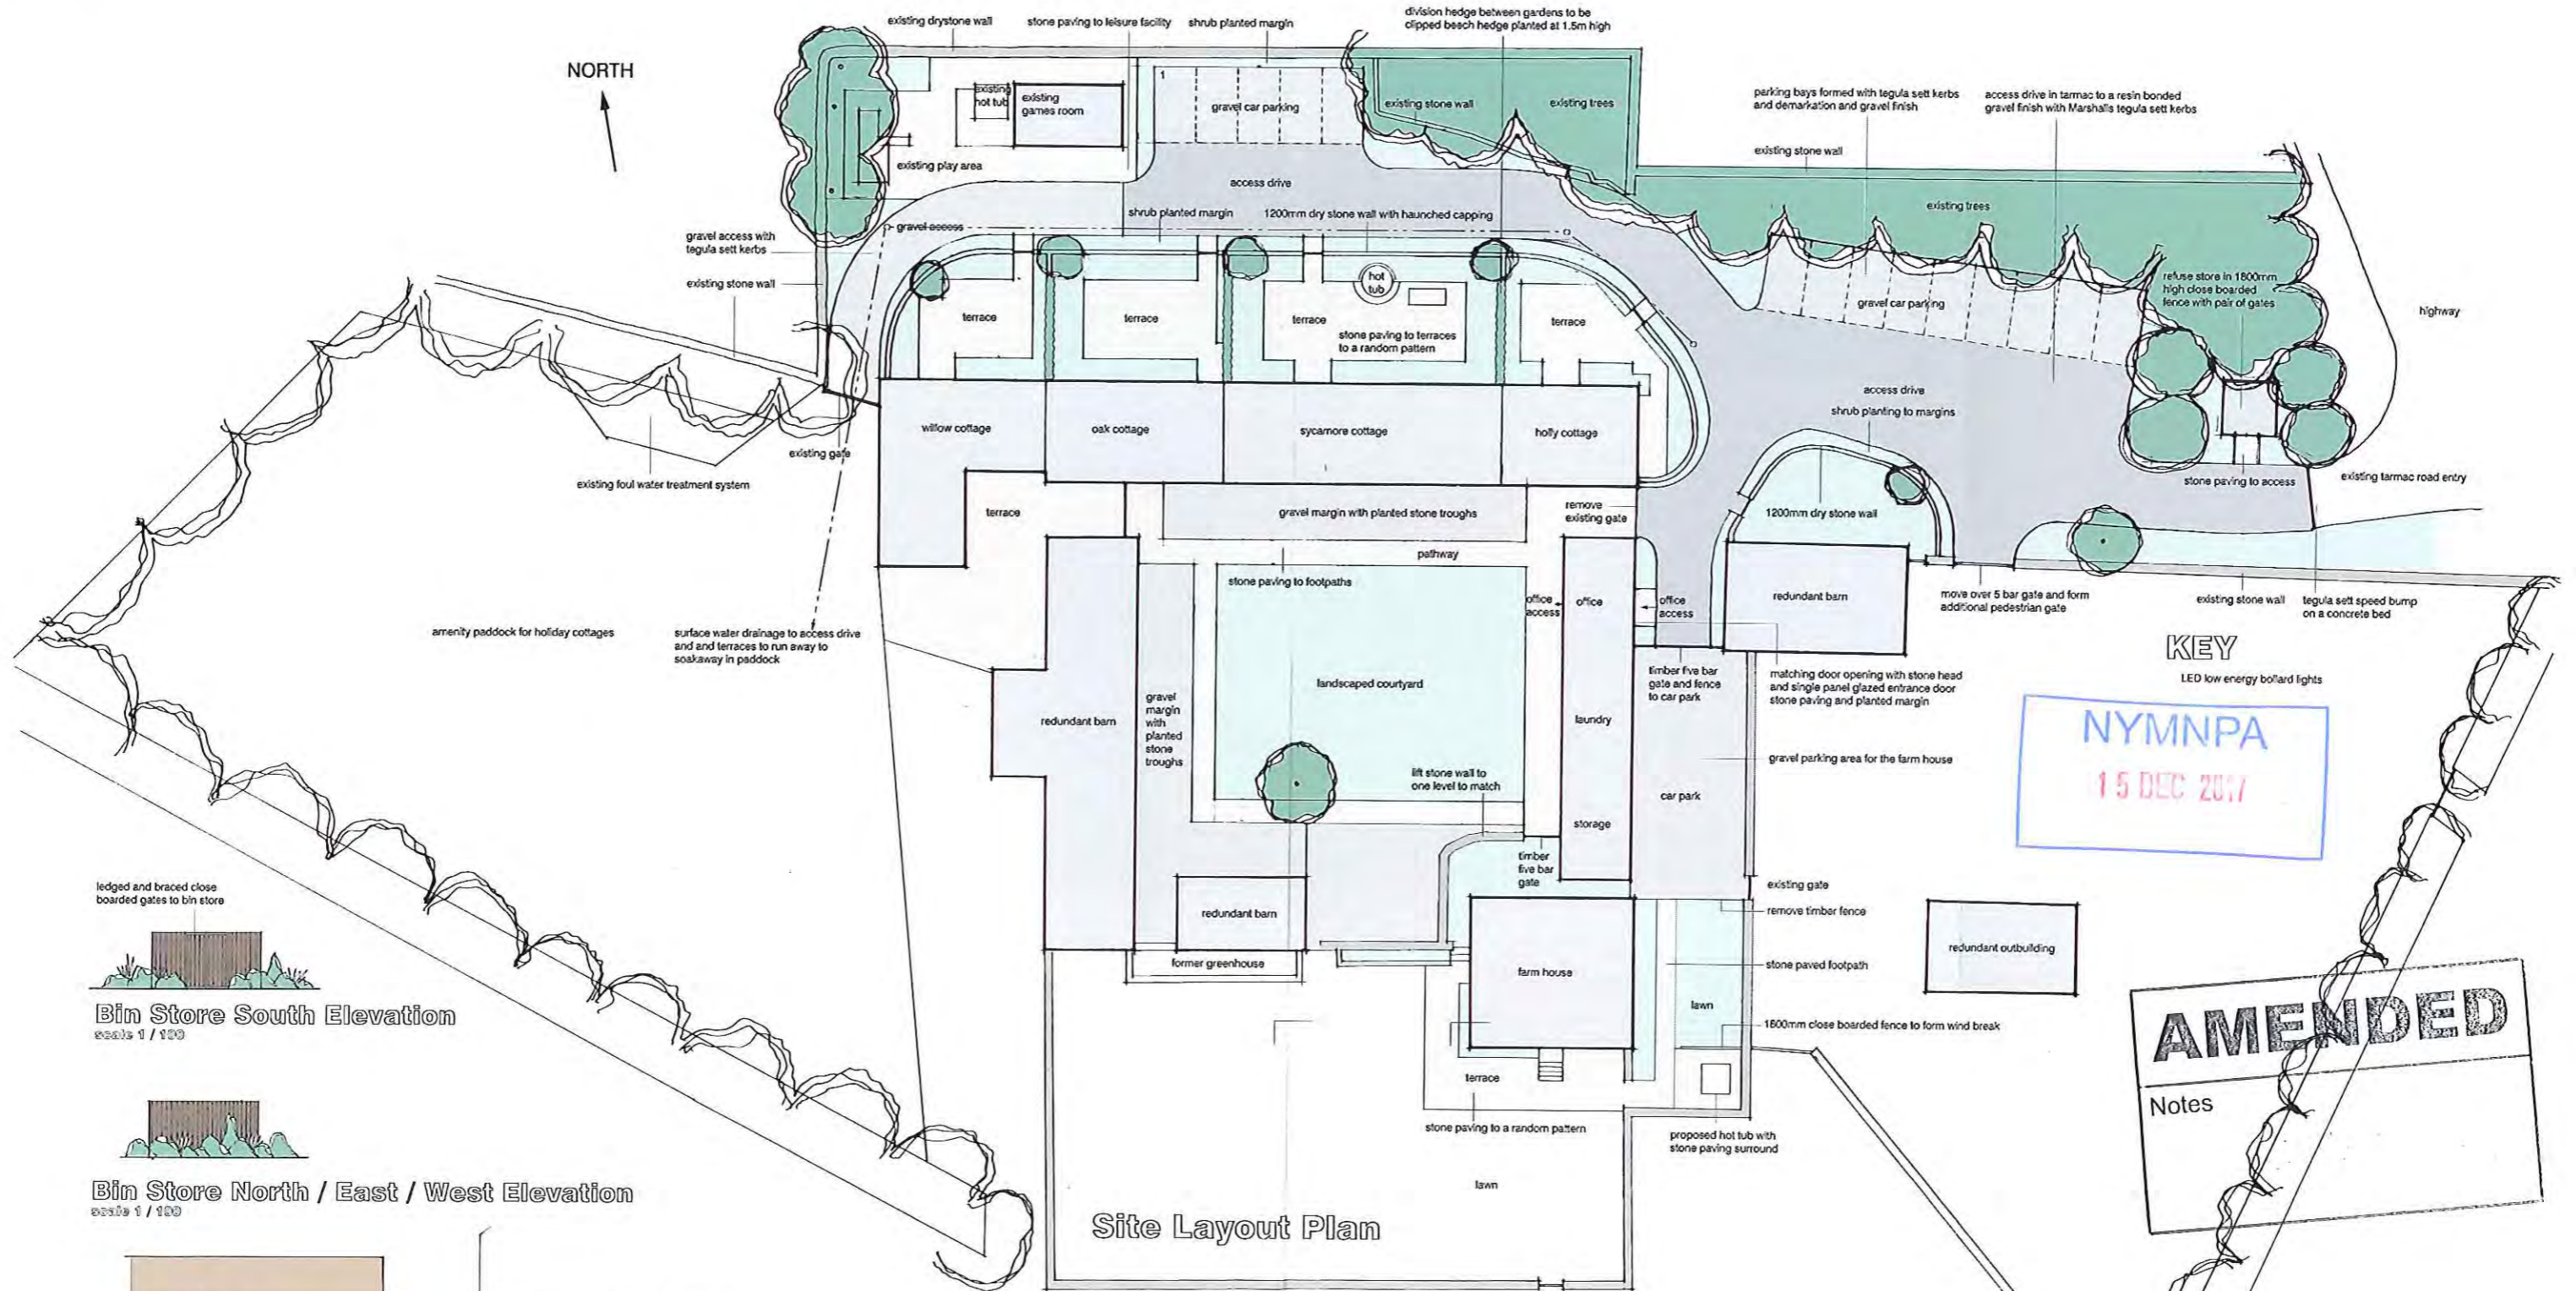


KEY
LED low energy bollard lights

NYMNPA
15 DEC 2017

AMENDED

Notes

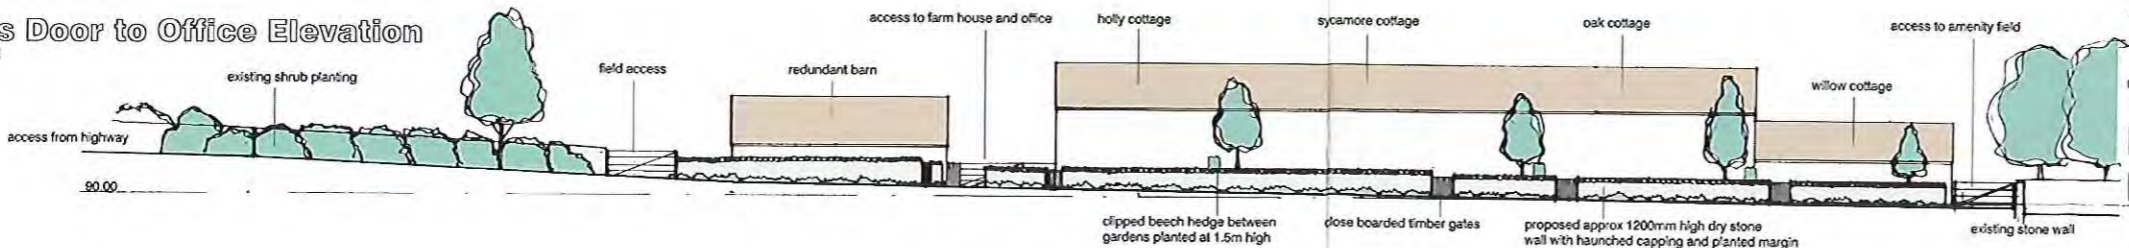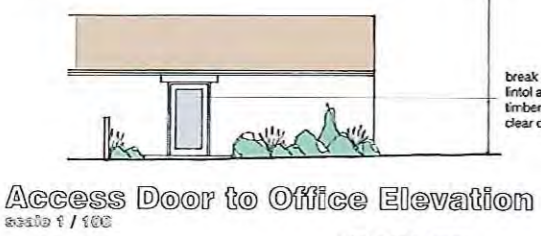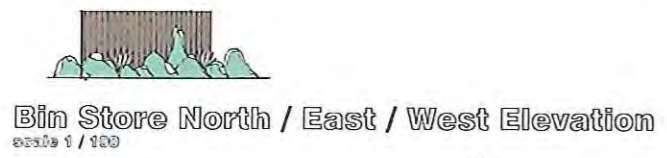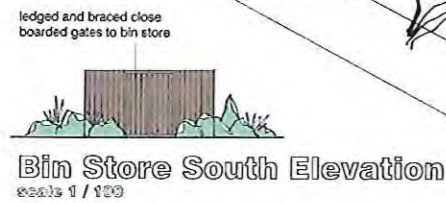

Proposed Landscape Work
Thirley Cotes Farm
Harwood Dale, Scarborough
P & G Durbin Properties