



- DO NOT SCALE from this drawing. Only figured dimensions are to be taken from this drawing.
- The Contractor must verify all dimensions on site before commencing any work or shop drawings.
- The Contractor must report any discrepancies before commencing work. If this drawing exceeds the quantities taken in any way, the Technician is to be informed before work is initiated.
- Work within The Construction (Design and Management) Regulations 1994 is not to start until a Health & Safety Plan has been produced. This drawing is Copyright and must not be reproduced without consent of BHD Partnership Ltd

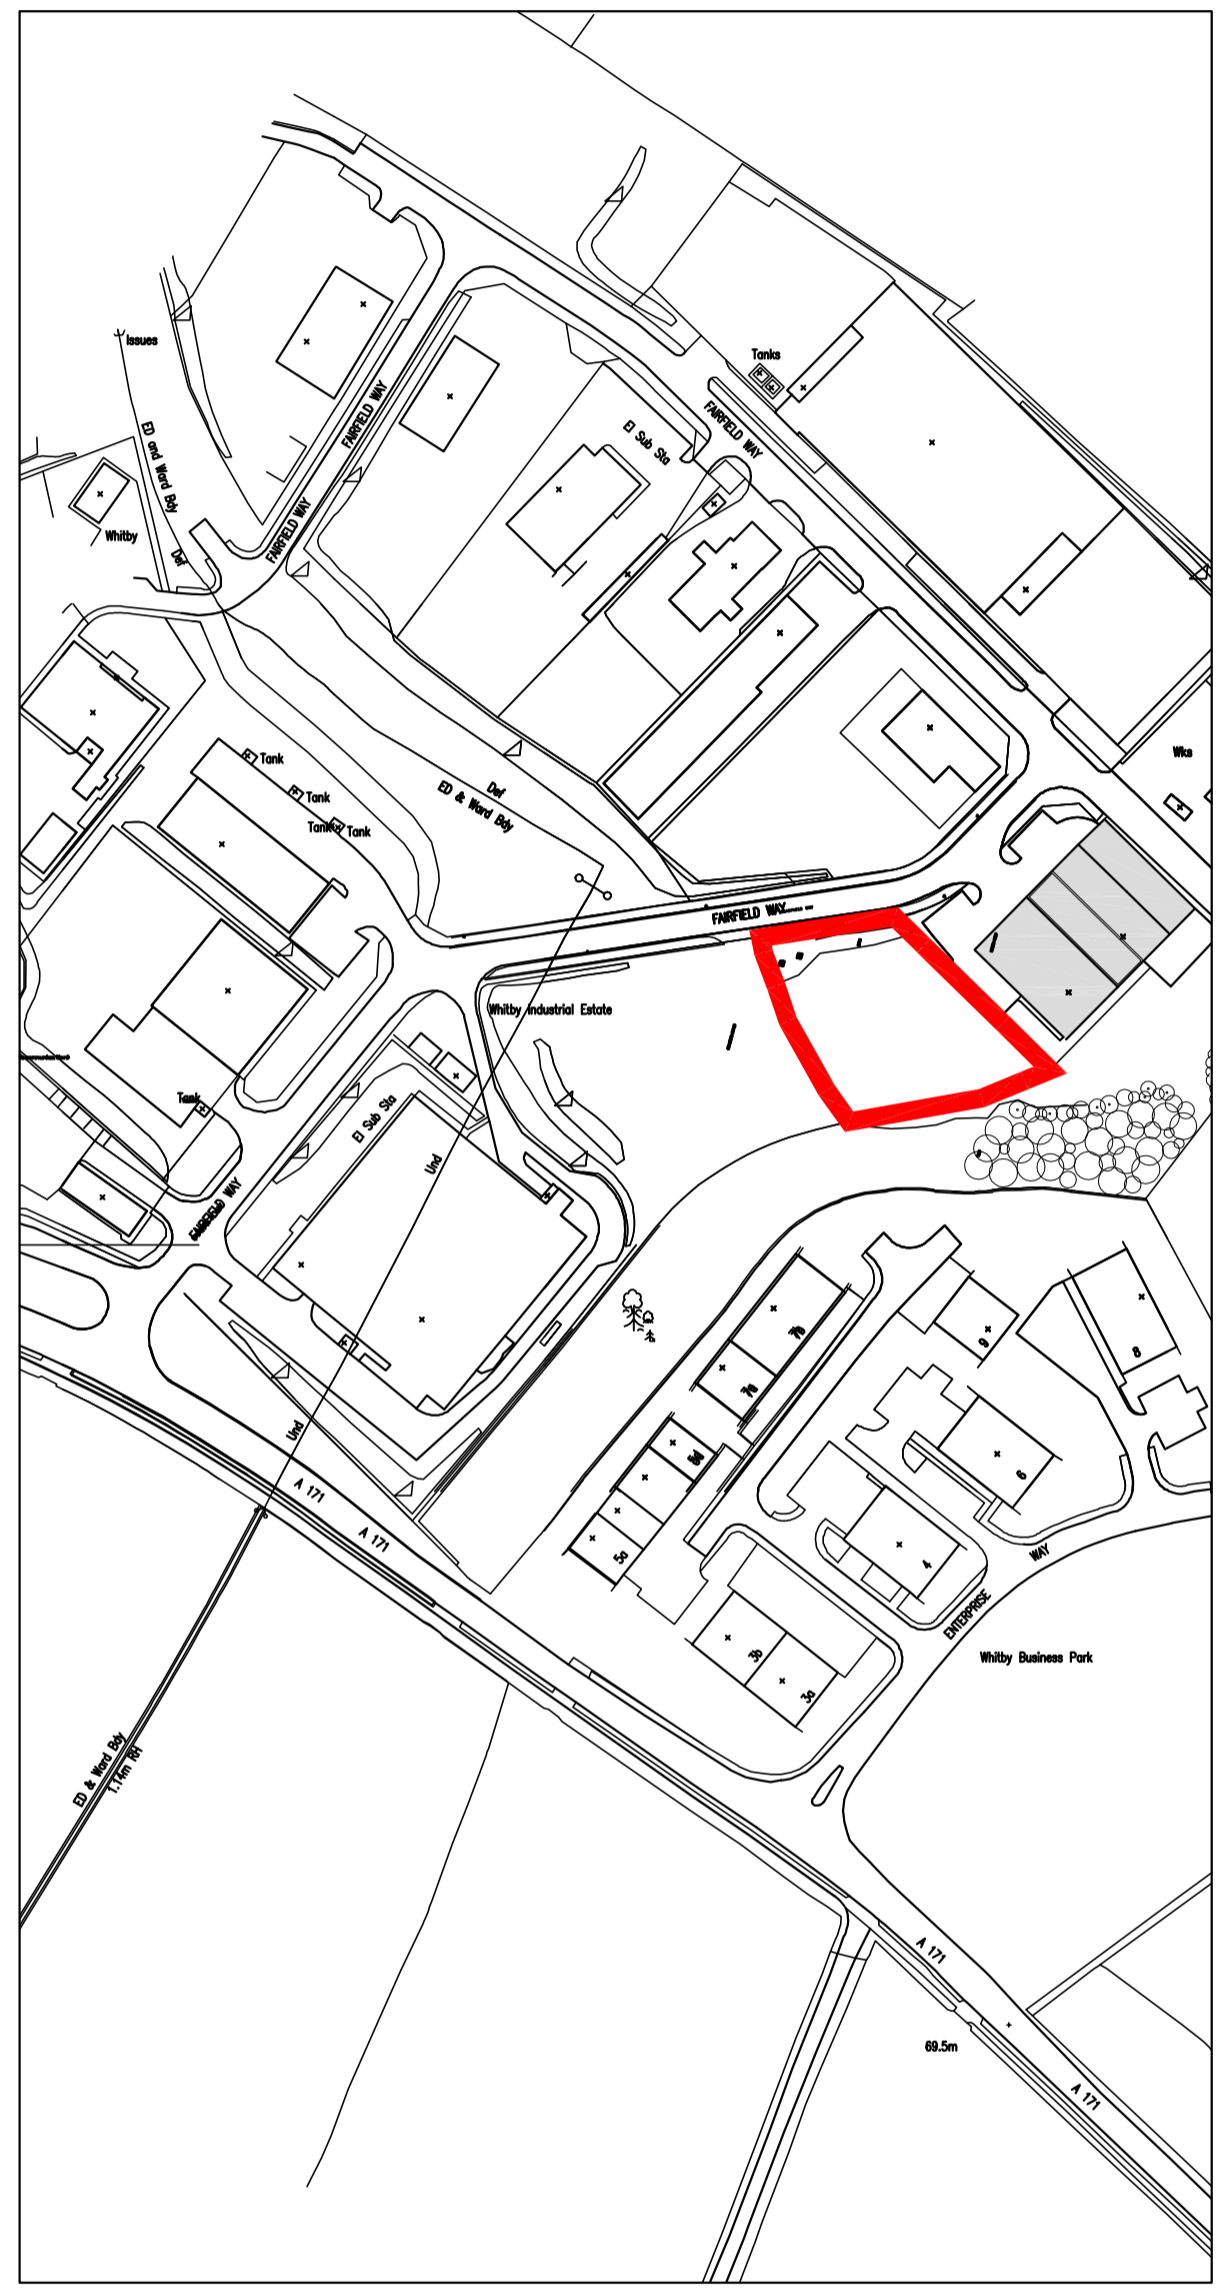

Location Plan
Scale 1:1250 © A1

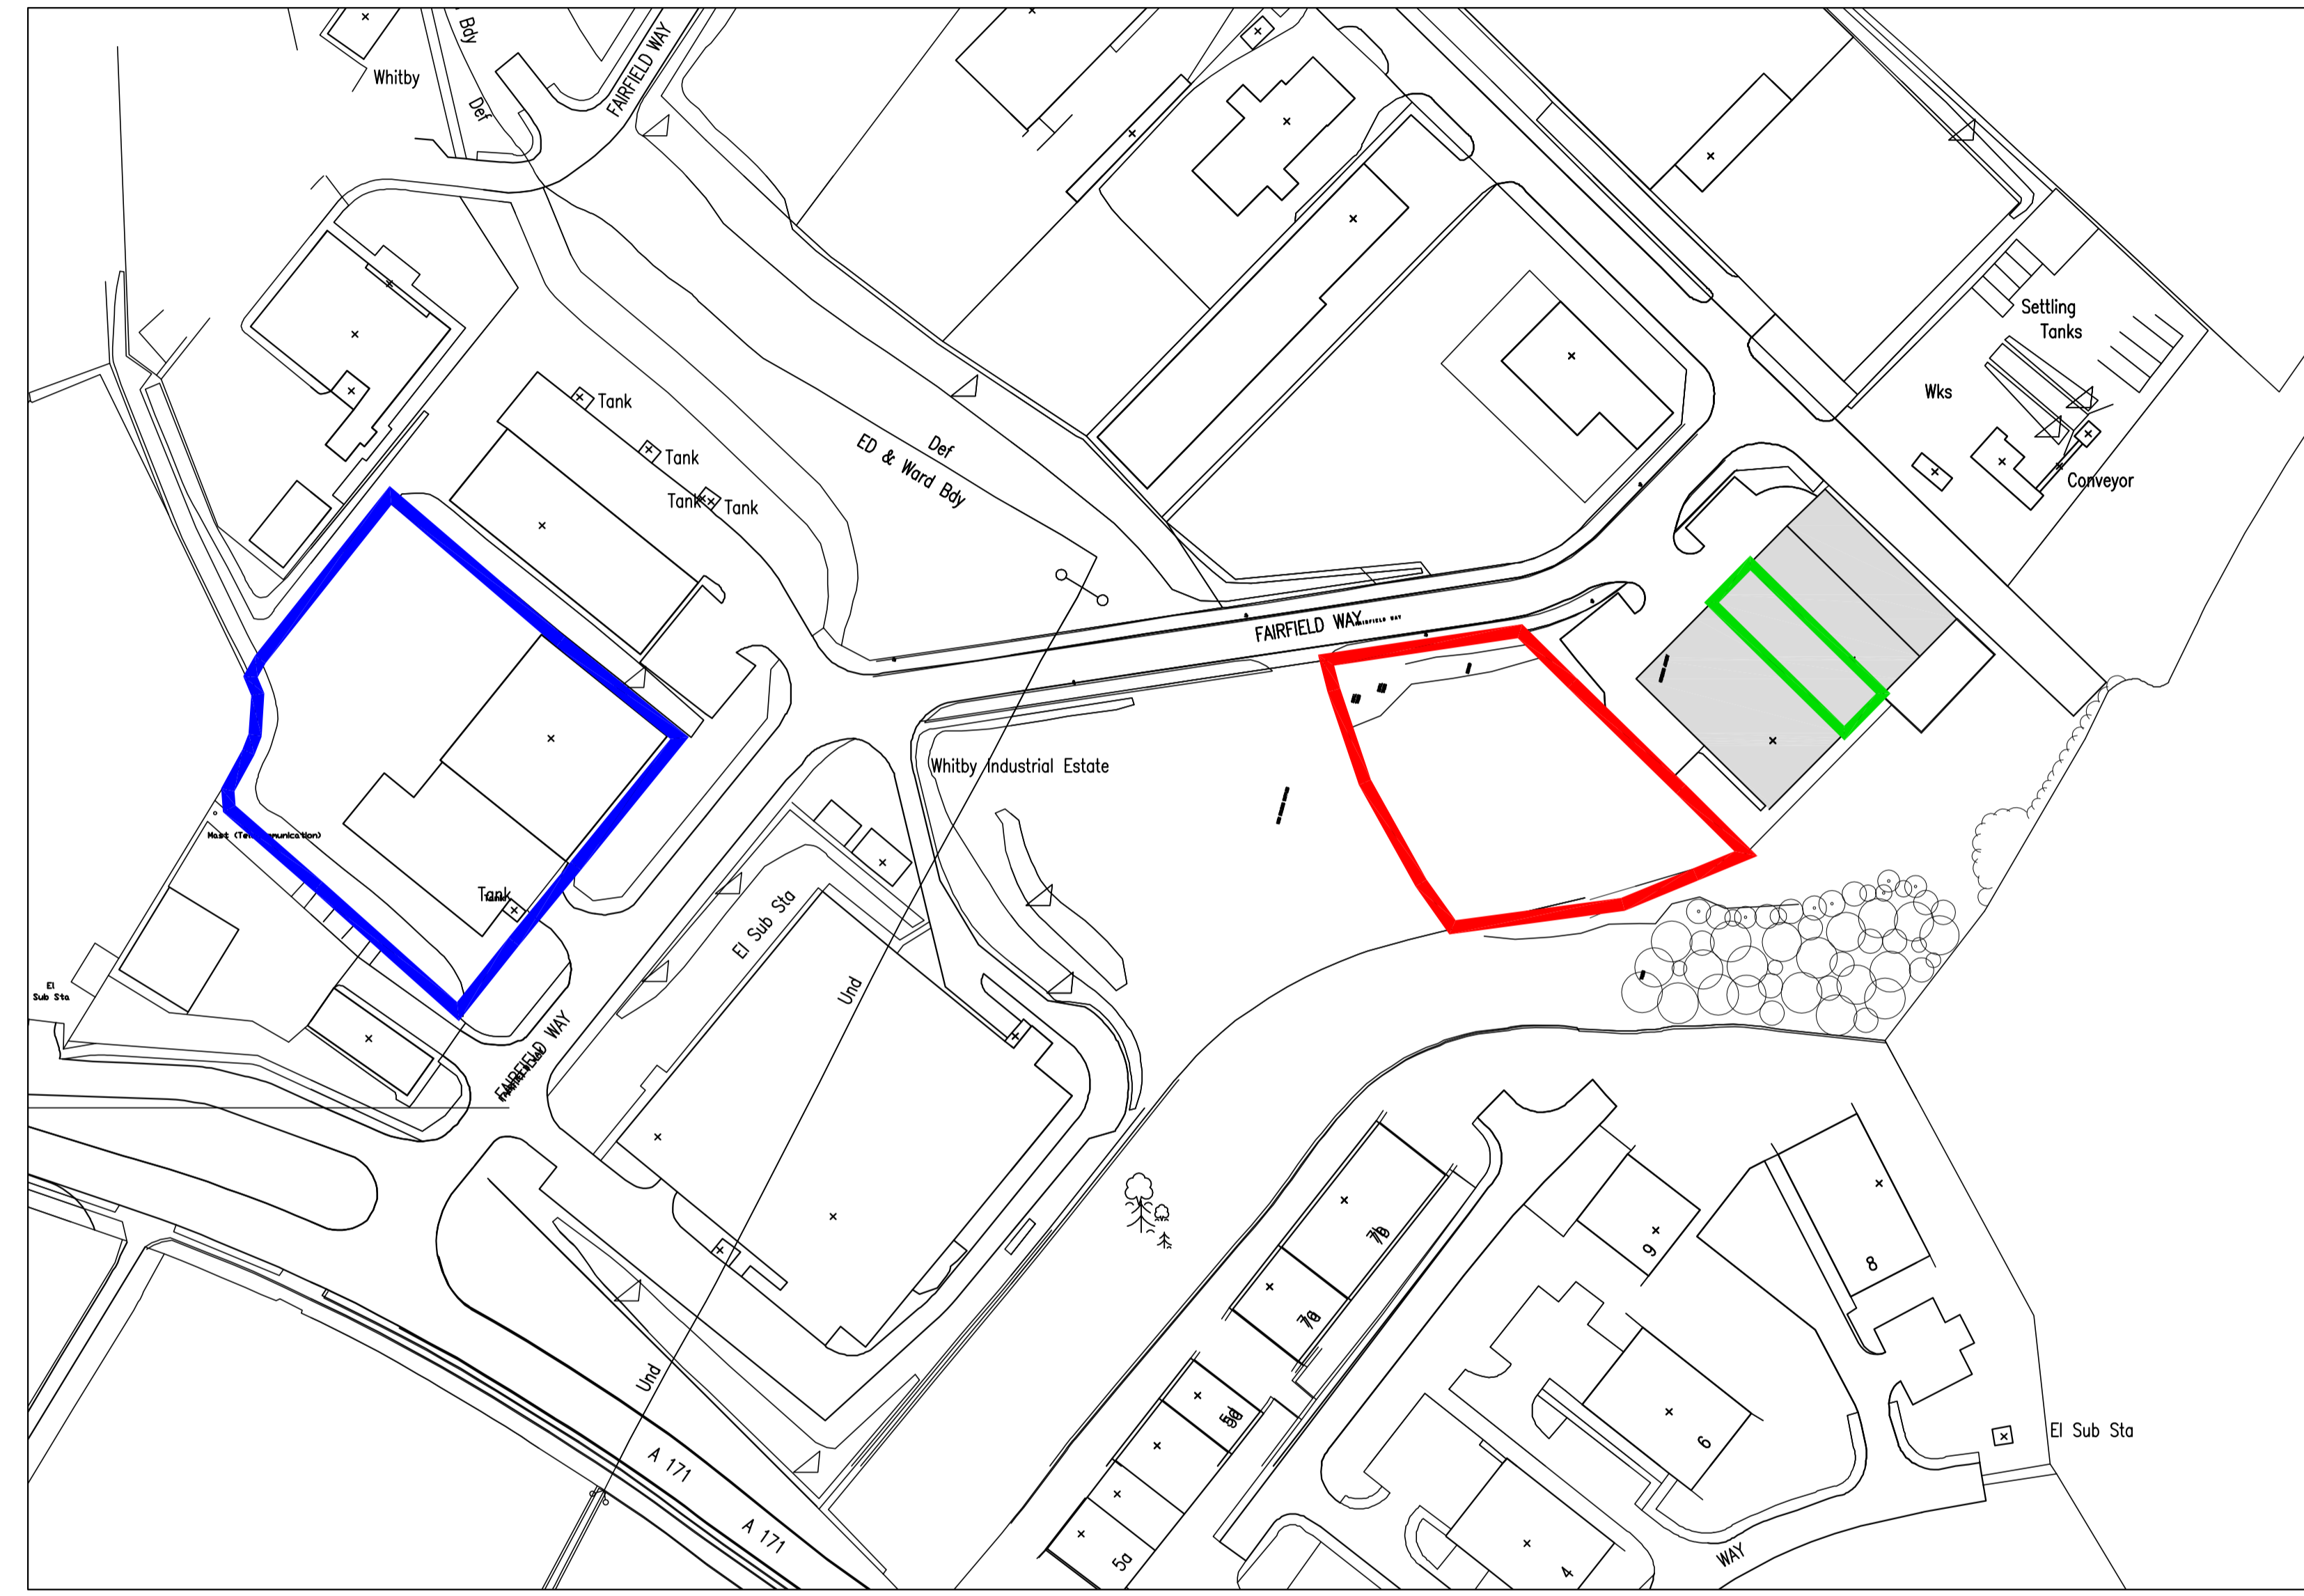

Business Location Plan
Scale 1:1000 © A1

- Proposed Scaffold Yard work commenced
- Proposed new Office Building and Indoor Store/ Workshop
- Current Yard and Offices being disposed of

REV	DATE	BY	AMENDMENT	CHKD	APVD
A	04/09/17	nid	ISSUED FOR DISCUSSION		

b h d partnership
Airy Hill Manor, Whitby, North Yorkshire, UK, YO21 1QB.

DISCIPLINE: ARCHITECTURAL

CLIENT: Sky Scaffolding

PROJECT: New Scaffolding Yard
Site off fairfield Way Whitby YO22 4PU

TITLE: Location Plans

DRAWN: NID	CHECKED:	APPROVED:
SCALE & SIZE: As Shown at A1	DATE: 04/09/17	DRAWING STATUS: DISCUSSION
DRAWING No: D11177-01		REV: A