

Amendments/Additional Information

- Amended layout of buildings/outside areas
- Additional background information
- Amended design
- Revised access arrangements
- Change of description of proposed development
- Change in site boundaries
- Other (as specified below)

.....

.....



.....

.....


SUFFIELD HILL ROAD

AMENDED


Notes

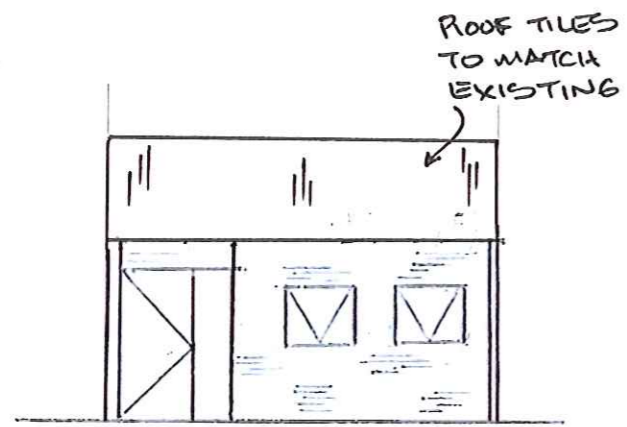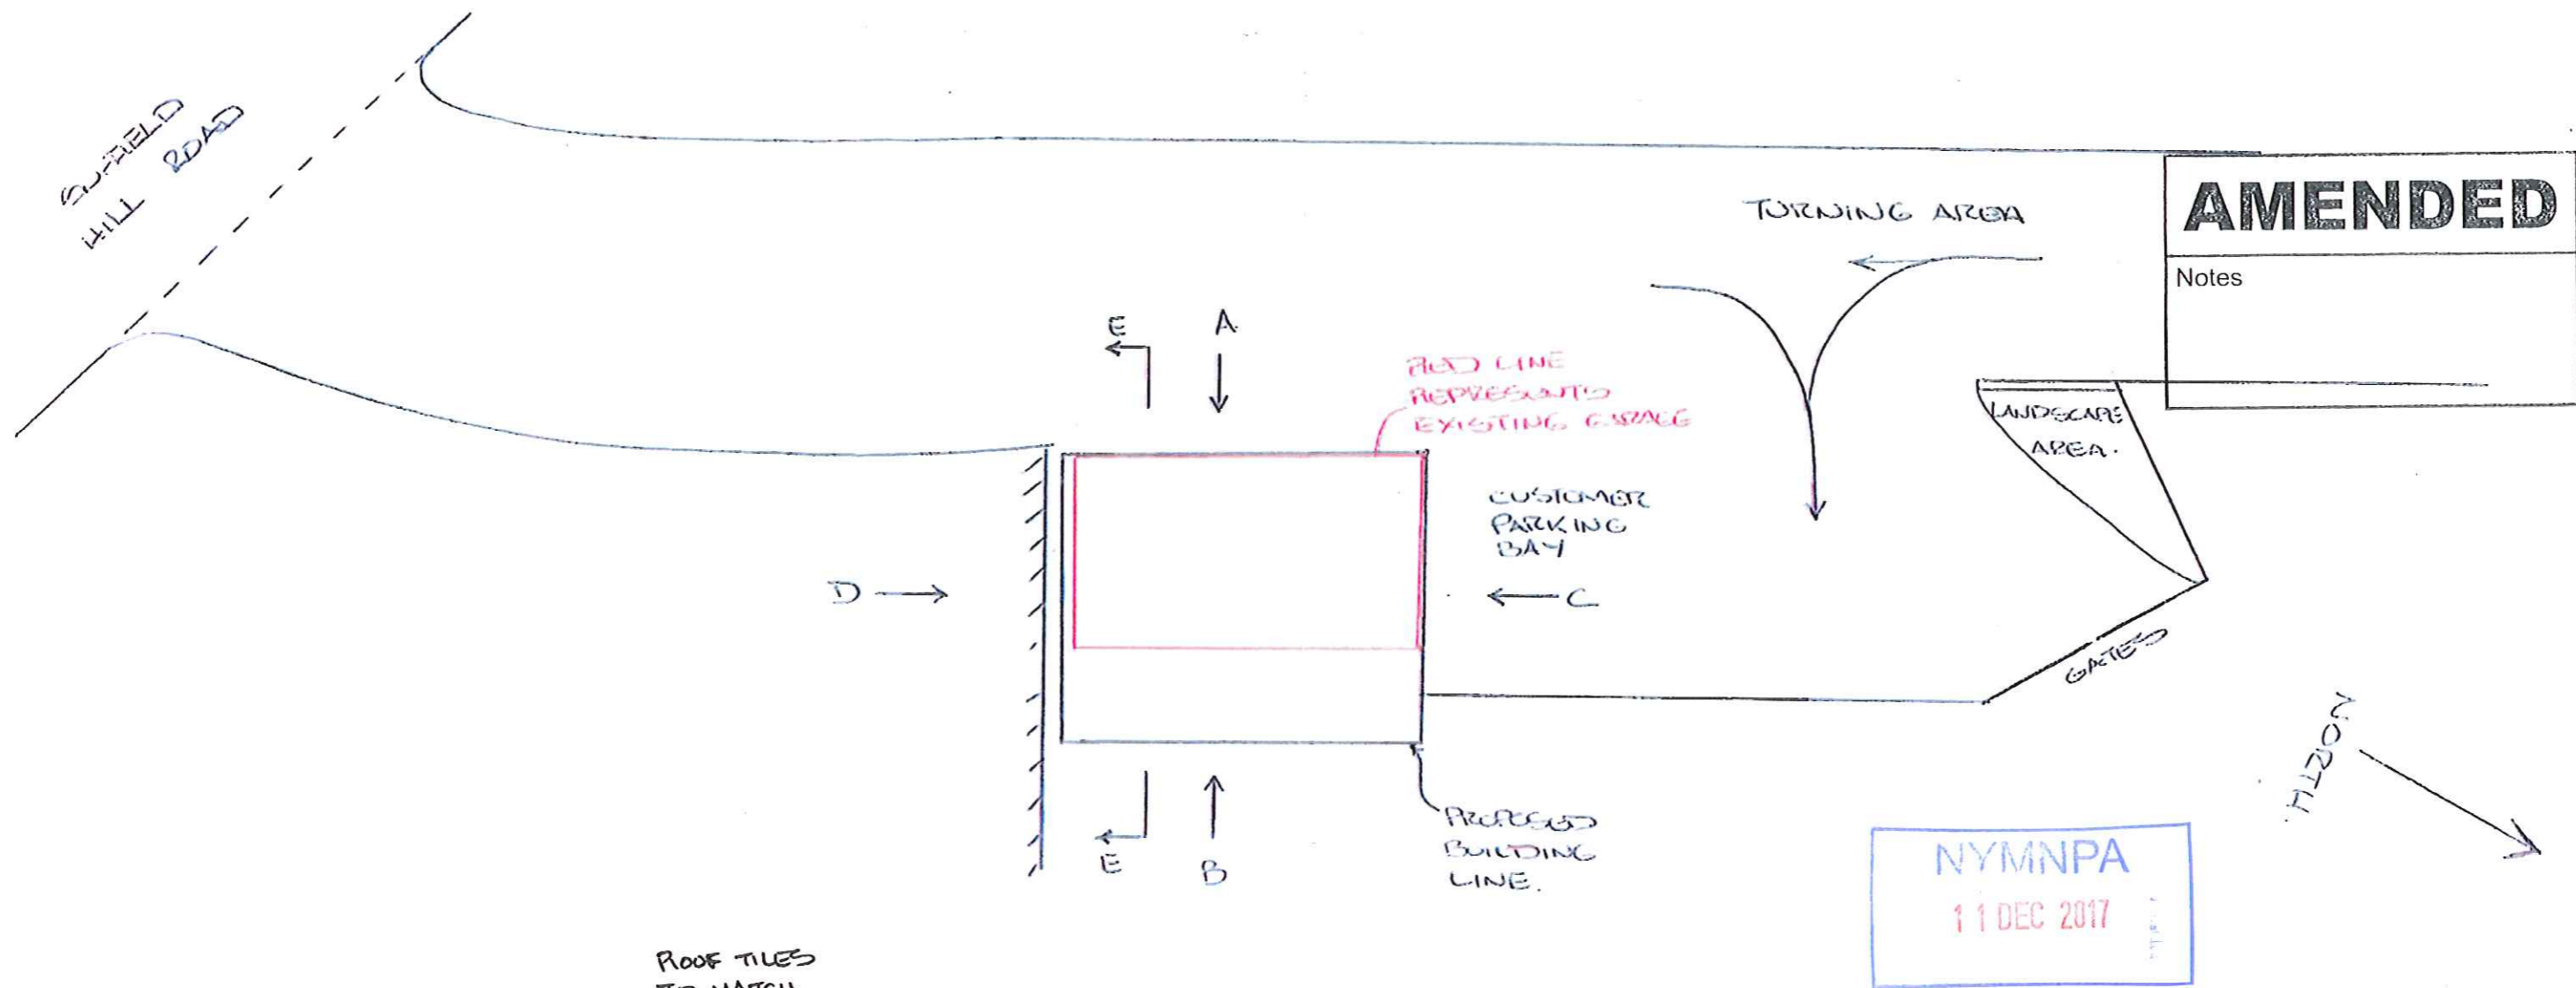


VIEW A

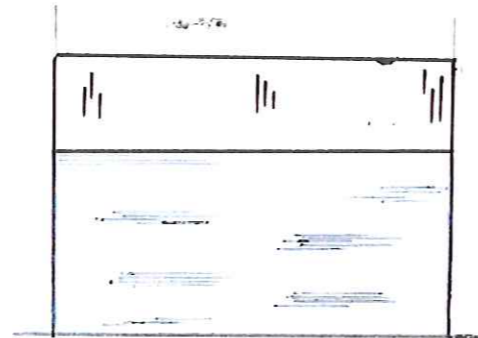


VIEW B

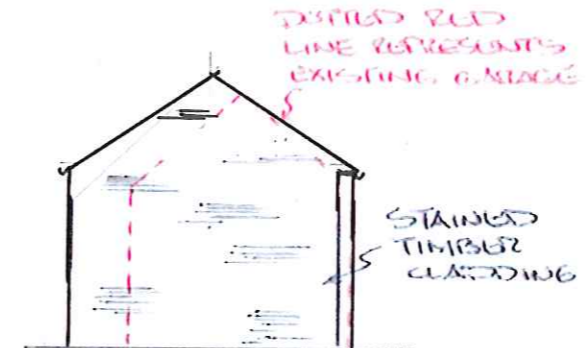

VIEW C

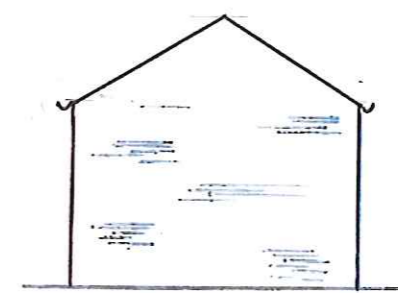

VIEW D

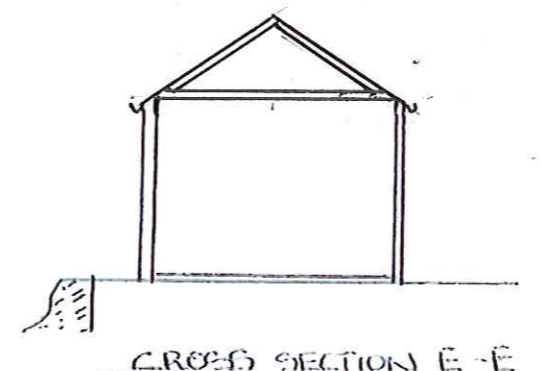

PROPOSED DEMOLITION OF EXISTING GARAGE & CHANGE OF USE TO LAND AT CARZCROFT, SUFFIELD HILL, SEARSBOROUGH, NORTH YORKSHIRE YO13 0BH

FOR: MRS DAWN ROGERS

SCALE: 1:100 (AT A3)
 DATE: NOVEMBER 2017
 REF: 1250/02A
 DRAWN: HCR
 CONTACT NUMBER 07711 818882
 REV A - 7/12/17 PITCHED ROOF INTRODUCED