



SUFFIELD  
HILL ROAD

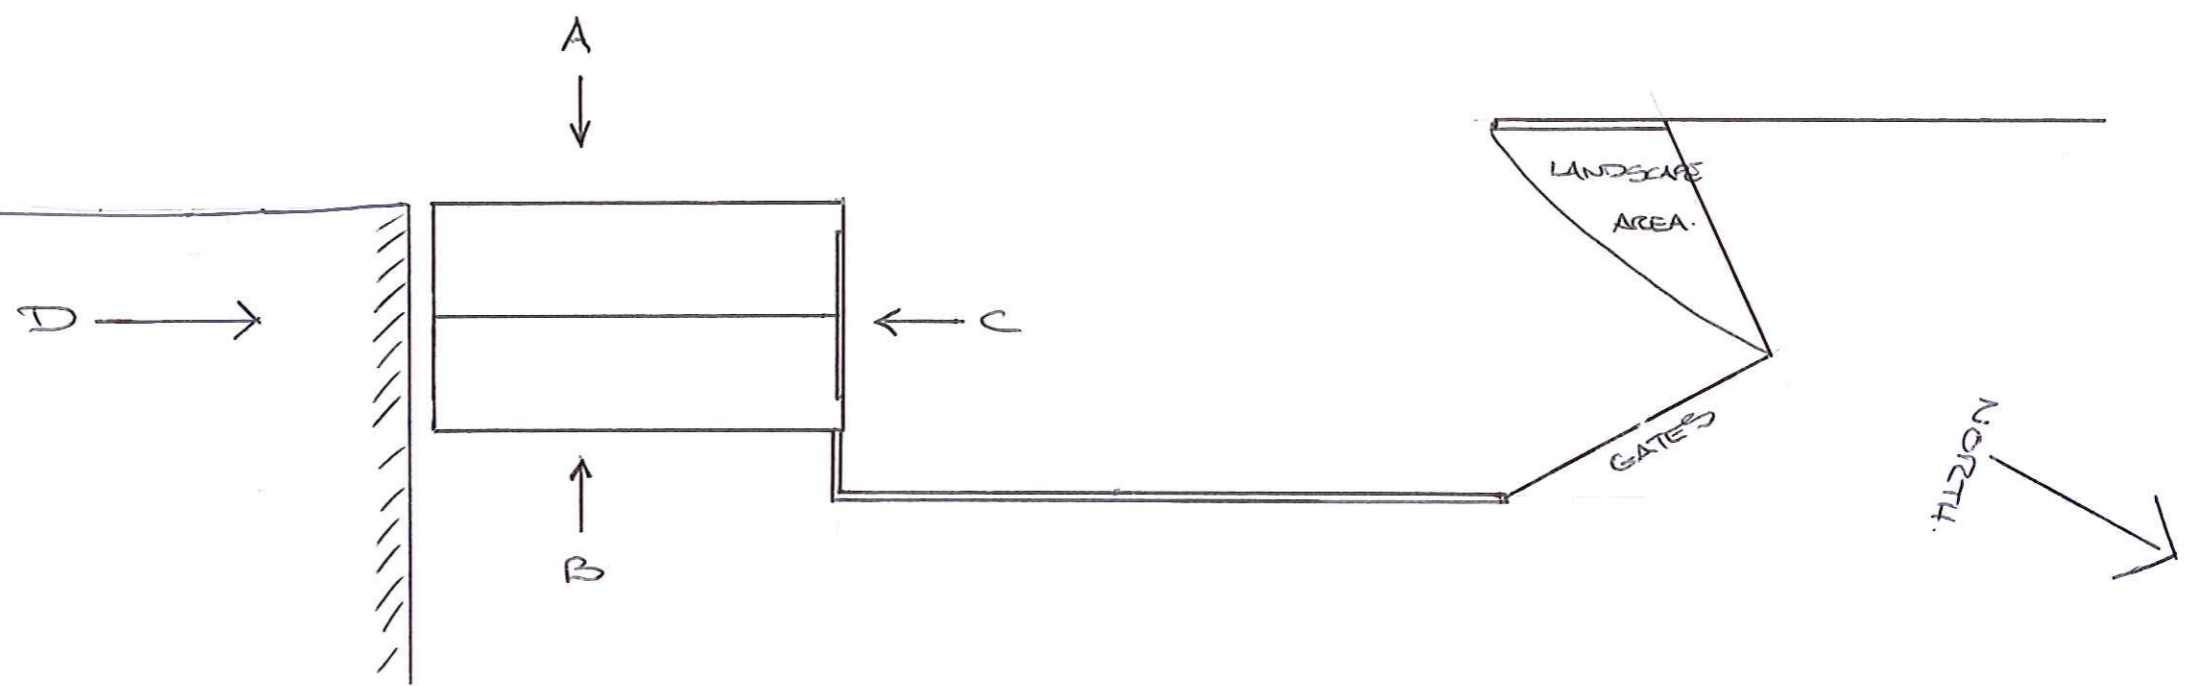


NORTH


ELEVATIONS & PLAN AS EXISTING

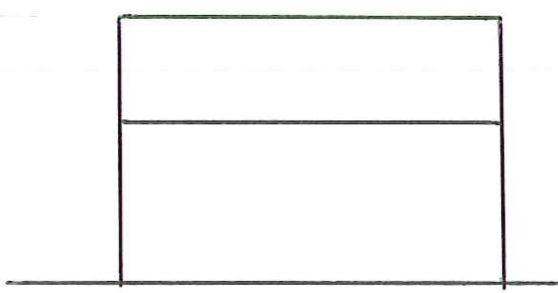


VIEW A

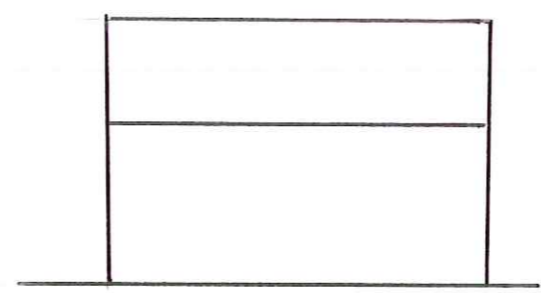

VIEW B

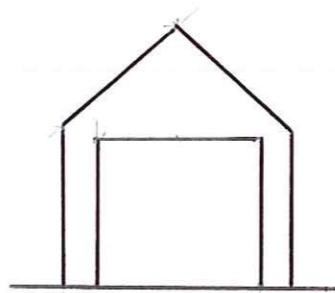

VIEW C


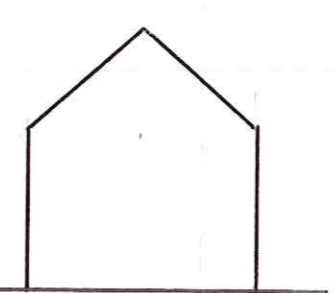


VIEW D


NVA/11/17  
21 NOV 2017

PROPOSED DEMOLITION OF EXISTING GARAGE  
& CHANGE OF USE TO LAND AT CARRCROFT,  
SUFFIELD HILL, SCARBOROUGH, NORTH YORKSHIRE  
YO13 0BH.  
FOR: MRS DAWN ROGERS.


SCALE: 1:100 (AT A3)  
DATE: NOVEMBER 2017  
REF: 1250/01  
DRAWN: HCR.  
CONTACT NUMBER 07771 818882

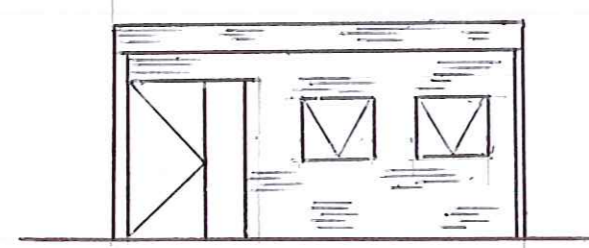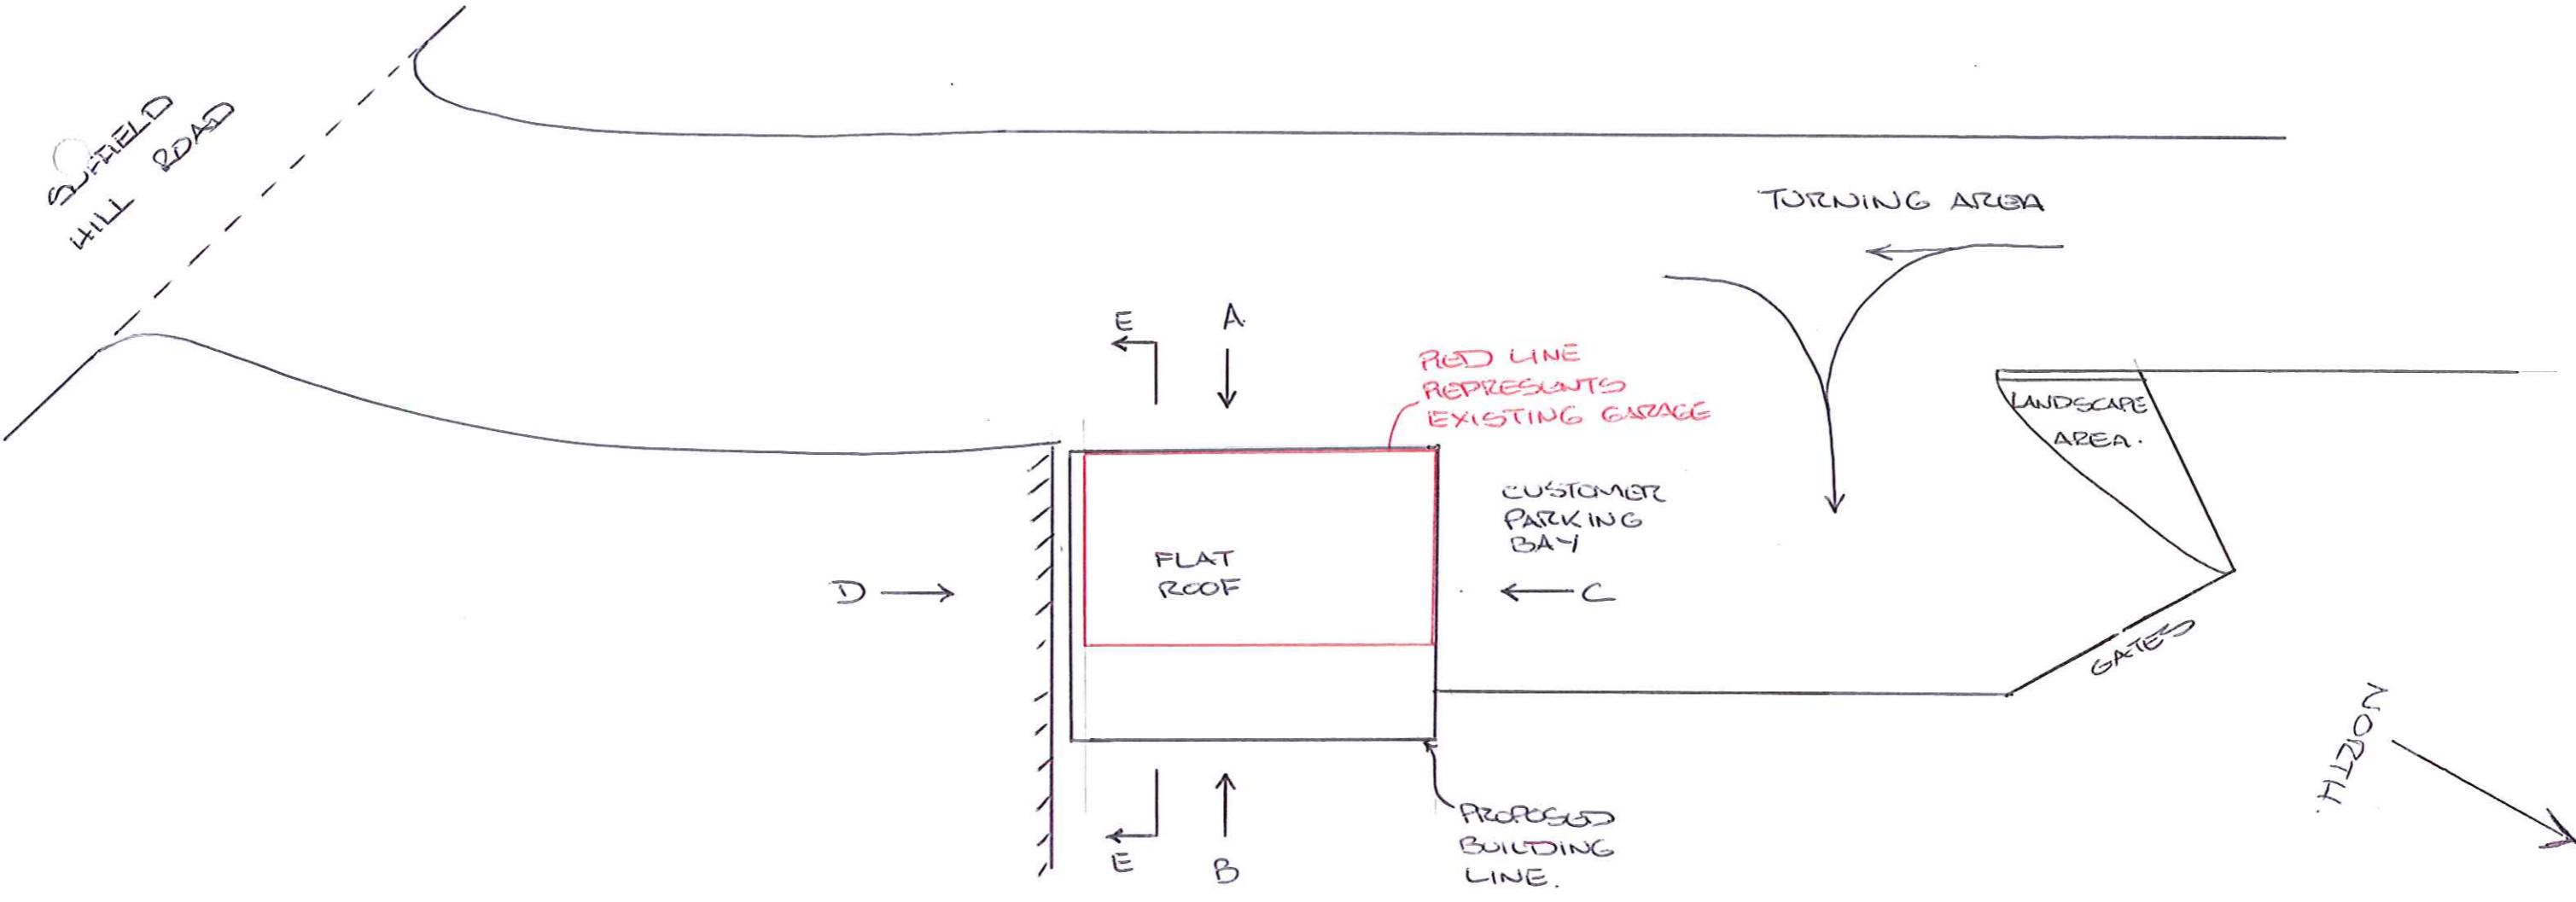


VIEW A

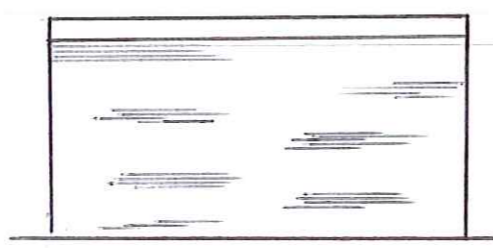


VIEW B

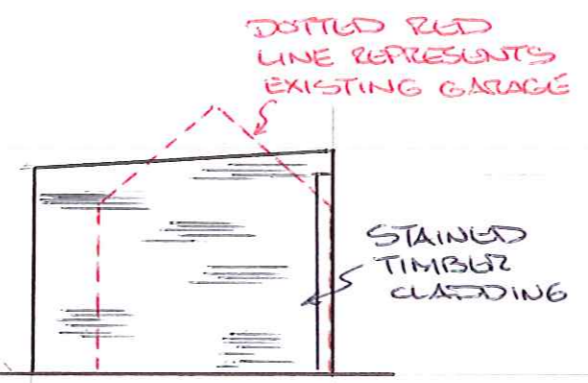

VIEW C

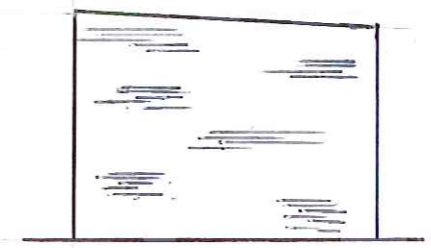

VIEW D

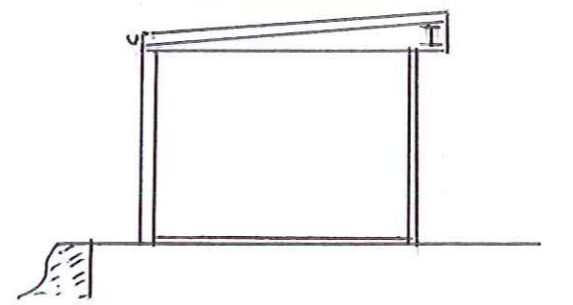

CROSS SECTION E-E

NYMNPA  
21 NOV 2017

PROPOSED DEMOLITION OF EXISTING GARAGE  
& CHANGE OF USE TO LAND AT CARDCROFT,  
SUFFIELD HILL, SCARBOROUGH, NORTH YORKSHIRE  
YD13 0BH

FOR: MRS DAWN ROGERS

SCALE: 1:100 (AT A3)  
DATE: NOVEMBER 2017  
REF: 1250/02  
DRAWN: HCR  
CONTACT NUMBER 07711 818882