


Proposed Alterations & Change of Use of Existing Outbuildings at Carr Croft, Suffield Hill, Scarborough, North Yorkshire YO13 0BH

FOR: MRS DAWN ROGERS.

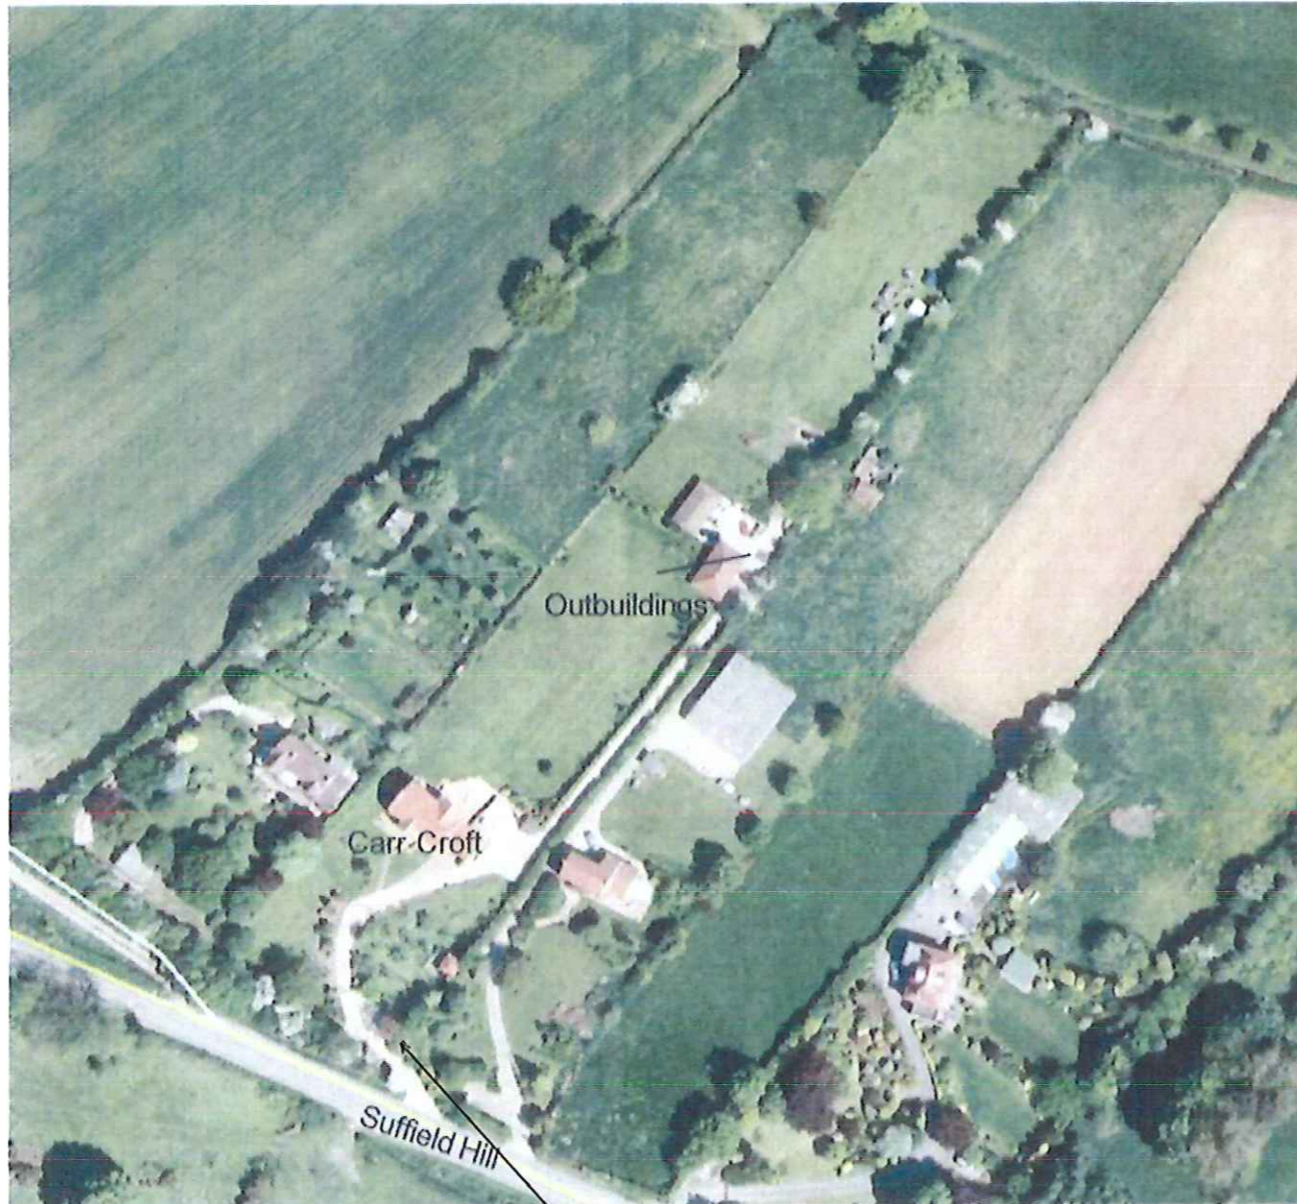

Aerial View


Site & Location Plans

scale 1:1250 & n.t.s. (at A3)

date NOVEMBER 2017

Ref. 1250/03

DRAWN HCR.

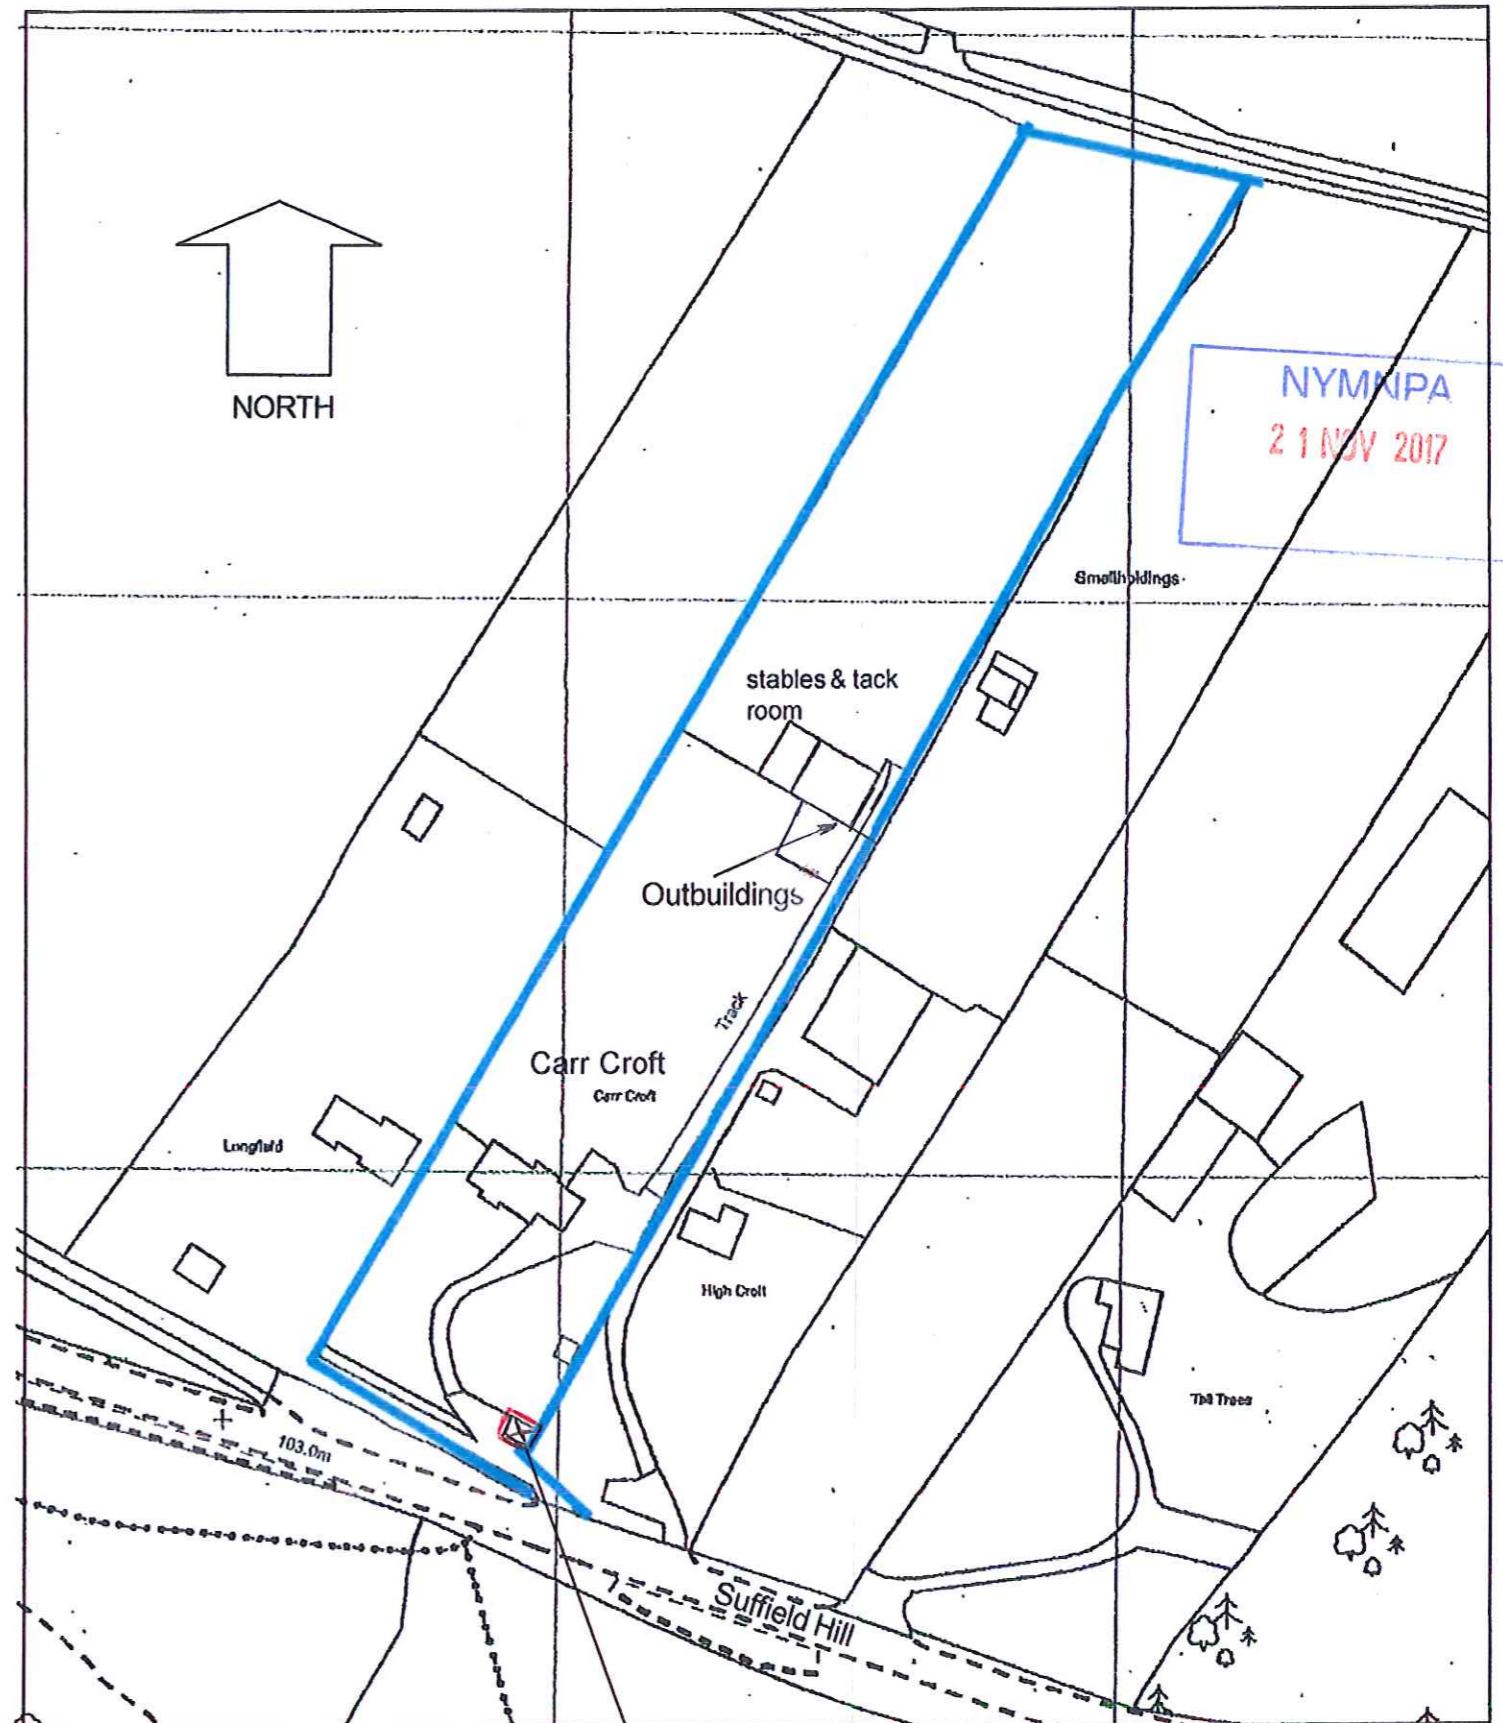

Location Plan

OS licence No 100007208