



Copyright © 2013-2017 Fusion13 (Design & Energy) Limited. All rights reserved.  
 This drawing or any part of this drawing must not be reissued, loaned or copied without written consent by Fusion 13 (Design & Energy) Limited. Any unauthorised reissue, loaning or copying will constitute an infringement of copyright.  
 All errors omissions or discrepancies should be reported to the originator immediately. The contractor is to check and confirm all the dimensions and details shown on this drawing prior to construction. This drawing is to be read with all relevant architectural and engineer's drawings and other relevant information.  
 Fusion 13 (Design & Energy) Limited  
 Company no. 8475924 registered in England and Wales. Registered office: 2c The Courtyard, Main Cross Road, Great Yarmouth NR30 3NZ (No correspondence to be sent to this address).

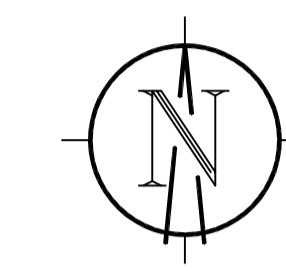

Ordnance Survey, (c) Crown Copyright 2017. All rights reserved. Licence number 100022432

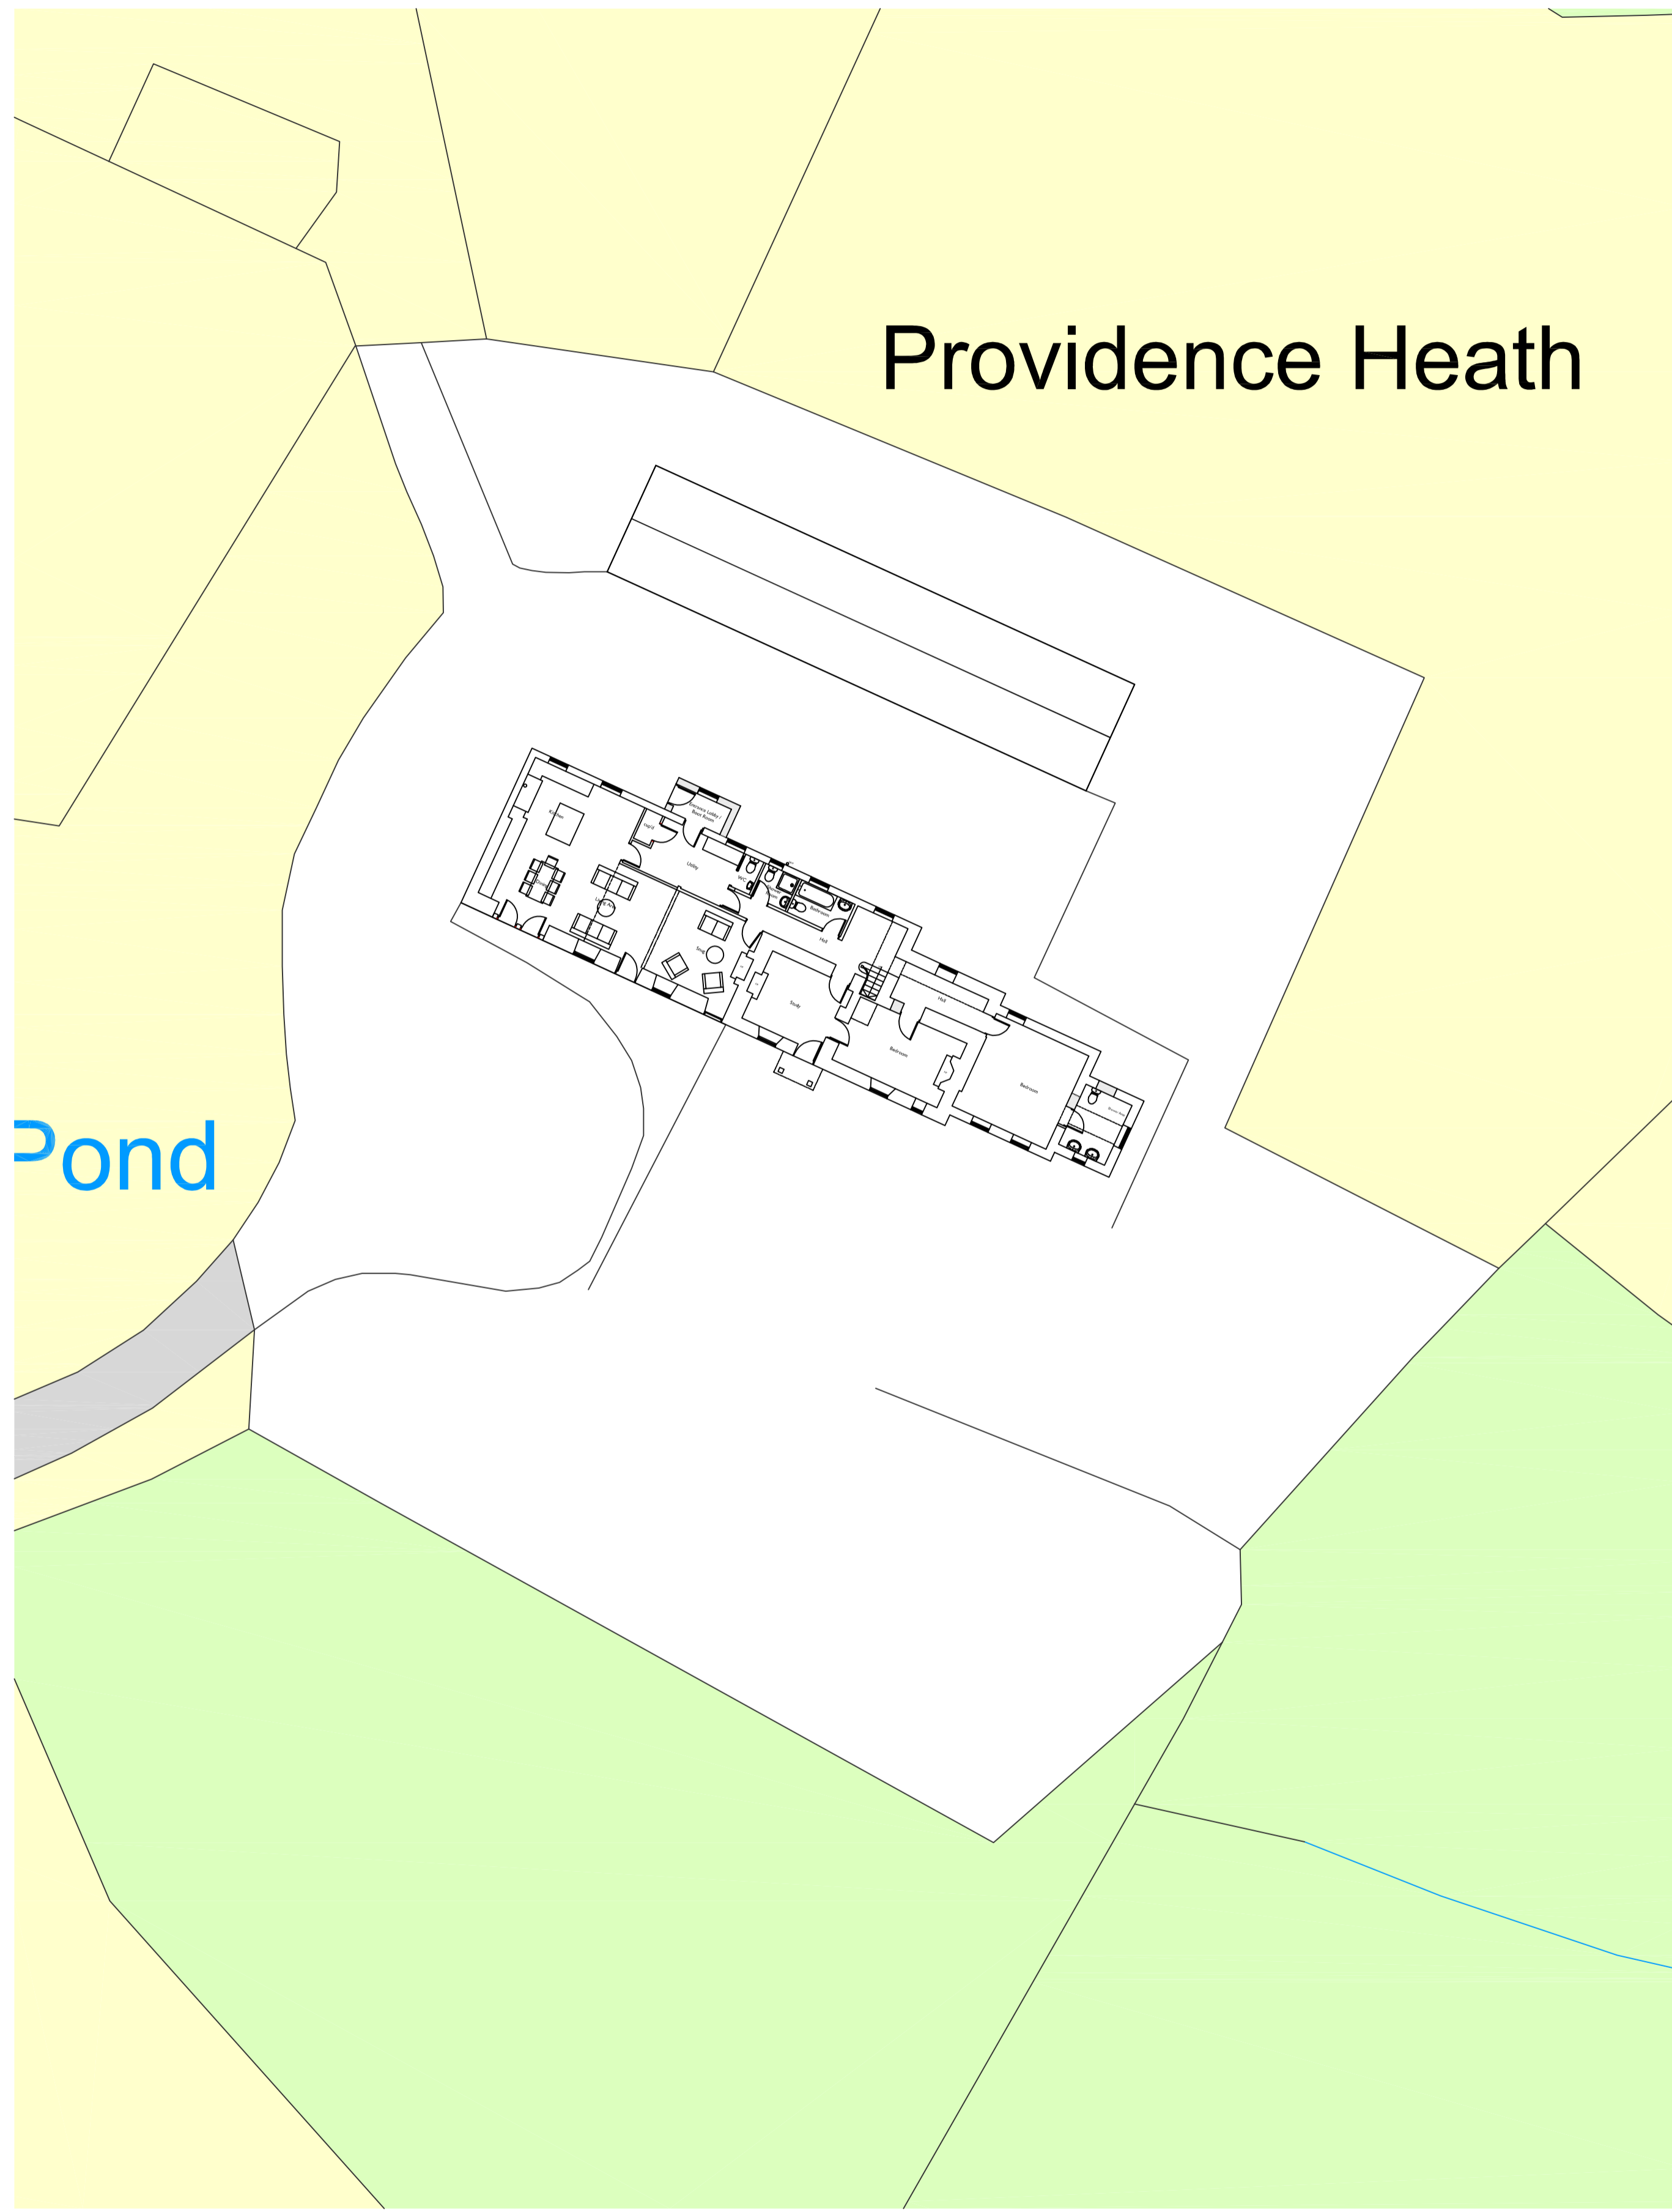

# Providence Heath

**NYMNP**  
**22/12/2017**

REV: \_\_\_\_\_ DATE: \_\_\_\_\_

PROJECT:  
**Internal Alterations & Extensions  
 Providence Heath  
 Whitby Road, Cloughton**

CLIENT:  
**Mrs S. Burnett**

DRAWING TITLE:  
**Location & Block Plans**

**Fusion 13** Architecture Planning Environment  
 Yorkshire office:  
 Unit 1B  
 Park Farm Courtyard  
 Easthorpe  
 Malton  
 YO17 6QX  
 www.fusion-13.co.uk  
 Norfolk office:  
 9 Princes Street  
 Norwich  
 NR3 1AZ

SCALE: **1:1250 & 1:200 @ A1** DATE: **Dec 2017**

JOB NO: <b>A444</b>	DWG NO: <b>006</b>	DRAWN: <b>LP</b>	REV:
------------------------	-----------------------	---------------------	------