


LOCATION PLAN  
B Thompson, Linglands Farm

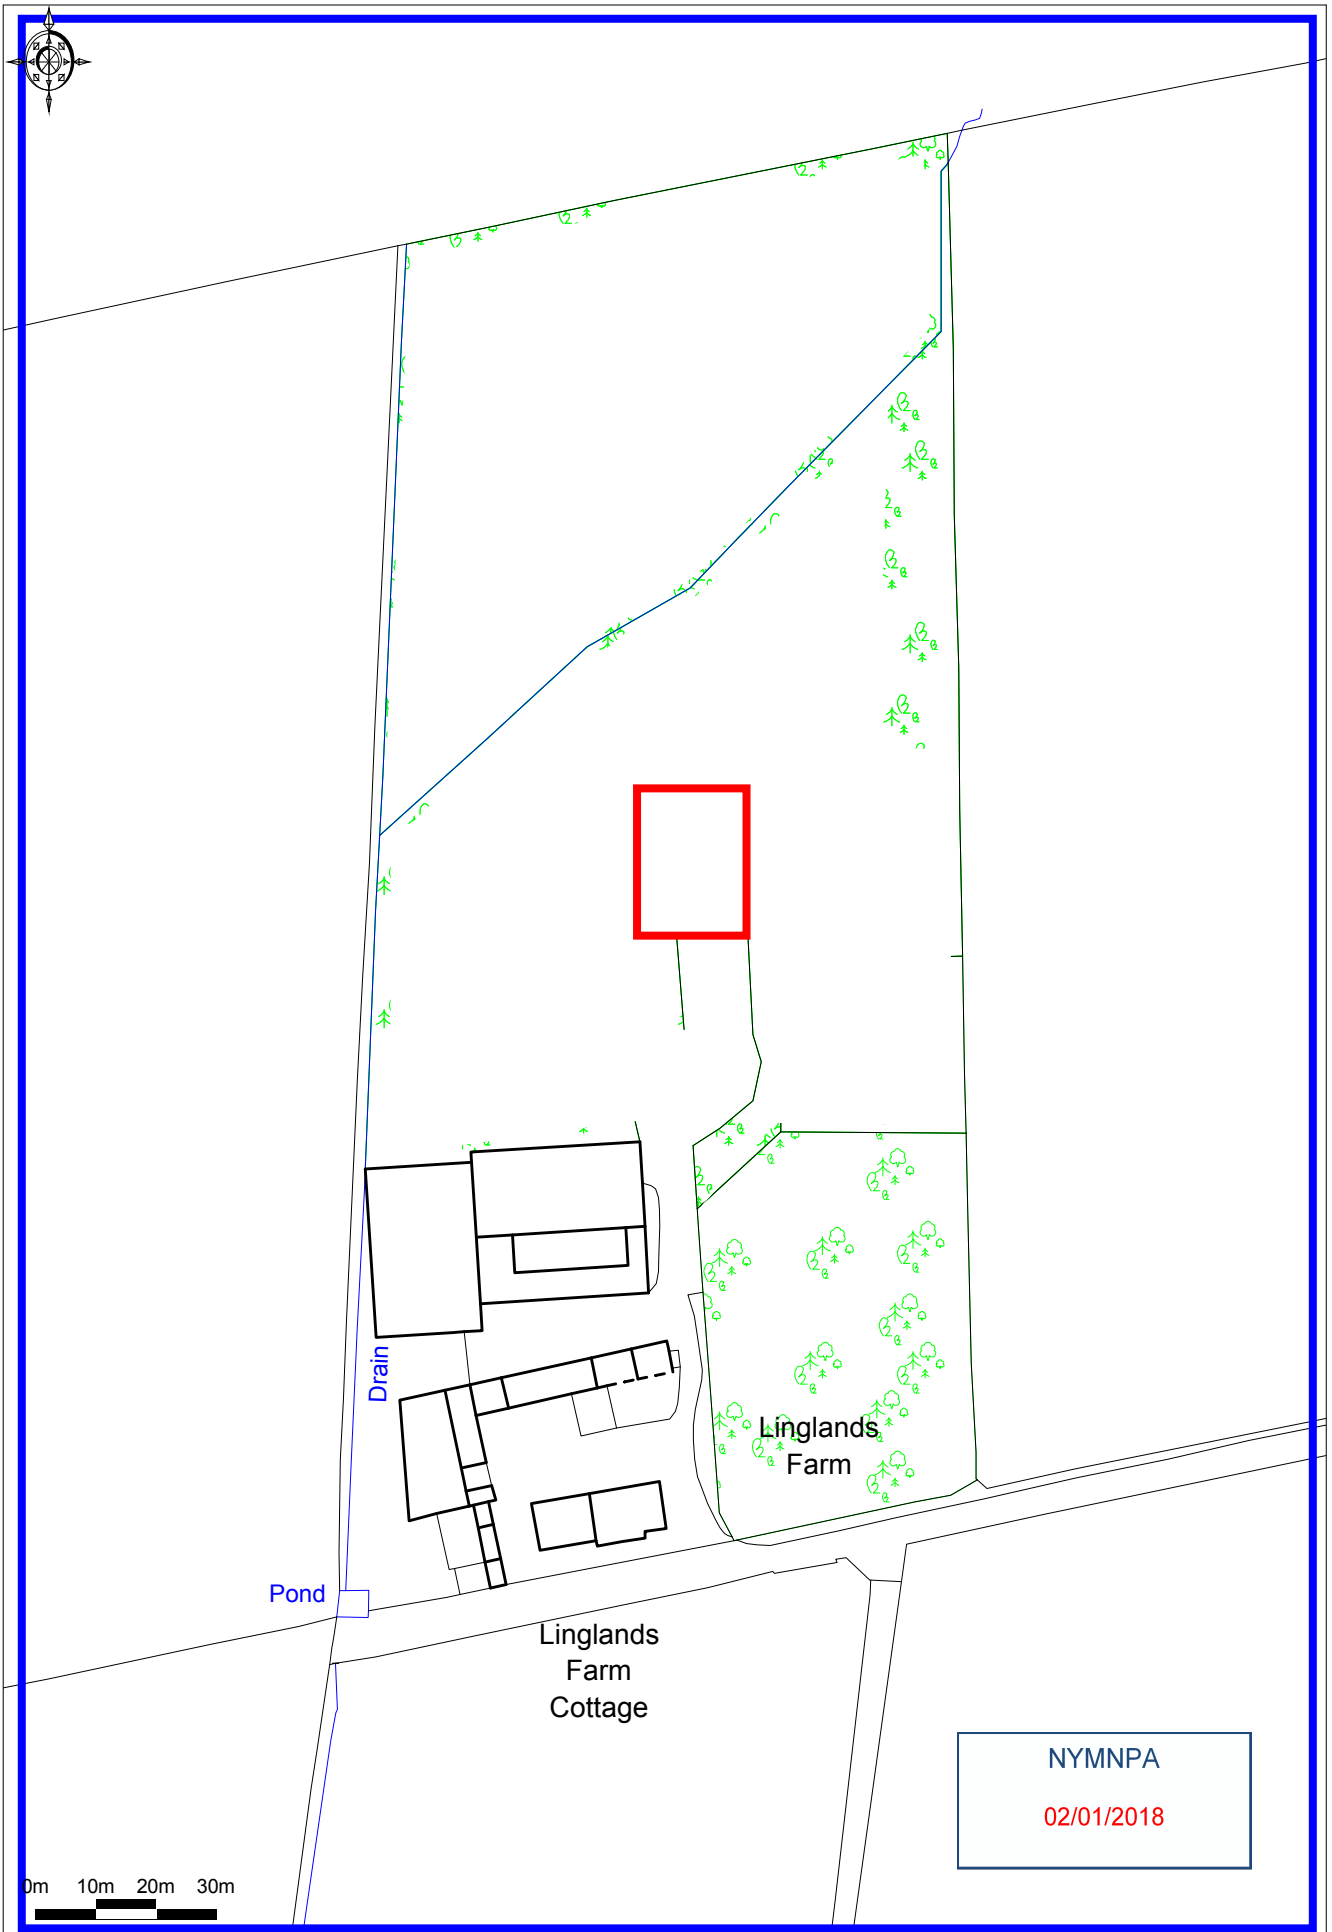

0m 10m 20m 30m

Ordnance Survey © Crown Copyright 2018. All rights reserved.  
Licence number 100022432. Plotted Scale - 1:1250



Scale 1:1250