

From:
To: [Planning](#)
Subject: FW: Grange Farm, Staintondale
Date: 04 May 2018 15:16:06
Attachments: [J2820 - 01 - Layout Plan.pdf](#)
[J2820 - 02 - Layout Section.pdf](#)

From:
Sent: 04 May 2018 15:14
To: 'Hilary Saunders' <h.saunders@northyorkmoors.org.uk>
Subject: RE: Grange Farm, Staintondale

Good afternoon Hilary,

Please find attached the latest drawings for the proposed Cattle underpass as requested by the Authority's Conservation Department.

1. We will replace any removed shrubs or hedges as shown on the Layout Plan. There will be enough depth of topsoil above the underpass to do this.
2. The Layout Plan & Layout Section show the levels across the proposed cattle underpass and how the surface water will be allowed to flow down the lie of the land towards the watercourse.
3. The railings will be constructed of 60x60 SHS Galvanized and painted green (which will be hidden by planting) . Alternatively the railings could be replaced with stone walls if this is considered to be appropriate.
4. The second track is a tractor access path which will be constructed from crushed stone.

Kind Regards,

Joe Norrie

GTCE

Griffin Toomes Consulting Engineers

First Floor, 81 Witham

Hull

HU9 1AT


NYMNPA

04/05/2018


This drawing and the information contained therein is issued in confidence and is the copyright of GTCE Civil & Structural Consulting Engineers. Disclosure of this information to Third Parties and unauthorised copying or replication of this data without approval is forbidden.

GENERAL:


1. THE DRAWINGS ARE COPYRIGHT AND MUST NOT BE COPIED IN PART OR IN WHOLE UNLESS AGREED IN WRITING TO GTCE CIVIL & STRUCTURAL ENGINEERS
2. ALL DIMENSIONS ARE IN MILLIMETRES UNLESS NOTED OTHERWISE.
3. DO NOT SCALE THE DRAWINGS
4. ALL DIMENSIONS AND LEVELS ARE TO BE CHECKED BY THE CONTRACTOR PRIOR TO COMMENCEMENT OF WORK. ANY DISCREPANCY SHALL BE REPORTED IMMEDIATELY TO GTCE
5. ALL WORK SHALL BE CARRIED OUT IN ACCORDANCE WITH LOCAL AUTHORITY, STATUTORY AUTHORITY AND HEALTH & SAFETY REQUIREMENTS AND REGULATIONS.
6. THE DRAWINGS SHALL BE READ IN ACCORDANCE WITH ALL OTHER CONTRACT DOCUMENTS RELEVANT AT THAT TIME OF ISSUE AND DURING THE PERIOD OF THE CONTRACT.

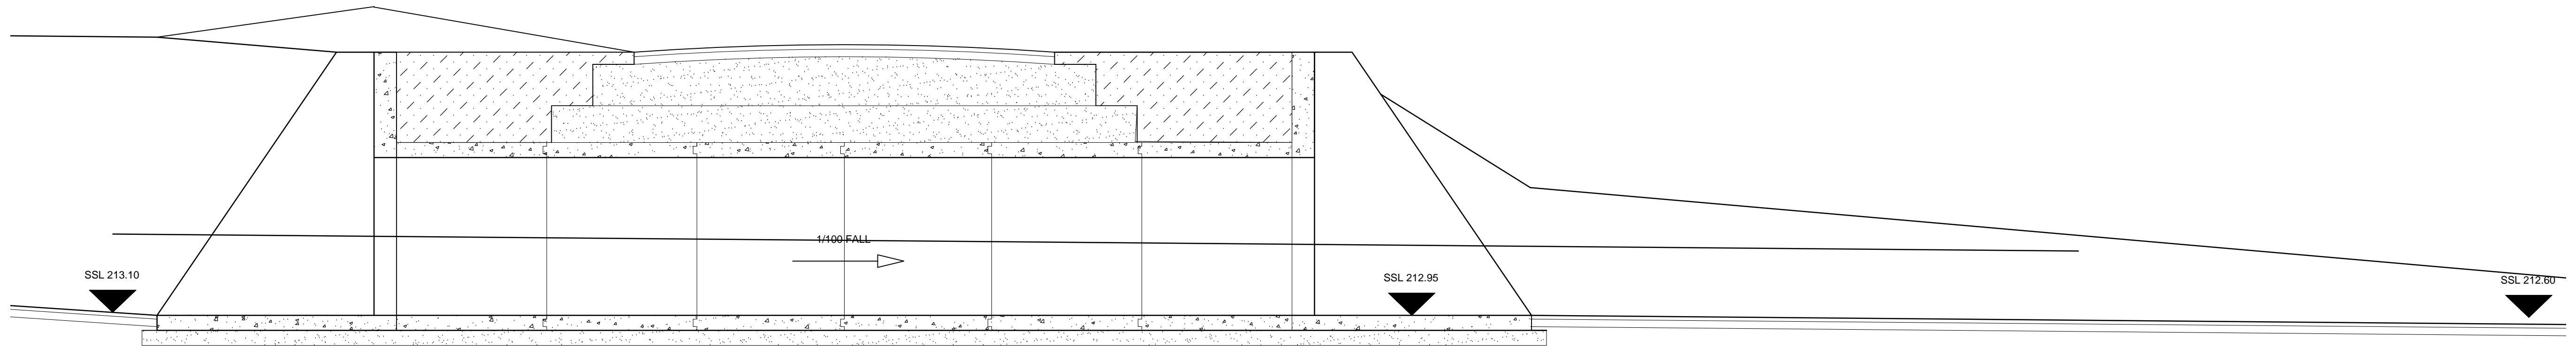

SECTION THROUGH

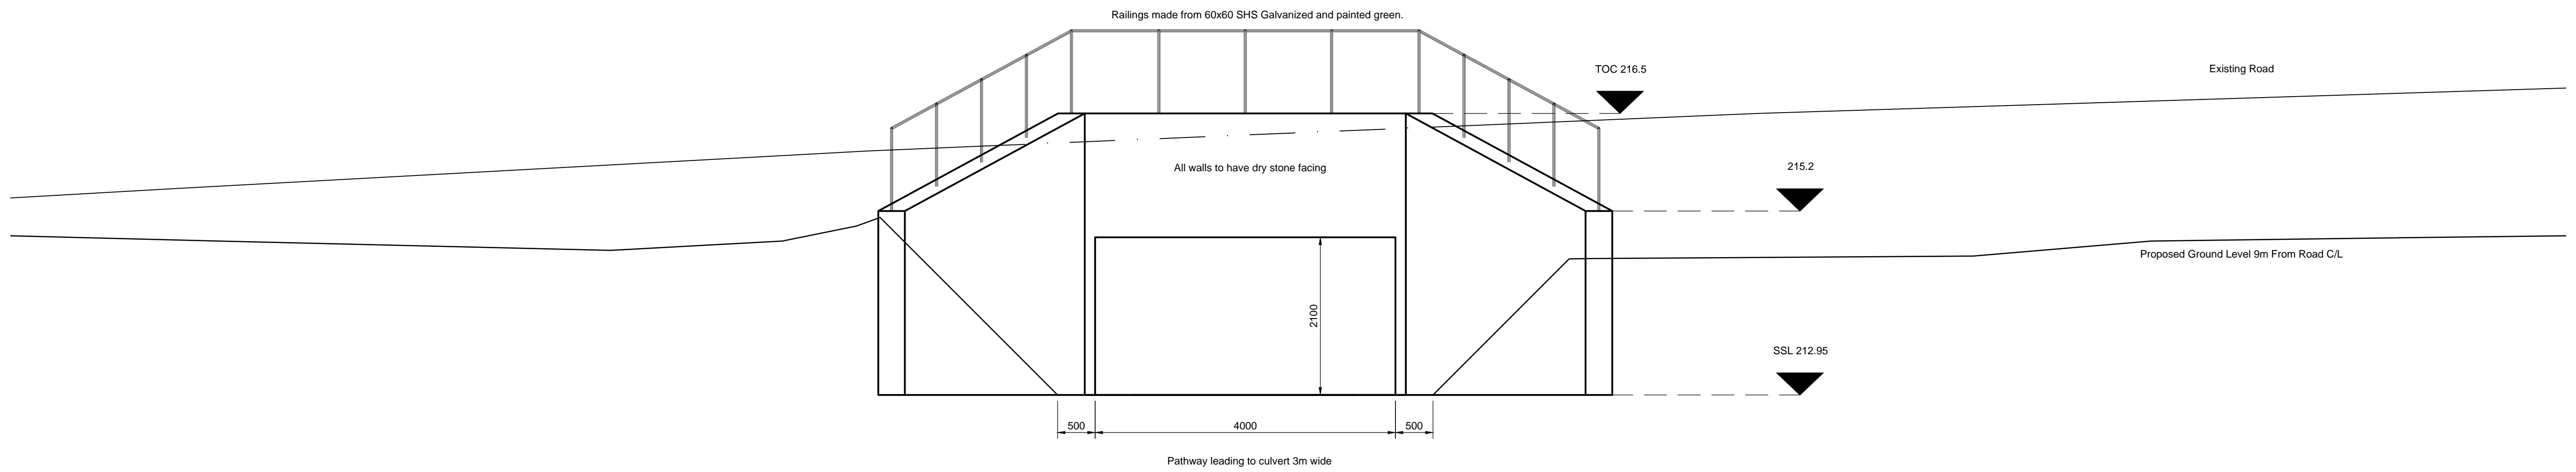

SECTION THROUGH

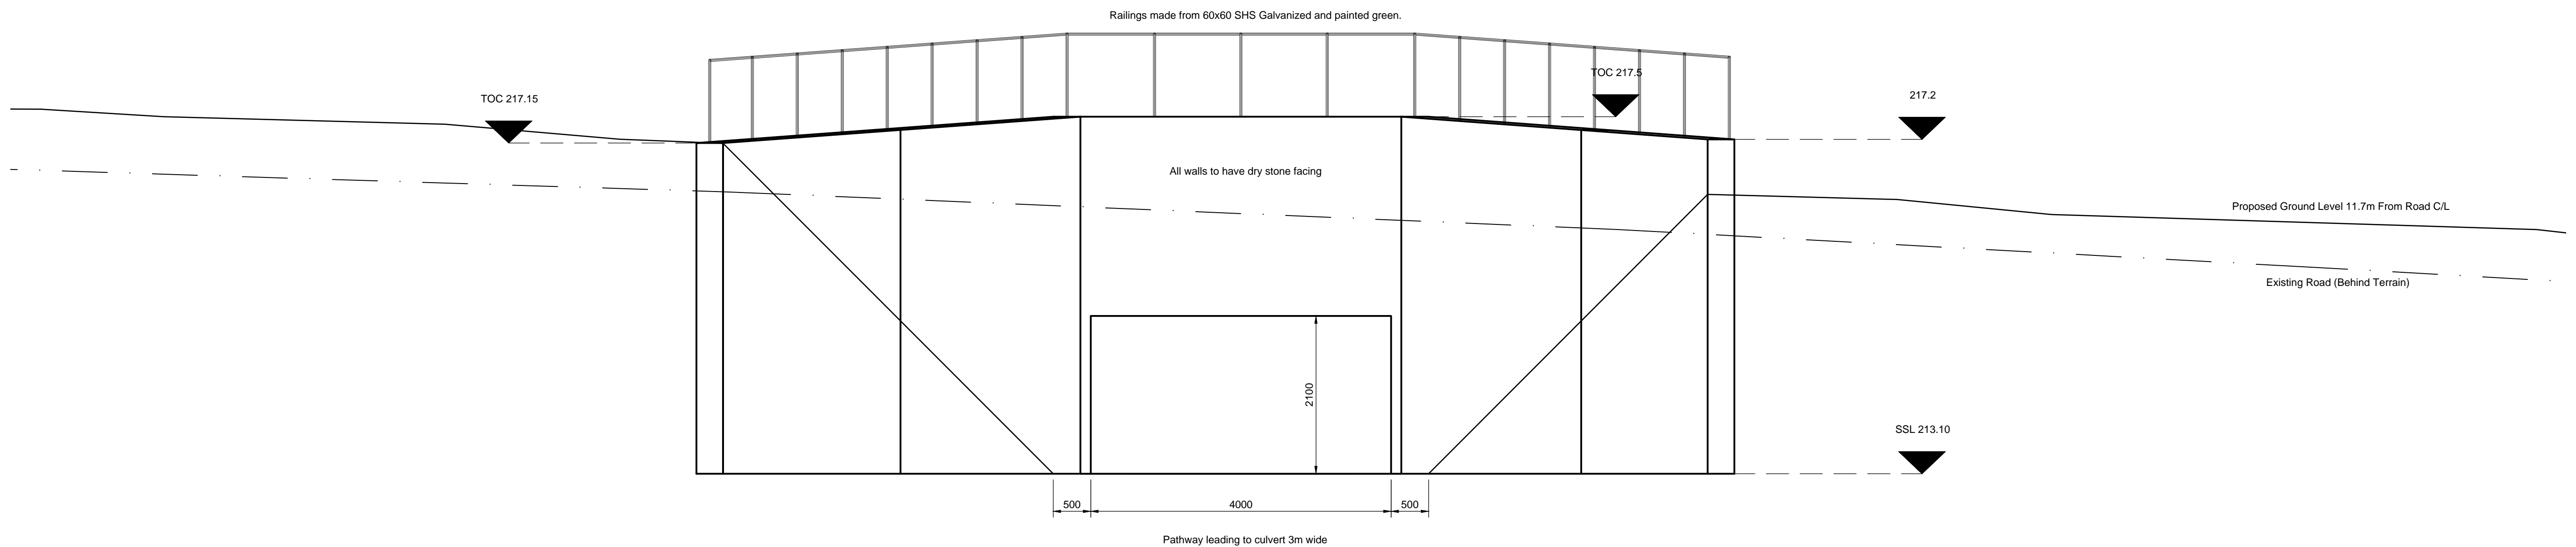

SECTION THROUGH

Rev	Date	Drawn	Desc.	Ch'k'd

gtce
 GRIFFIN TOOMES
 CONSULTING ENGINEERS
 FIRST FLOOR 81 WITHAM HILL HU19 1AT

Client: Mathew Else Grange Farm

Project: Road Underpass

Title: Road Underpass

Drawn	JN	Checked	SKH	Approved	---
Date	04/05/18	Date	04/05/18	Date	---
Scale	As shown	Status	---	File	---
Drawing No.	J2820-02	Rev	8		