


OS Licence no
100035409

from the Ordnance Survey MasterMap
and incorporating surveyed revision

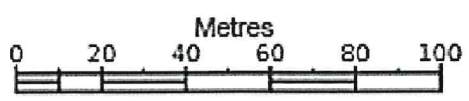


1:2500

road, track or path is no evidence of a right
of way or other features as lines is no evidence of a

Supplied by Stanfords 05 Feb 2018

FOR INFORMATION ONLY

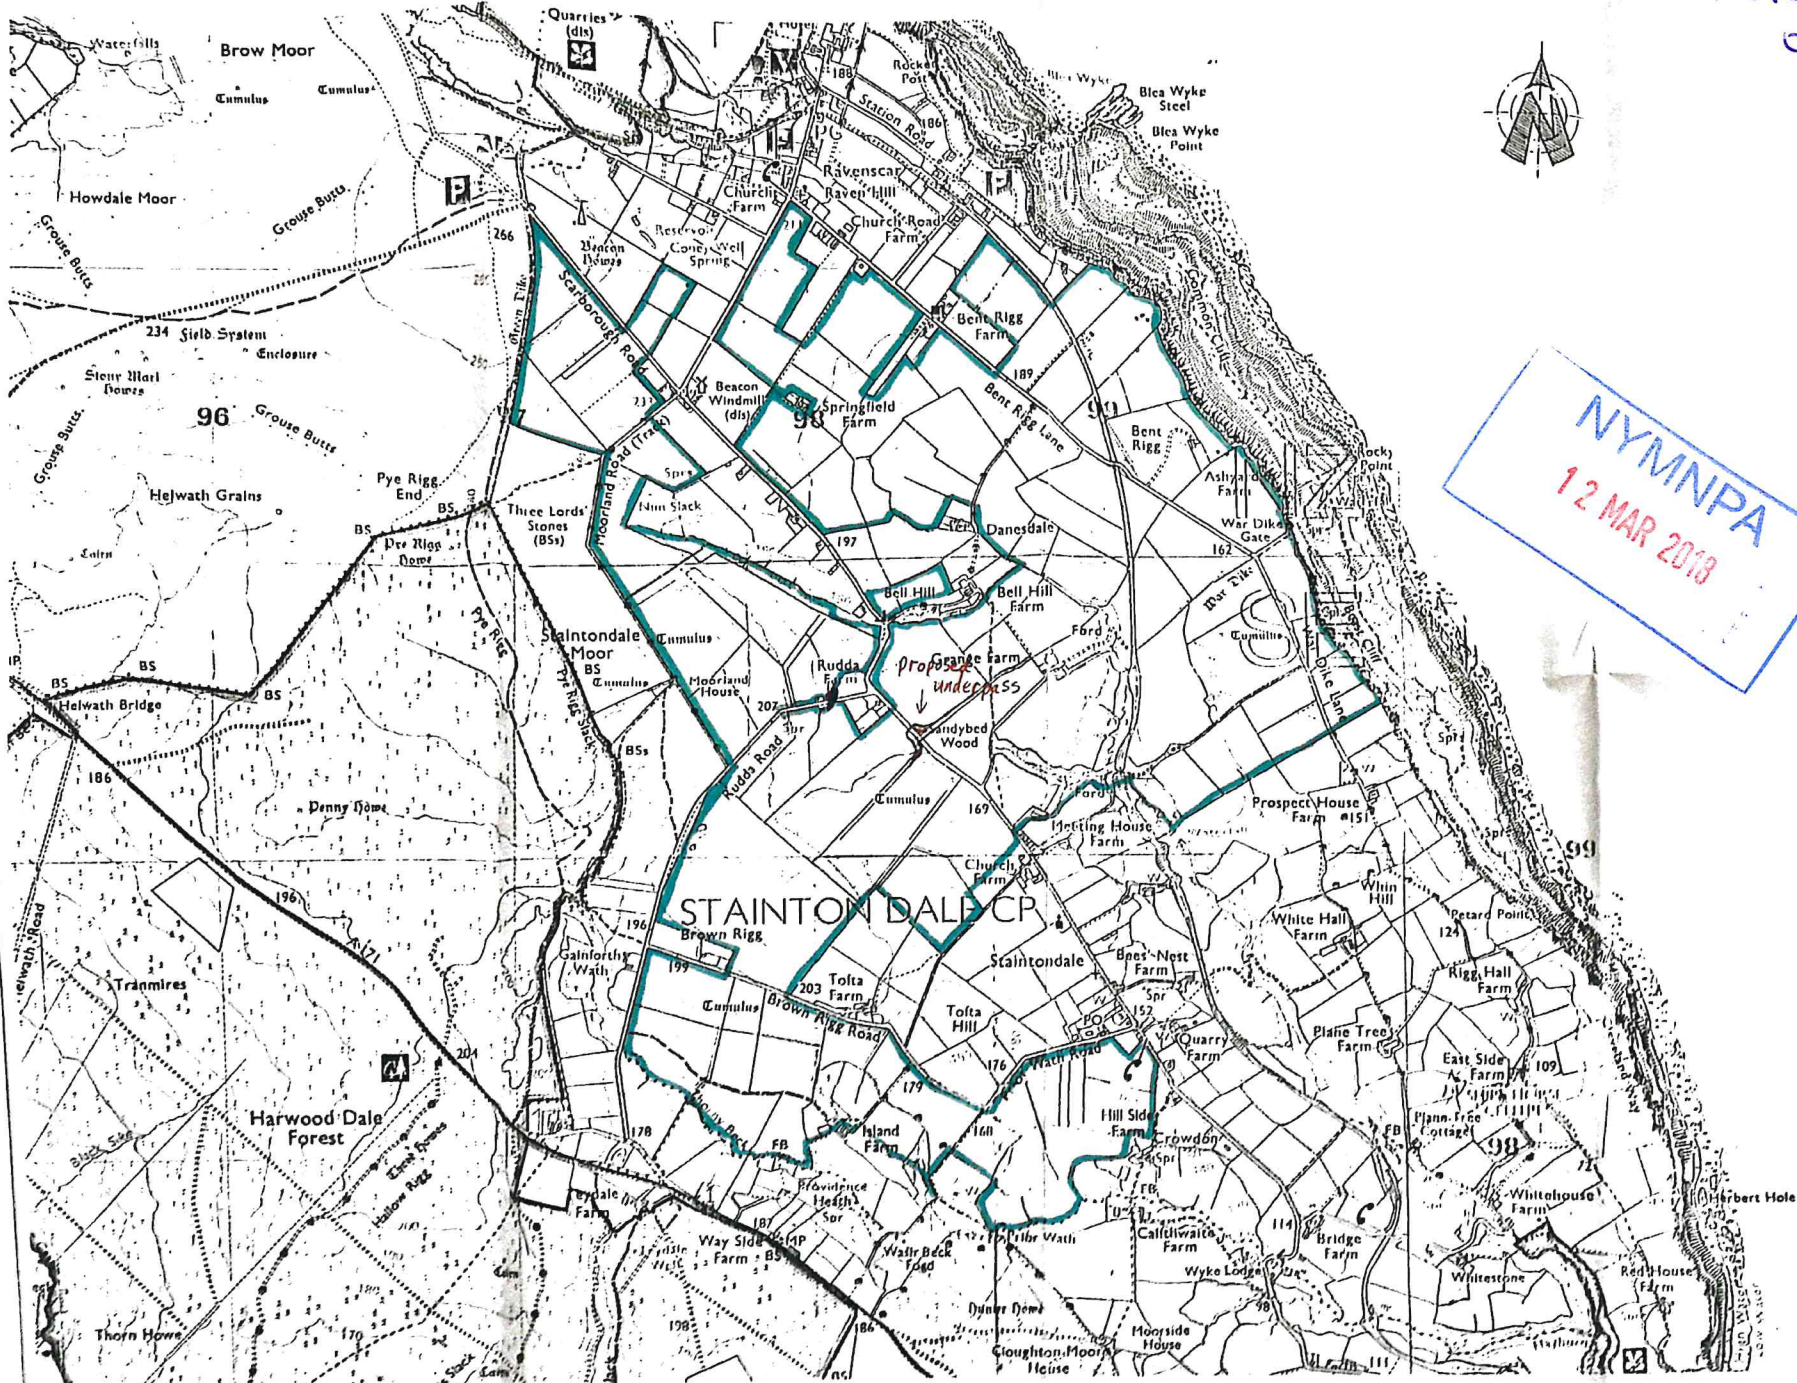

NYMNP
 12 MAR 2018

KEY:
 Proposed underpass
 AREA OF LAND OWNED / CONTROLLED BY MR MATTHEW ELSE

D	
C	
B	
A	

GRANGE FARM
 STAINTONDALE
 SCARBOROUGH
 NORTH YORKSHIRE
 YO13 0EN

FOR:
 MR MATHEW ELSE.

LOCATION PLAN
 CATTLE
 UNDERPASS

Scale 1:10 000
 Date OCT 2017
 Drawn DM