

(c) Crown Copyright and database rights 2017. Ordnance Survey 100022861.

N
↑

SE 950 957

- = FARM BOUNDARY
- = FARMYARD
- = BUILDING TO BE EXTENDED


NYMNP
 08 DEC 2017

1:2500

Projection = OSGB36
 xmin = 494500
 ymin = 495500
 xmax = 495600
 ymax = 496000


Map produced by MAGIC on 6 December, 2017.
 Copyright resides with the data suppliers and the map must not be reproduced without their permission. Some information in MAGIC is a snapshot of the information that is being maintained or continually updated by the originating organisation. Please refer to the metadata for details as information may be illustrative or representative rather than definitive at this stage.

NYMNPA
16 JAN 2018

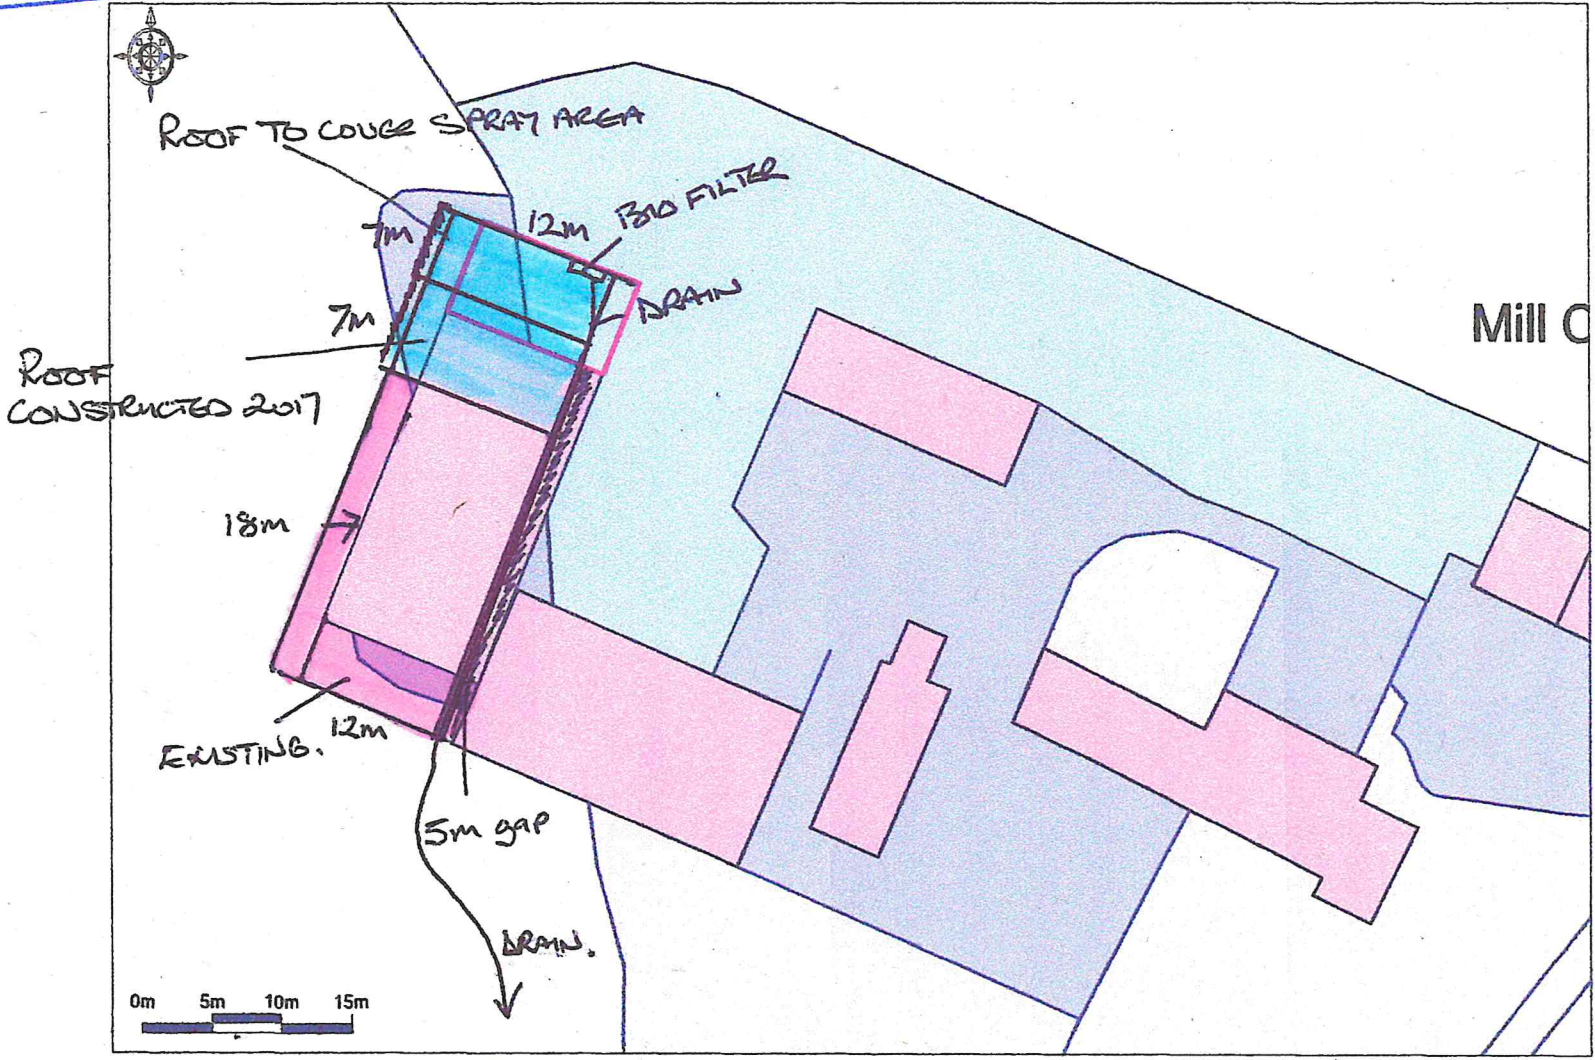

EAST ELEVATION:

KEY:

 = CLADDING / FIBRE CEMENT

 = CONCRETE PANEL


| = COLUMN / ROOF SECTION

— = BEAM

SCALE:

1cm = 2m

NYMNDG
23 JAN 2018

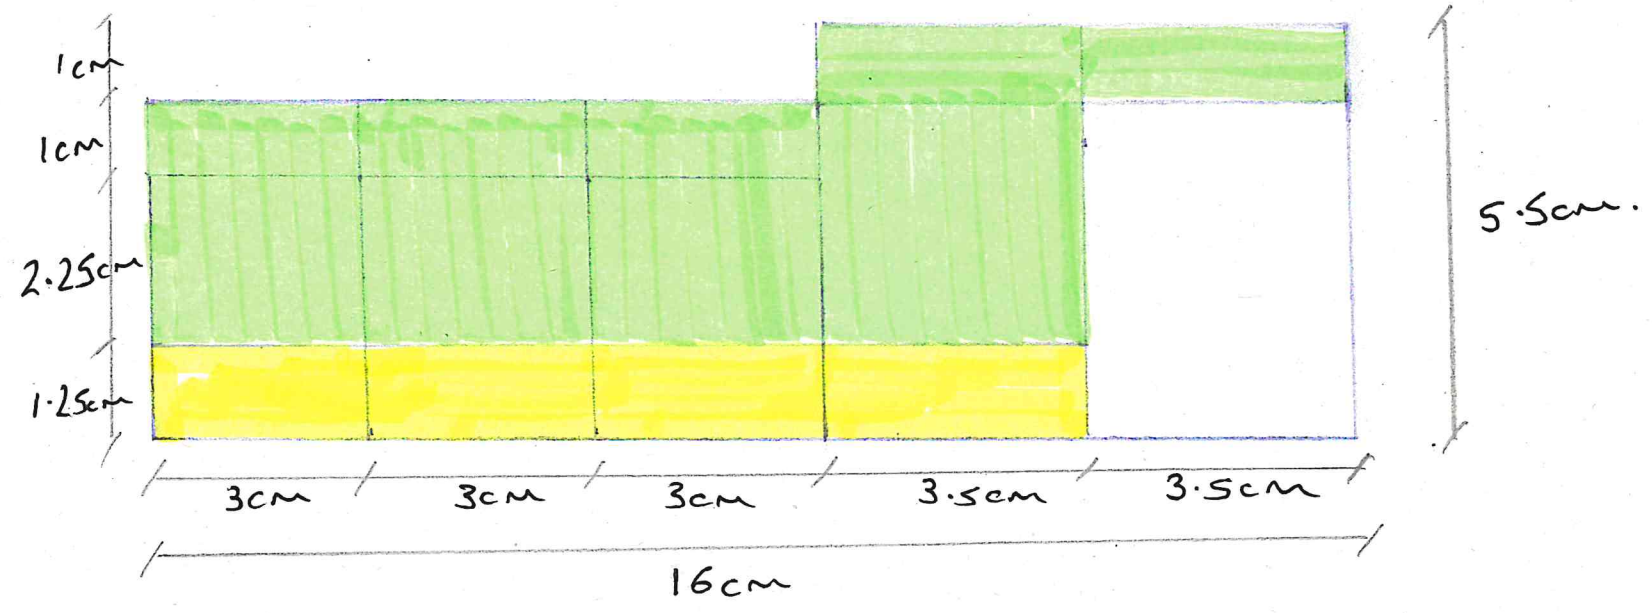


WEST ELEVATION:

SHEET 2

1cm = 2m

KEY: IDENTICAL TO SHEET 1.

NYMNP
23 JAN 2018

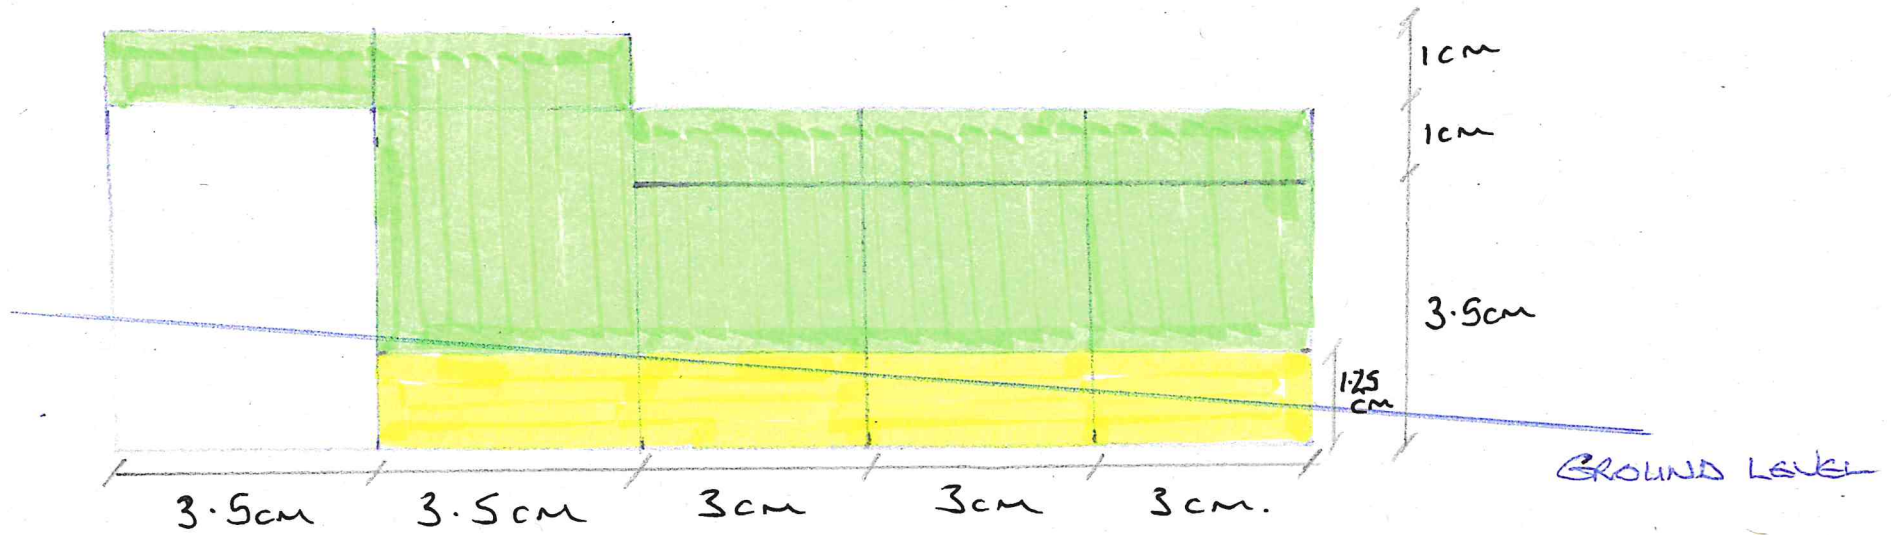

NYMNP
23 JAN 2018


SOUTH ELEVATION

NORTH ELEVATION



1cm = 2m

KEY: IDENTICAL TO SHEET 1.

KEY: IDENTICAL TO SHEET 1.

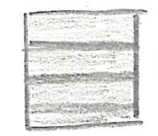


= ROLLER SHUTTER DOOR.

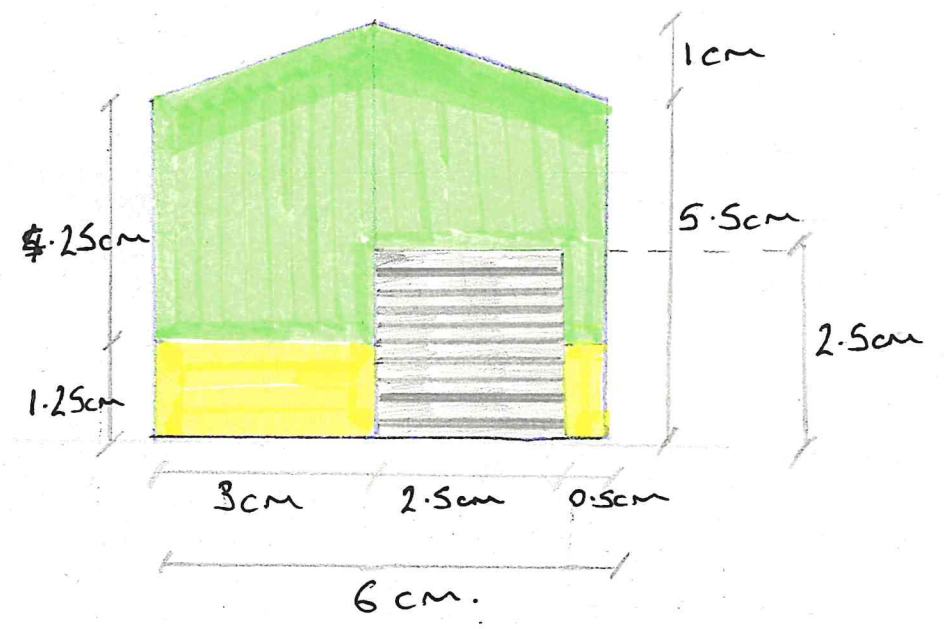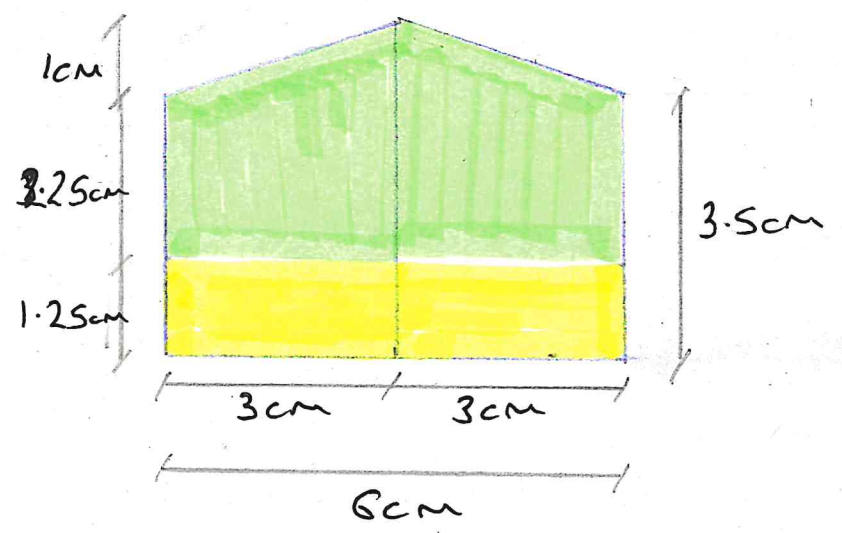


NYM / 2018 / 0036 / NEW

NYMNP
23 JAN 2018

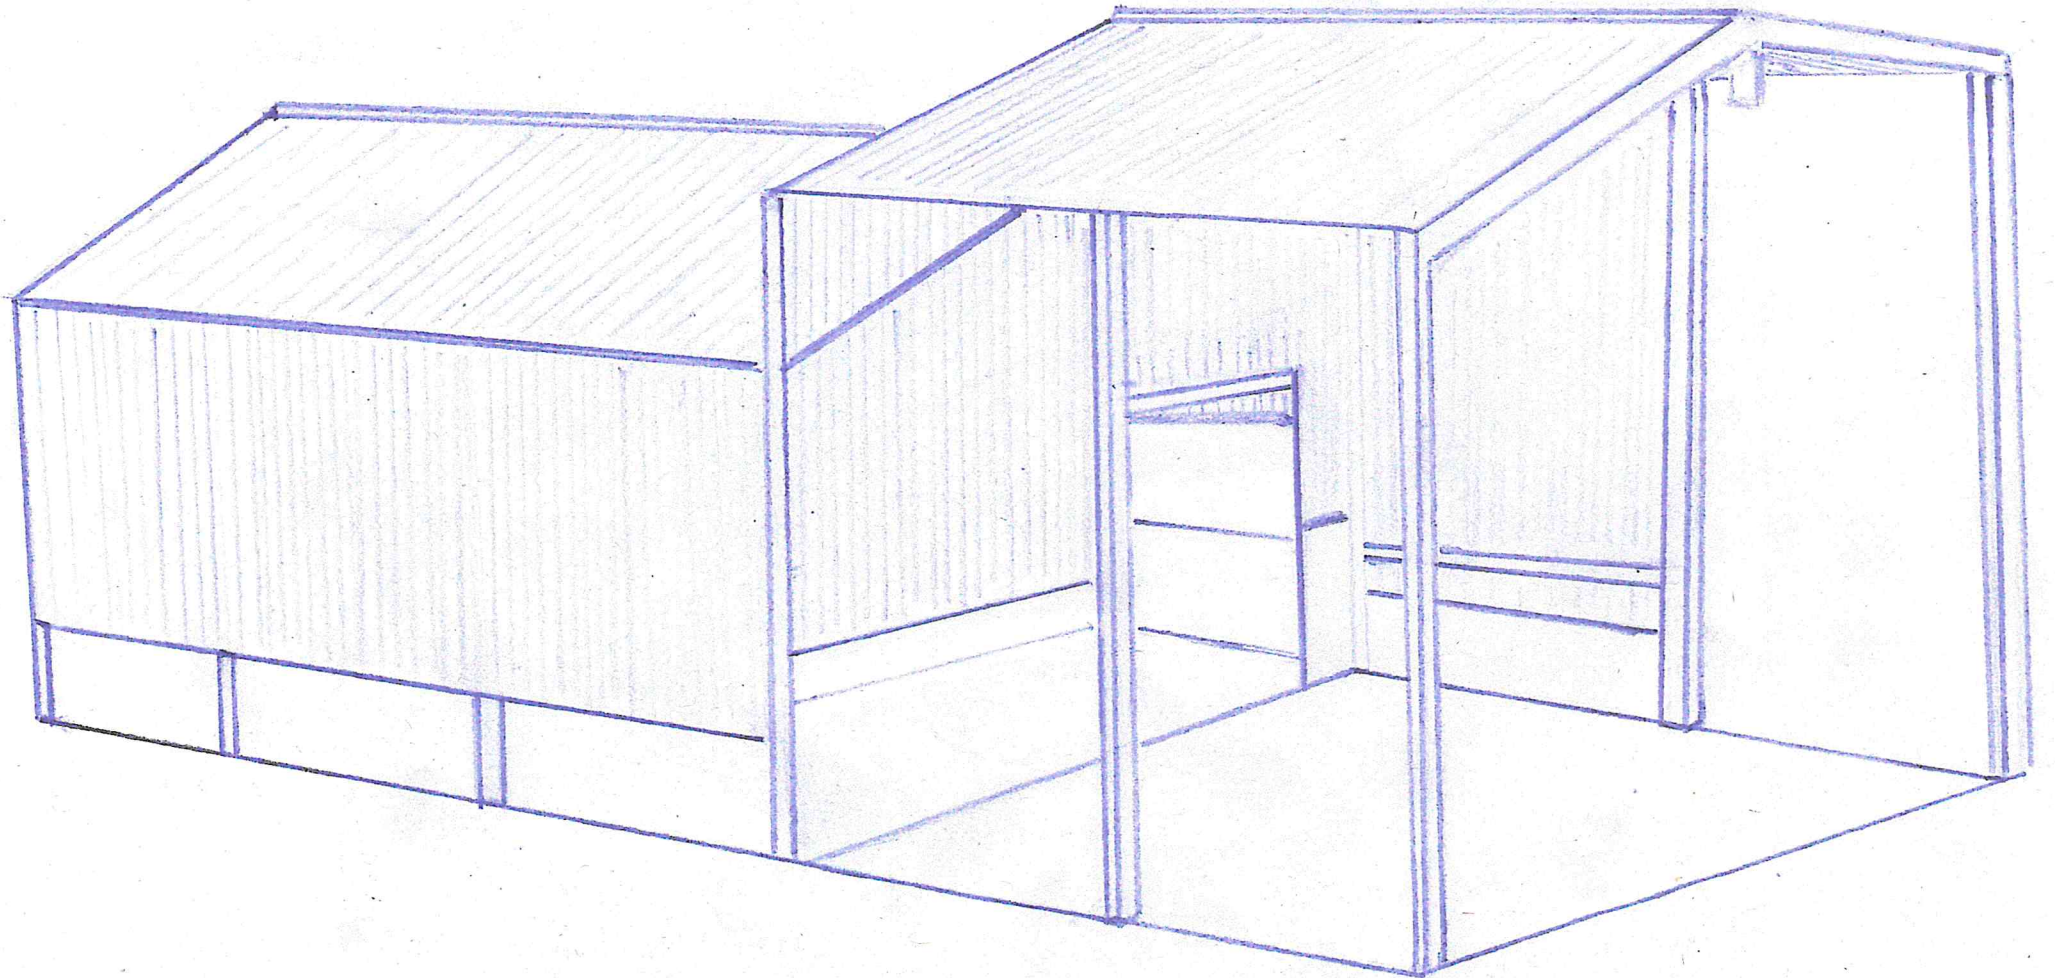

54 - 16/1/18

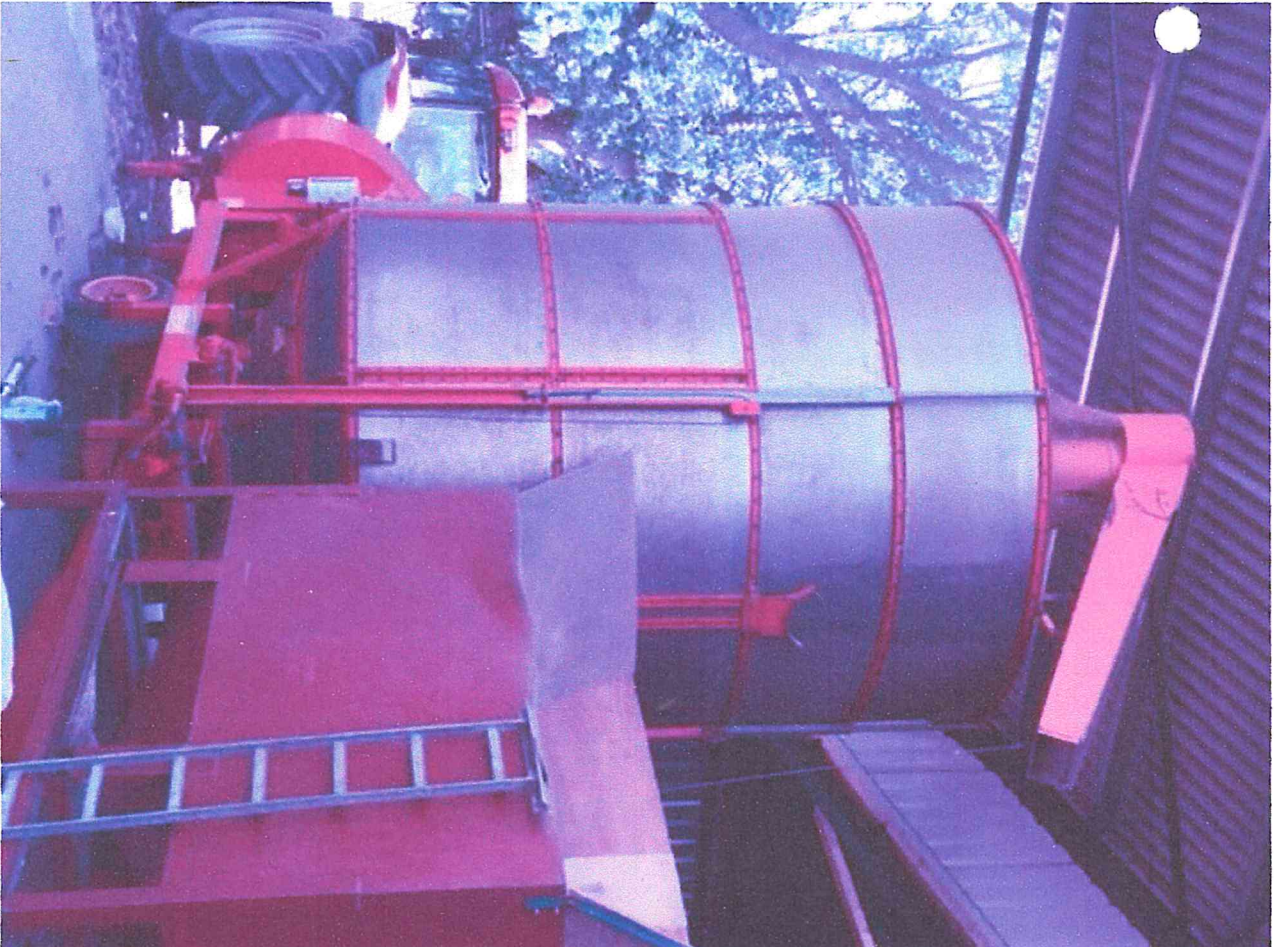

R. GRAY MUCKHEAD FARM

NYMMPA
16 JAN 2018