
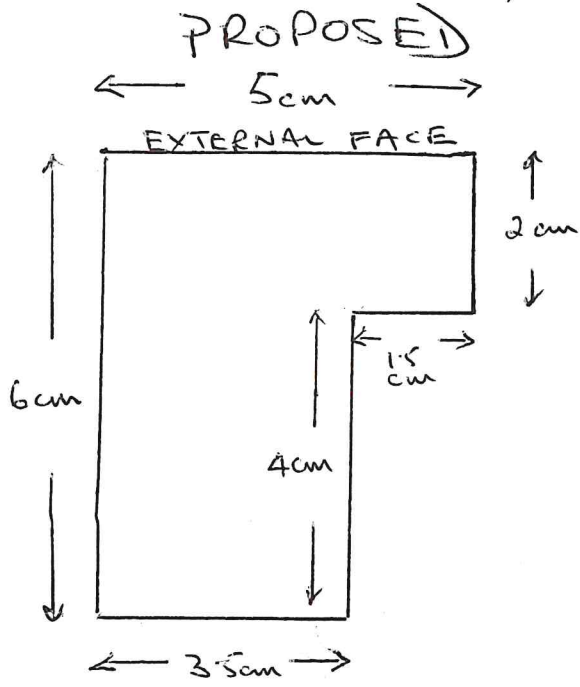


~~EXISTING~~ PROFILE OF DOOR FRAME (REAR)

NYM/2018/ENQ/13972

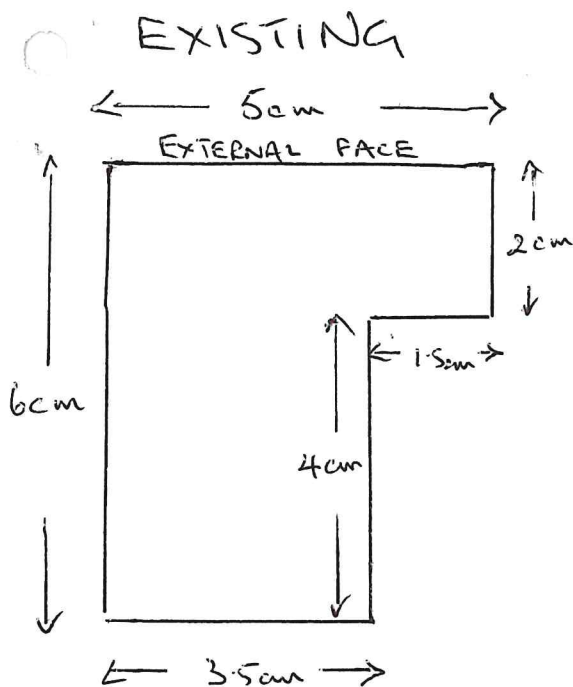

SCALE 1/1

THE GATEHOUSE  
NEWLANDS ROAD  
CLOUGHTON  
SCARBOROUGH  
YO13 0AR

SKETCHES AS PER  
ADVICE GIVEN IN  
PHONE CALL 13/02/18.

PHOTO OF EXPECTED FINISH



ORIGINAL

NYM/18/15  
15 FEB 2018

13/02/18.

THE GATEHOUSE  
2 WILKINS ROAD  
CLOWHILL  
SCARBOROUGH  
YO13 0AR


SKETCHES PROVIDED AS PER  
ADVICE GIVEN IN  
PHONE CALL 13/02/2018

NYM/2018/FENQ/13972

REAR DOOR FRAME

EXISTING (WHITE PAINTED)  
WOOD

PROPOSED (WHITE  
COMPOSITE  
MATERIAL)

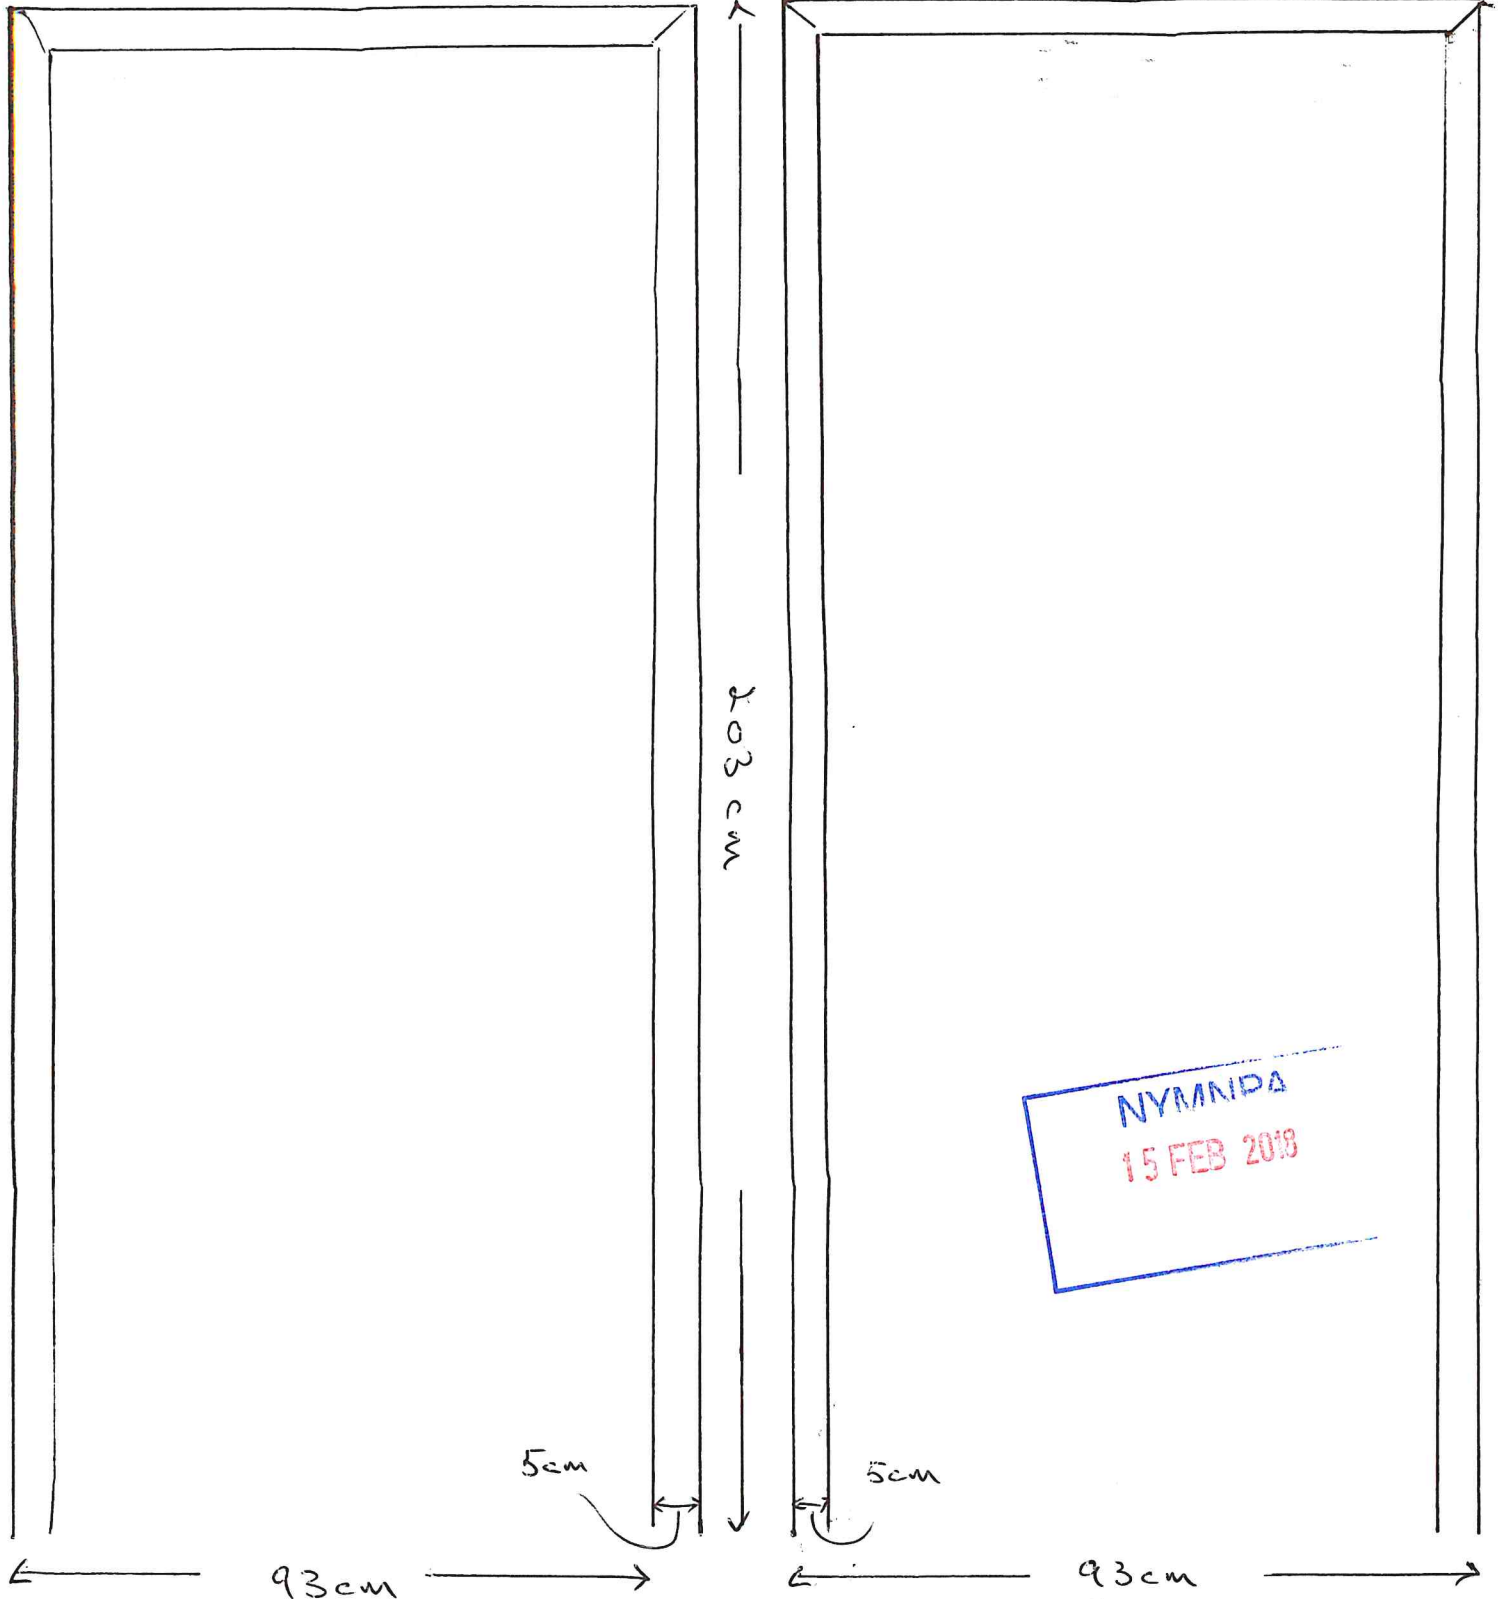

NYM/2018  
15 FEB 2018

93cm  
SCALE 1/10