


Do not scale off this drawing. All dimensions to be checked on site prior to manufacture and construction. This drawing is the property of Just-H Architects and should not be reproduced without permission. All discrepancies to be brought to the attention of the architect immediately. This drawing is to be read in conjunction with the specification / bill of quantities and related drawings.

REVISION

FIRST ISSUE

020614 RCO

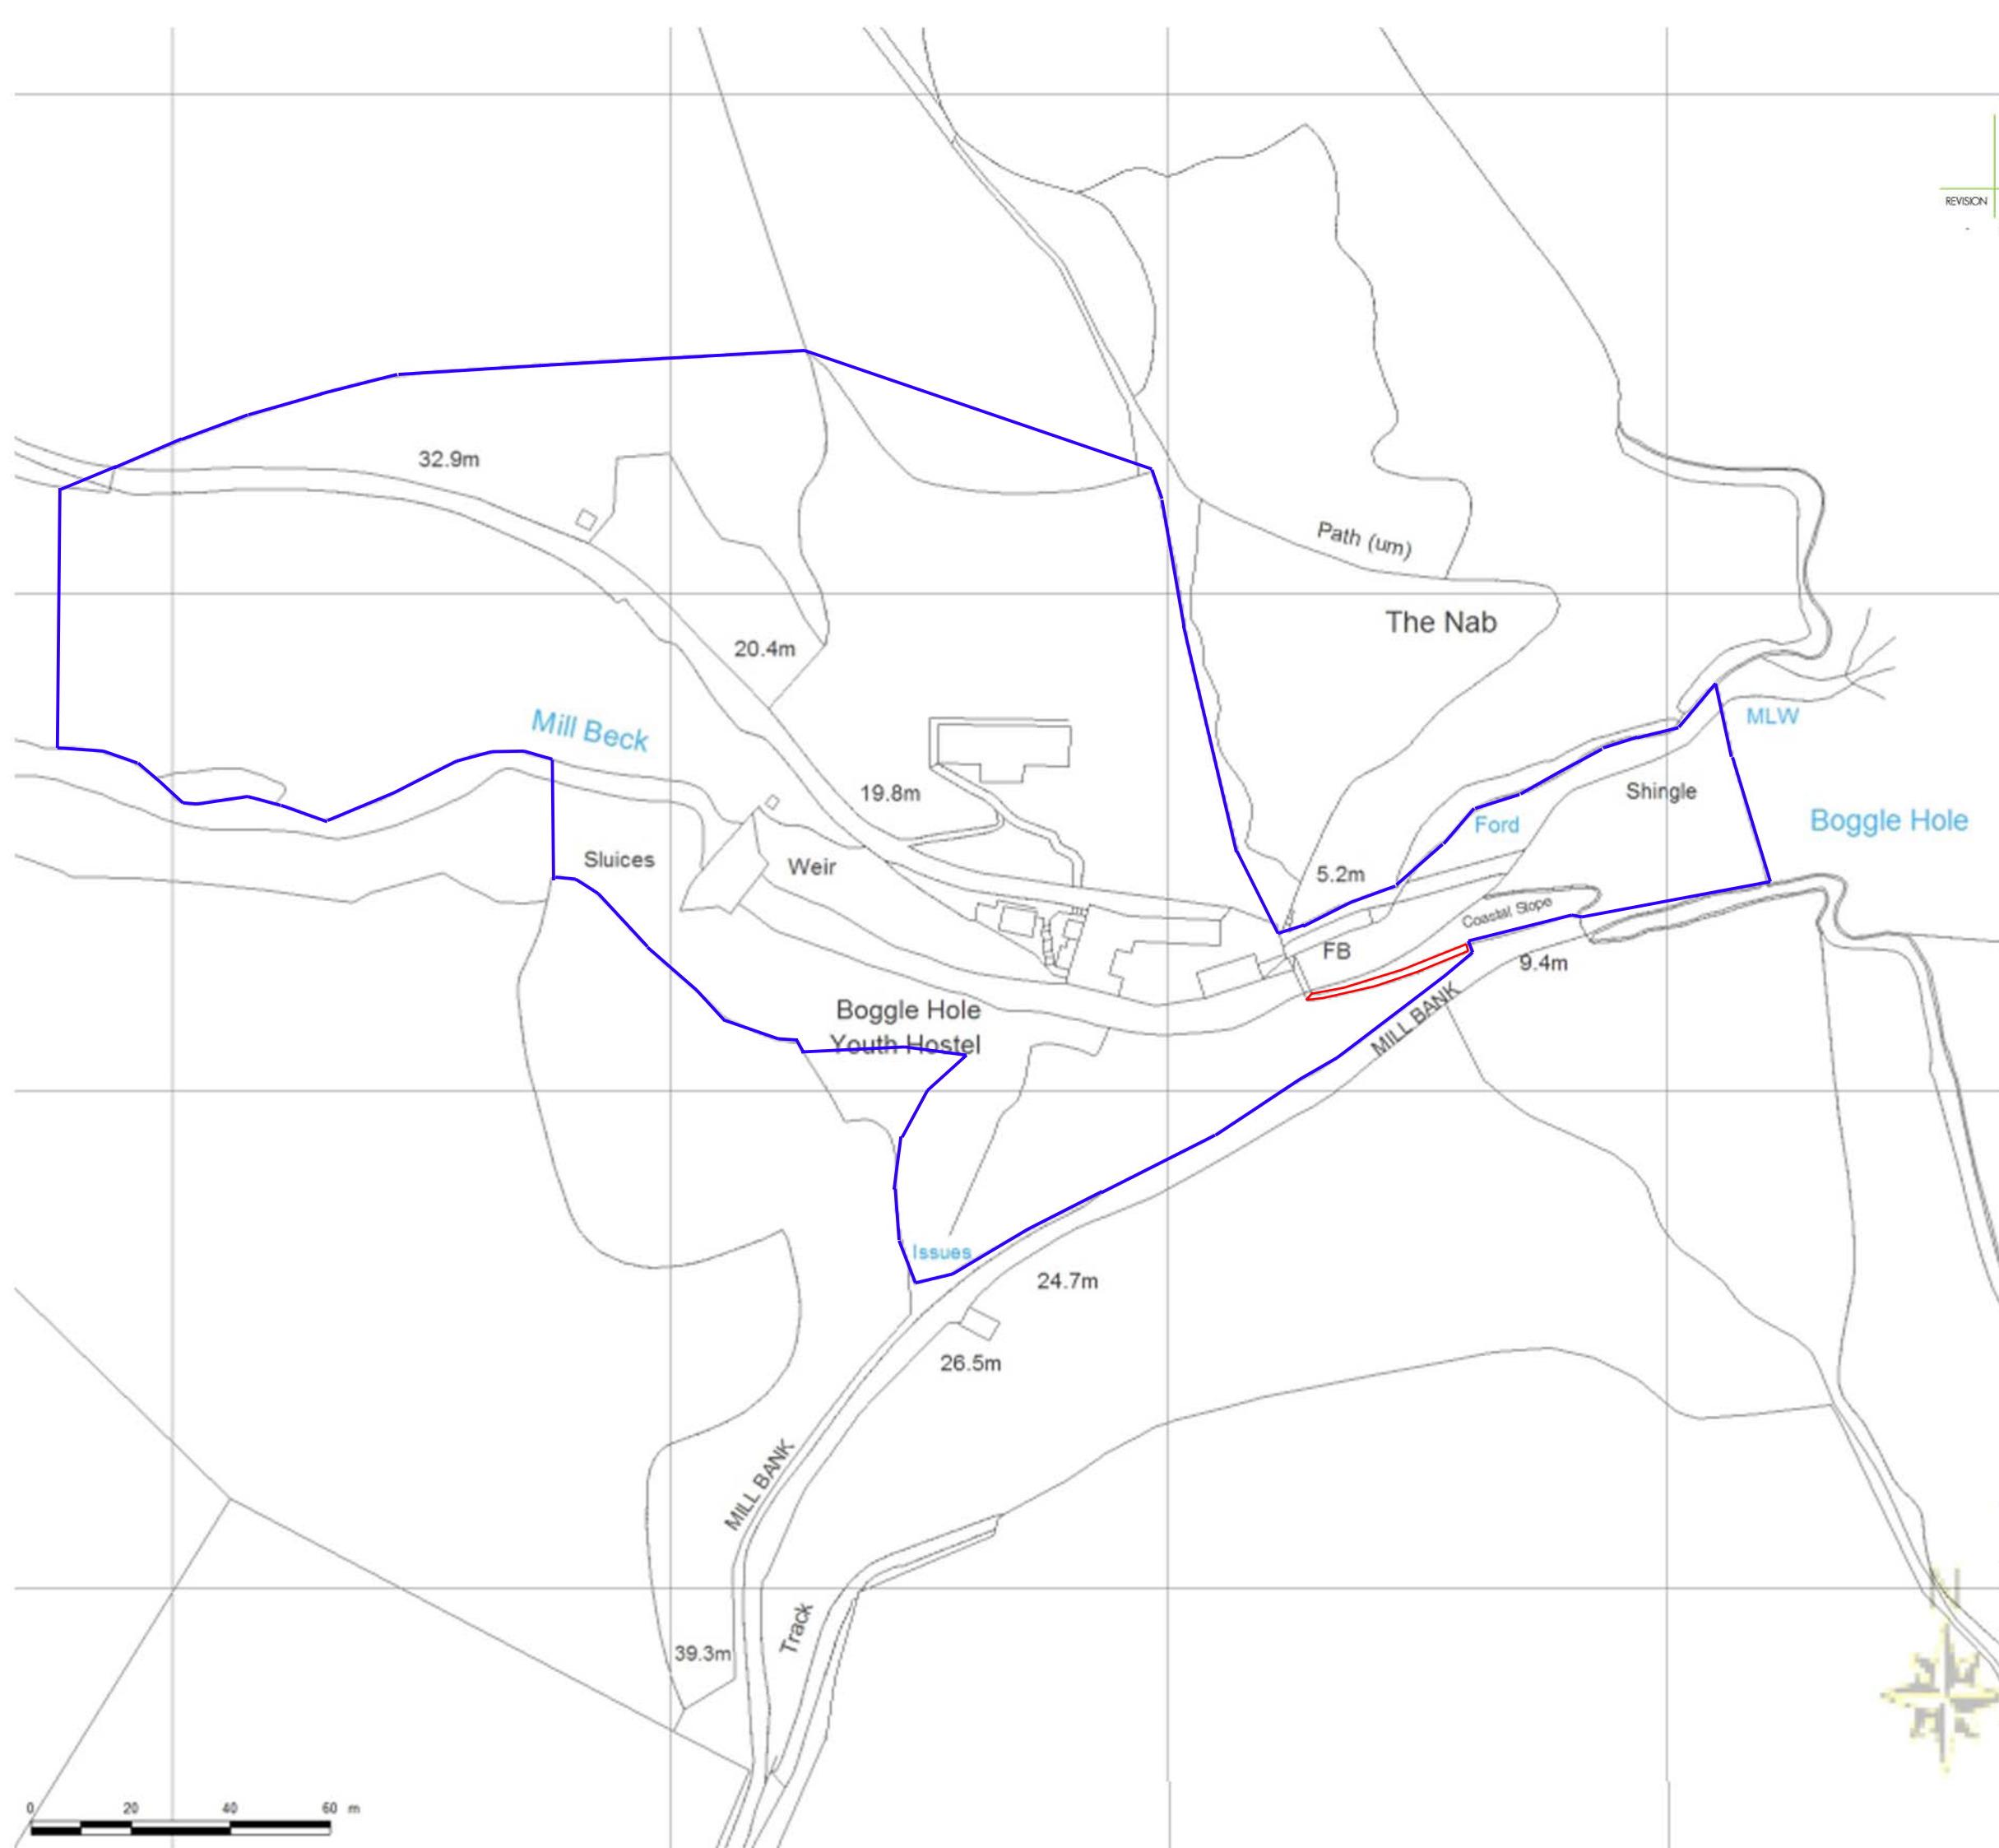

NYMNPA
21/02/2018

| | |
|---|---------|
| YHA (ENGLAND & WLAES) LTD | client |
| YHA BOGGLE HOLE FYLINGTHORPE, WHITBY | project |
| PROPOSED PLANNING RED LINE PLAN | title |
| YHA 46 | job No. |
| AP1.01 | dwg No. |
| 1:1250 @ A3 | scale |
| RCO | drawn |



7 Jordan Street
Manchester
M15 4PY

Licence No: GD272728