
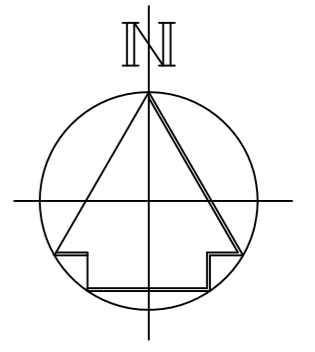



# Site Location Plan

Scale 1:1250

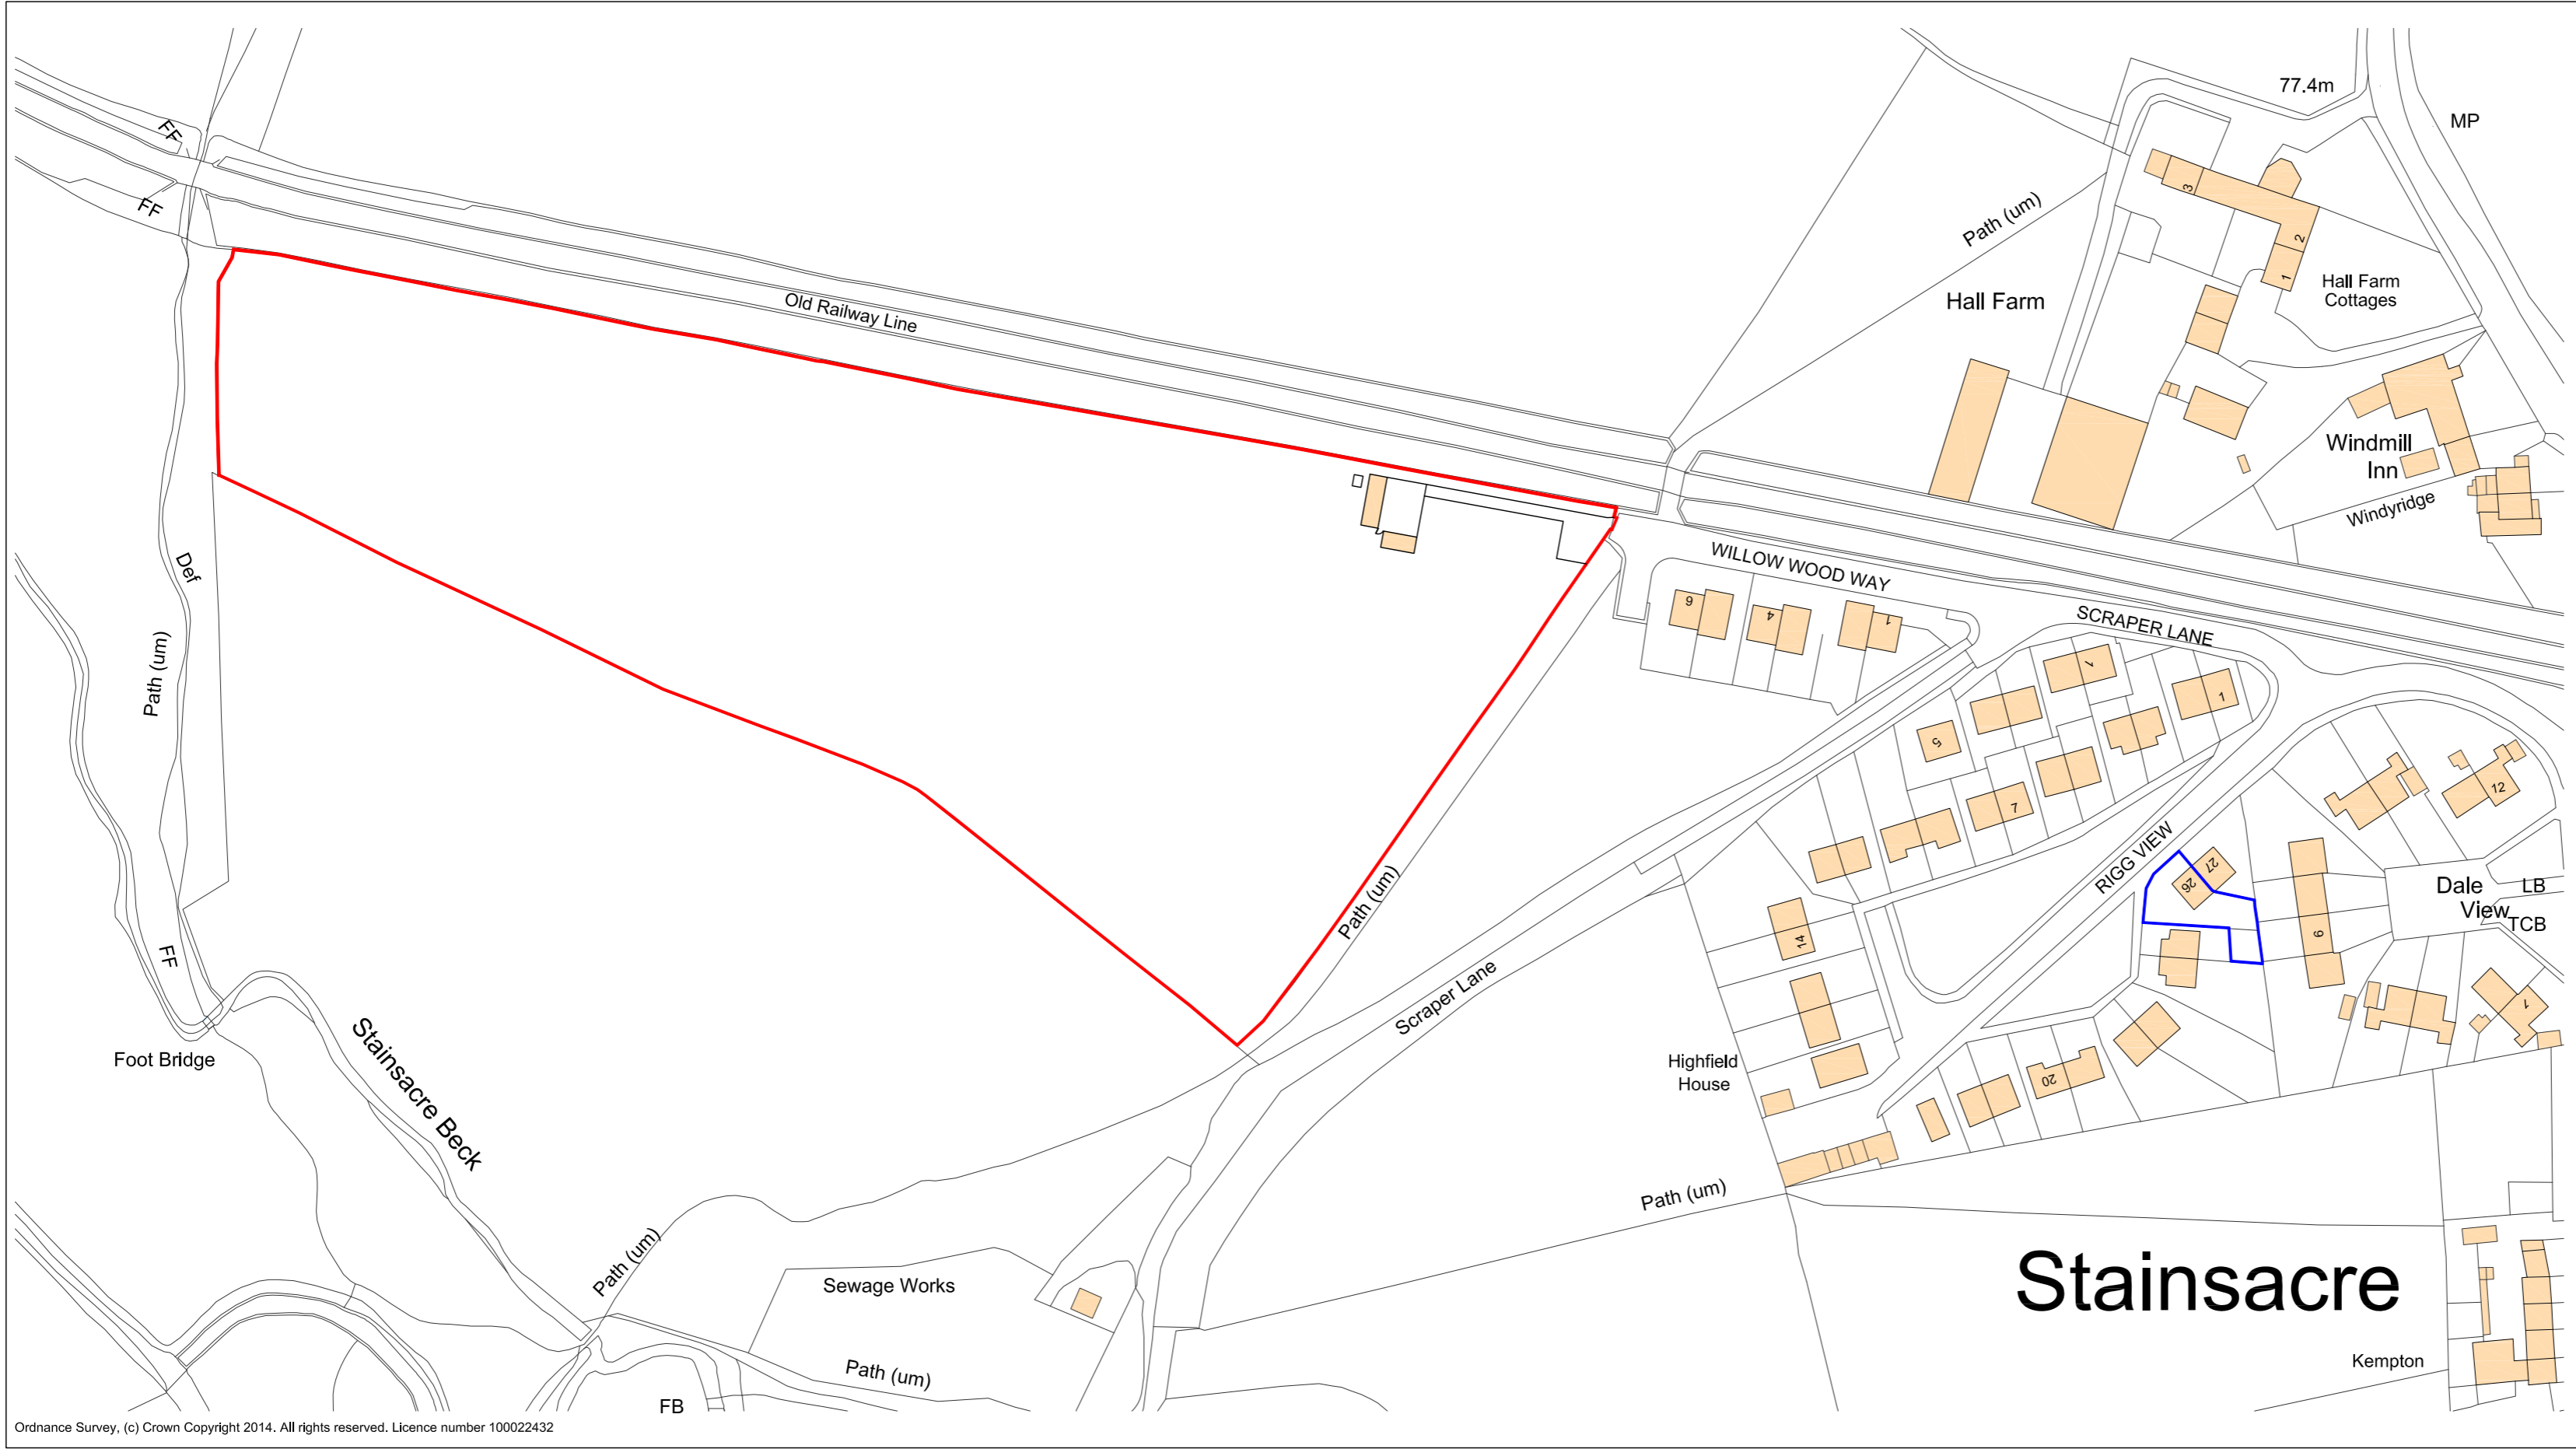


## Section Through Access

Scale 1:20 - Twin trod with st

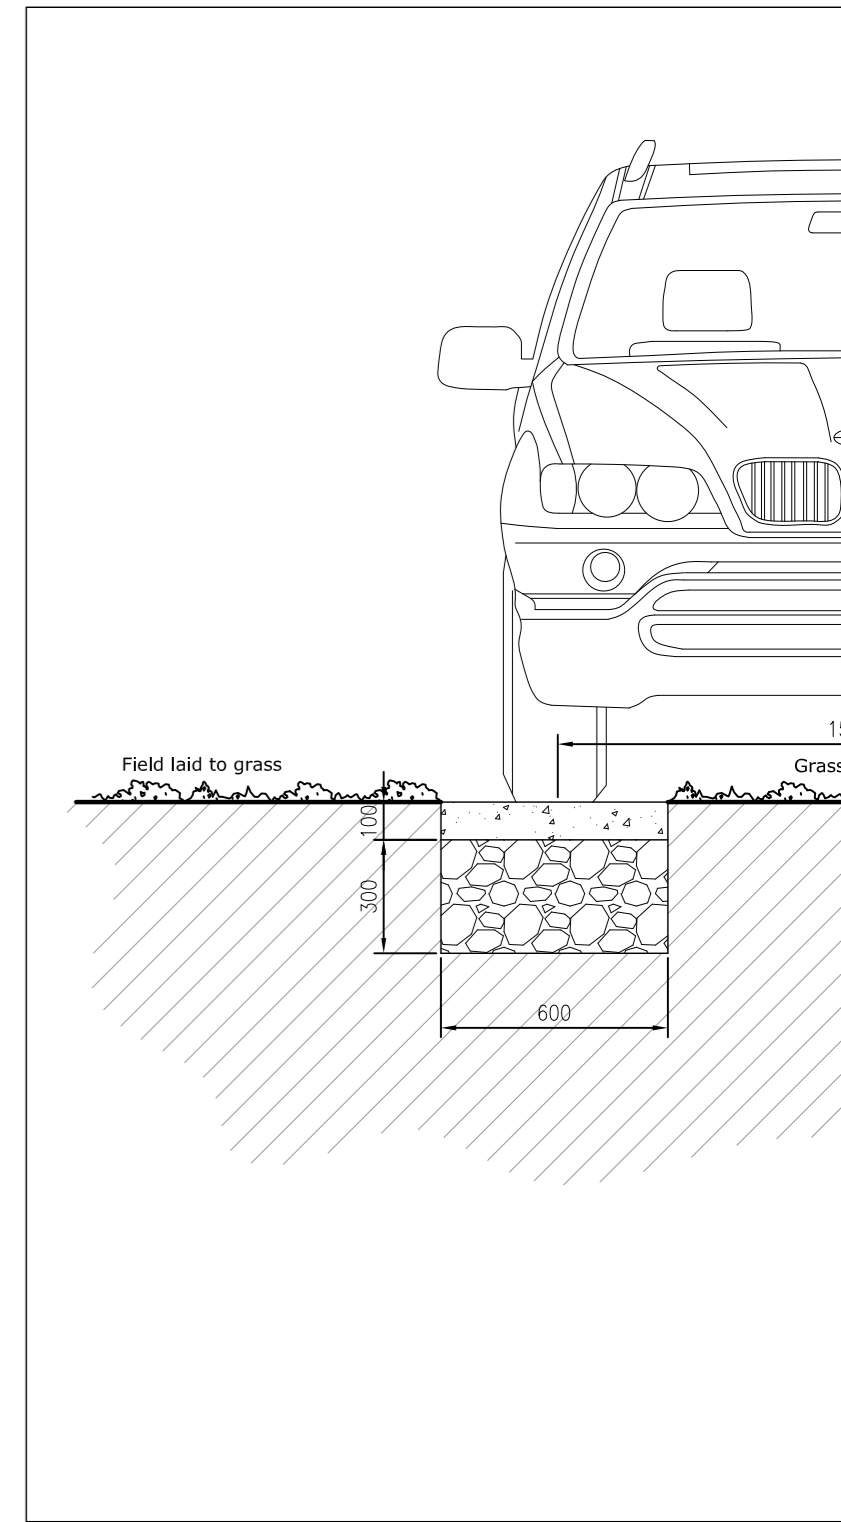

# Site Block Plan

Scale 1:200

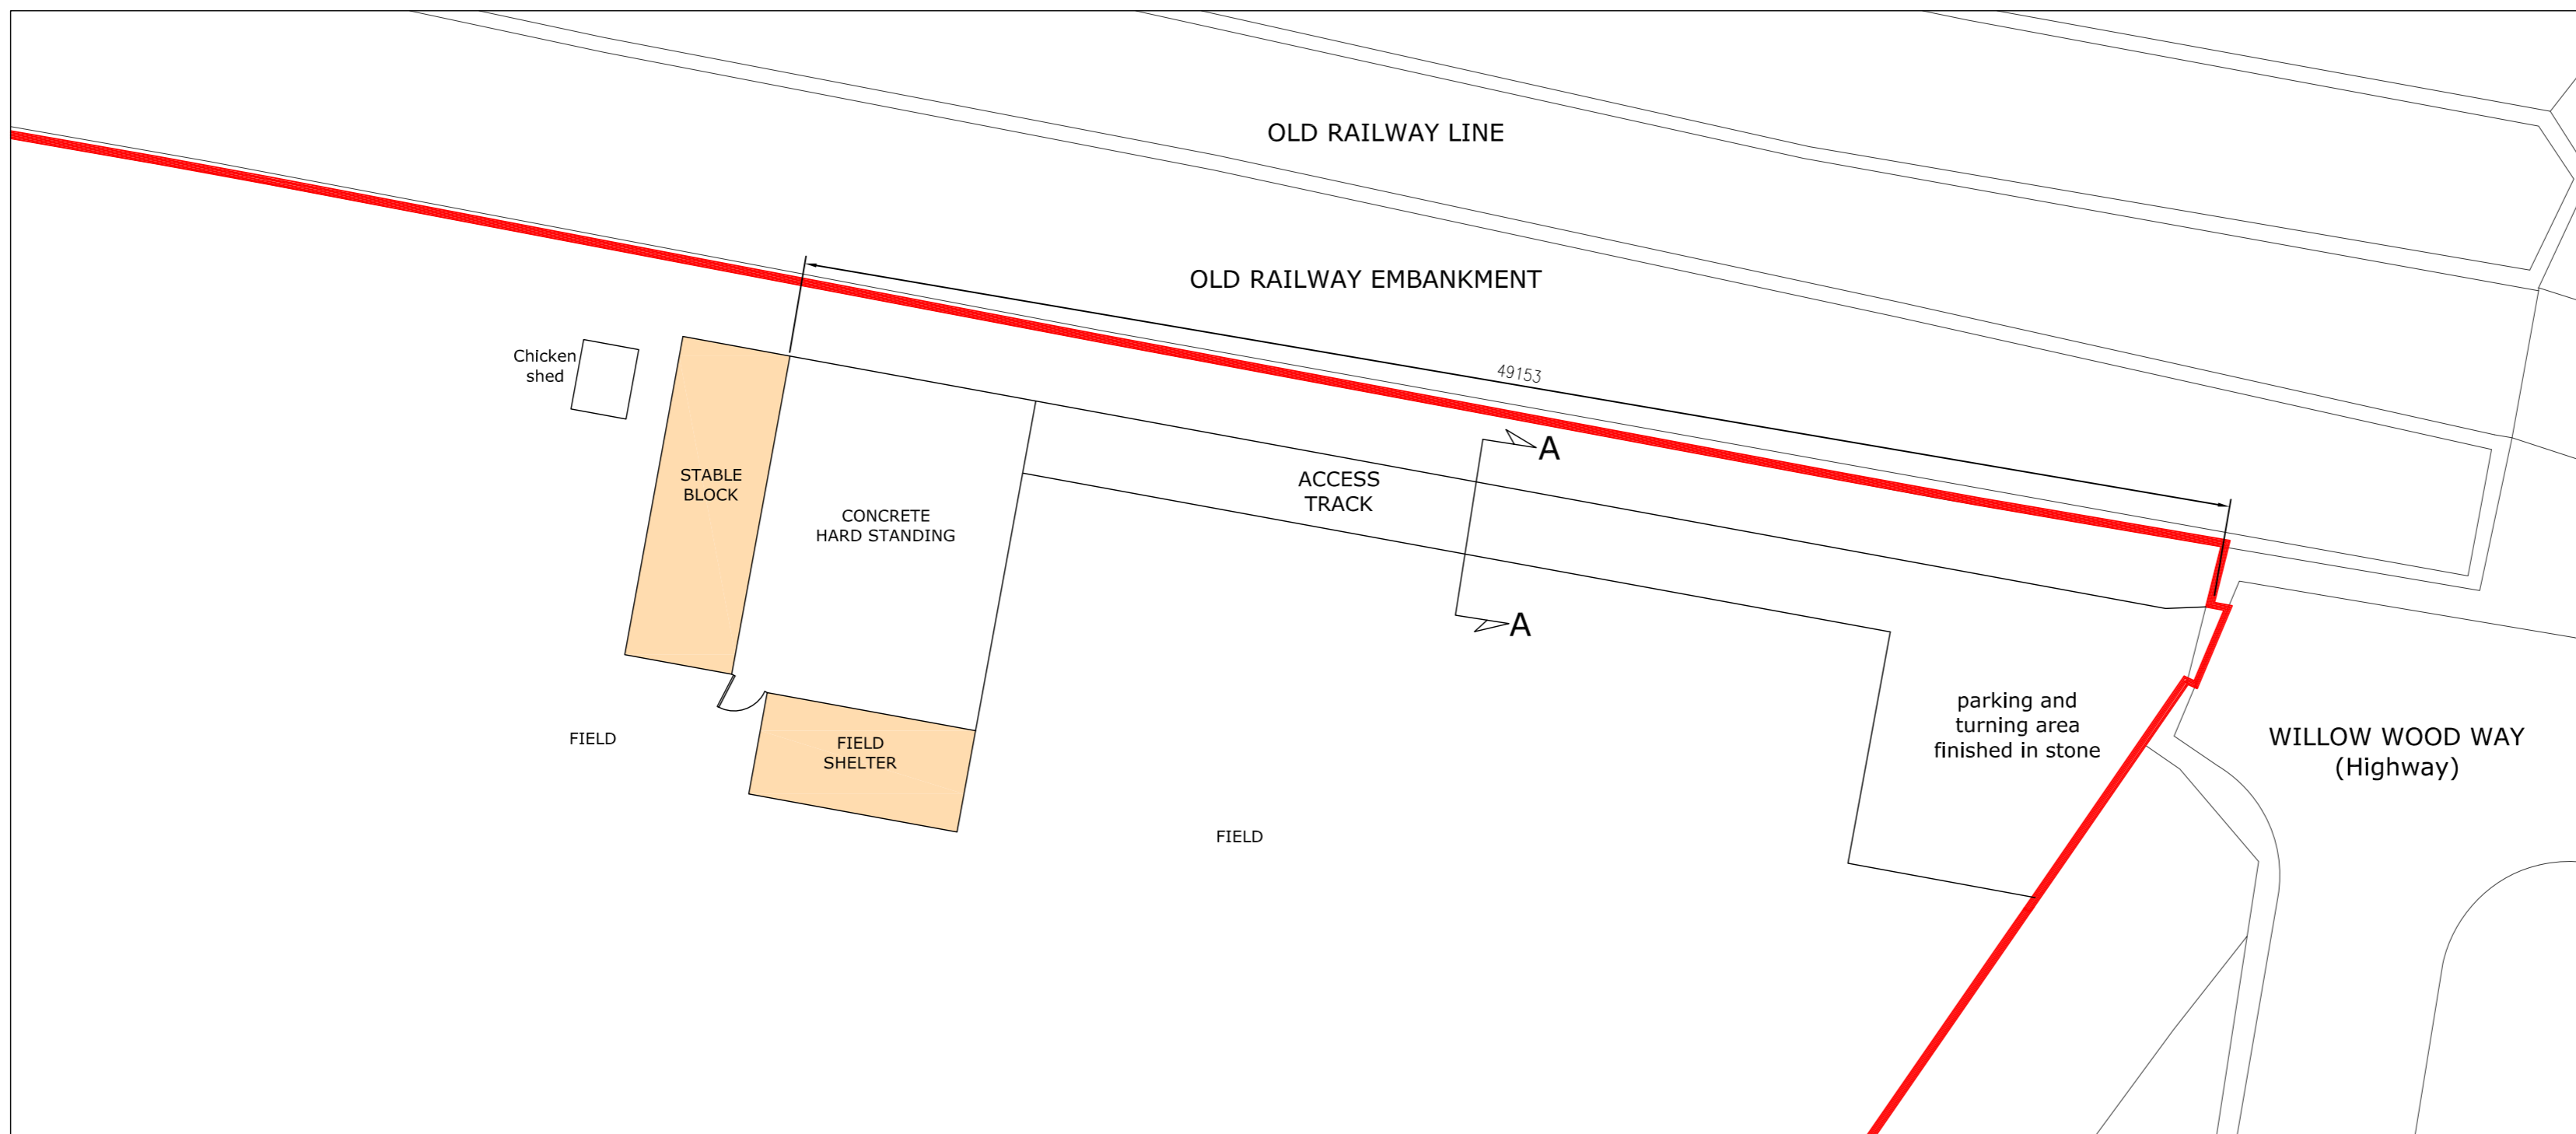

100mm at A1