
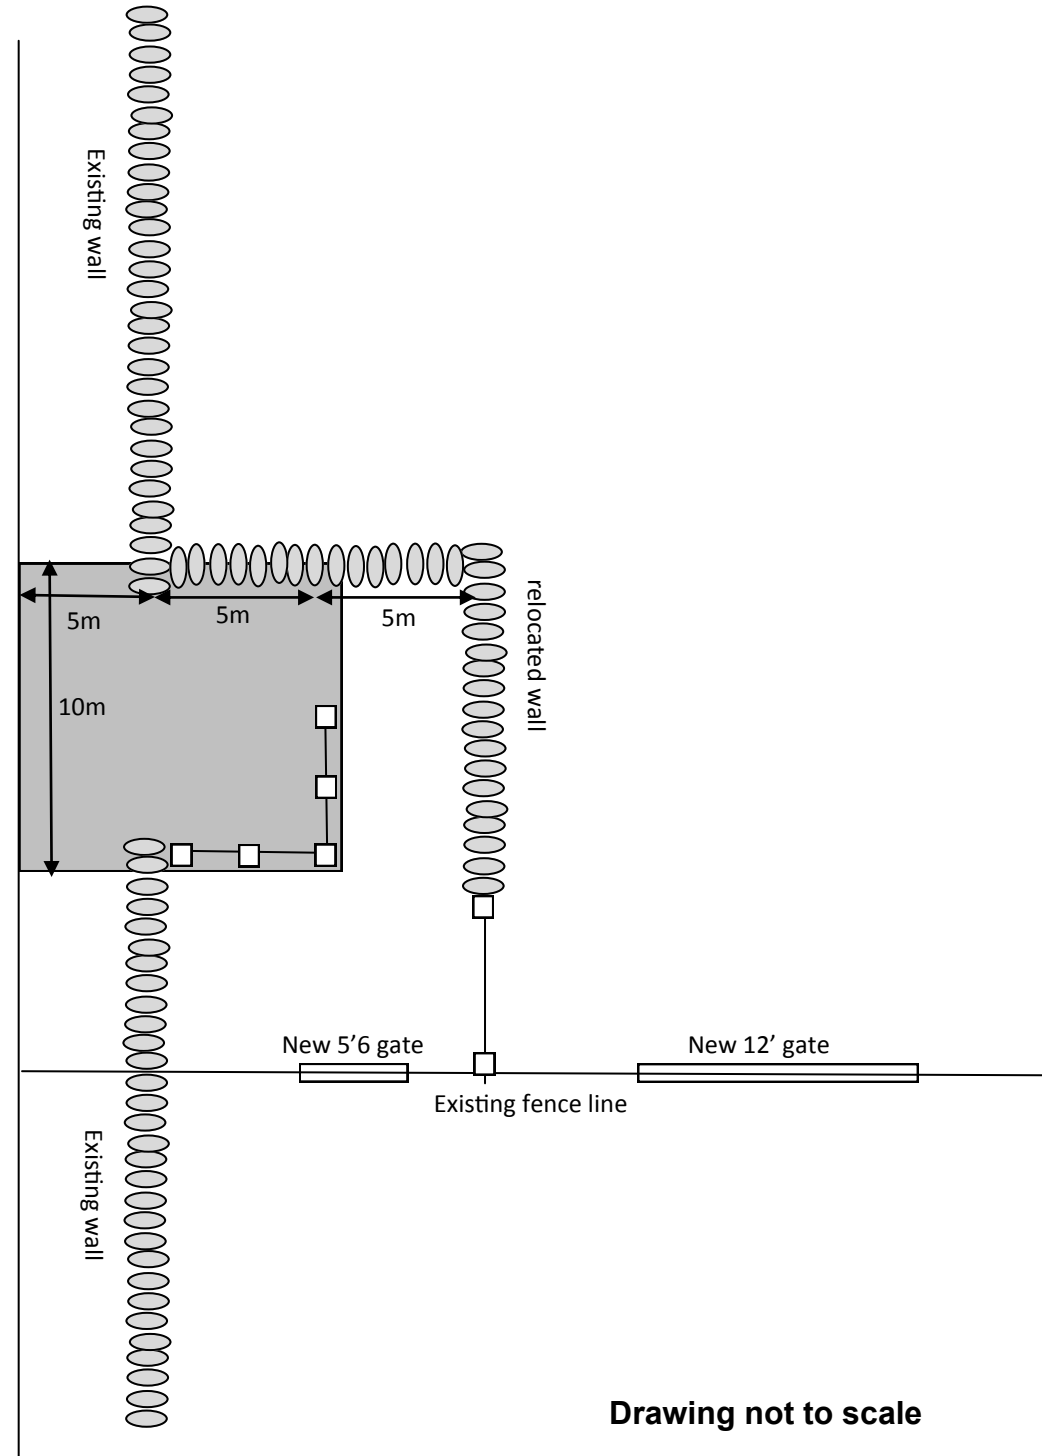


Road Crossing

A171 Moorcock Farm

Birds Eye View

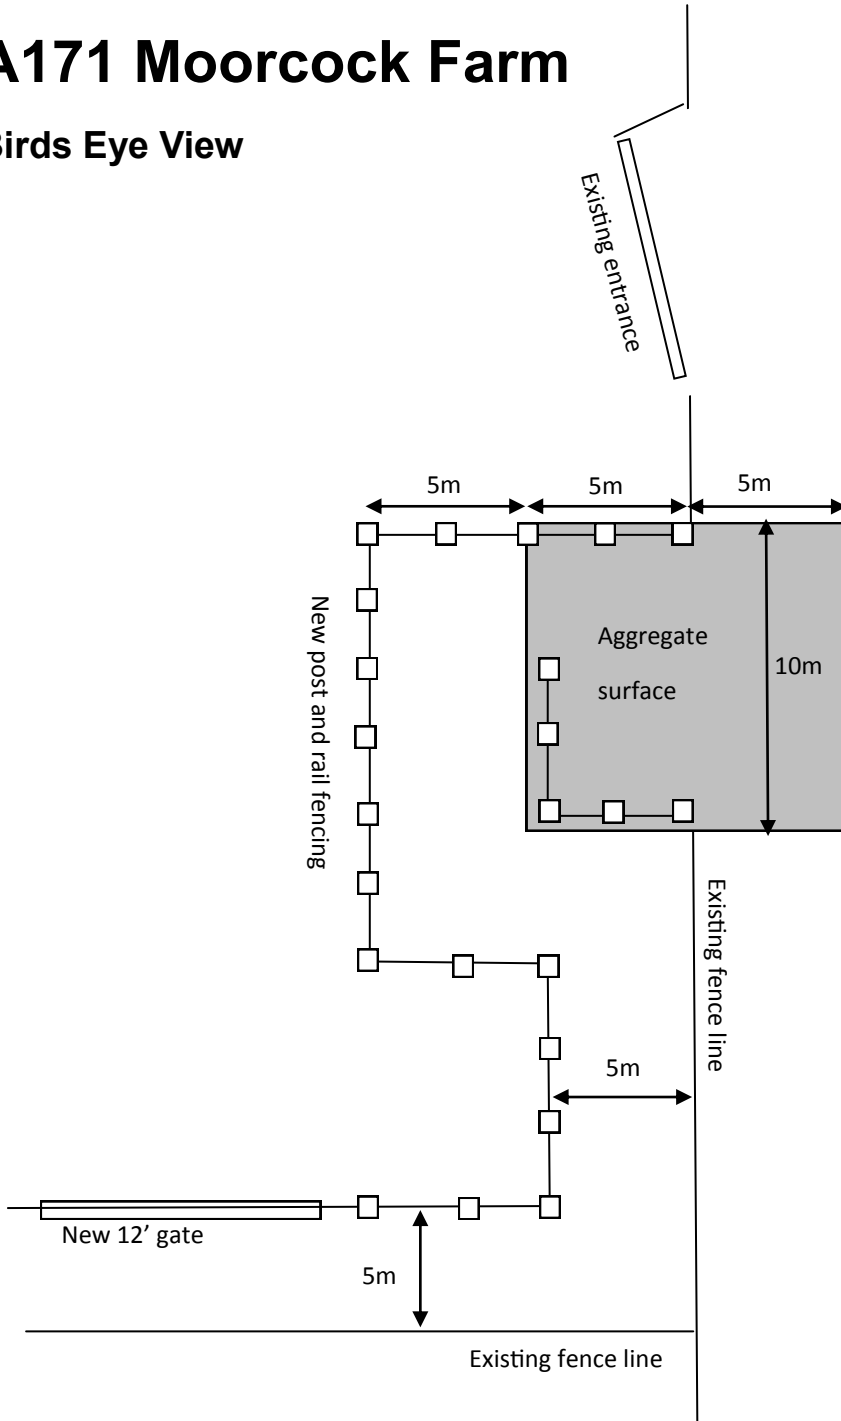


Drawing not to scale

Road Crossing

A171 Moorcock Farm


Elevation from centre of road

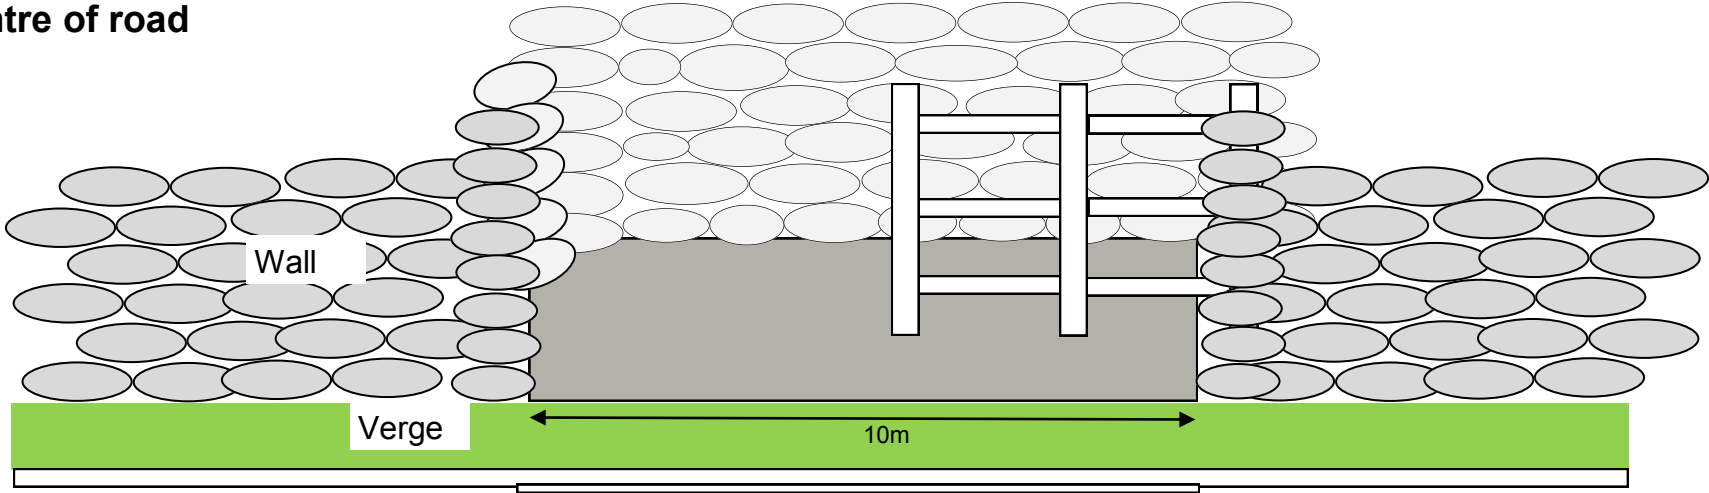

Holding area south

Dropped curb

New post and rail fence

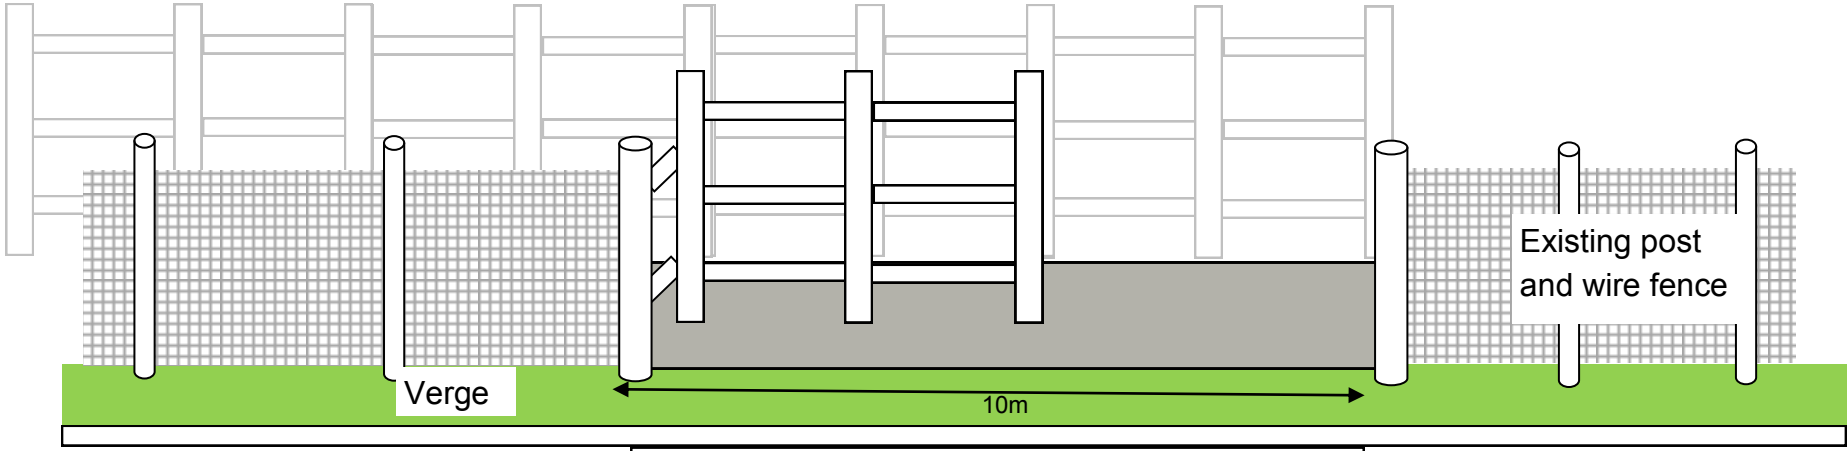

Holding area north

Dropped curb