



2723 sheet 3b

Rev A :- client name corrected

22-3-18

B :- OS copyright added

3-4-18

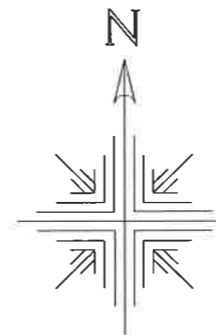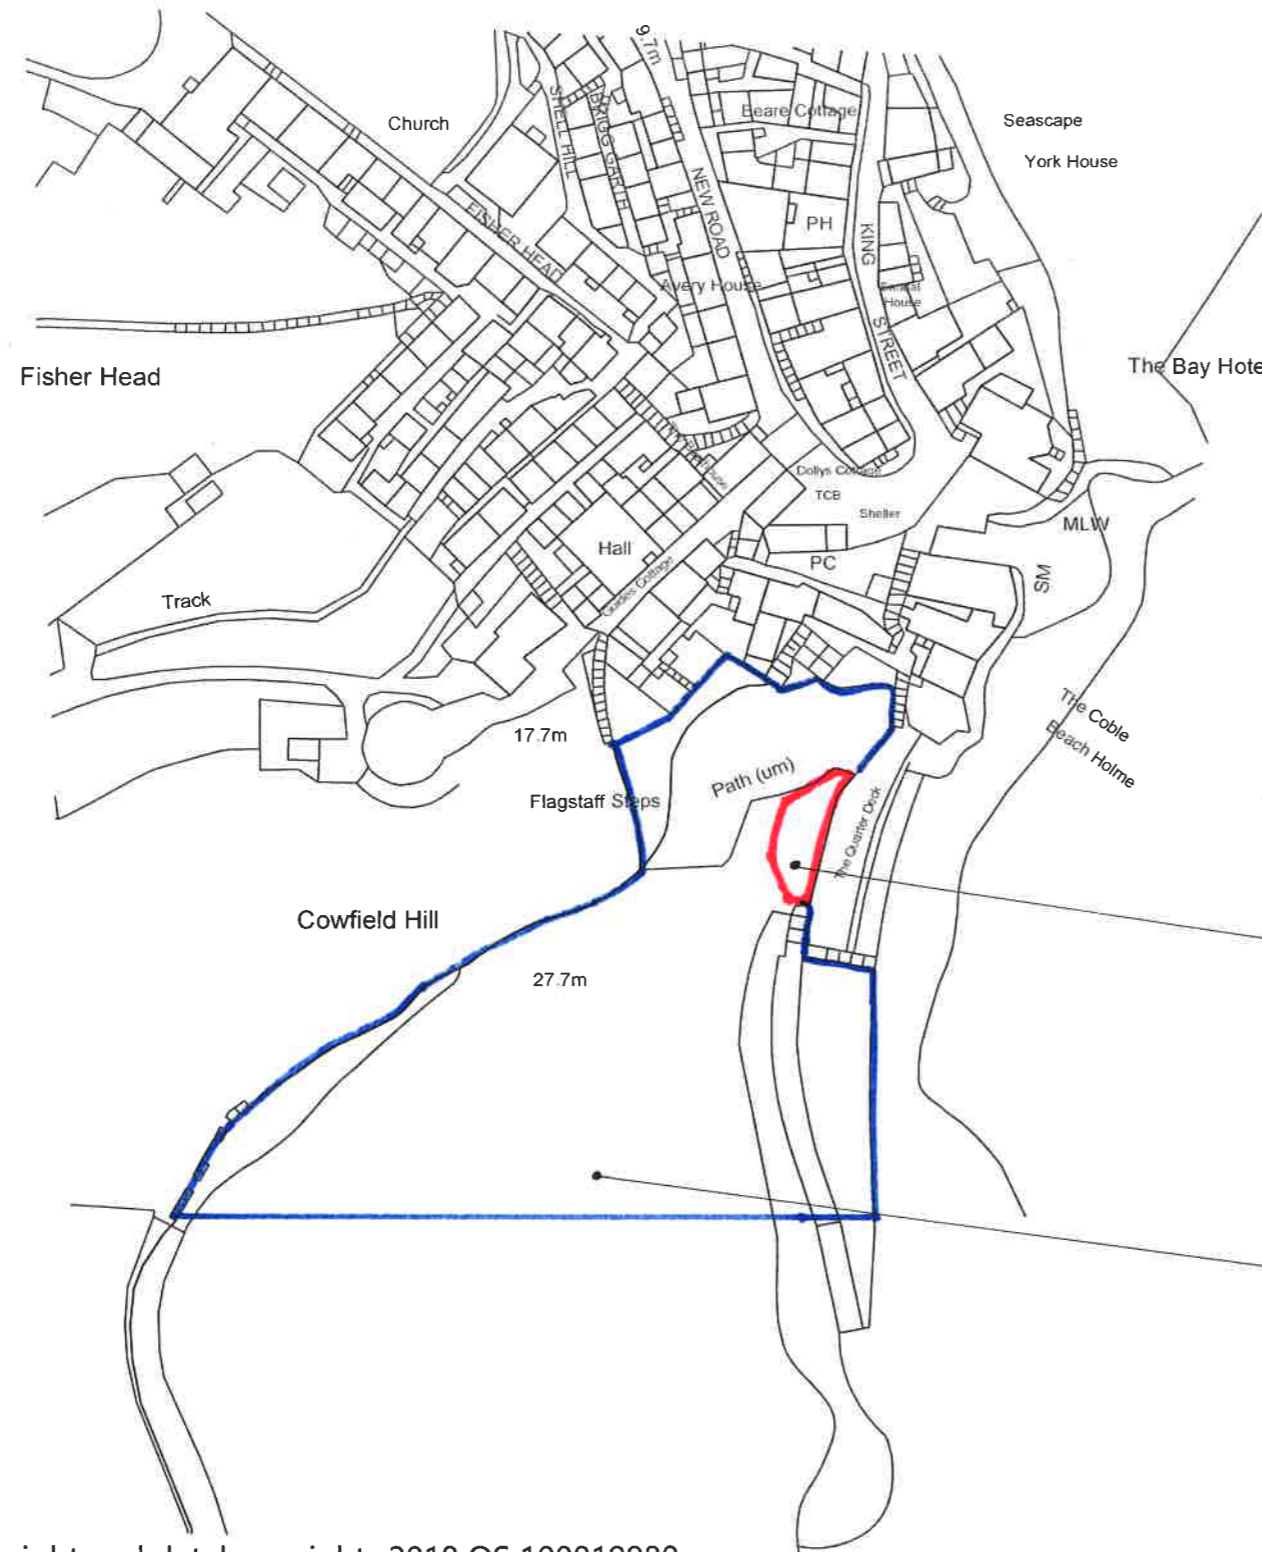

Scale 1:1250 @ A3

LOCATION OF PROPOSED TEA HUT
THE QUARTER DECK
ROBIN HOODS BAY
'RED LINE LAND'

ADDITIONAL LAND OWNED BY CLIENT
BLUE LINE LAND

©Crown Copyright and database rights 2018 OS 100019980

NYMNP

03/04/2018



P&N Design, Chartered Architectural Technologists
Unit 34b, Welton Business Park, Wiske Avenue,
Brough, East Yorkshire, HU15 1ZQ

Client: Ghyllwood Developments Ltd

Date: 14/03/18

Project: Proposed Tea Hut

Scale: 1:1250 @ A3

Site: The Quarterdeck, Robin Hood's Bay

Drg.No. 2723-3b

© This drawing is the property of p&n design. It must not be copied in whole or in part or sent to a third party without written consent. Do not scale from drawing. If in doubt ask.