


Note: Drawings show general configuration for planning purposes and are not construction drawings.

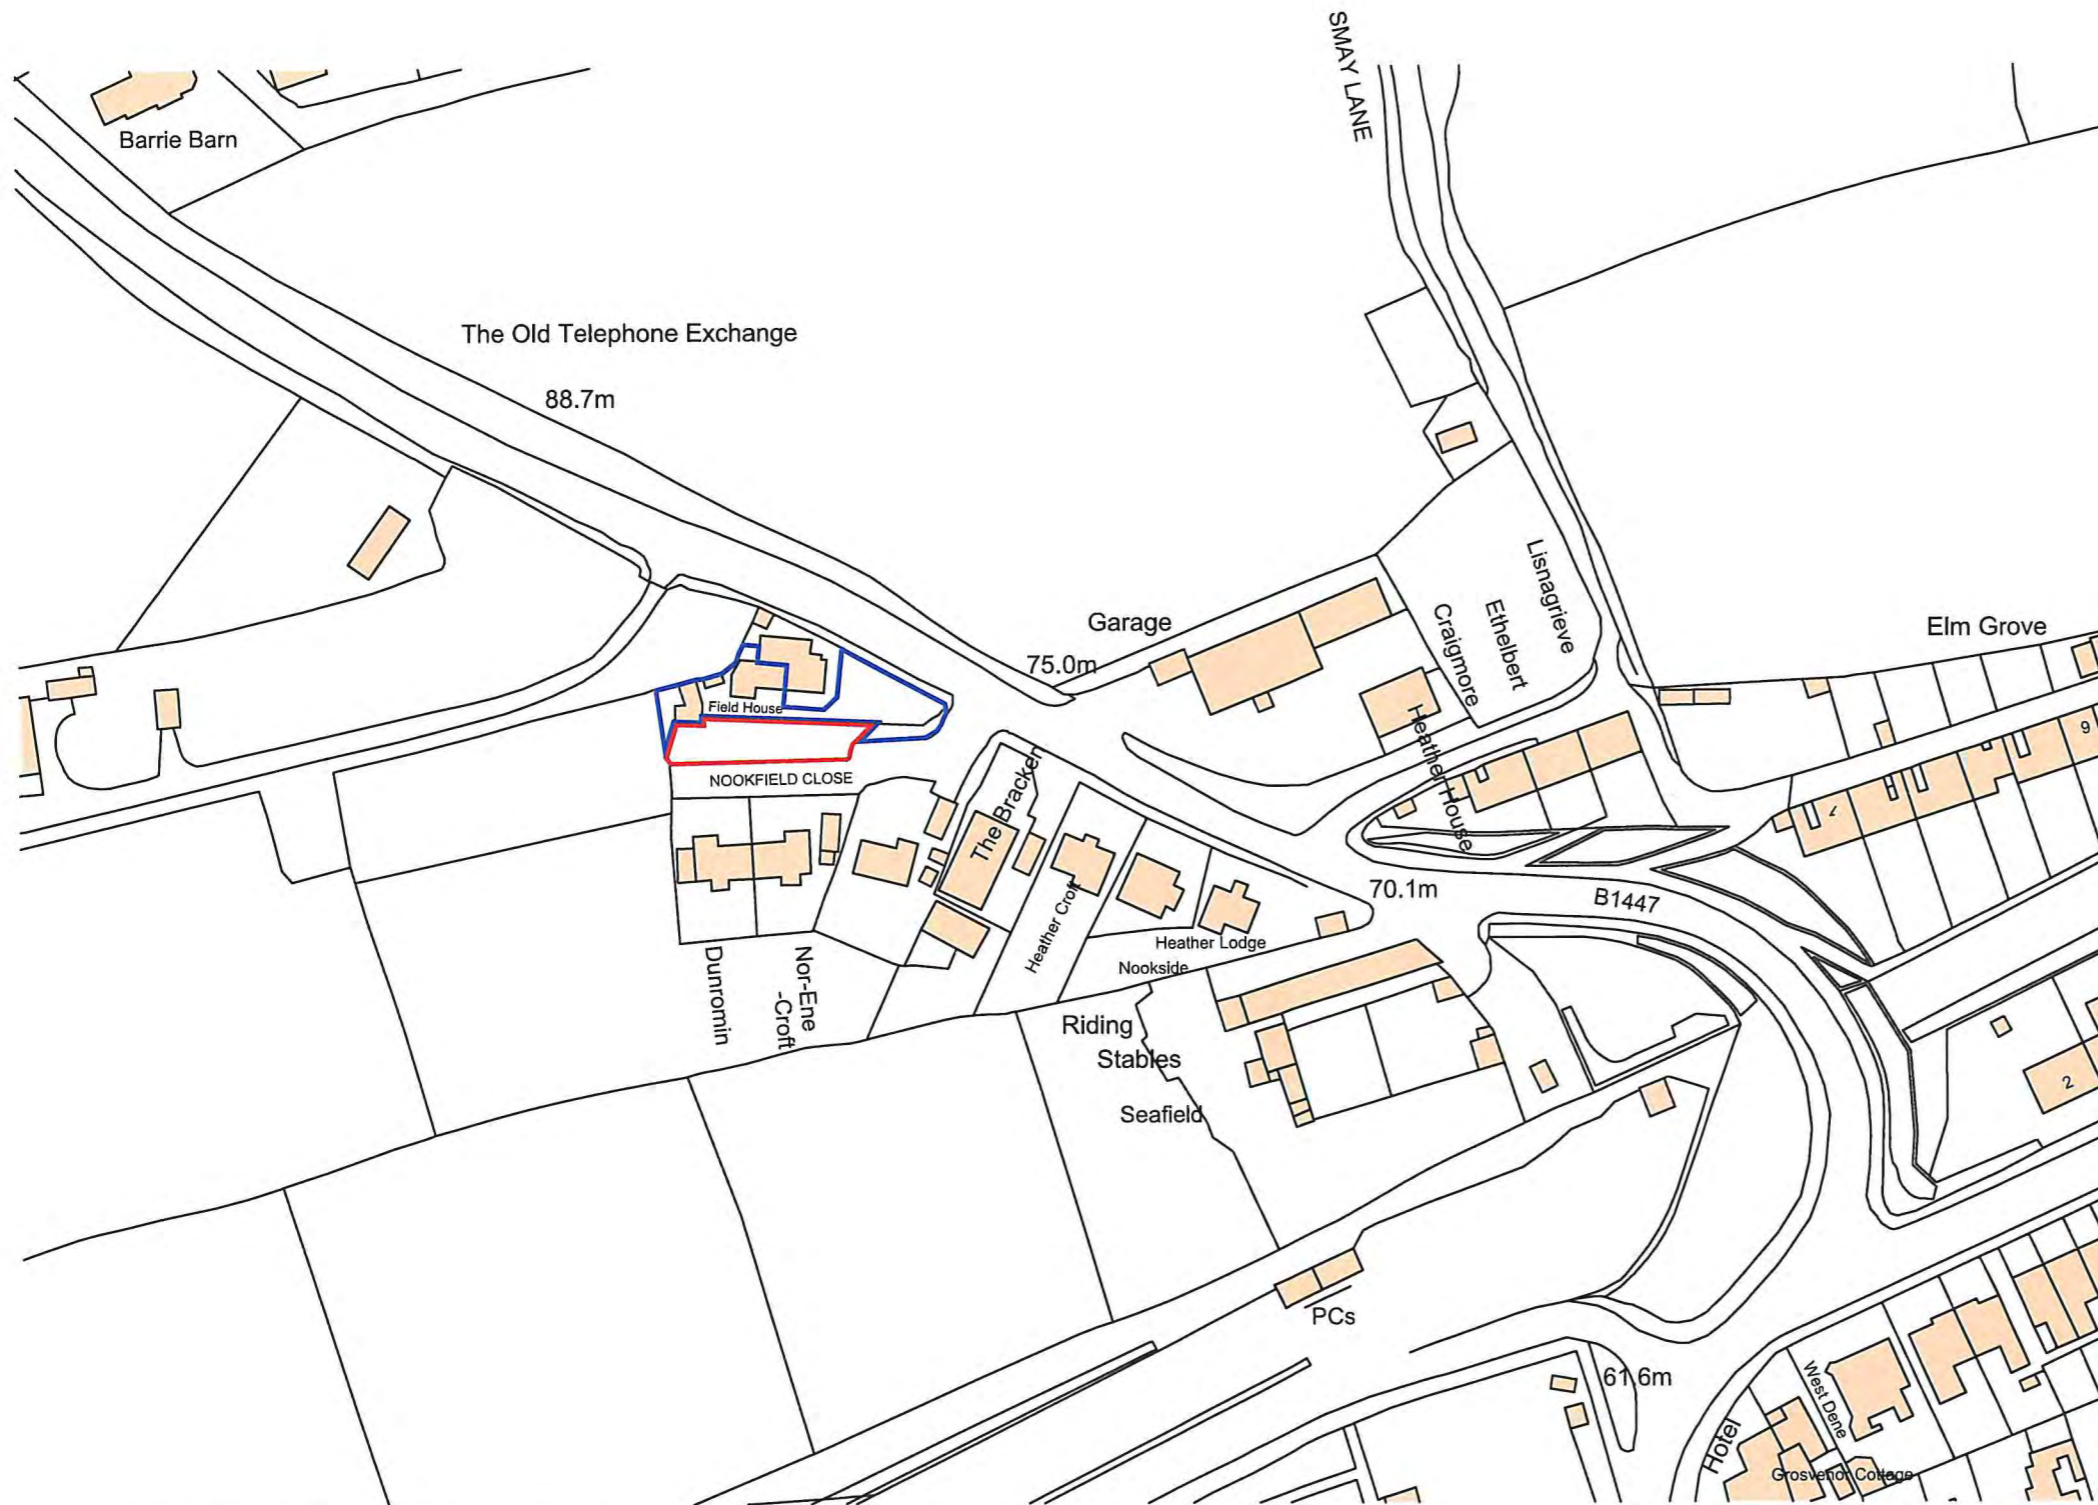

NYMNP  
20 APR 2018

**Bell Snoxell Building Consultants Ltd**

Bell Snoxell Building Consultants Ltd  
Mortar Pit Farm  
Sneatonthorpe  
Whitby  
North Yorkshire  
YO22 5JG

Project: Land to South of Field House  
Nookfield Close  
Robin Hood's Bay

Client: L. Hepburn

Drawing: Location Plan


Date: 09.04.2018 Scale@A3: 1:1250

Drawn By: LJS Check By: n/a Approved By: CI

Drawing Status: **PLANNING**

Job. no.	Dwg. no.	Rev.
<b>FH1</b>	<b>01</b>	<b>A</b>

Ordnance Survey, (c) Crown Copyright 2018. All rights reserved. Licence number 100022432

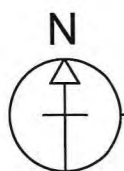

**Location Plan**

Scale 1:1250