


SITE LOCATION
1:2500 @ A4

0 100m

LENGTH OF
DETAILED
1:50 PLANS

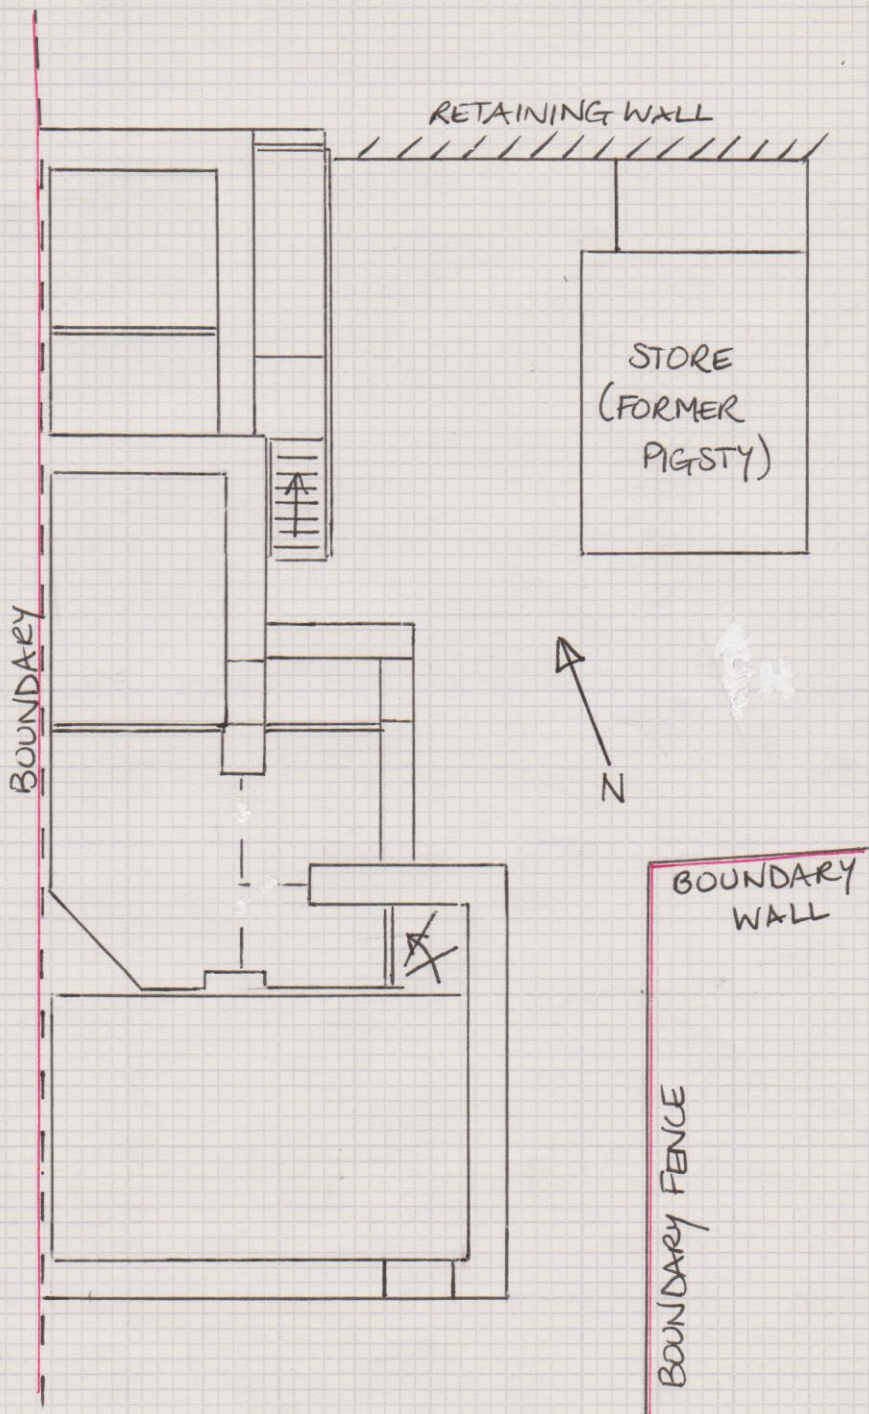


NYMNP

30/04/2018


EXISTING
SITE LAYOUT
1:100 @ A4



0 5m

TWELVE, HACKNESS 1 OF 5

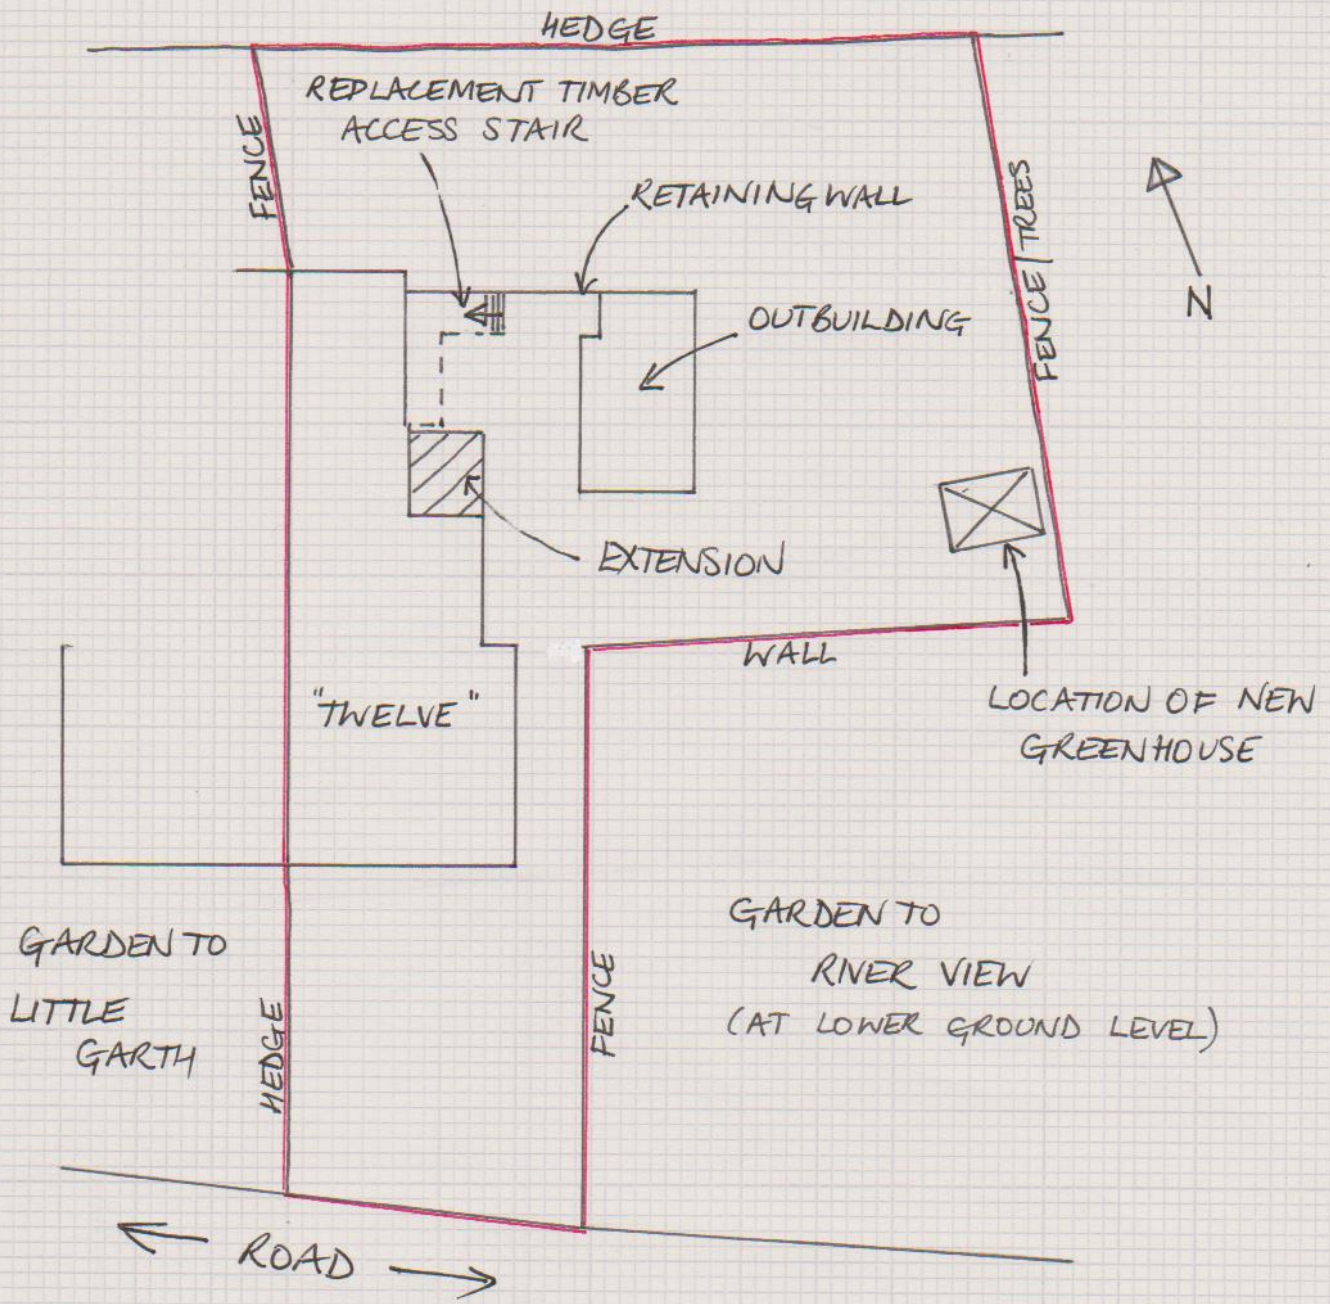


PROPOSED SITE LAYOUT
 1:200 @ A4

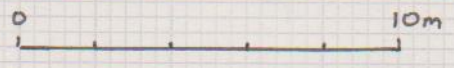

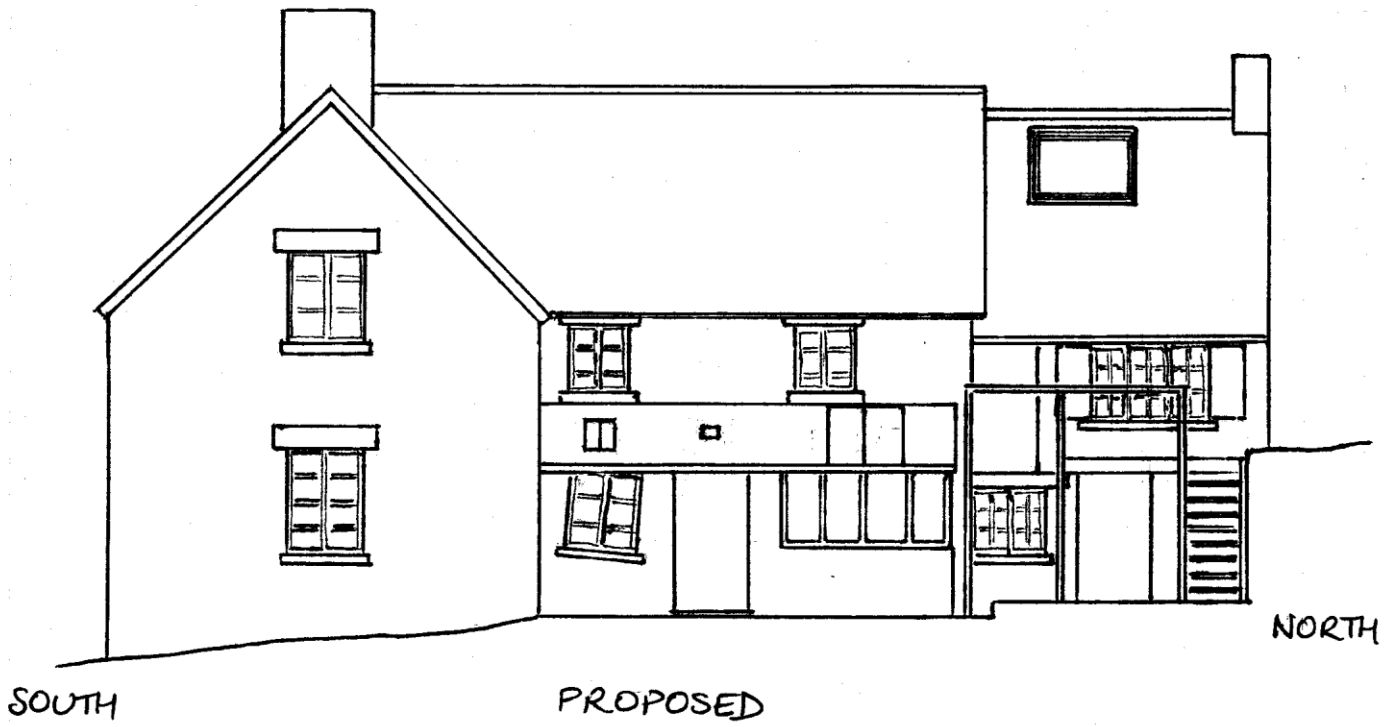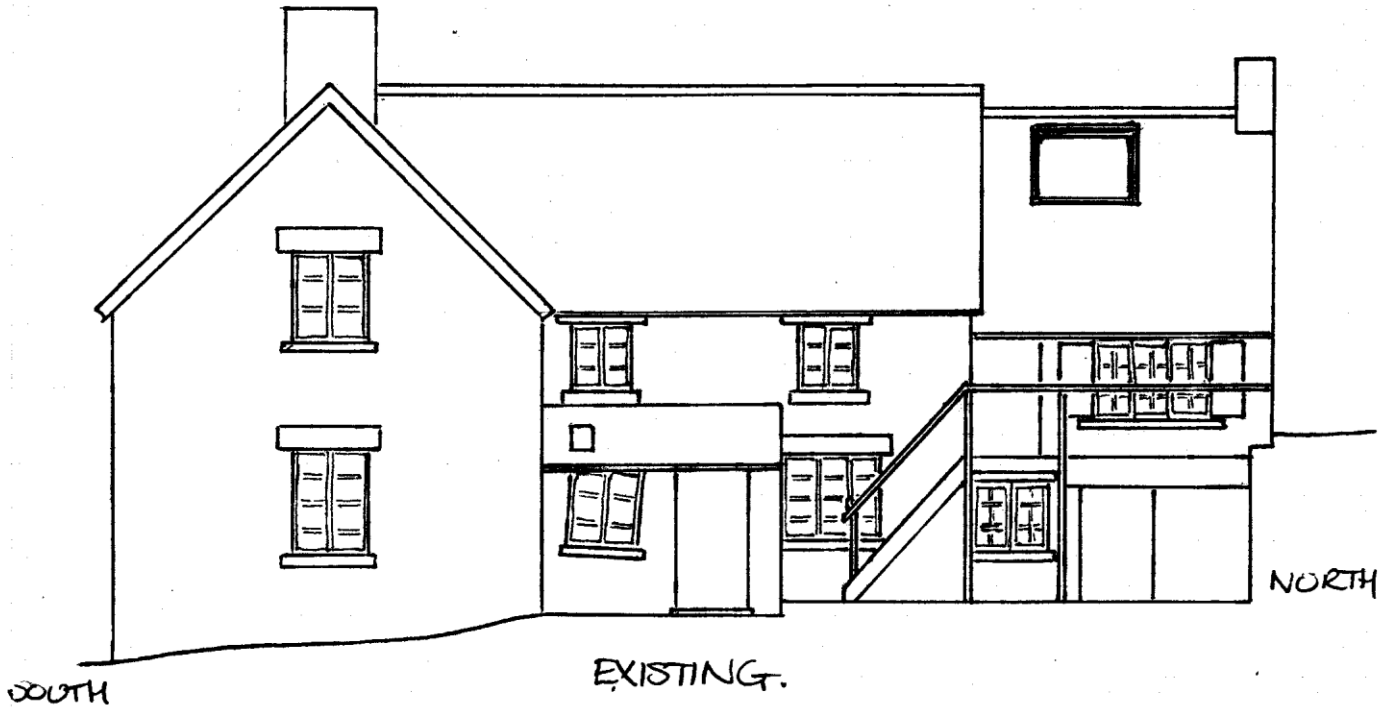


0 5m


EAST FACING ELEVATIONS
1:100 @ A4

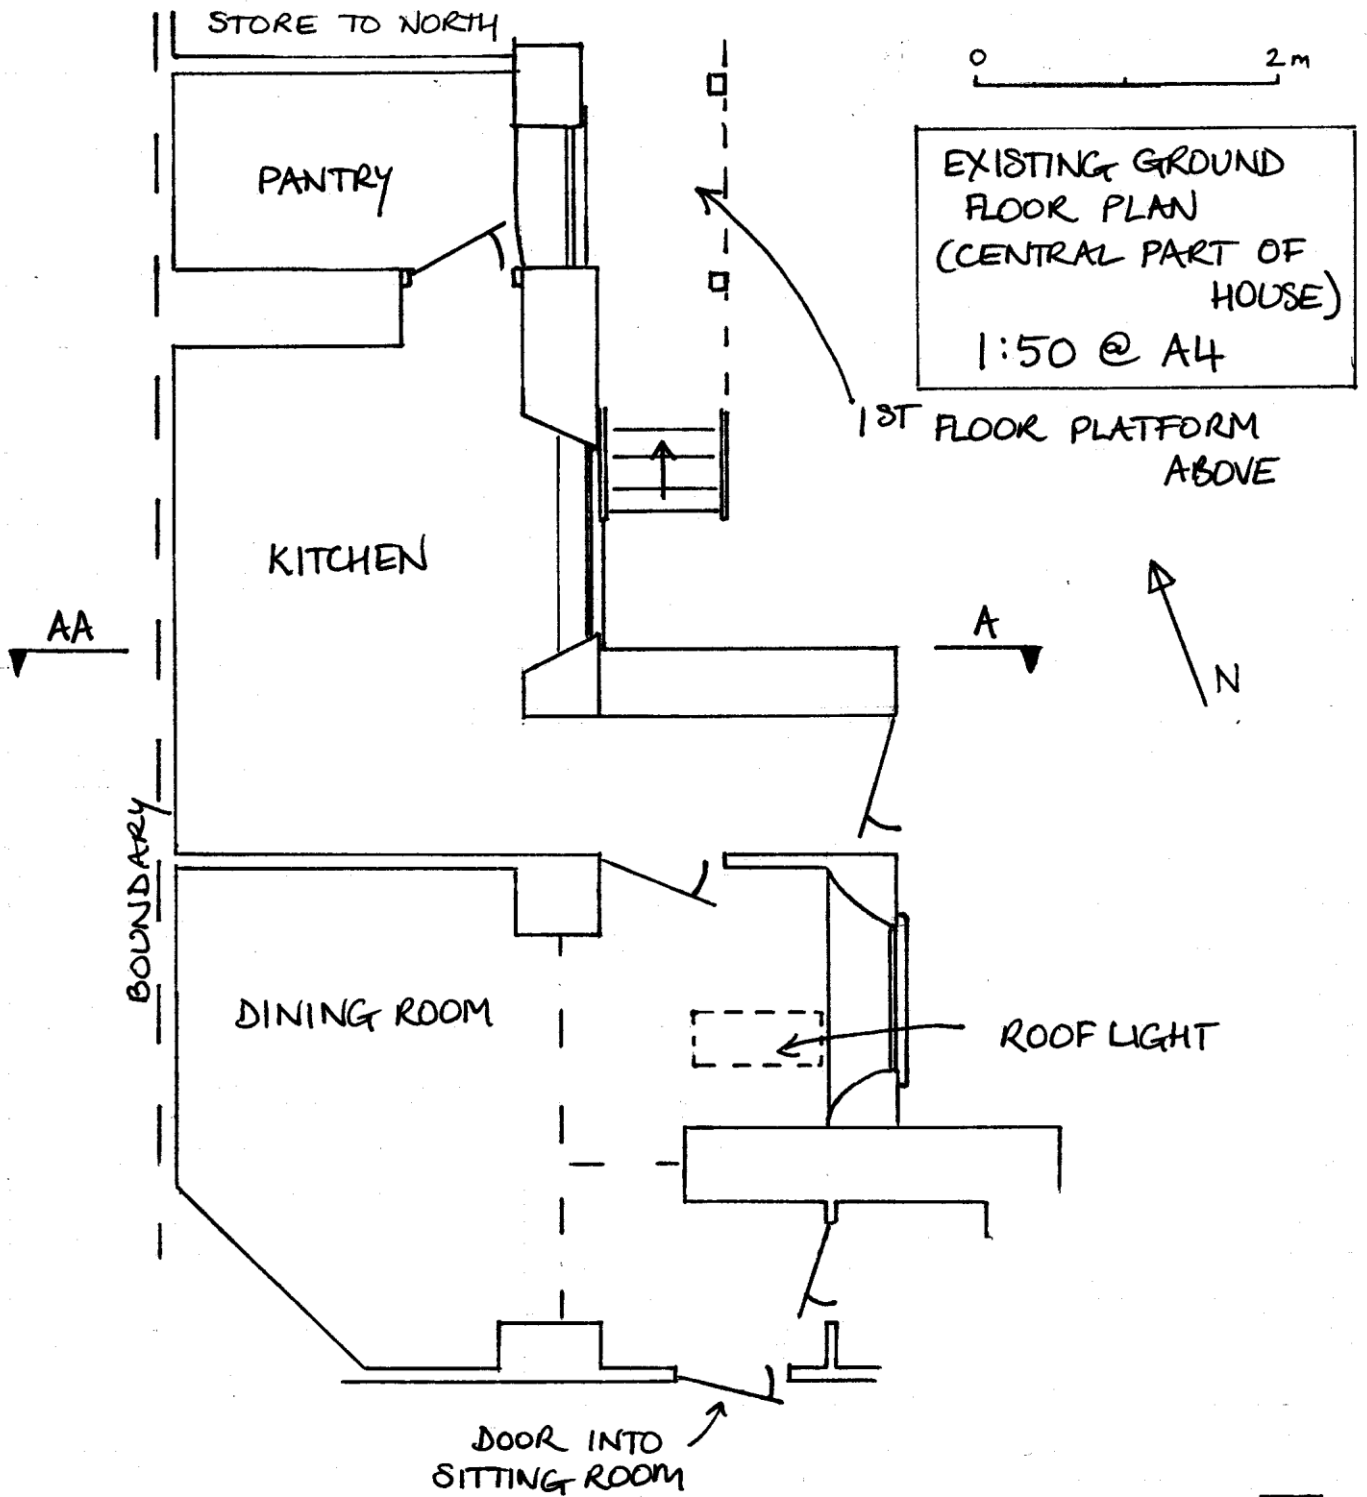


EXISTING NORTH FACING ELEVATION/SECTION ALONG LINE A-AA
1:100 @ A4

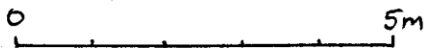

VICTORIAN EXTENSION TO 1850s HOUSE

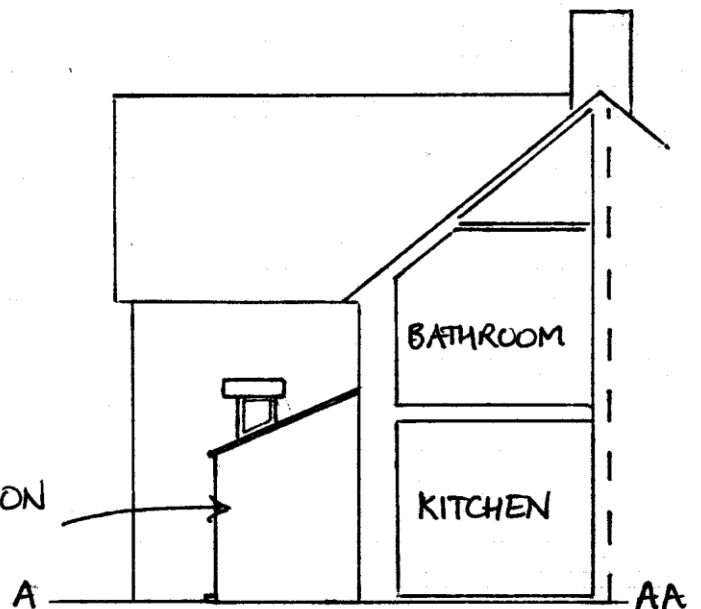


PROPOSED GROUND FLOOR PLAN
 (CENTRAL AND NORTH PART OF HOUSE) 1:50 @ A4

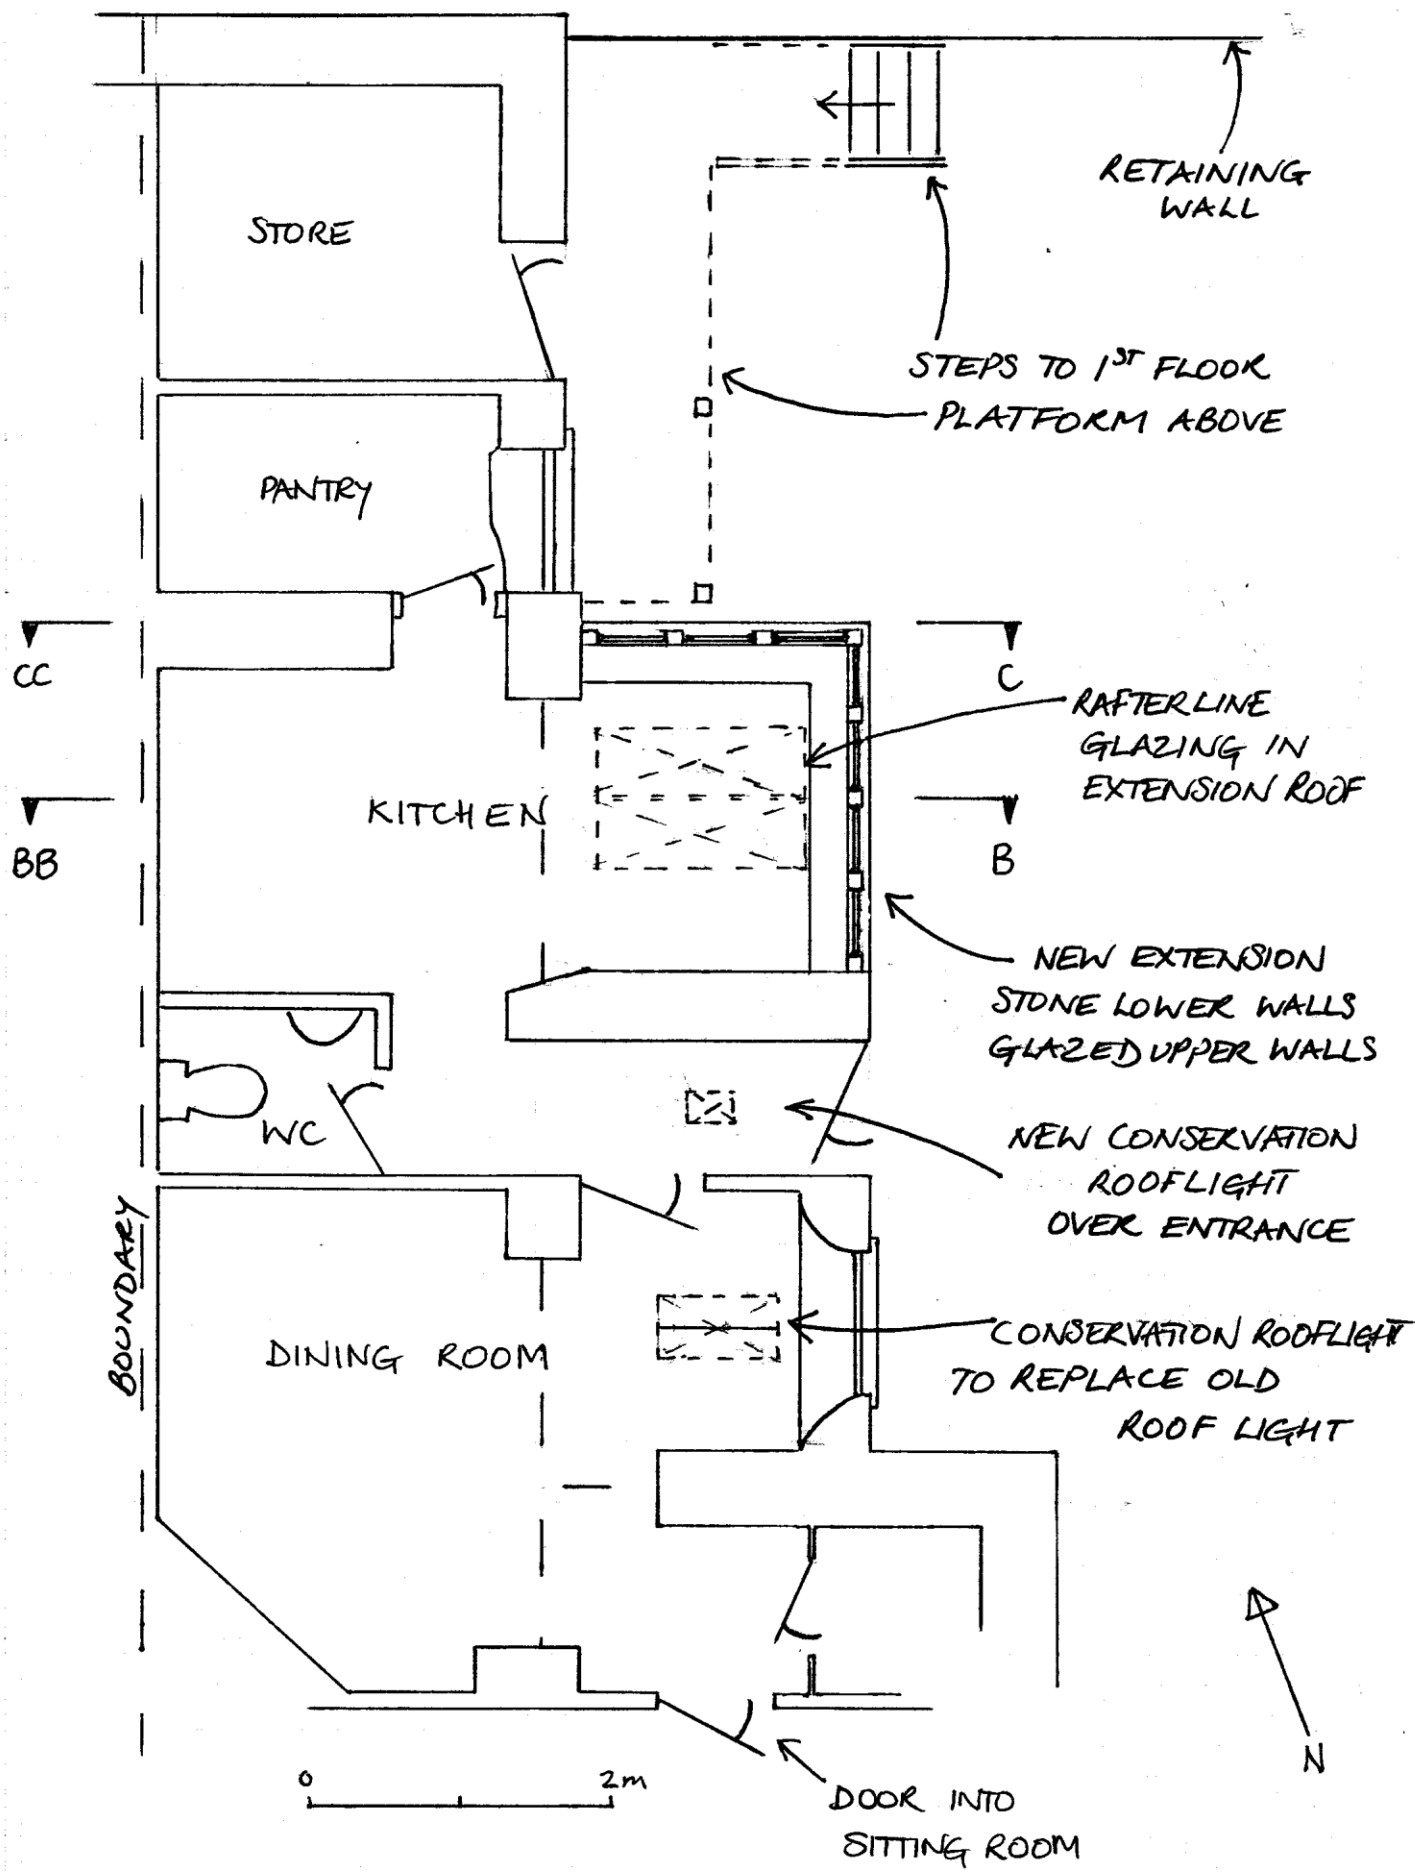


Twelve, Broxa Lane, Hackness – Proposed new greenhouse


Palram Harmony 6ft x 8ft Green Greenhouse

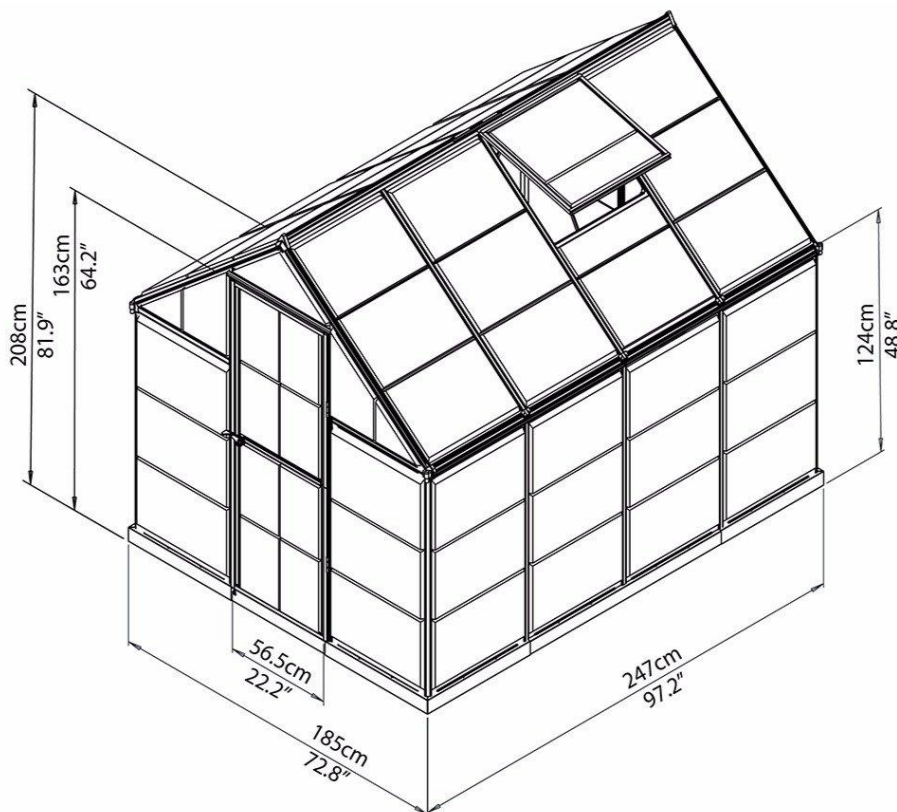

PROPOSED ELEVATIONS/SECTIONS 1:100 @ A4

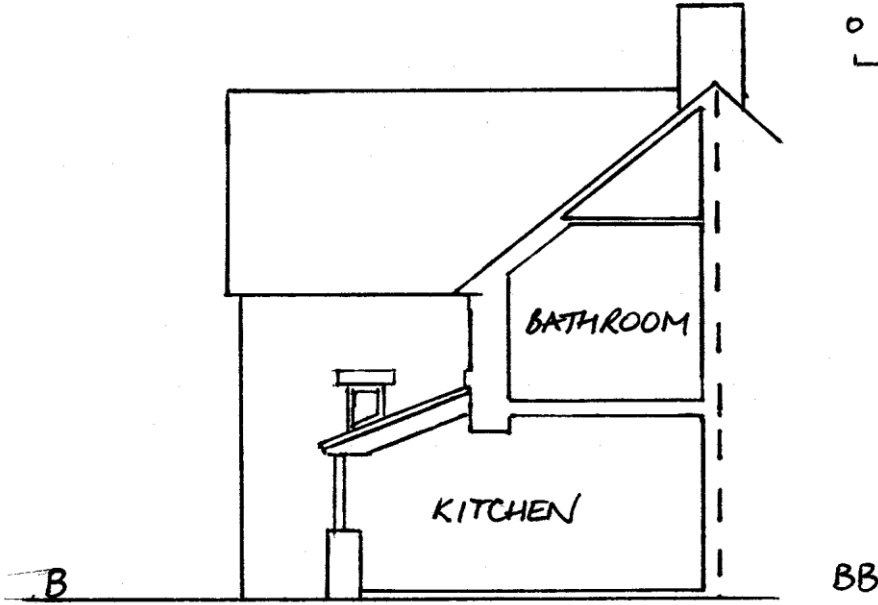

PROPOSED NORTH-FACING SECTION/ELEVATION ALONG LINE B-BB

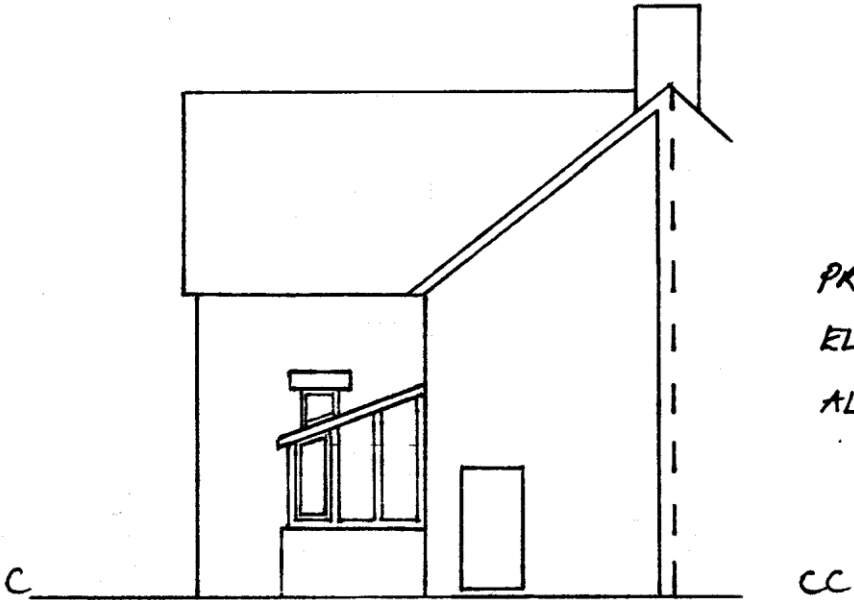

PROPOSED NORTH-FACING ELEVATION/SECTION ALONG LINE C-CC

DOOR BETWEEN KITCHEN AND PANTRY