


All site dimensions shall be verified by the contractor on site prior to work commencing

Do not scale from this drawing  
Only work to written dimensions

This drawing is the property of Ellis Healey Architecture and copyright is reserved by them. The drawing is not to be copied or disclosed by or to any unauthorised persons without the prior written consent of Ellis Healey Architecture.

NOTES

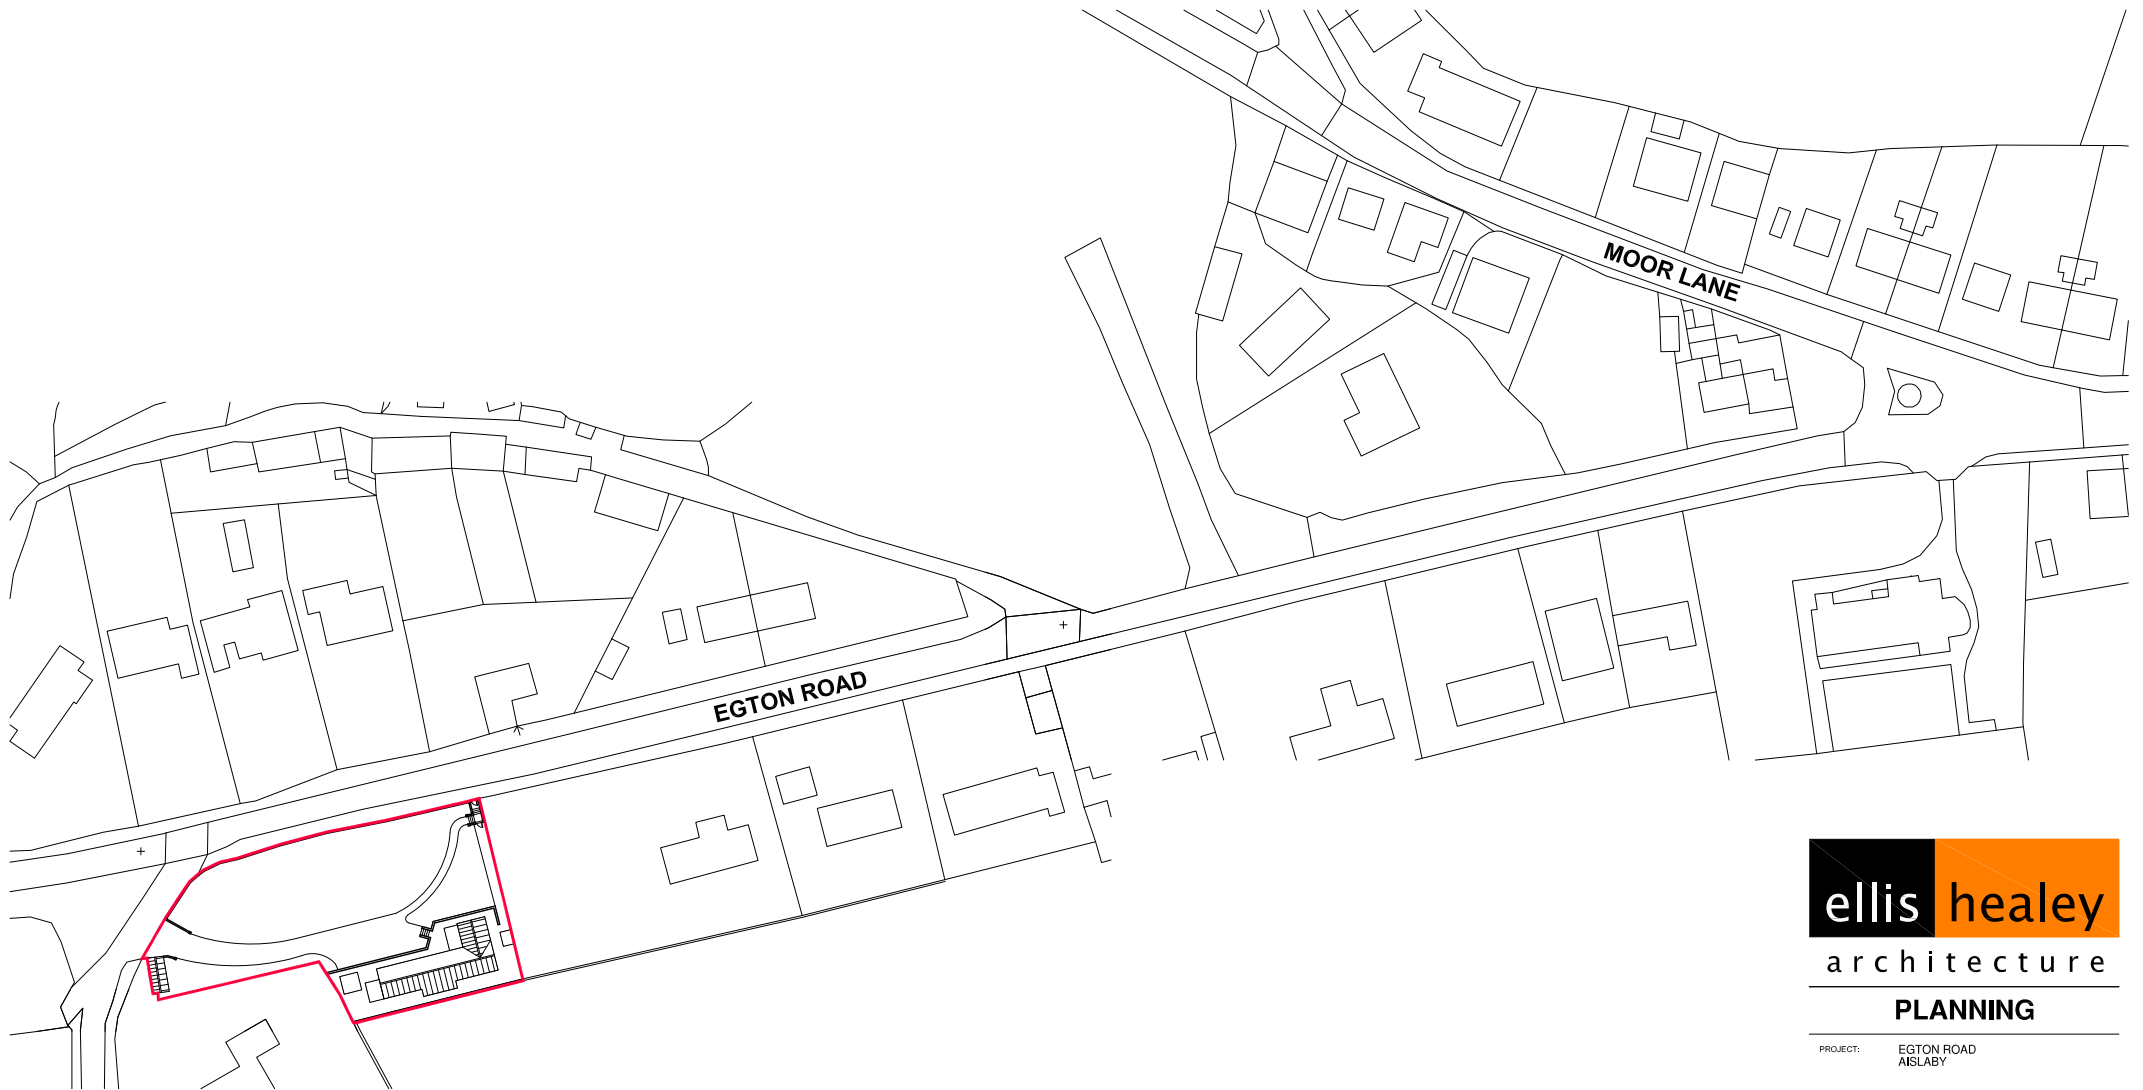

**Location Plan** 1:1250

OS Licence No: 100002526

NYMNPA

23/04/2018



architecture

**PLANNING**

PROJECT: EGTON ROAD  
AISLABY

TITLE: LOCATION PLAN

DRAWING NO: 1817 PL 100

BY/CHECKED: GR DATE: MARCH 2018

SCALE @A4: 1:1250

Trust Works (Egton Road) Levels 1:511'500