



Shaded areas in panelling are proposed new works intended to improve the appearance of the missing corner section.

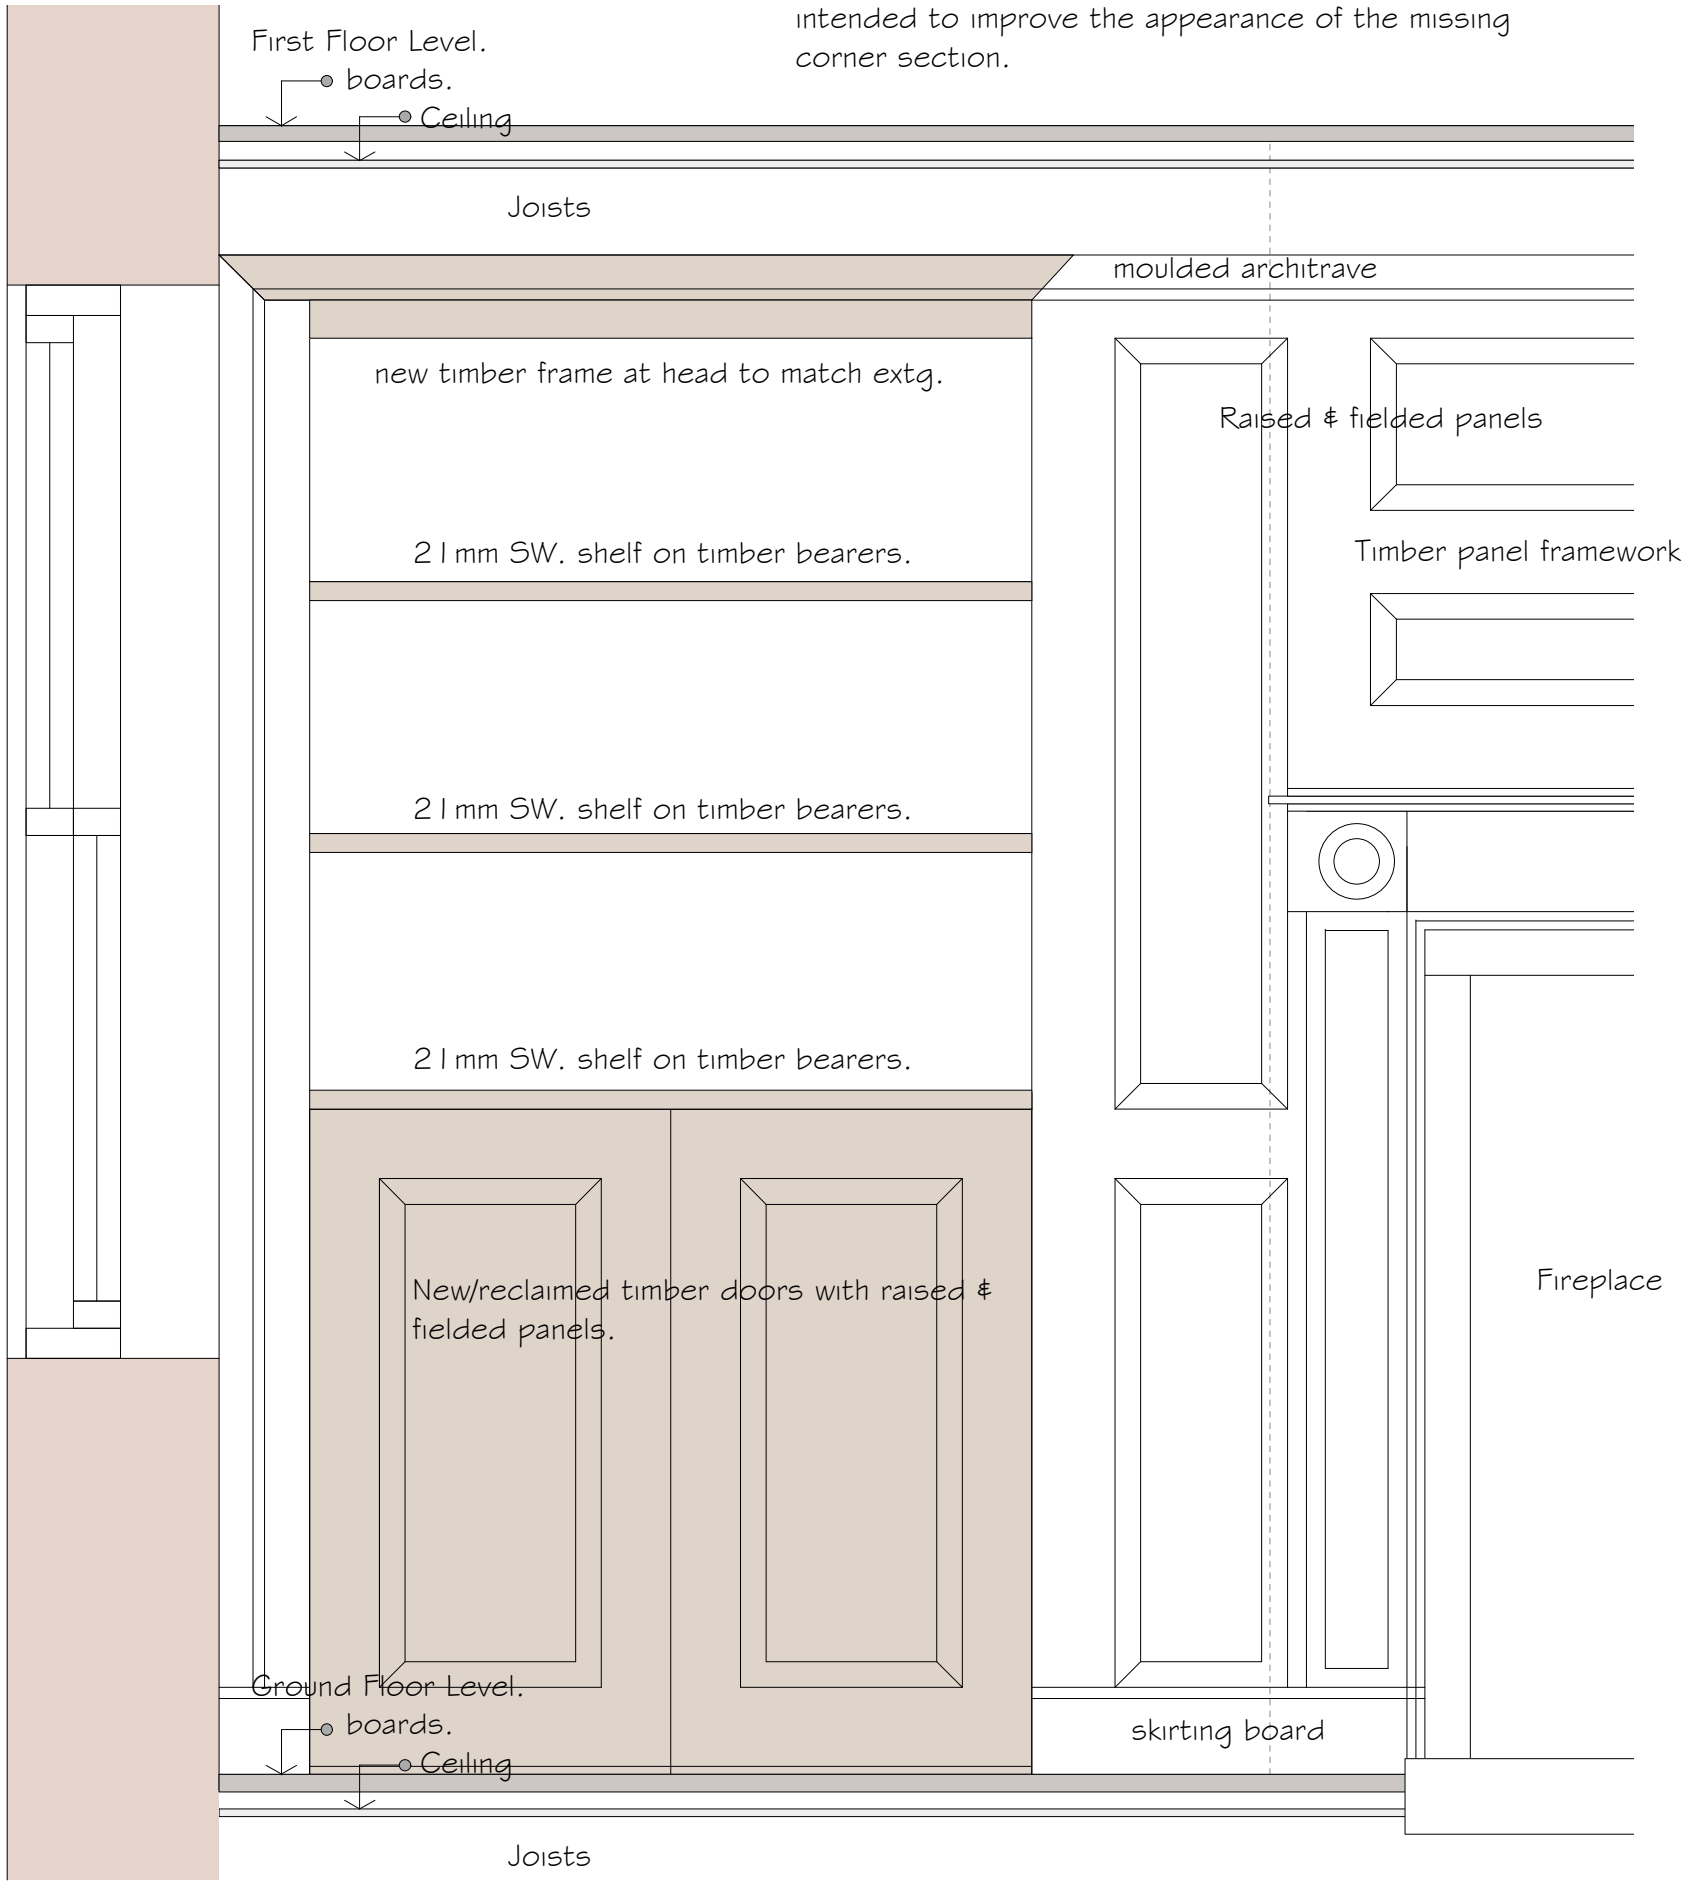

ELEVATION to SITTING ROOM

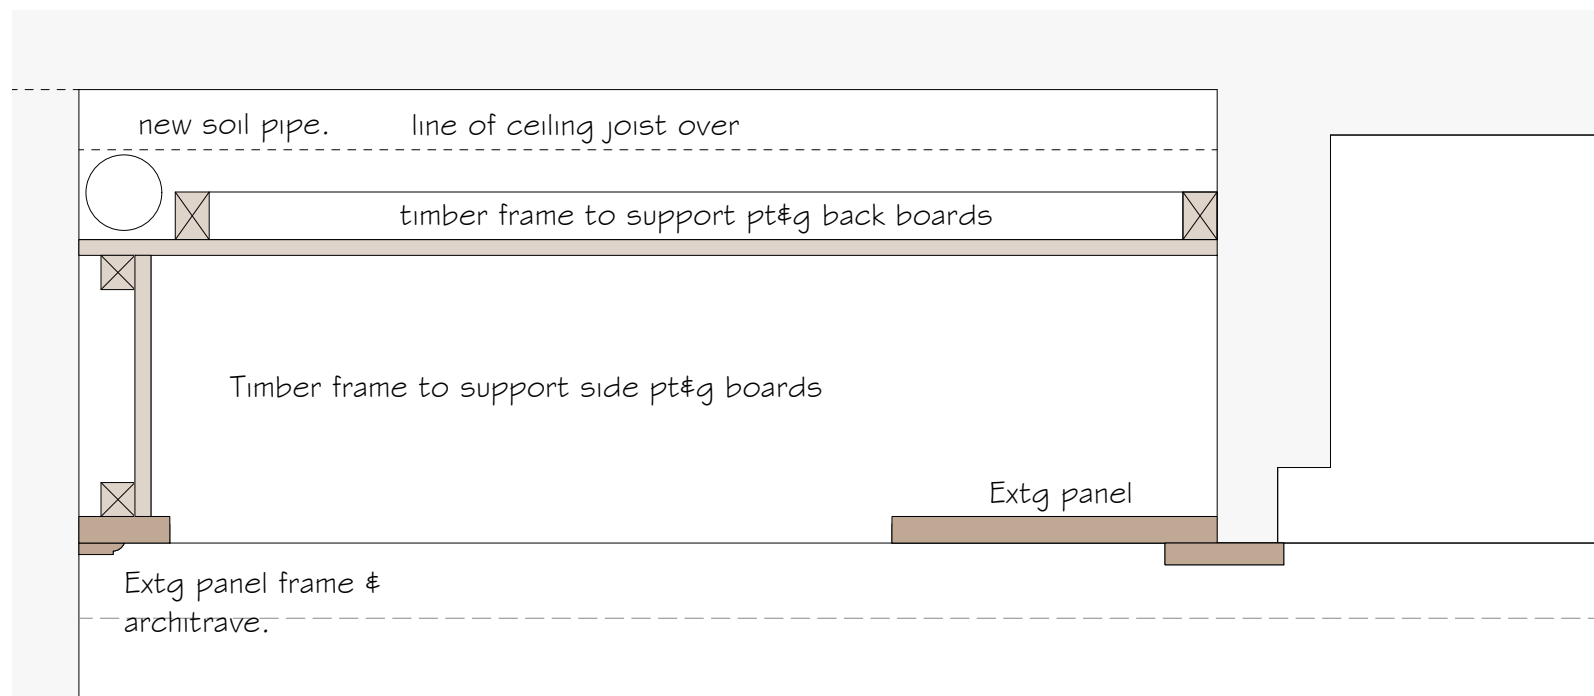

PLAN

NYMNPA  
 24/04/2018

Proposed:

ALTERATIONS to  
SHIRLEY HOUSE  
SUNNY PLACE  
ROBIN HOOD'S BAY

Drawing:  
GFL CORNER CUPBOARD  
DETAIL SECTIONS SHEET I



Drawing No. 190/19  
Date: APRIL 2018  
Scale: 1/10

MICHAEL MILLER  
BA(Hons) ARCH. CIAT  
Architectural Consultant.




16 PARK VIEW. GLAISDALE.  
WHITBY  
NORTH YORKSHIRE.  
YO21 2PP.

Figured dimensions are for guidance only. Actual dimensions required for manufacture & installation to be from measurements taken on site.

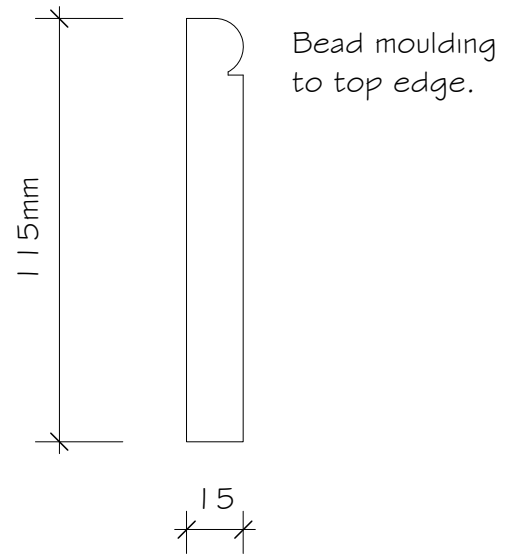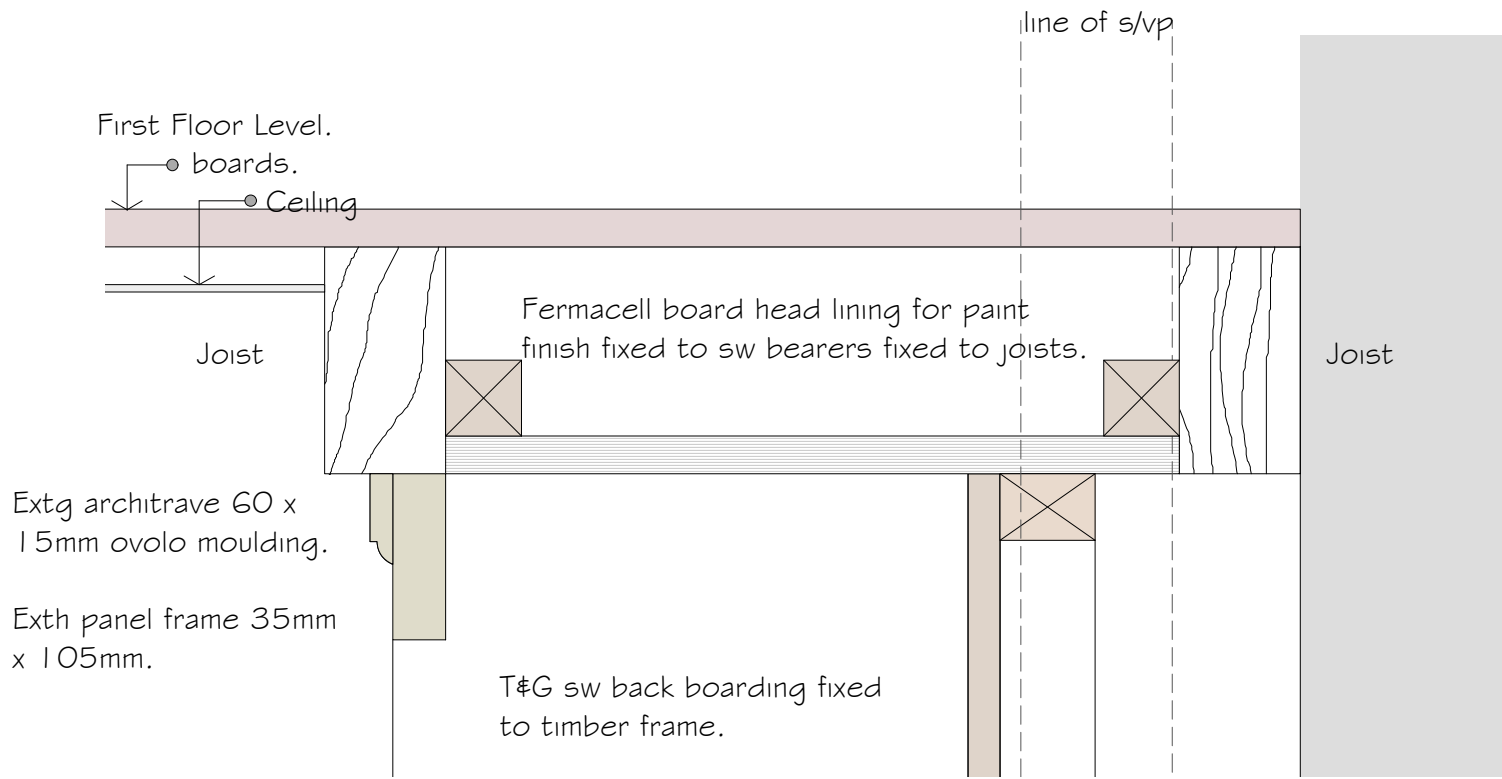

SECTION at HEAD

SKIRTING BOARD PROFILE

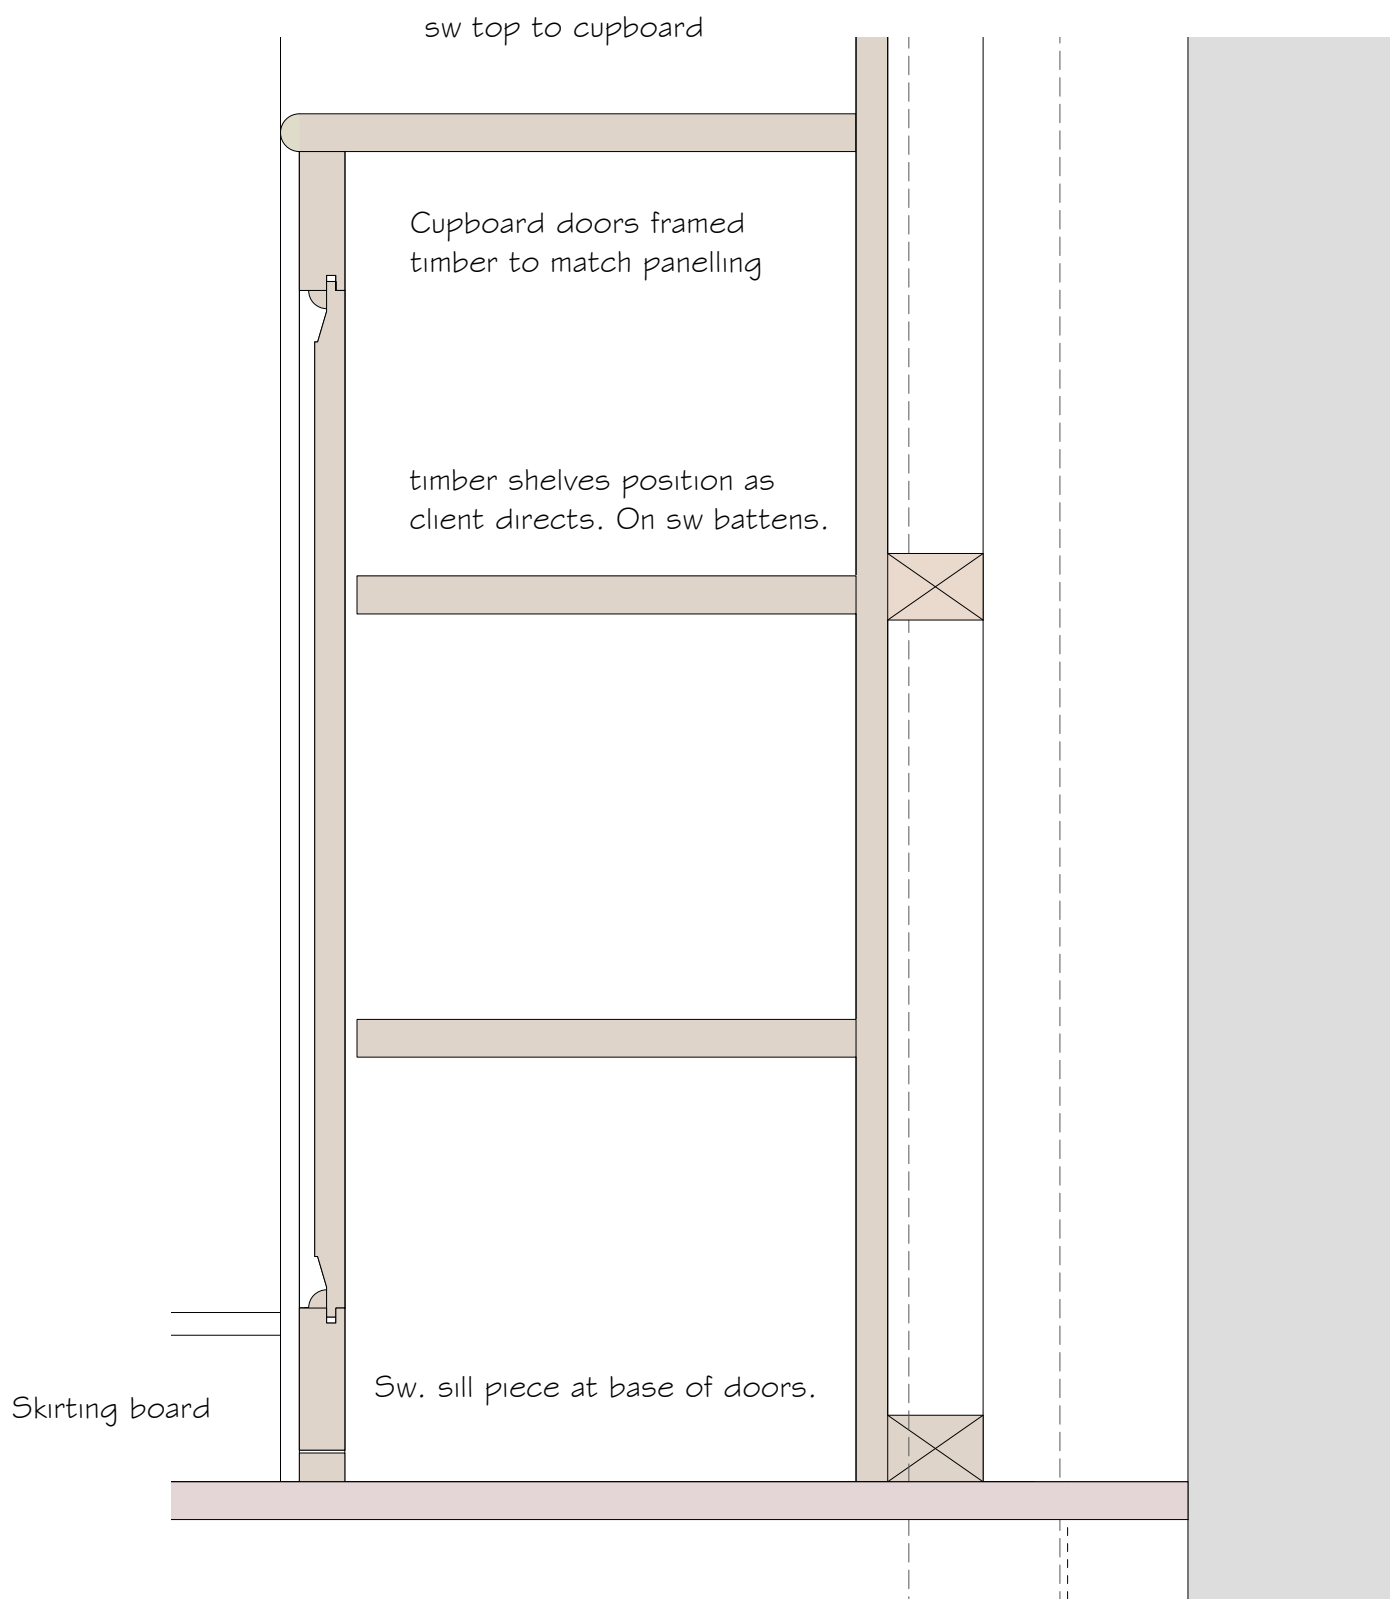

Proposed:  
ALTERATIONS to  
SHIRLEY HOUSE  
SUNNY PLACE  
ROBIN HOOD'S BAY

Drawing:  
GFL CORNER CUPBOARD  
DETAIL SECTIONS SHEET II  
SKIRTING BOARD

Drawing No. 190/20  
Date: APRIL 2018  
Scale: 1/5 & 1/2


MICHAEL MILLER  
BA(Hons) ARCH. CIAT  
Architectural Consultant.



16 PARK VIEW. GLAISDALE.  
WHITBY  
NORTH YORKSHIRE.  
YO21 2PP.

First Floor Level.



Structural partition as Engineers specification.

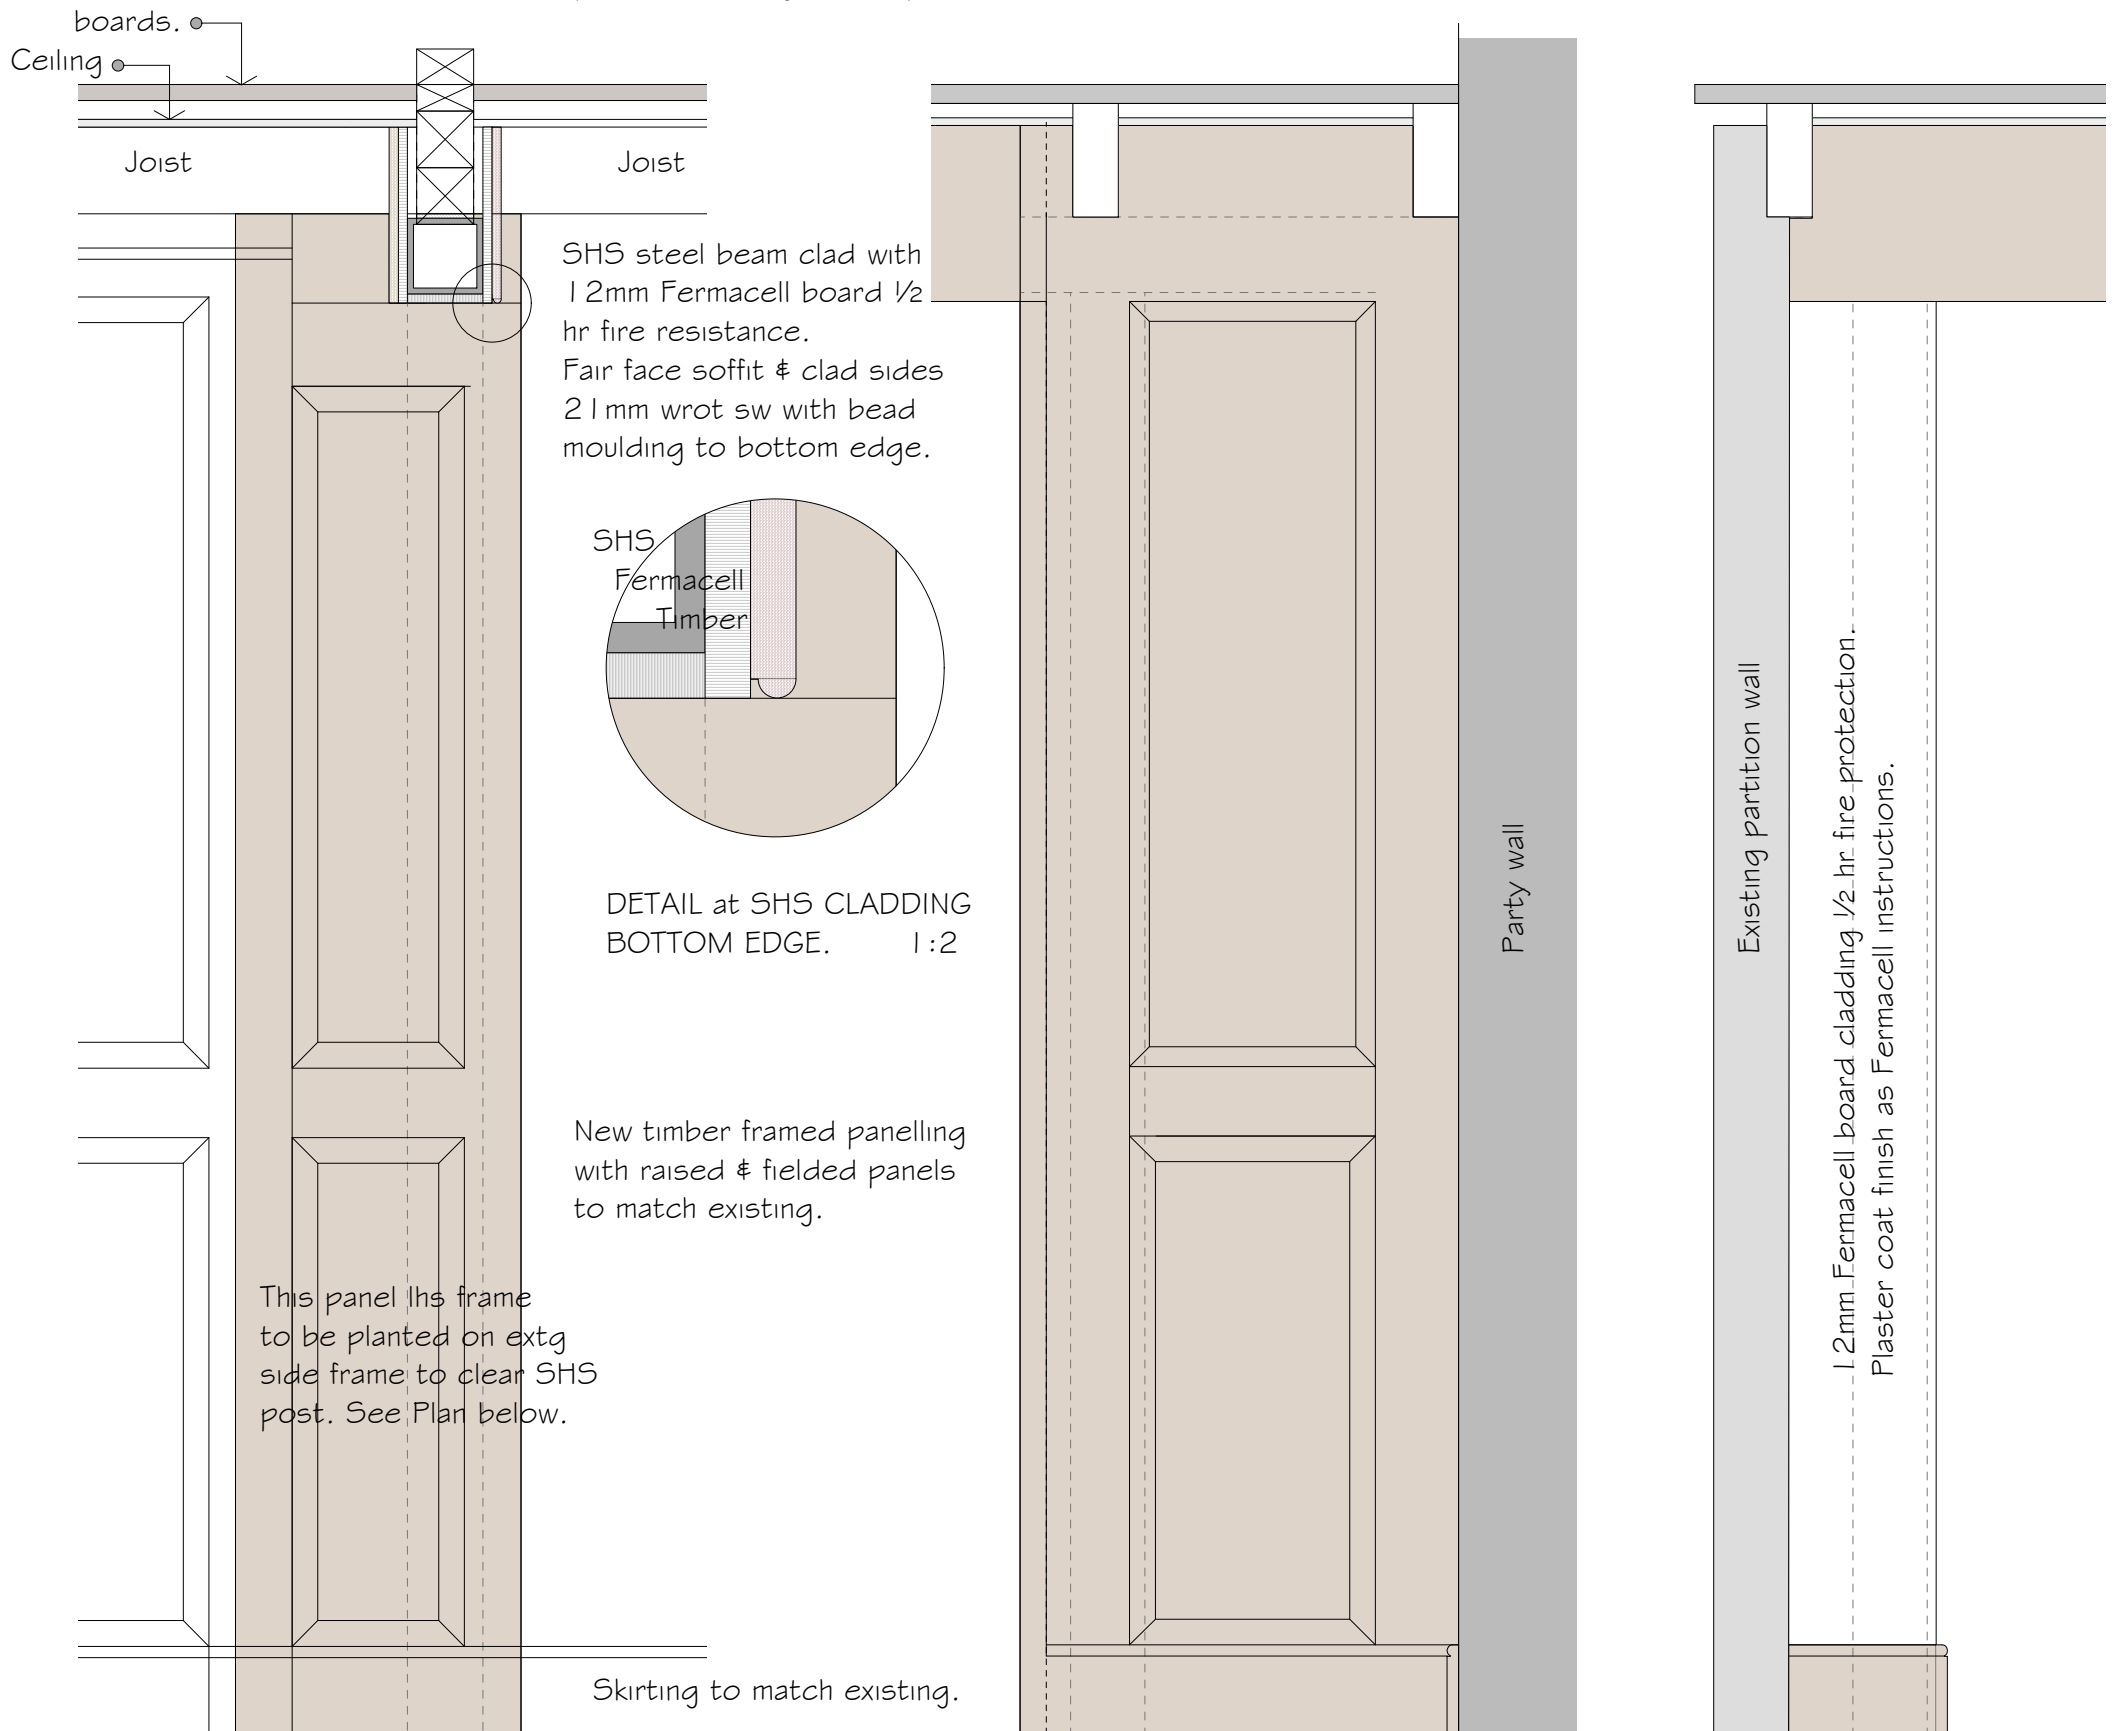

ELEVATION to SITTING ROOM


ELEVATION to REAR ROOM

ELEV to REAR ROOM SIDE of EXTG PARTITION.

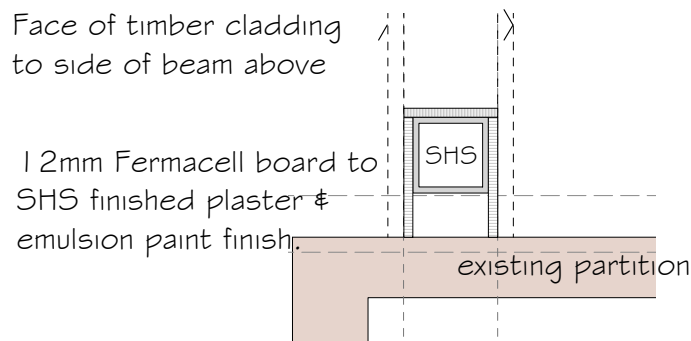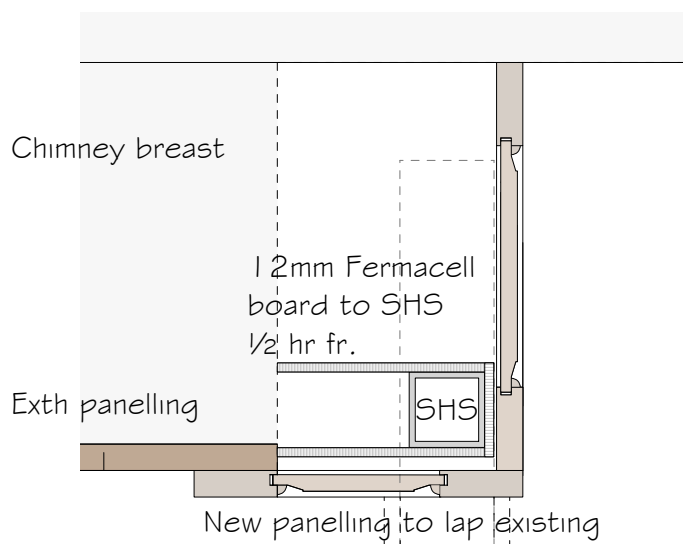


PLAN ADJACENT PARTITION as BELOW

PLAN I. h. s. CHIMNEY BREAST

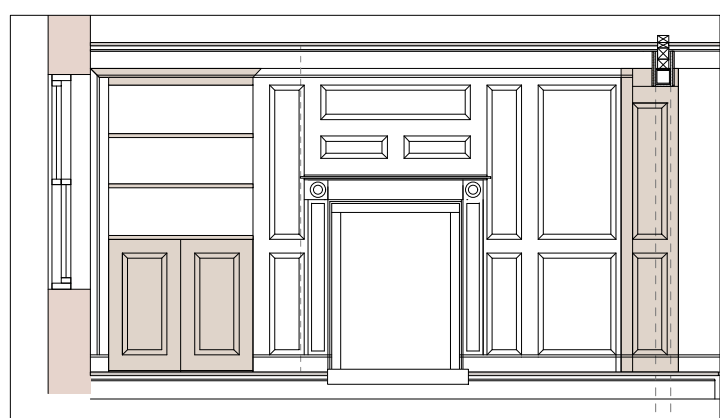

ELEVATION to SITTING ROOM

1 : 50

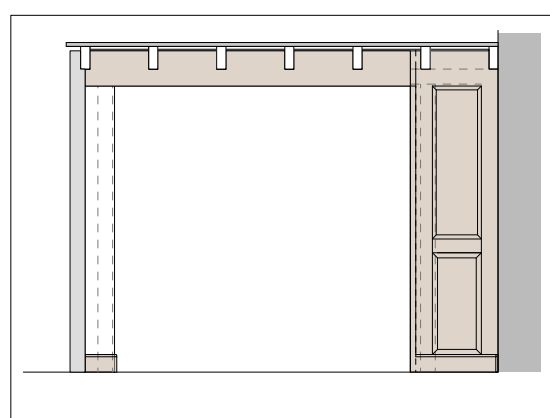

ELEVATION to BACK ROOM

Proposed:

ALTERATIONS to SHIRLEY HOUSE SUNNY PLACE ROBIN HOOD'S BAY


Drawing: NEW PANELLING to STEEL SECTIONS.

Drawing No. 190/22 Date: APRIL 2018 Scale: 1/10 & 1/50



MICHAEL MILLER BA(Hons) ARCH. CIAT Architectural Consultant.



16 PARK VIEW. GLAISDALE. WHITBY NORTH YORKSHIRE. YO21 2PP.

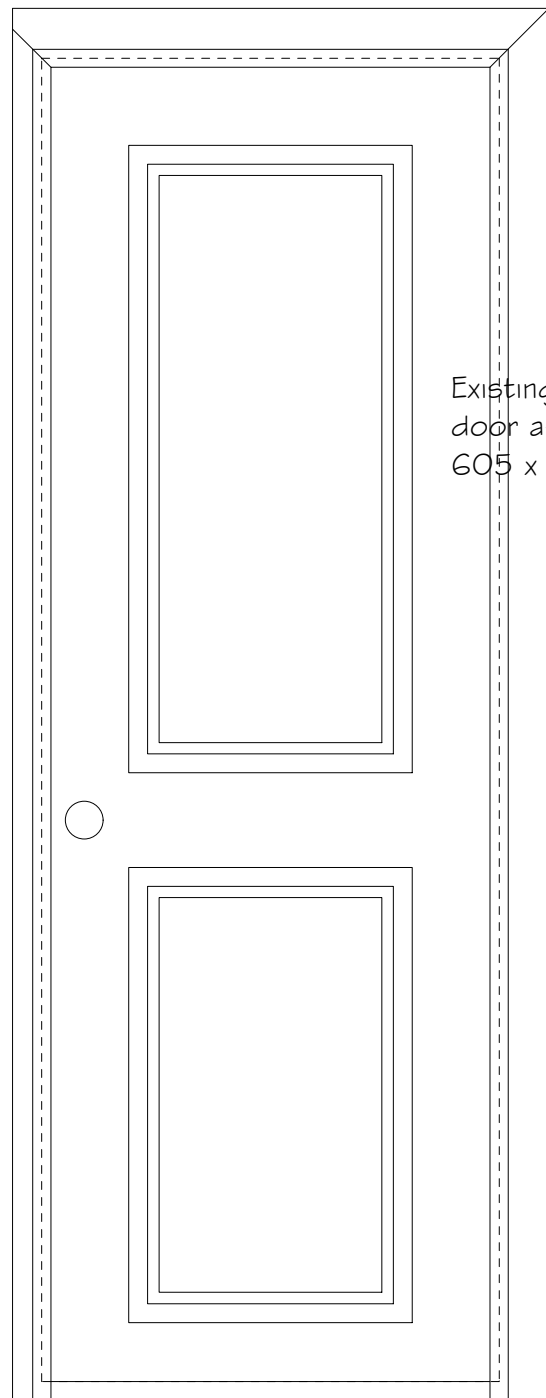


Existing timber panelled door approximate size 605 x 1750 to be re-used

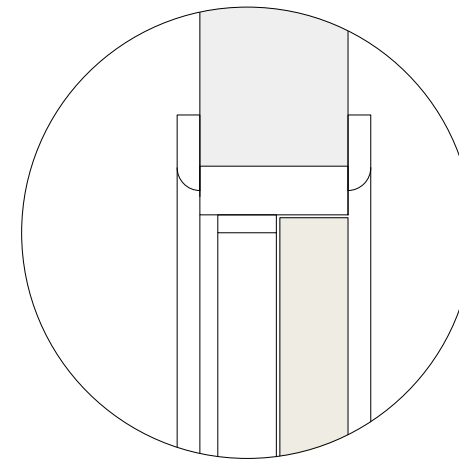 

Timber architraves 50 x 12mm rounded edge as existing.  
32mm timber lining.  
12 x 40mm timber door stops

HEAD DETAIL

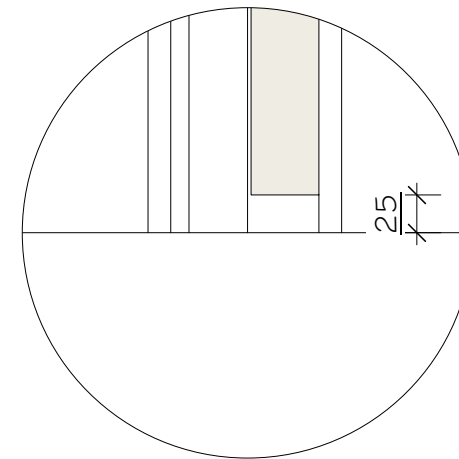

Clearance at foot of door to assist with Bathroom ventilation.


FOOT of DOOR

ELEVATION from LANDING

SECTIONAL ELEVATION



PLAN

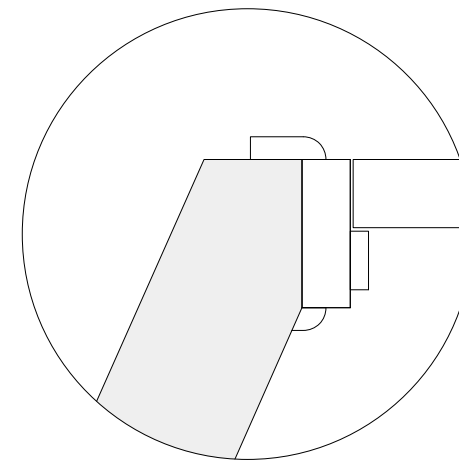

Timber architraves 50 x 12mm rounded edge as existing.  
32mm timber lining.  
12 x 40mm timber door stops

JAMB of DOOR

Proposed:  
ALTERATIONS to  
SHIRLEY HOUSE  
SUNNY PLACE  
ROBIN HOOD'S BAY


Drawing:  
FFL BATHROOM DOOR  
RE-USE DETAILS

Drawing No. 190/21  
Date: APRIL 2018  
Scale: 1/10


MICHAEL MILLER  
BA(Hons) ARCH. CIAT  
Architectural Consultant.




16 PARK VIEW. GLAISDALE.  
WHITBY  
NORTH YORKSHIRE.  
YO21 2PP.

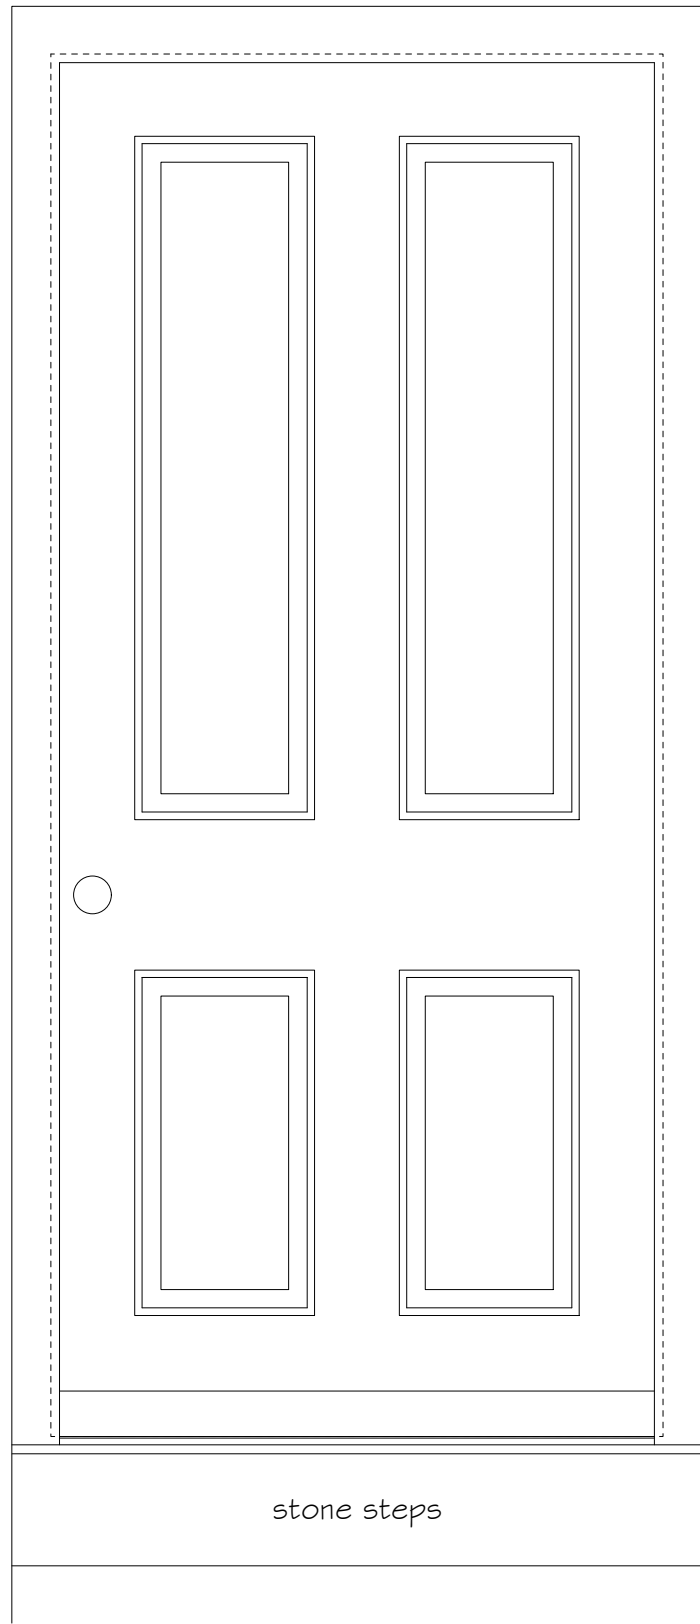

EXTERNAL ELEVATION

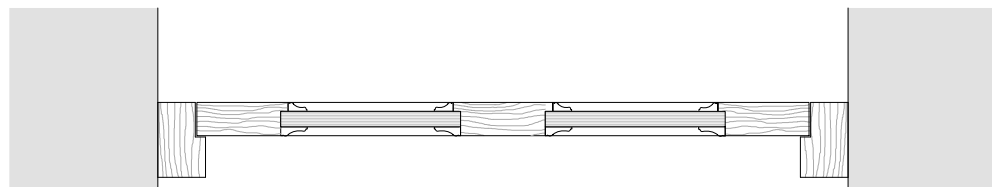

PLAN

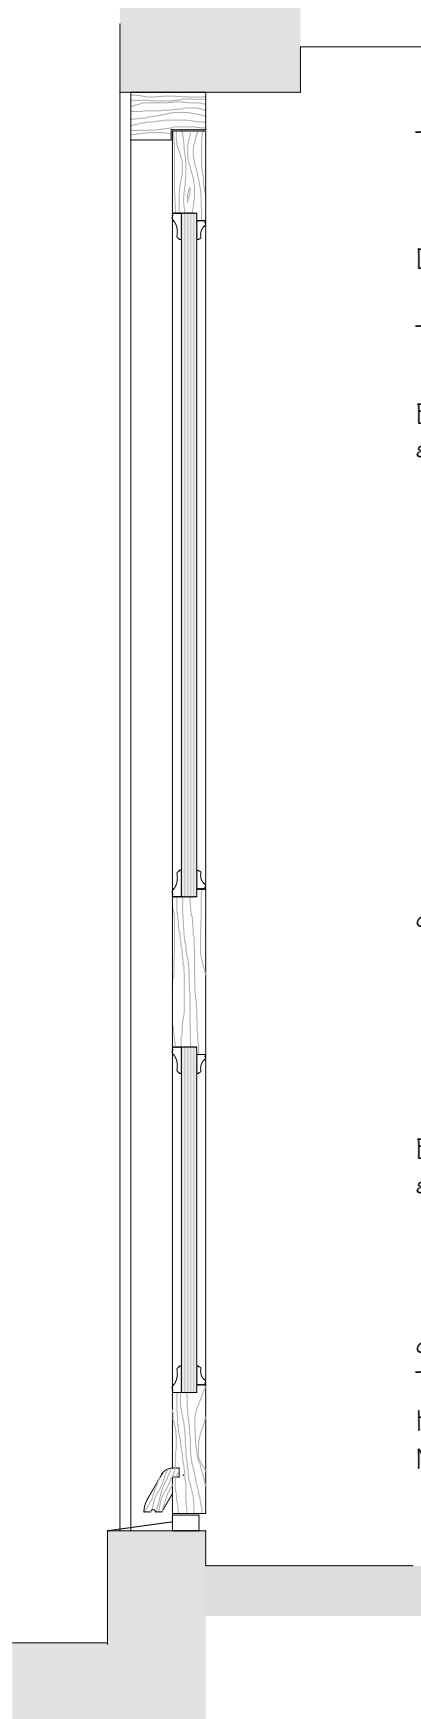

SECTION

Timber frame to match existing

Door size approximately 810 x 1820mm

Timber construction

Bolection mouldings to internal & external faces  
& flat panel.

deep mid-rail

Bolection mouldings to internal & external faces  
& flat panel.

deep bottom rail  
Timber weather bar  
Hardwood batten as existing fixed to stone step.  
Mortar sloping fillet to upper face of step.

Proposed:

ALTERATIONS to  
SHIRLEY HOUSE  
SUNNY PLACE  
ROBIN HOOD'S BAY

Drawing:  
NEW FRONT DOOR & FRAME.

Drawing No. 190/23  
Date: APRIL 2018  
Scale: 1/10

MICHAEL MILLER  
BA(Hons) ARCH. CIAT  
Architectural Consultant.



16 PARK VIEW. GLAISDALE.  
WHITBY  
NORTH YORKSHIRE.  
YO21 2PP.