


Note: Drawings show general configuration for planning purposes and are not construction drawings.

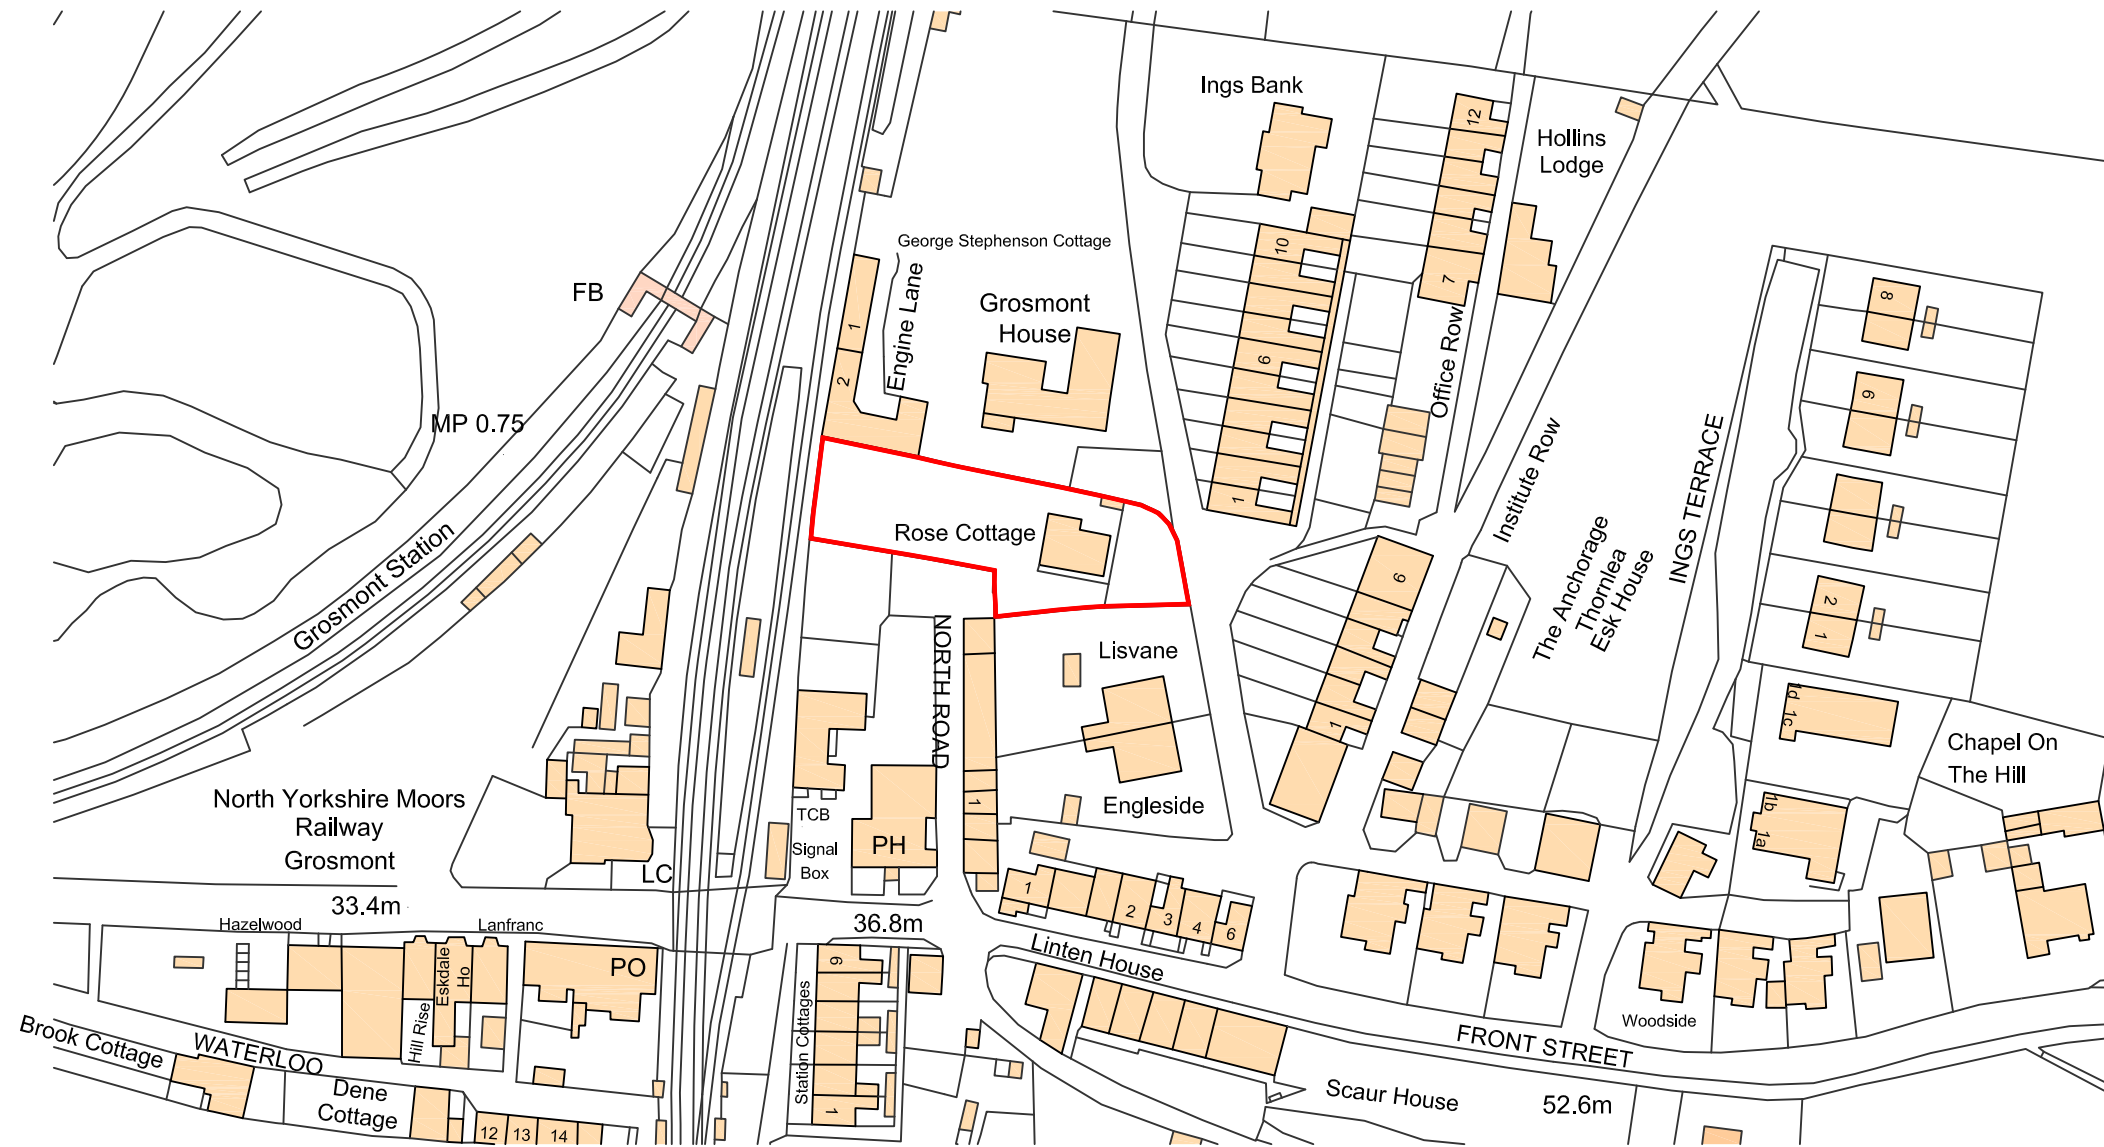

Ordnance Survey, (c) Crown Copyright 2018. All rights reserved. Licence number 100022432

NYMNPA
25/04/2018

Bell Snoxell Building Consultants Ltd

Bell Snoxell Building Consultants Ltd
Mortar Pit Farm
Sneatonthorpe
Whitby
North Yorkshire
YO22 5JG

Project: **Rose Cottage
Institute Row
Grosmont, YO22 5PE**

Client: **Mr & Mrs McCarthy**

Drawing: **Location Plan**

Date: 10.04.2018 Scale@A3: 1:1250

Drawn By: LJS Check By: CI Approved By: CI

Drawing Status: **PLANNING**

Job. no.	Dwg. no.	Rev.
8703	01	-

