



PLAN

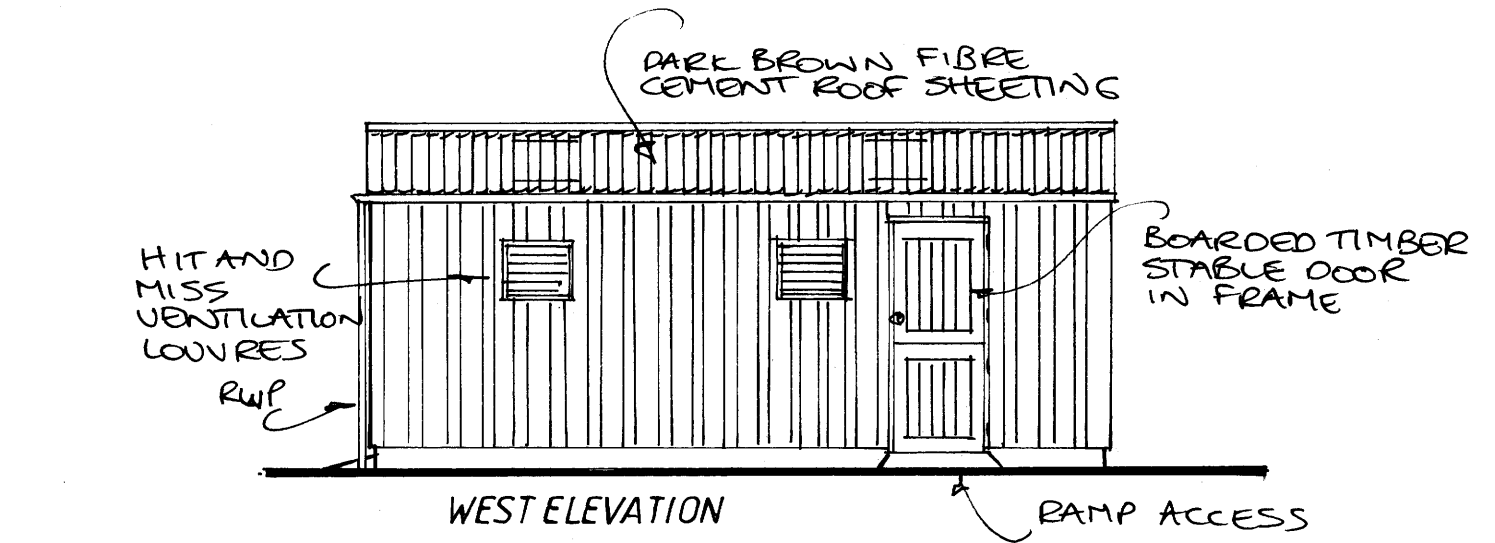


WEST ELEVATION

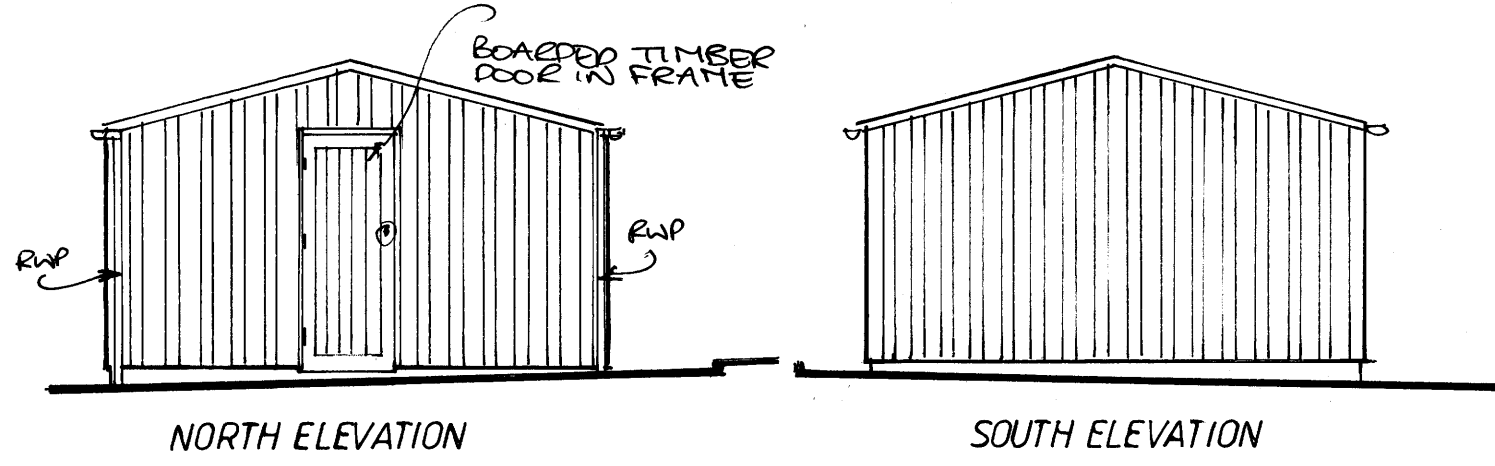


NORTH ELEVATION

SOUTH ELEVATION

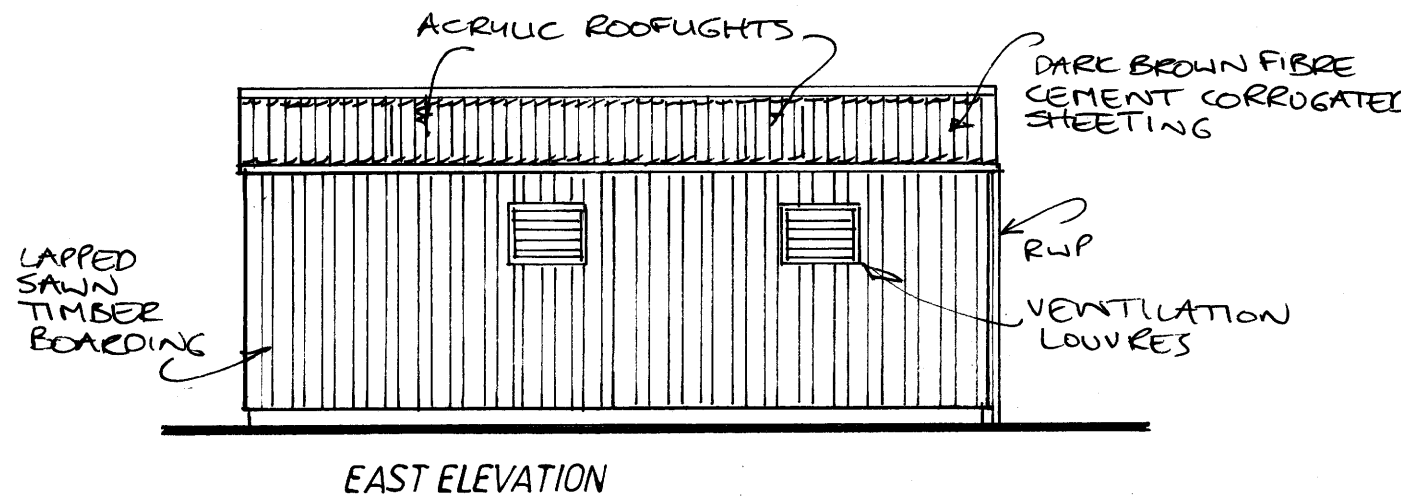

EAST ELEVATION

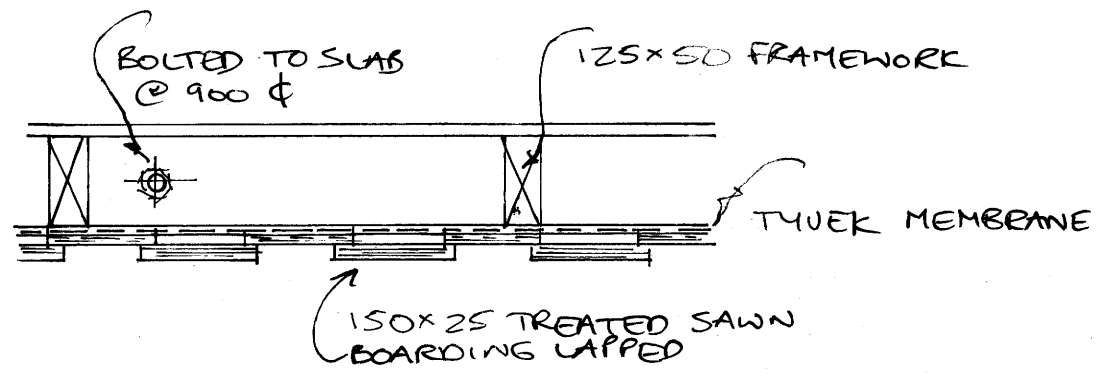

PROPOSED POULTRY HOUSE at PARKDOWN, SNEATON
 For Dr M McKELVIE **PLAN AND ELEVATIONS**
 Scales 1:50 ; 1:75 @A3

NYMNP
 26/04/2018