
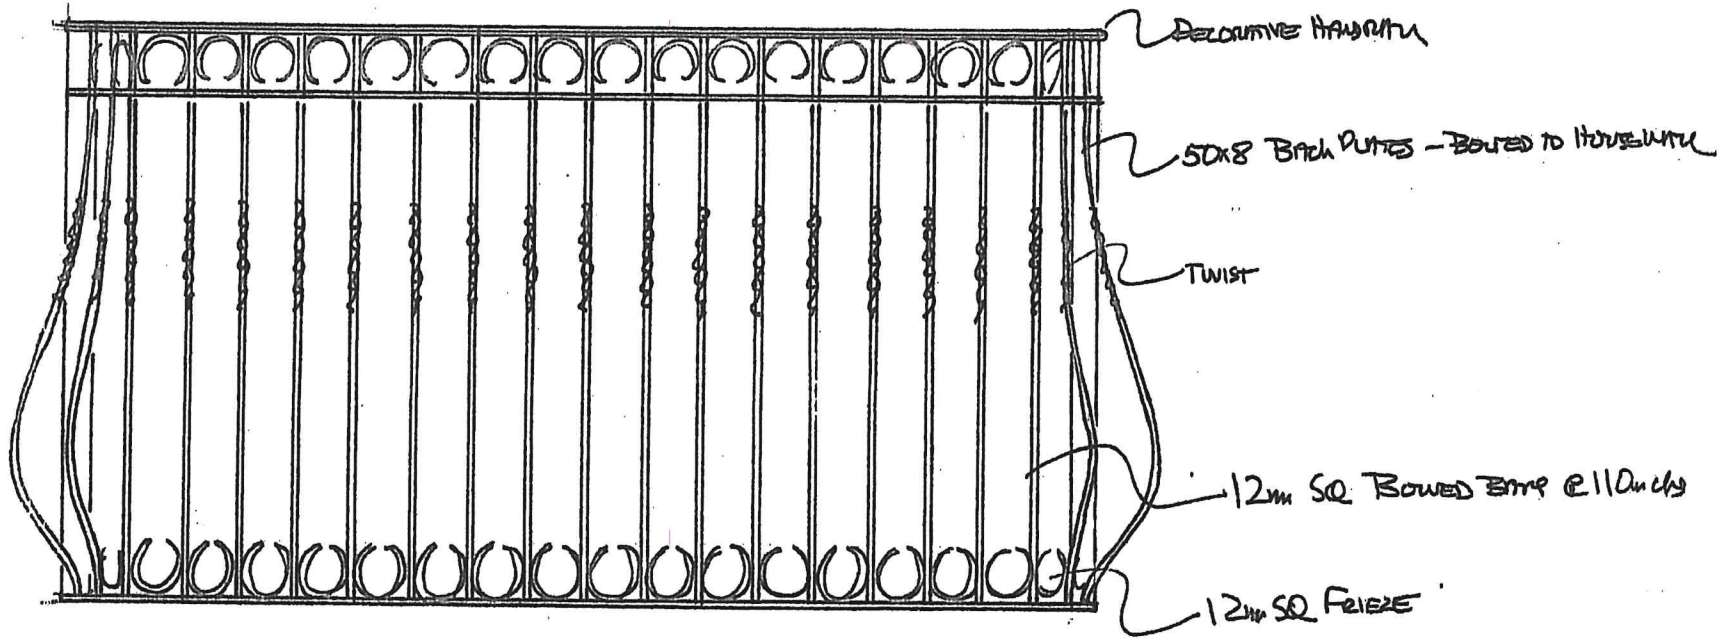


Proposed Balcony. by Helen Kennedy
1. Newtown Green Farm.

Scale 1:10

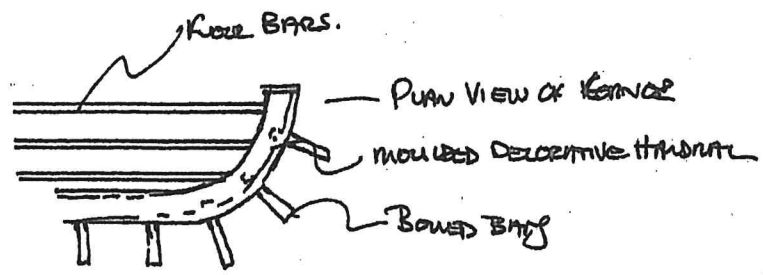

NYMADA
01 MAY 2019