

ADDITIONAL AMENDMENTS

Amended layout of buildings/outside areas

Additional background information





Amended design

Revised access arrangements

Change of description of proposed development - as indicated on the previous page


Change in site boundaries

Other (as specified below)

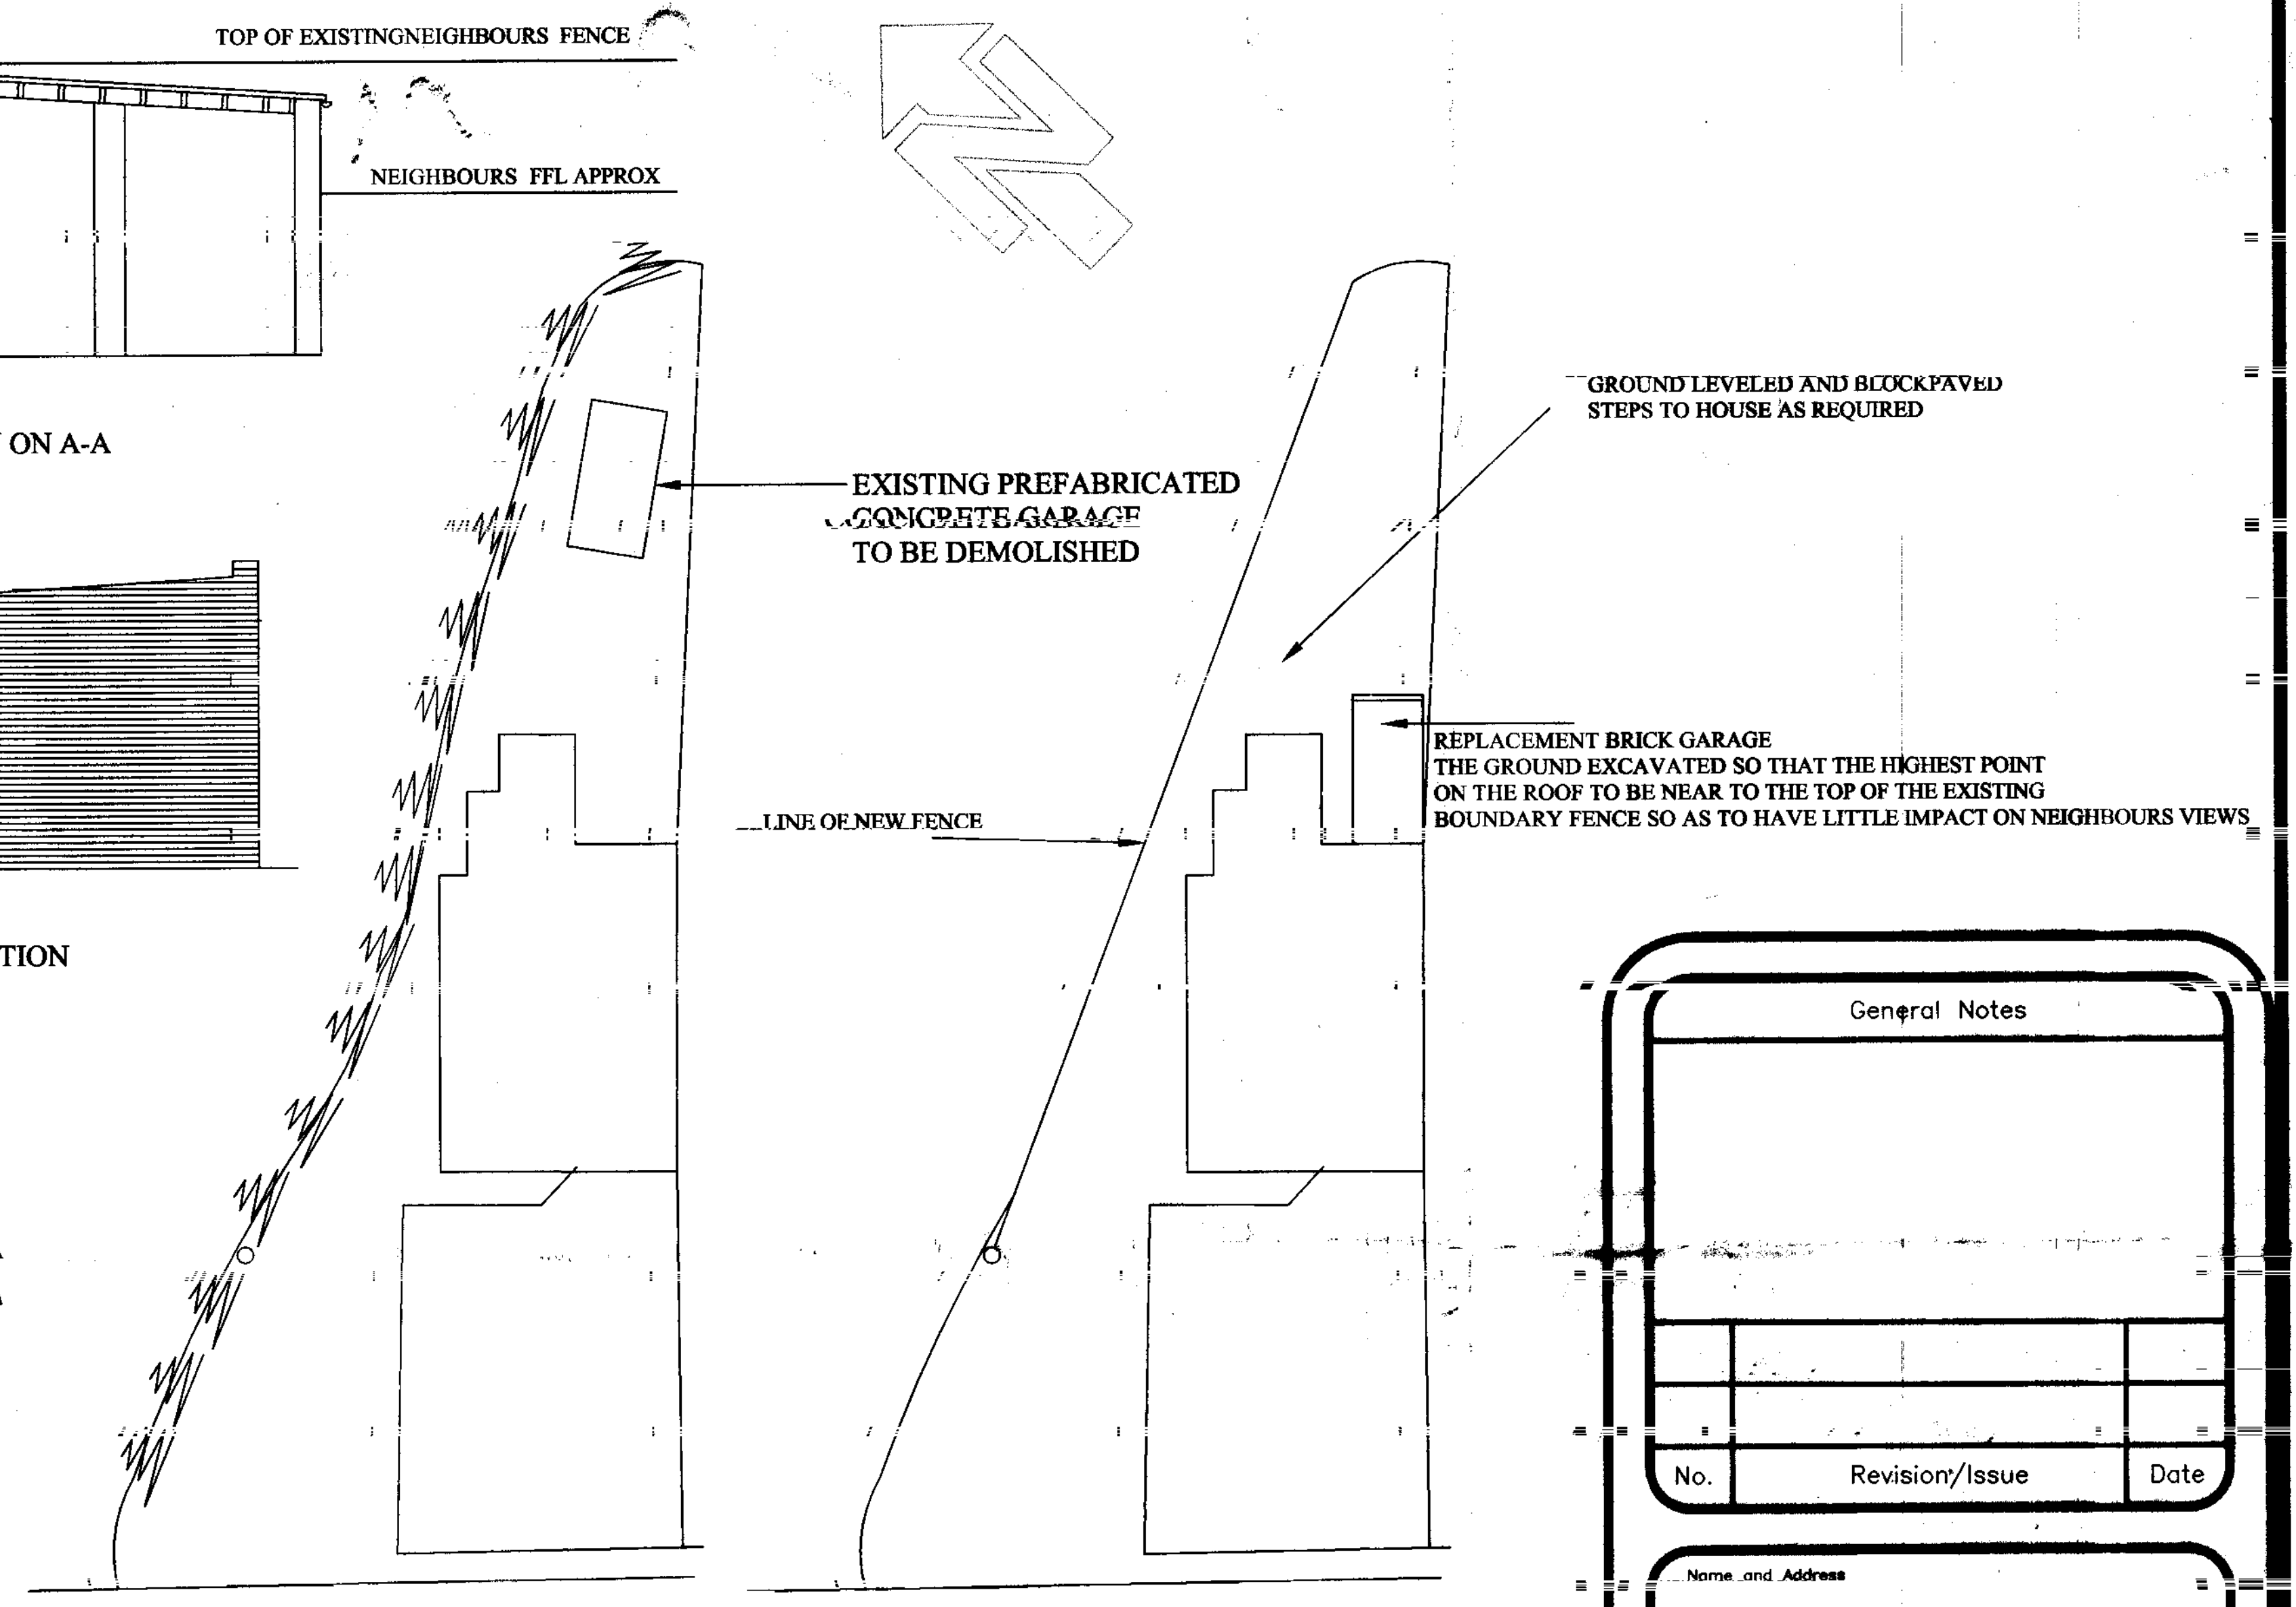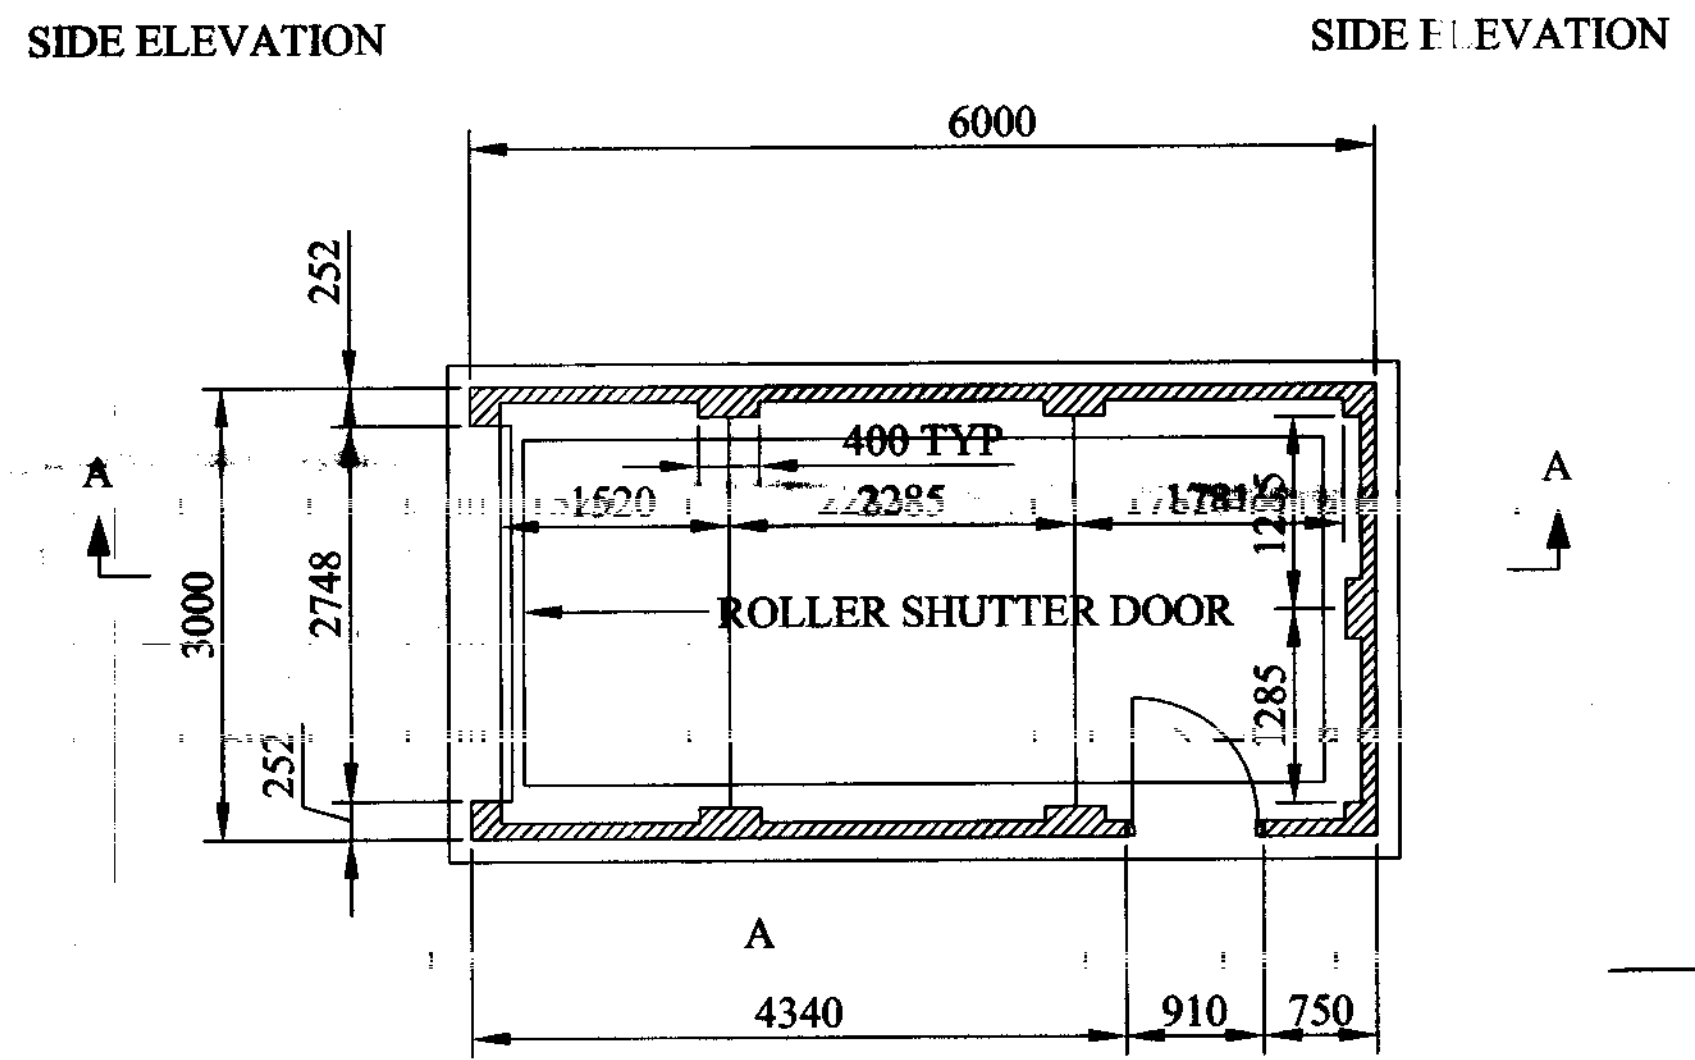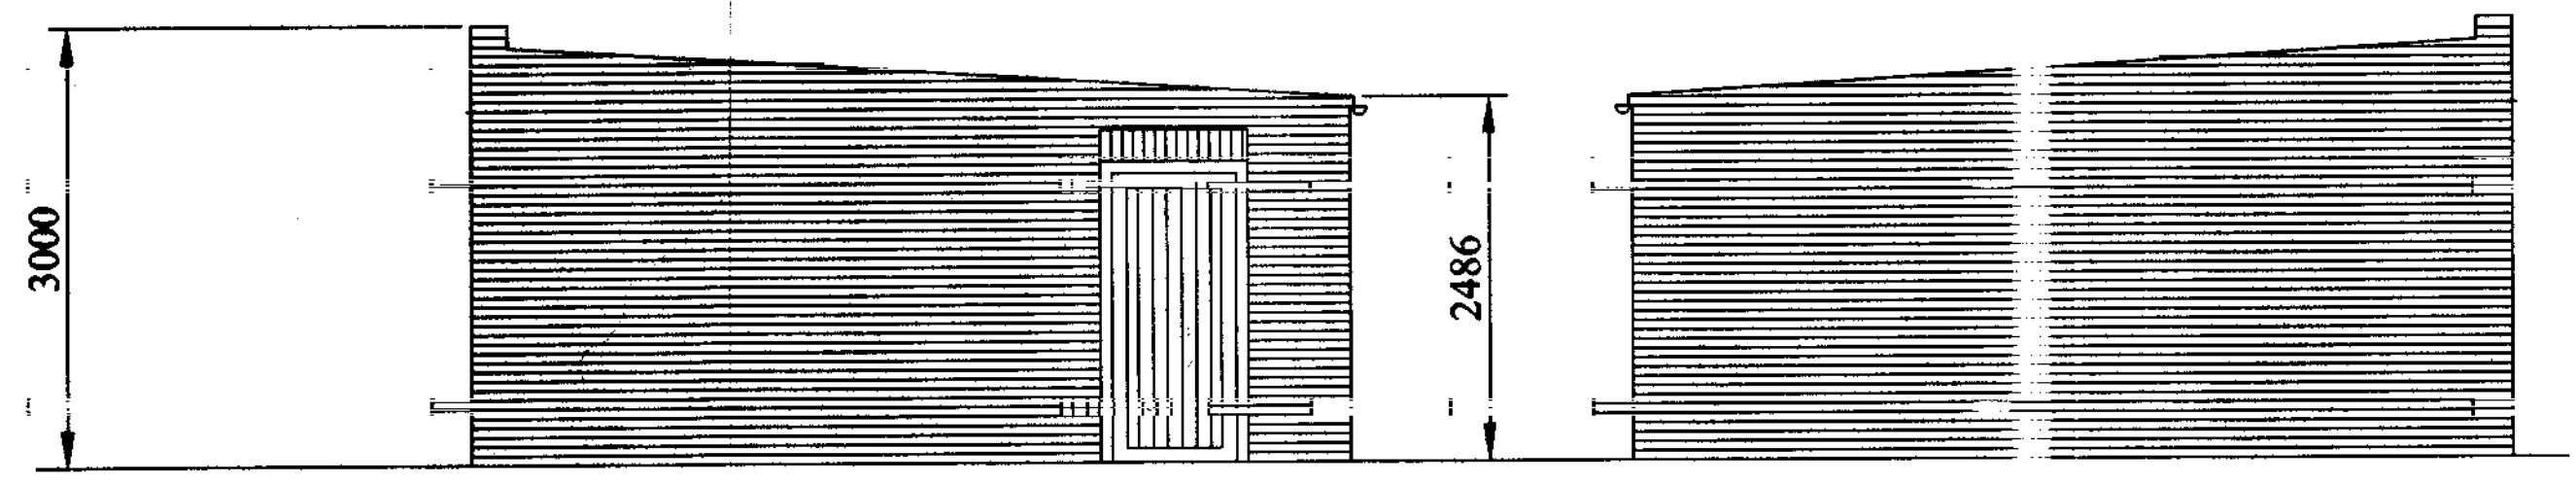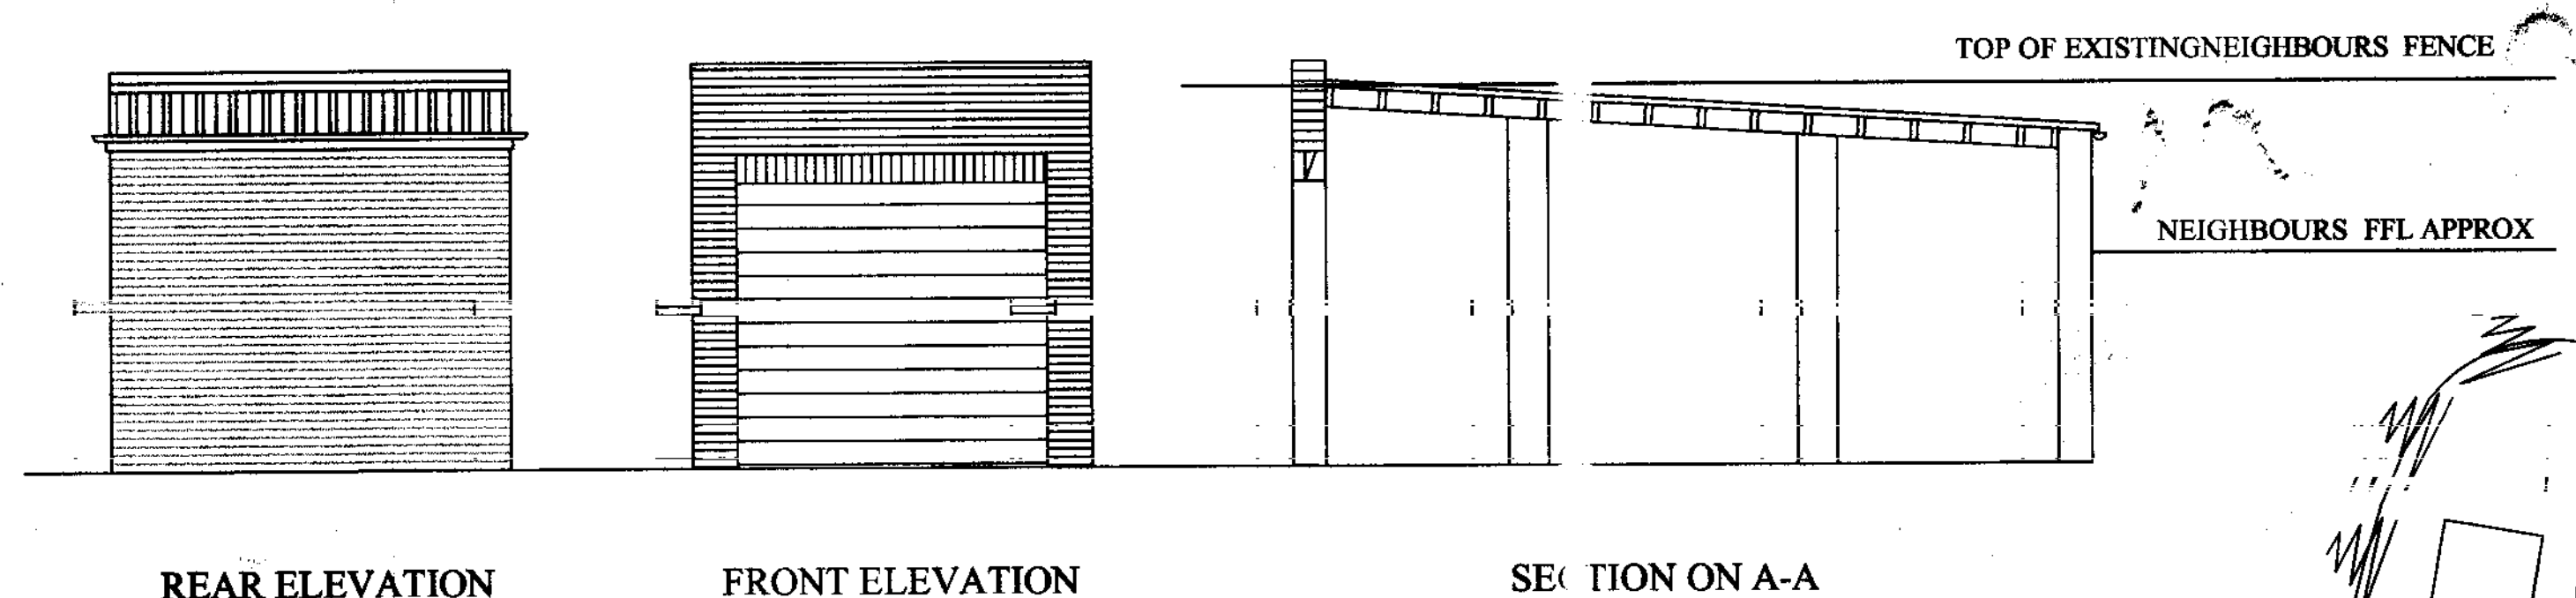

NOTES

- All brickwork to match existing so far as possible.
- Roof material to be box-section plastic-coated steel sheets in a dark green finish

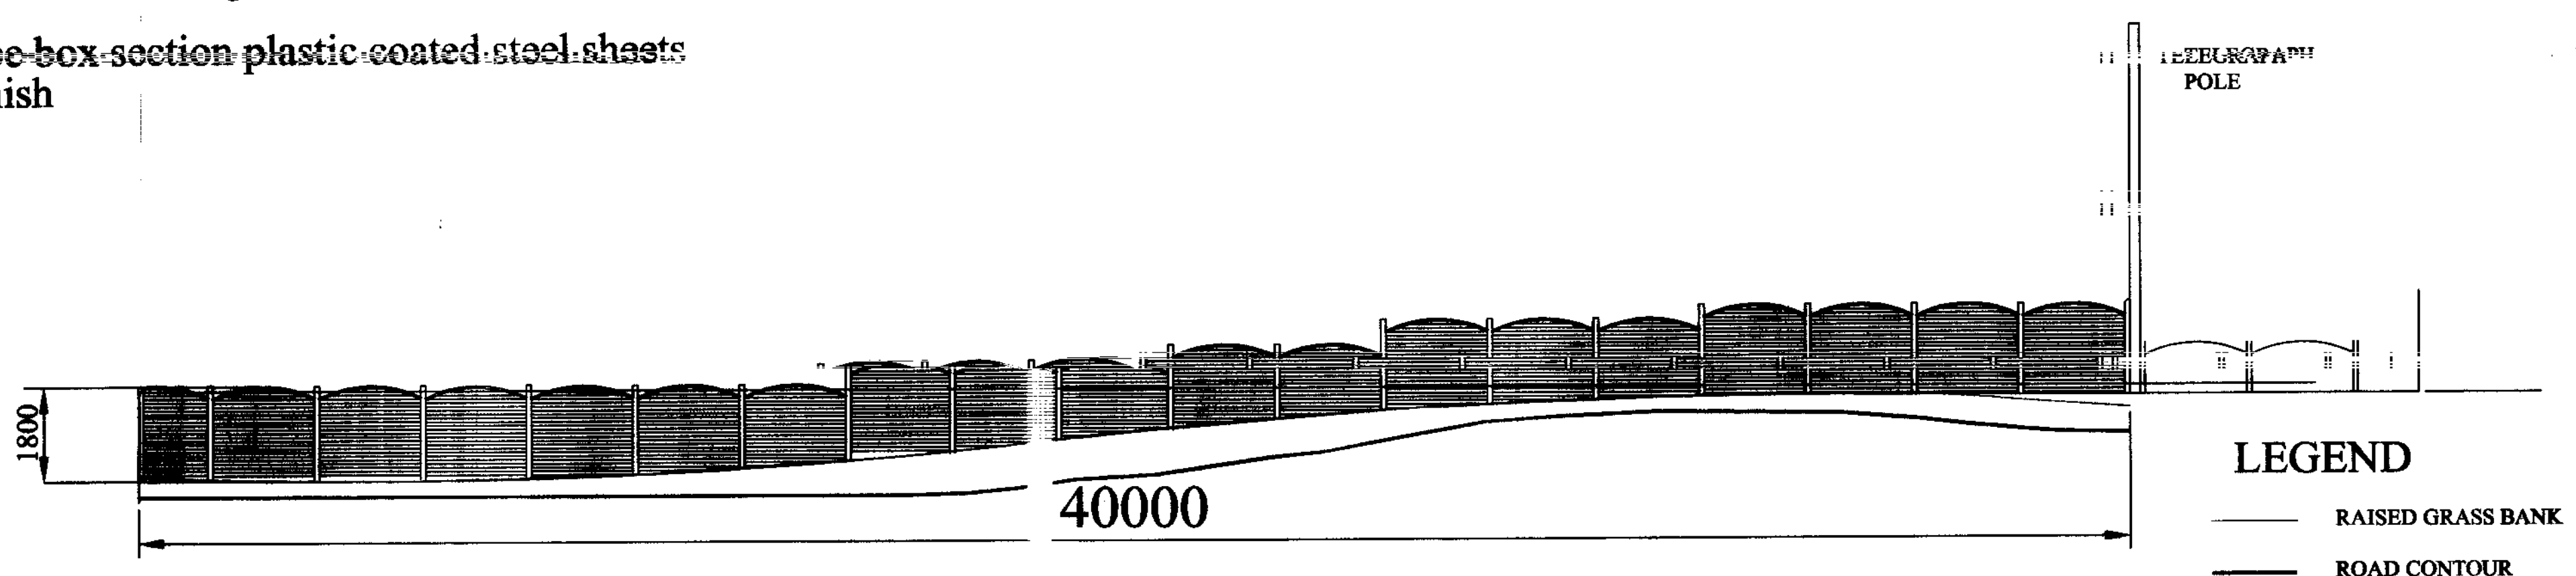

LEGEND

—	RAISED GRASS BANK
—	ROAD CONTOUR

General Notes		
No.	Revision/Issue	Date
Name and Address		
Mr I WOOD ECHO HILL SLEIGHTS WHITBY NORTH YORKSHIRE		
Project Name and Address		
GARAGE, LANDSCAPING AND FENCING		
Project	Date	Sheet
08-2007	Oct 2007	1
Scale	1:50 & 1:100	