


part 1 copy
07/19/12


THIS DRAWING IS COPYRIGHT OF RICHARD AGAR ASSOCIATES LIMITED AND MAY NOT BE REPRODUCED WITHOUT WRITTEN AUTHORITY OF RAA LTD

THE ORIGINAL SIZE OF THIS PRINT IS A3

DO NOT SCALE OFF THIS DRAWING

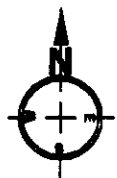

REPRODUCED FROM ORDNANCE SURVEY
MAPS WITH THE PERMISSION OF THE
CONTROLLER OF HER MAJESTY'S STATIONERY
OFFICE, CROWN COPYRIGHT RESERVED
RAA LTD LICENCE No AL 54602 X

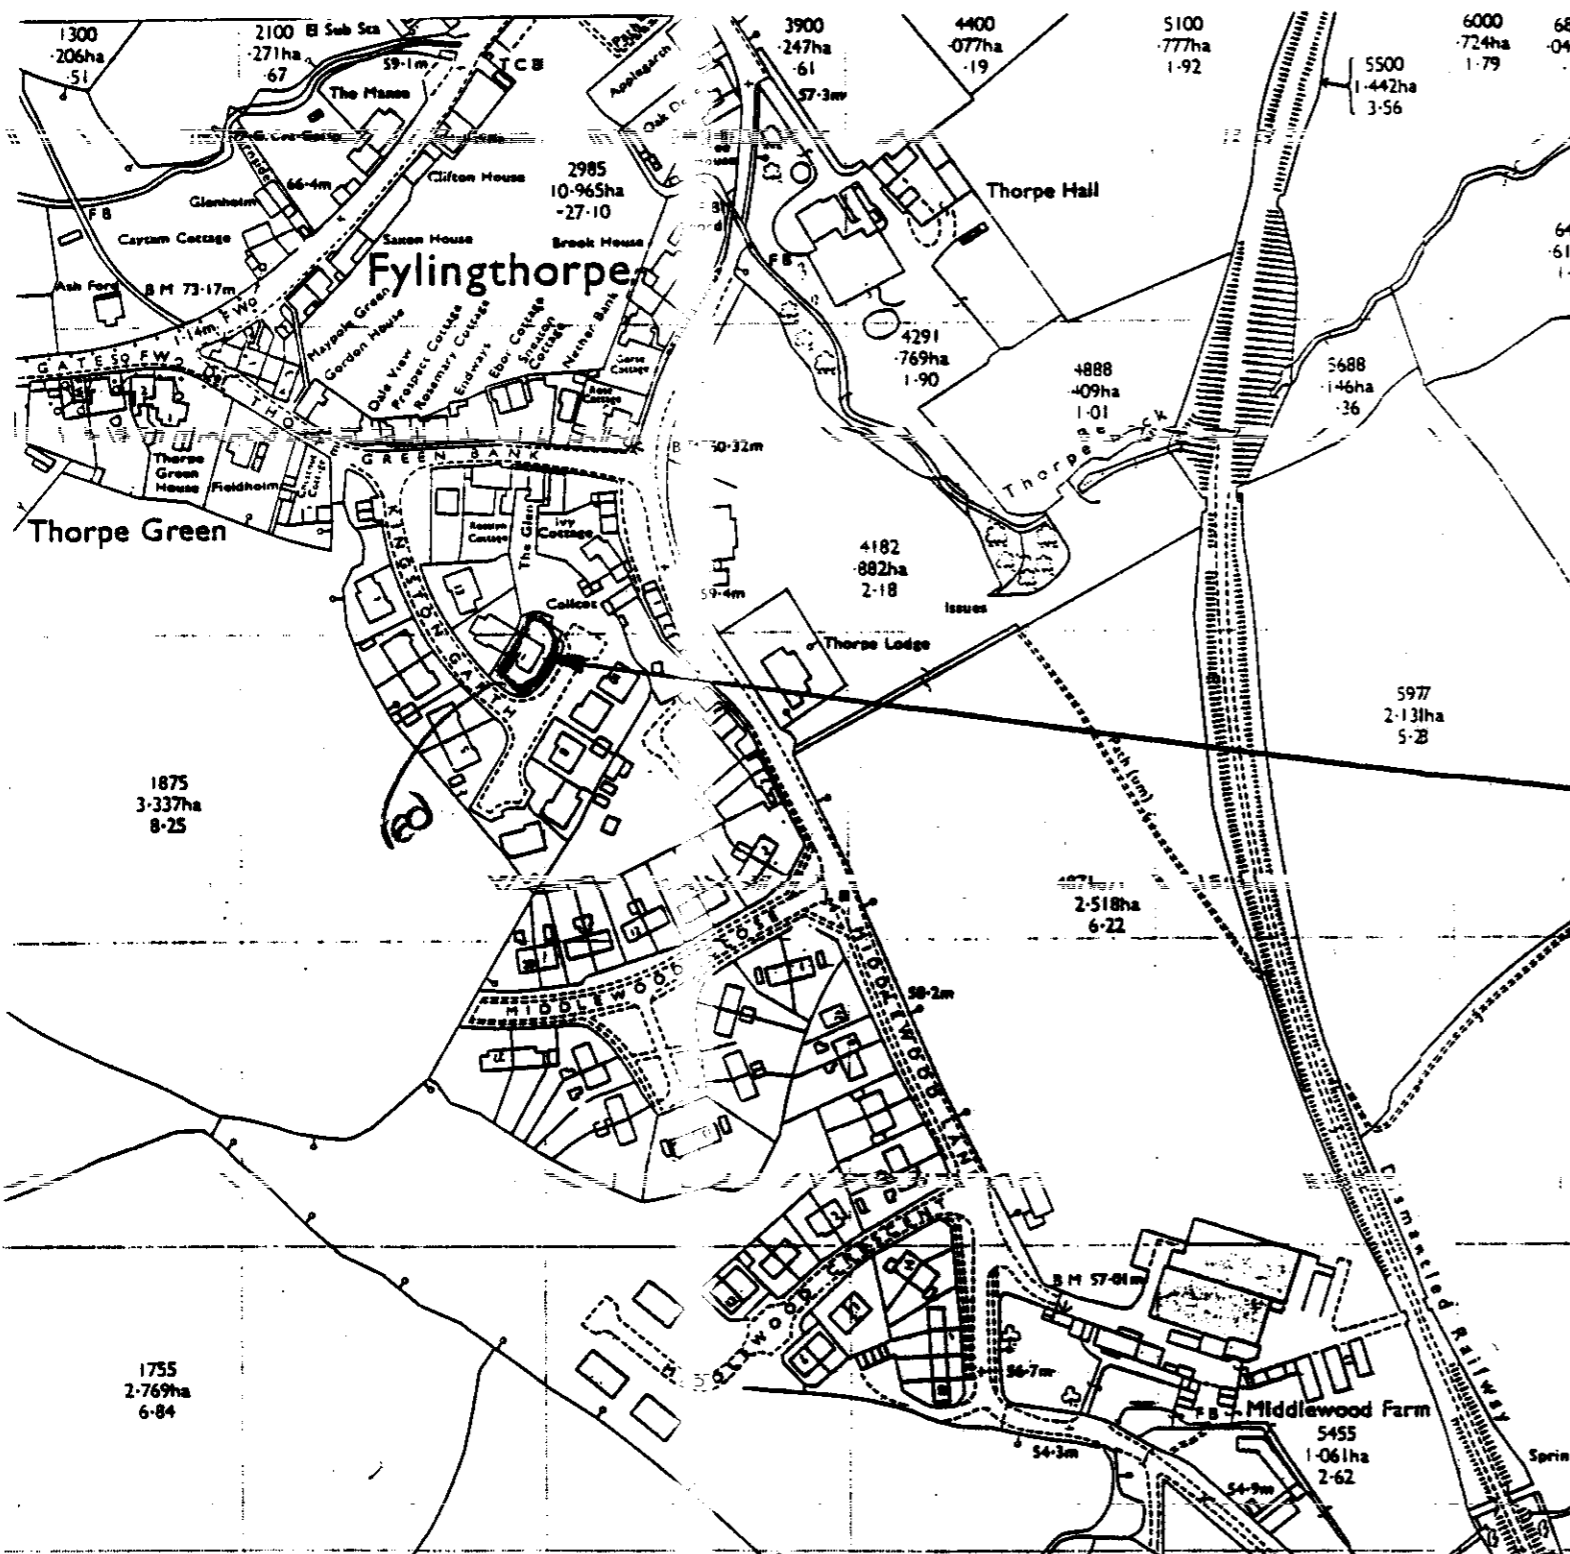

NYMMPA
15 NOV 2007

SITE LOCATION
11 KINGSTON GARTH
FYLINGTHORPE

PLANNING ISSUE
NOT FOR CONSTRUCTION

A REDRAWN TO LARGER
SCALE 13-11-07

Richard Agar Associates Limited	
Consulting Civil & Structural Engineers 21 A BAXTERGATE WHITBY NORTH YORKSHIRE YO21 1BW Tel: 01947-820992 Fax: 01947-821147 Mobile: 07710-488157	
Client MR WAINSBREAR	
Project SINGLE STOREY EXTENSION 11 KINGSTON GARTH FYLINGTHORPE WHITBY	
Title SITE LOCATION	
Drawn RA	Date Oct'07
Scales 1/2500	
Drwg No. 1.991/01	Rev A