



ADDITIONAL AMENDMENTS

- Amended layout of buildings/outside areas
- Additional background information
- Amended design
- Revised access arrangements
- Change of description of proposed development - as indicated on the previous page
- Change in site boundaries
- Other (as specified below)

revised location

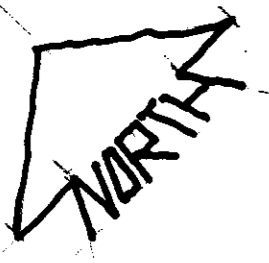

To Hotel and Shop

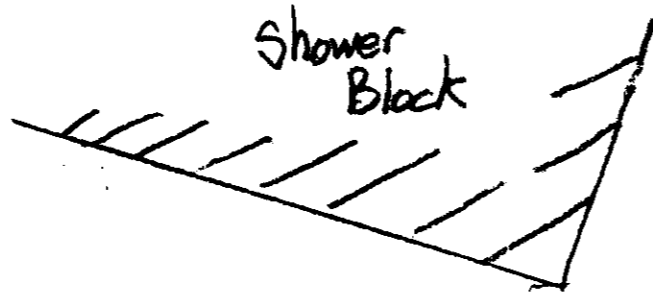


TOURERS

safety post & rail
 timber fence

PLAY AREA


grassed

12m

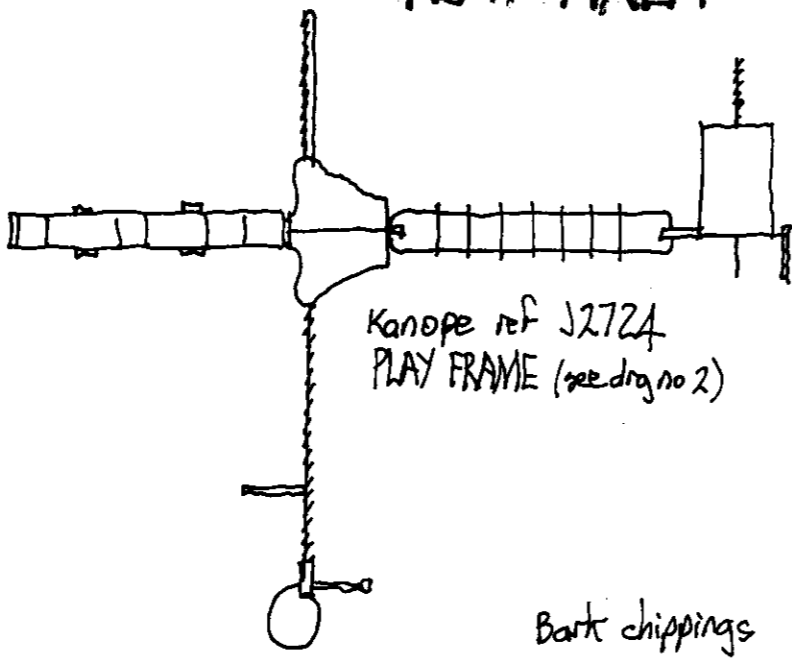

Kanope ref J2724
 PLAY FRAME (see drg no 2)

Bark chippings

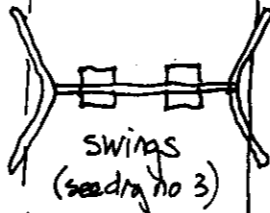

Swings
 (see drg no 3)

timber log edging

14m safety distance

3m

grassed

planting

NOTES

SCALE:-
 DO NOT TRY TO SCALE ACCURATELY FROM THESE DRAWINGS.
 CHECKING:-
 ALL DIMENSIONS MUST BE CHECKED AND MEASURED ACCURATELY ON SITE PRIOR TO ORDERING ANY MATERIALS, FITTINGS, COMPONENTS, PARTS, ETC.
 DISCREPANCIES:-
 ANY DISCREPANCIES IN THE DRAWINGS, SPECIFICATION OR WORKS MUST BE IMMEDIATELY BROUGHT TO THE CLIENTS / ARCHITECTS NOTICE.
 MATERIALS AND WORKMANSHIP:-
 ALL WORK TO BE CARRIED OUT WITH PROPER MATERIALS AND IN A NEAT AND WORKMANLIKE MANNER.

REVISIONS

A' - 20/3/08 - PLAY AREA RESITED

NYMNP
 25 MAR 2008



B Sc Hons Dip Arch RIBA CHARTERED ARCHITECT

PARTNERS:- BARRY DENTON - BELINDA DENTON Dip Surv MCJAT MRICS Chartered Building Surveyor

PLAY

Scale 1 : 100
 Drg. No. Y9D 108/4 A

YORK HOUSE CARAVAN PARK, HAWSKER, WHITBY

STATION SHOPS WESTBOROUGH SCARBOROUGH N YORKS YO11 1TR TEL 01723 367370 ALSO AT

JASVINE COTTAGE HIGH STREET BRIMPTON BY SALVOON N YORKS YO13 9DA TEL 0723 853288

ALL RIGHTS DESCRIBED IN CHAPTER IV OF THE COPYRIGHT, DESIGNS AND PATENTS ACT 1988 HAVE BEEN GENERALLY ASSERTED.
 © 2007 BARRY DENTON CHARTERED ARCHITECT



NOTES

SCALE:
 DO NOT TRY TO SCALE ACCURATELY FROM THESE DRAWINGS.

CHECKING:
 ALL DIMENSIONS MUST BE CHECKED AND MEASURED ACCURATELY ON SITE PRIOR TO ORDERING ANY MATERIALS, FIXINGS, COMPONENTS, FIXTURES, ETC.

DISCREPANCIES:
 ANY DISCREPANCIES IN THE DRAWINGS, SPECIFICATION OR WORKS MUST BE IMMEDIATELY BROUGHT TO THE CLIENTS / ARCHITECTS NOTICE.

MATERIALS AND WORKMANSHIP:
 ALL WORK TO BE CARRIED OUT WITH PROPER MATERIALS AND IN A NEAT AND WORKMANLIKE MANNER.

REVISIONS

A - 20/10/07 - PLAY AREA REVISED

PLAY

Scale 1:1250
 Dwg. No. Y9D 108/1A

YORK HOUSE CARAVAN PARK, HAWSKER, WHITBY.