

ADDITIONAL AMENDMENTS

- Amended layout of buildings/outside areas
- Additional background information
- Amended design
- Revised access arrangements
- Change of description of proposed development - as indicated on the previous page
- Change in site boundaries
- Other (as specified below)

bhd partnership


Imaginative architecture and engineering design

Airy Hill Manor, Whitby, North Yorkshire, YO21 1QB

TEL: 01947 604871 FAX: 01947 600010 E-MAIL: general@bhdpartnership.com

Ms Ailsa. Manners
 Senior Area Planning Manager
 North York Moors National Park Authority
 The Old Vicarage
 Bondgate
 Helmsley
 YORK
 YO62 5BP

TRH/SJC/L9267-04
 11th March 2008

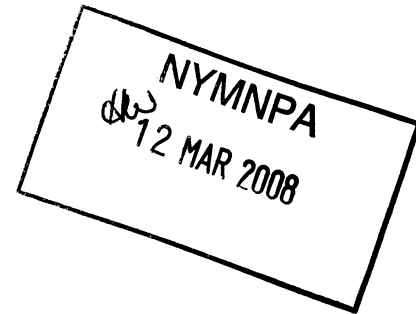

Dear Ailsa,

Re: Inkwells, Eskdaleside, Sleights

Please find enclosed a copy of D9267-01 Rev B with dormer windows amended to be "catslide" style as required.

Yours sincerely,


 Neil Duffield

AFFILIATED MEMBER OF RIBA

RICHARD BIRDSALL	TIM HARRISON	NEIL DUFFIELD
Msc C.Eng MICE	MRICS MCIAT MCIQB	MCIAT

COMPANY REG NO. 5244187

bhd partnership is a trading name of BHD Partnership Ltd.



bhd partnership

imaginative architecture and engineering design

Airy Hill Manor, Whitby, North Yorkshire, YO21 1QB

t: 01947 604871 f: 01947 600010 e: general@bhdpartnership.com

Drawing Issue Register

Project No.	Client / Project:	Day / Month / Year	
9267	Harrison, Inkwells, Eskdaleside, Sleights	19	11
		02	03
Drg / Doc No.	Drg / Doc Title	Size	08 06
		A1	A B
D9267-02	Location Plan	A4	A
DAS9267	Design & Access Statement	A4	A

NYMNPA
 12 MAR 2008

Distribution of Drgs:	Recipient Name:	number of copies
		1
		pdf 1
	Building Control Officer	
	Main Contractor	
	File Copy	
	Sub Contractors	
	Others	


Purpose of Issue:	initial and sign
Preliminary	
Information Purposes	
Client Records	DC
Comments	DC
Licensing Application	
Planning Application	
Bid Regs Application	
Tender Issue	
Construction Issue	
Signature	KH DC

• DO NOT SCALE from this drawing. Only figured dimensions are to be taken from this drawing.
 • The Contractor must verify all dimensions on site before commencing any work or shop drawings.
 • The Contractor must report any discrepancies before commencing work. If this drawing exceeds the quantities taken in any way, the Technician is to be informed before work is initiated.
 • Work within The Construction (Design and Management) Regulations 1994 is not to start until a Health & Safety Plan has been produced. This drawing is Copyright and must not be reproduced without consent of BHD Partnership Ltd


AMENDED

MAR 2008


Notes

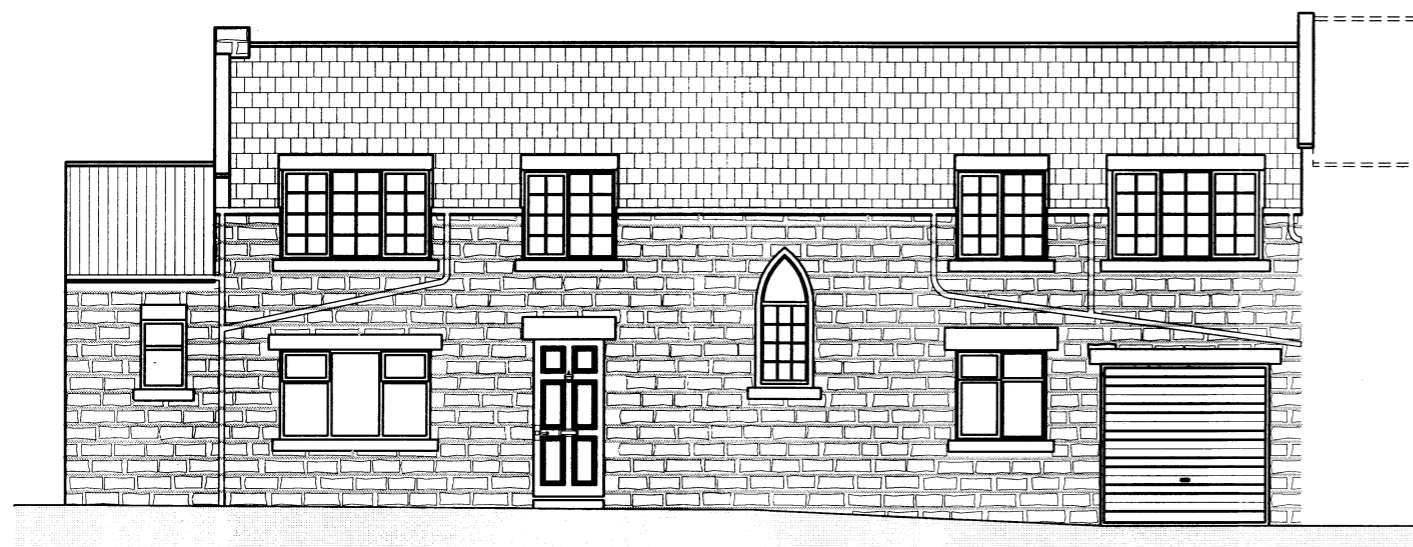

EXISTING ELEVATION

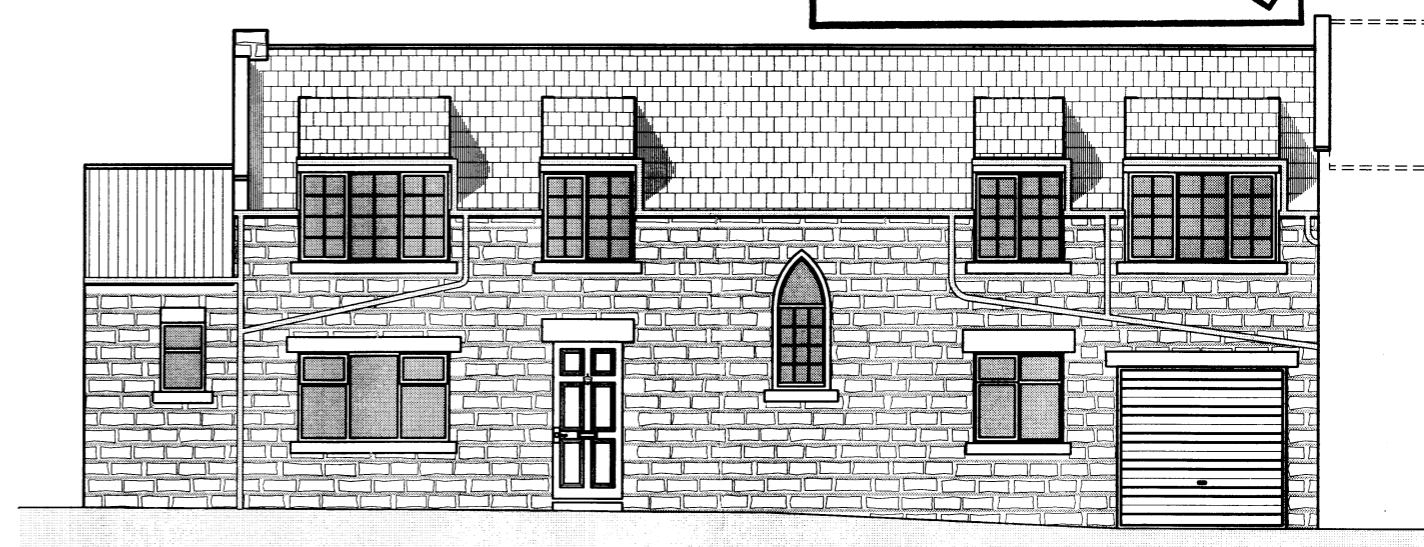

PROPOSED ELEVATION A

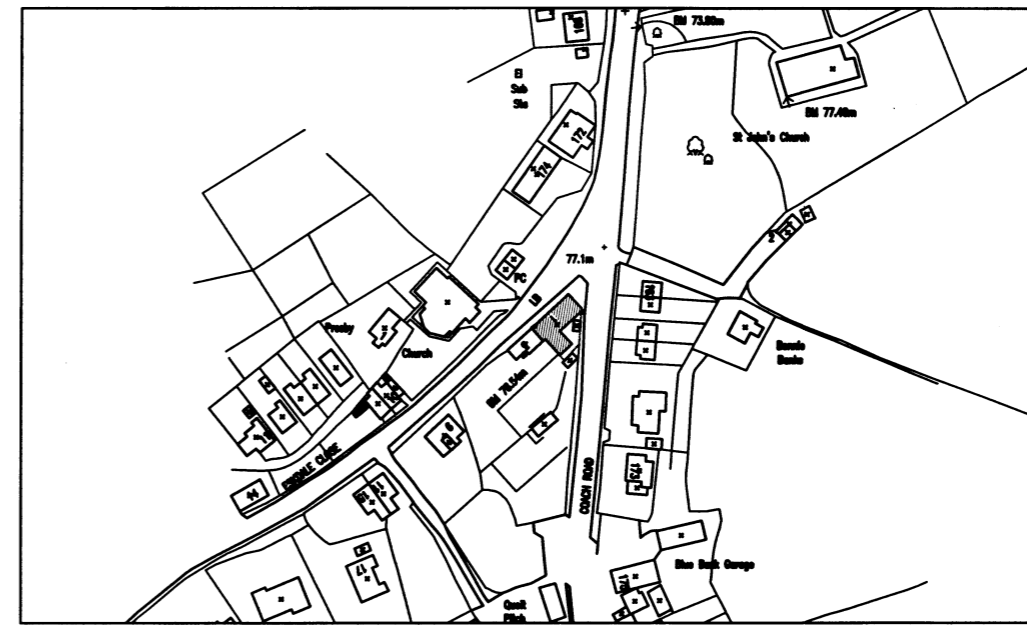

LOCATION PLAN

SCALE:- 1:1250

REV	DATE	BY	REVISION	CHKD	APPD
B	11/03/08	DC	CHANGED TO CATSLIDE STYLE	NID	NID
A	05/02/08	DC	ISSUE FOR APPROVAL	NID	NID

b h d partnership
 Airy Hill Manor, Whitby, North Yorkshire, UK, YO21 1QB.
 Tel: 01947-604871 Fax: 01947-600010
 general@bhdpartnership.com www.bhdpartnership.com

DISCIPLINE: ARCHITECTURAL

CLIENT: Mr Ben Harrison


PROJECT: Alterations to Dormer Windows
Inkwells Eskdaleside, Sleights, Whitby

TITLE: Existing & Proposed Elevations


DESIGNER:	D.Caims	CHECKED:	NID	APPROVED:	NID	
SCALE & SHEET:	1:50 @ A1	DATE:	05/02/08	ISSUE NO.:	Preliminary	
PROJECT NO.:	D9267-01				SHEET NO.:	B

- DO NOT SCALE from this drawing. Only figured dimensions are to be taken from this drawing.
- The Contractor must verify all dimensions on site before commencing any work or shop drawings.
- The Contractor must report any discrepancies before commencing work. If this drawing exceeds the quantities taken in any way, the Technician is to be informed before work is initiated.
- Work within The Construction (Design and Management) Regulations 1994 is not to start until a Health & Safety Plan has been produced. This drawing is Copyright and must not be reproduced without consent of BHD Partnership Ltd

AMENDED
Notes

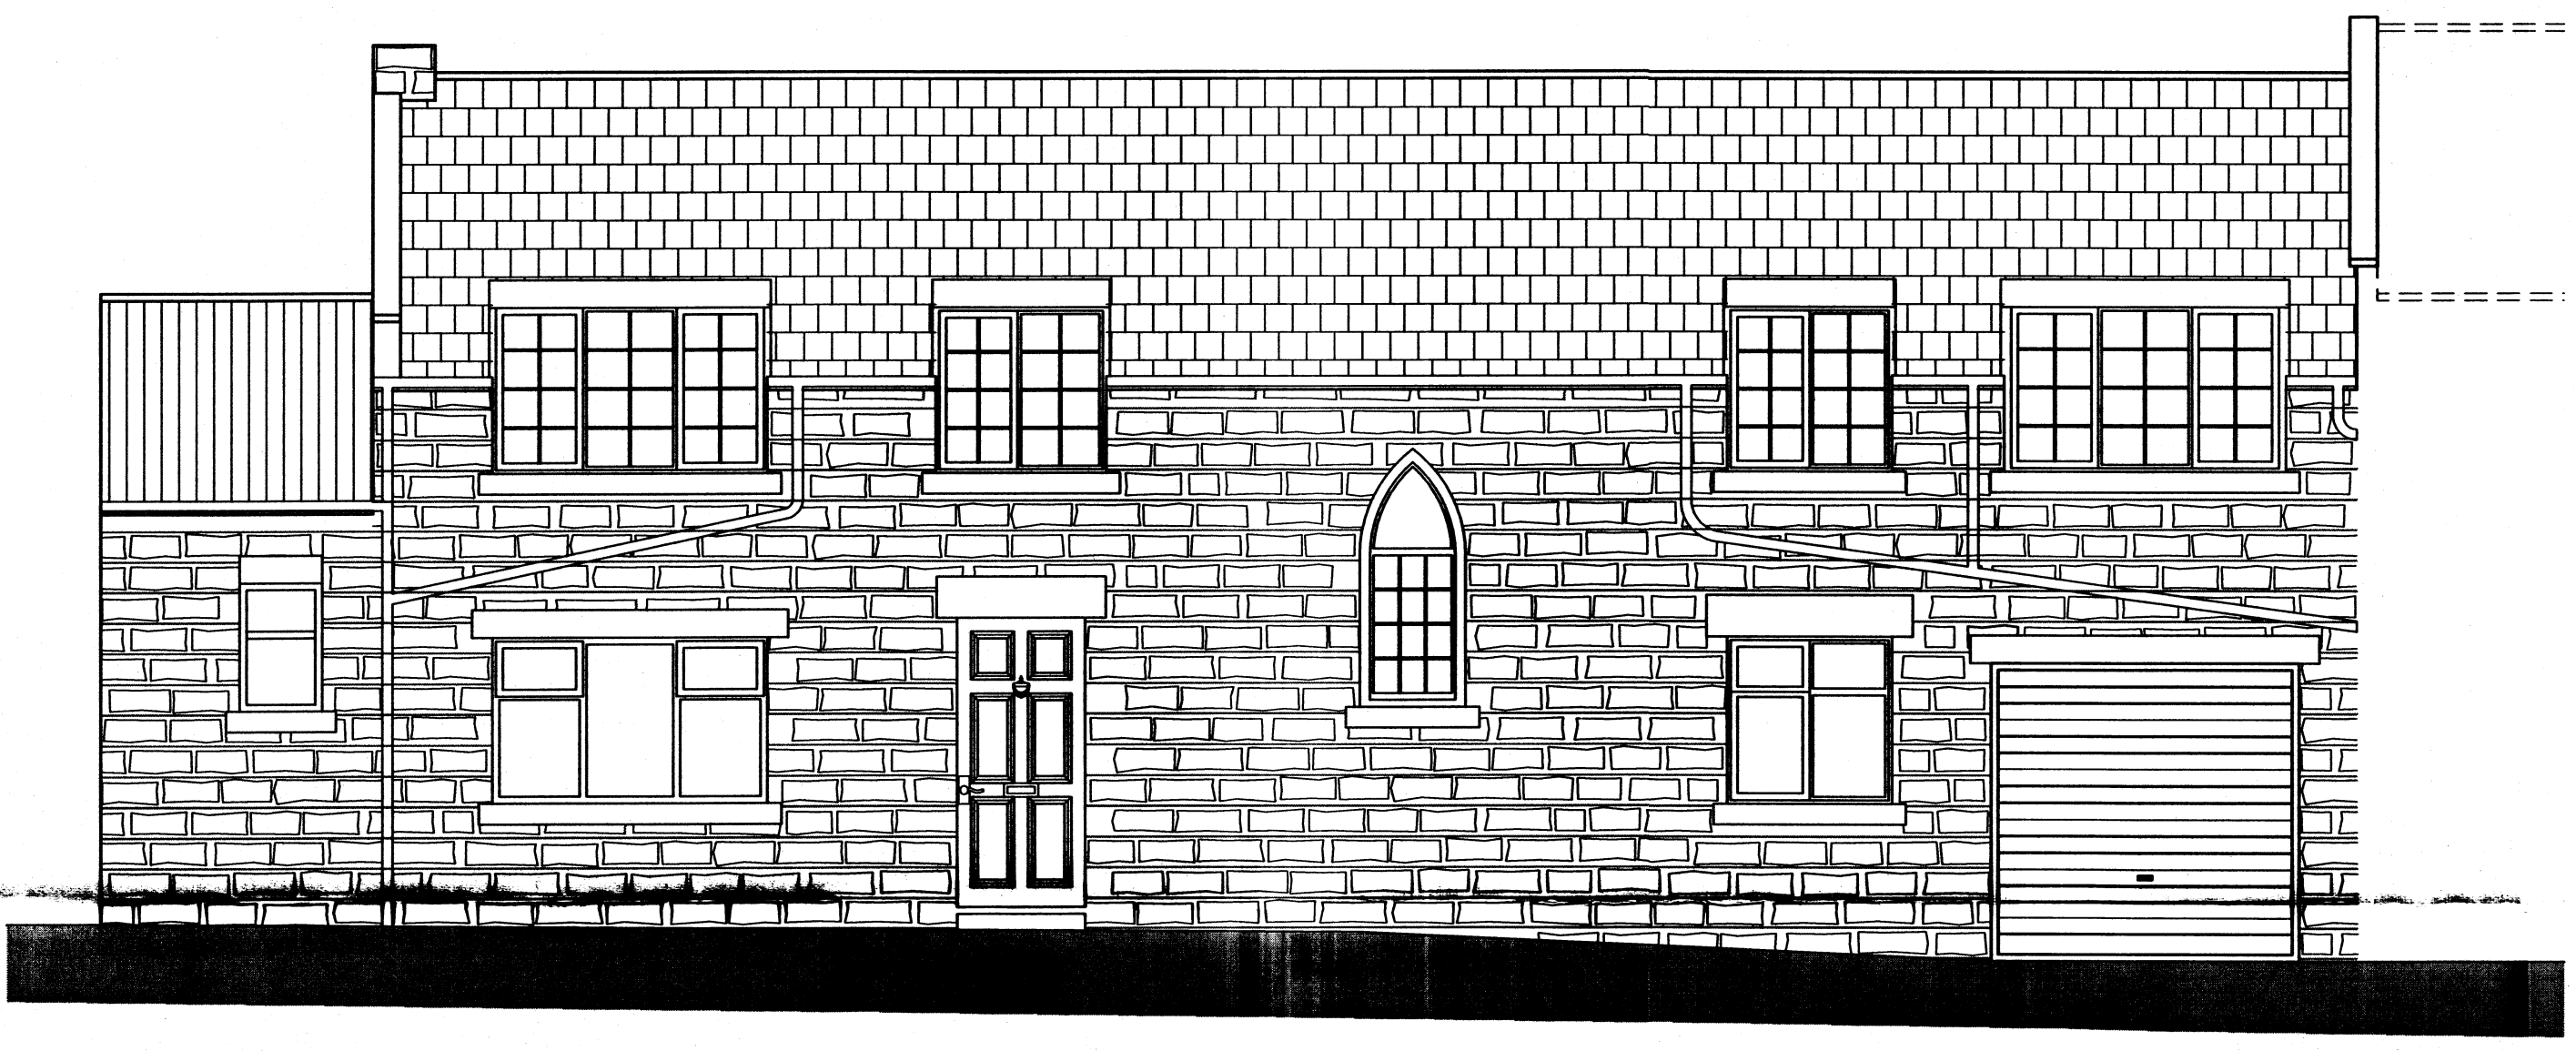


EXISTING ELEVATION

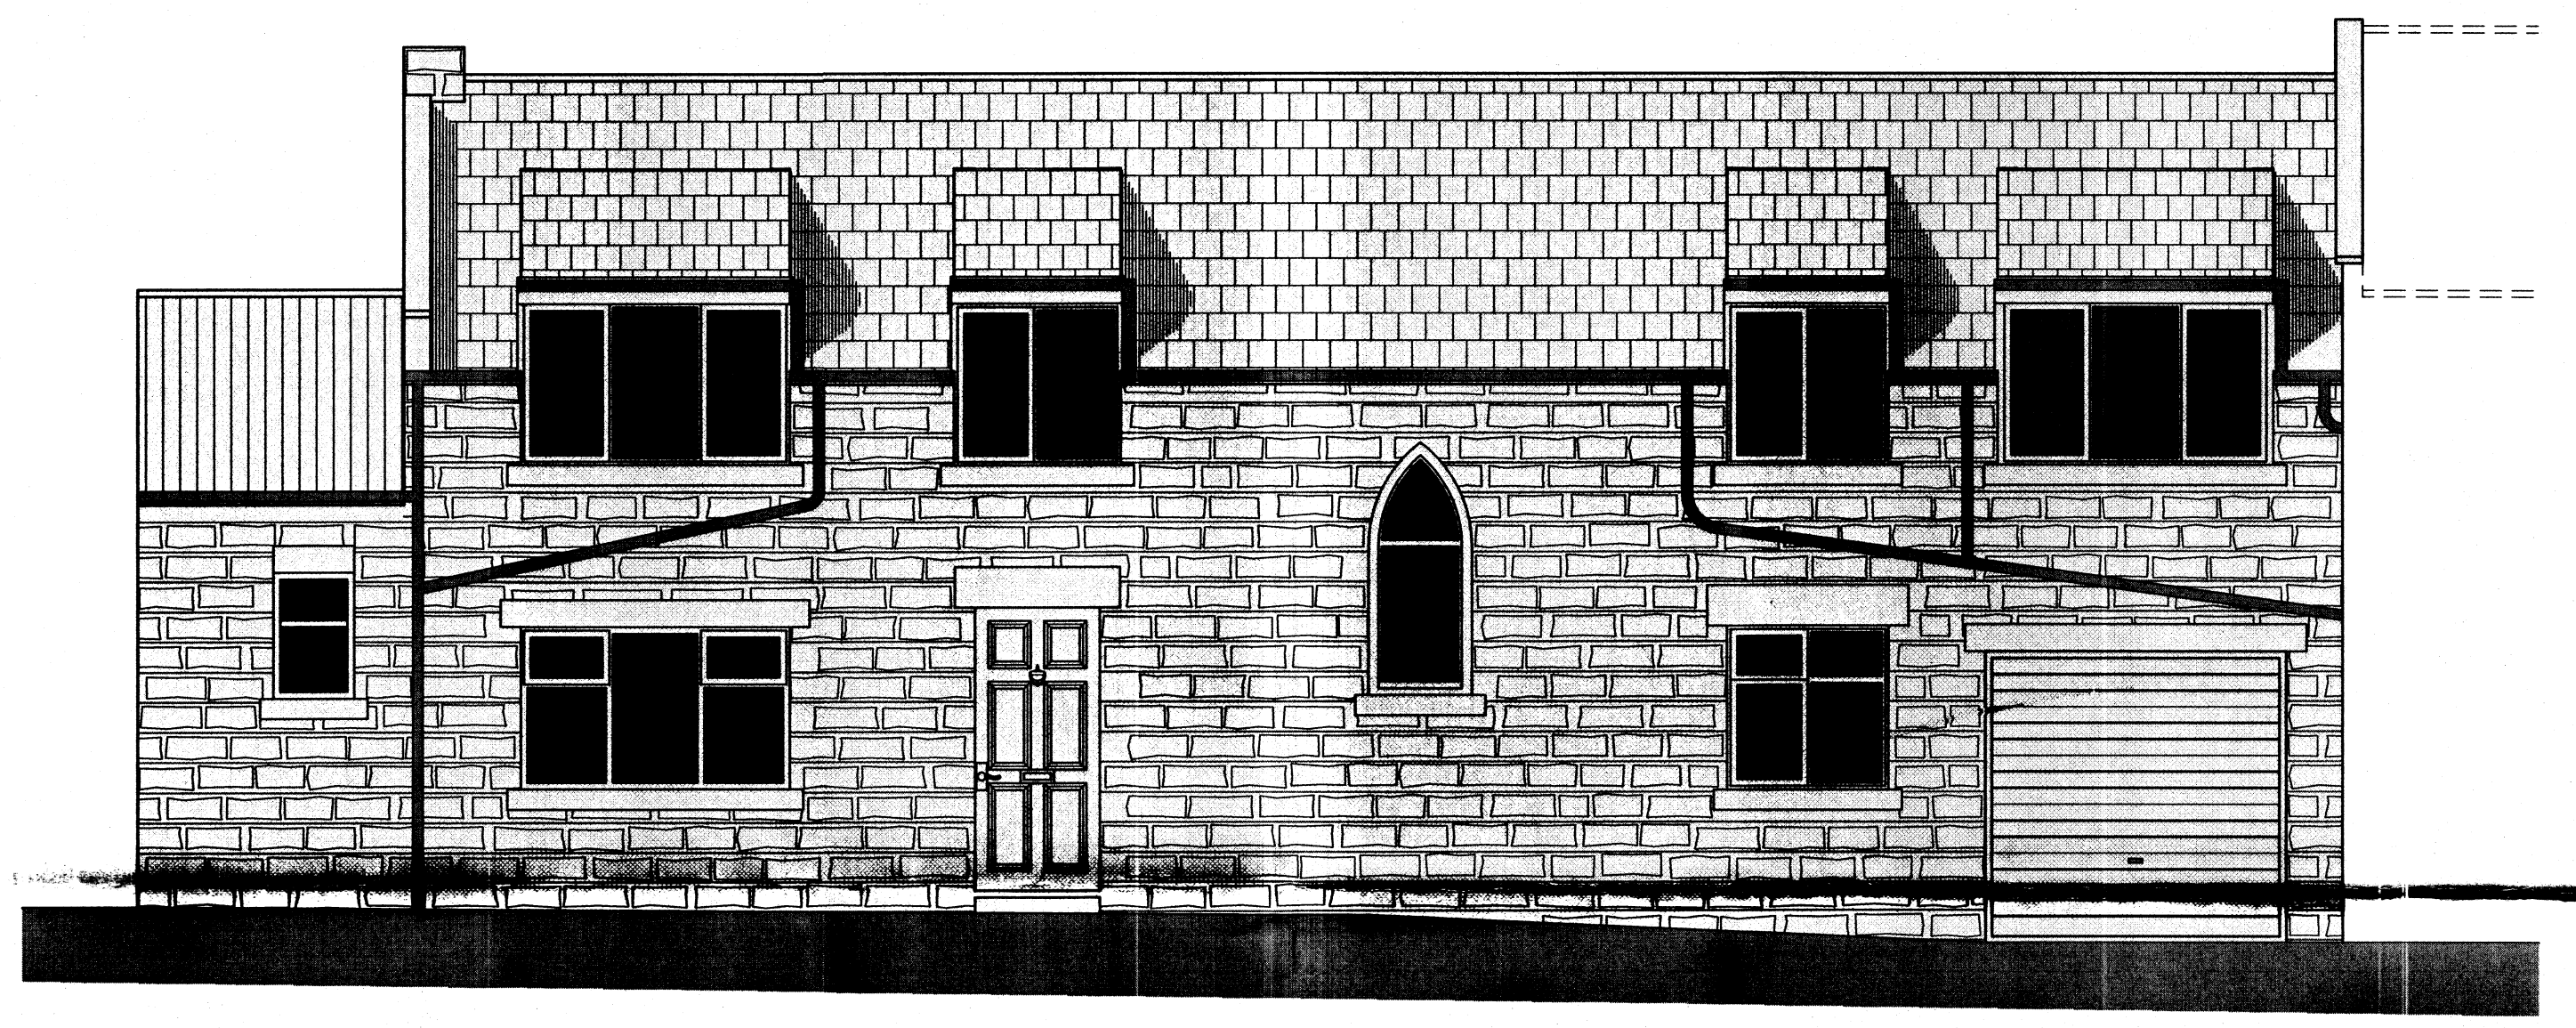

PROPOSED ELEVATION A

NYMNPA
12 MAR 2008

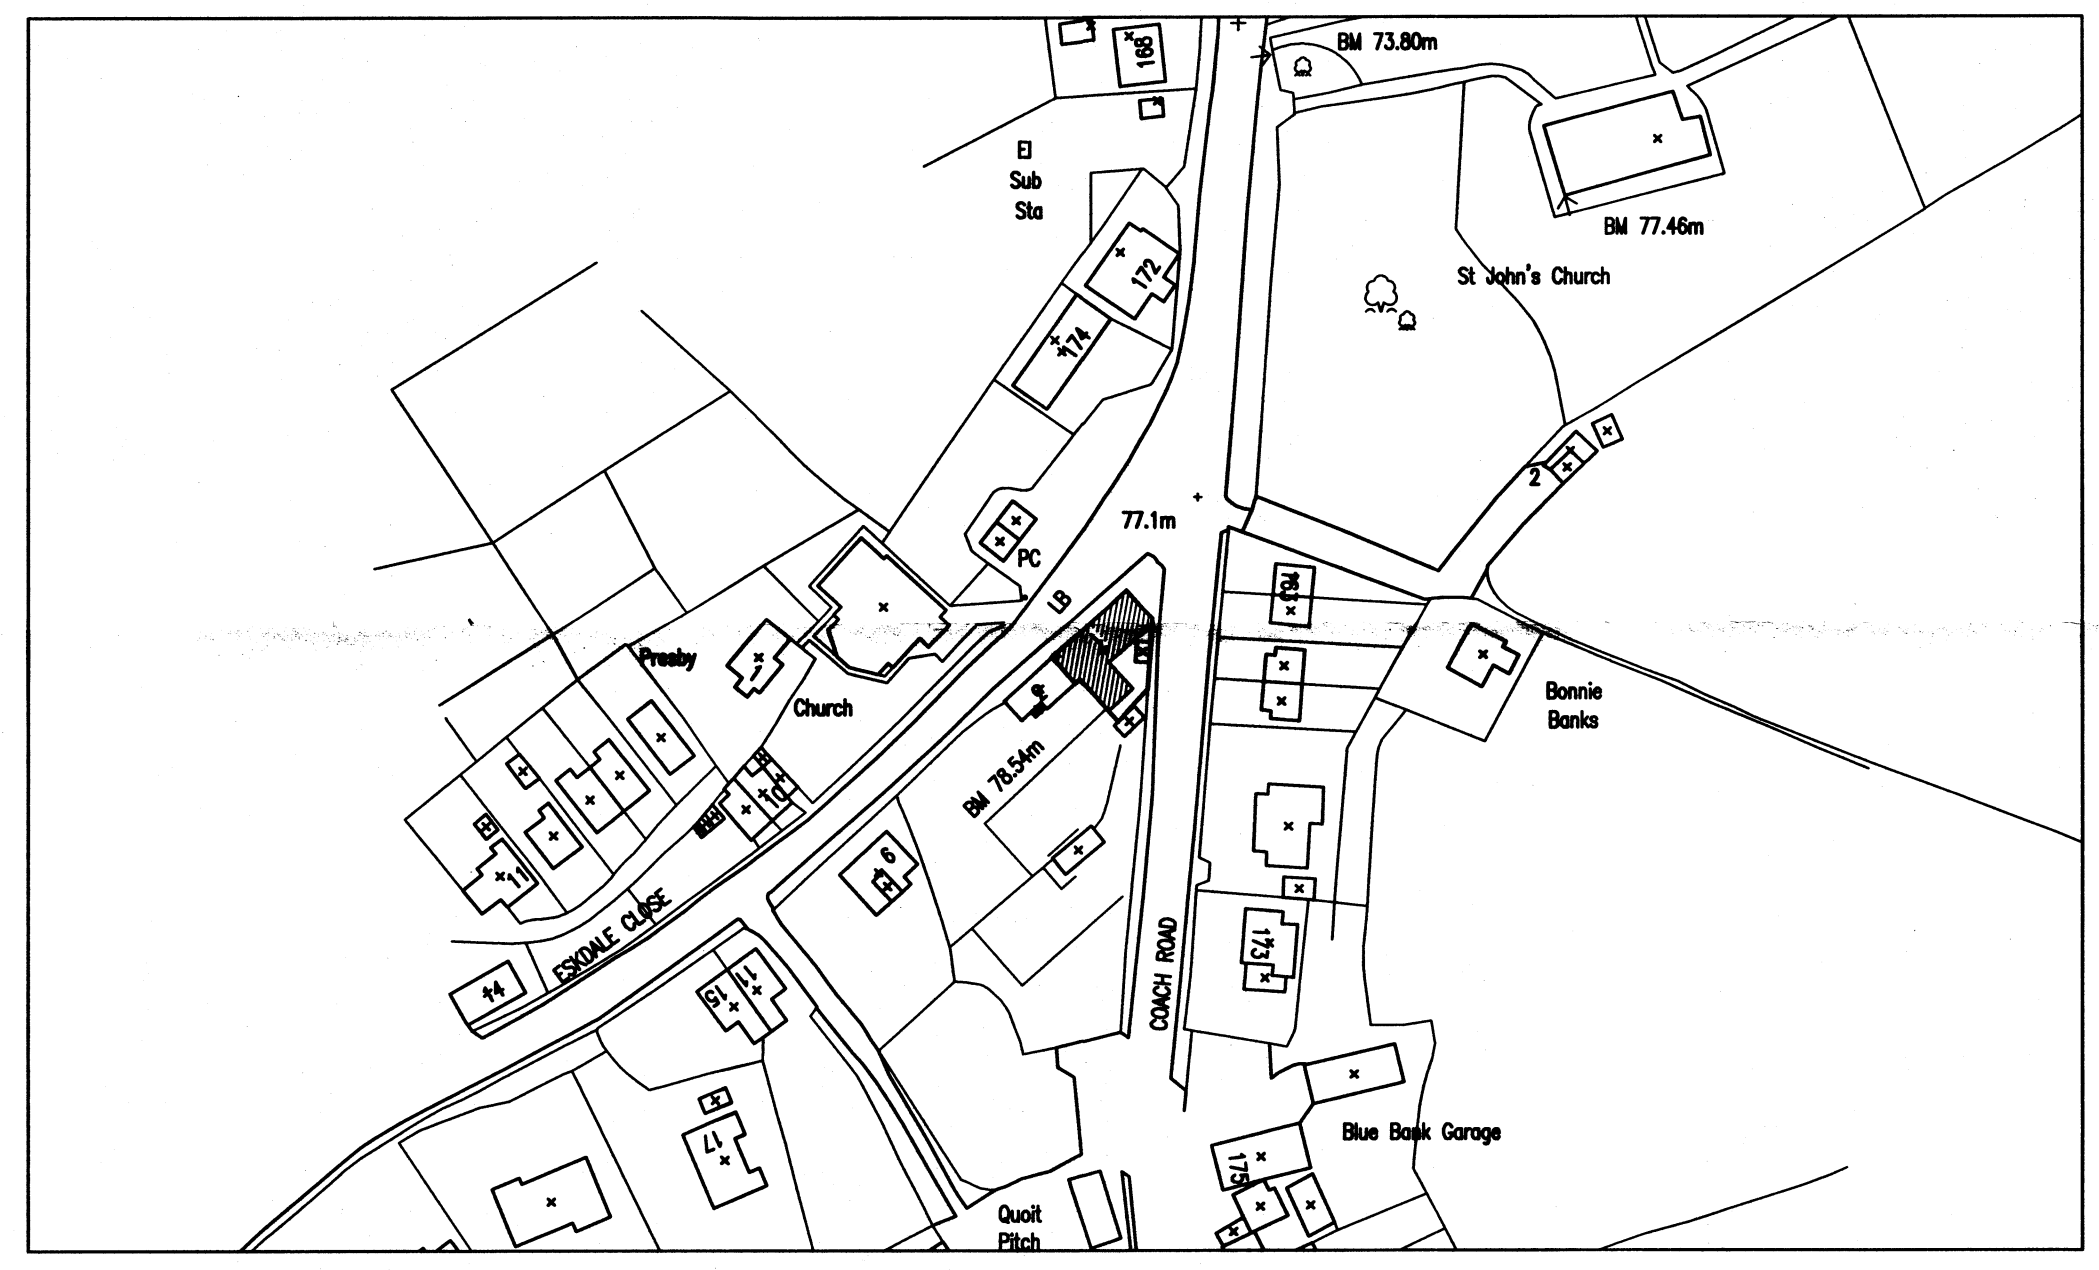

LOCATION PLAN

SCALE:- 1:1250

REV	DATE	BY	AMENDMENT	CHKD	APVD
B	11/03/08	DC	CHANGED TO CATSLIDE STYLE	NID	NID
A	05/02/08	DC	ISSUE FOR APPROVAL	NID	NID

b h d partnership
 Airy Hill Manor, Whitby, North Yorkshire, UK, YO21 1QB.
 Tel: 01947-604871 Fax: 01947-600010
 general@bhdpartnership.com www.bhdpartnership.com

ARCHITECTURAL

CLIENT: Mr Ben Harrison

PROJECT: Alterations to Dormer Windows
Inkwells Eskdaleside, Sleights, Whitby

TITLE: Existing & Proposed Elevations

DRAWN: D.Cairns	CHECKED: NID	APPROVED: NID
SCALE & SIZE: 1:50 @ A1	DATE: 05/02/08	DRAWING STATUS: Preliminary
DRAWING No: D9267-01		REV: B