




ELEVATION LOOKING NORTH

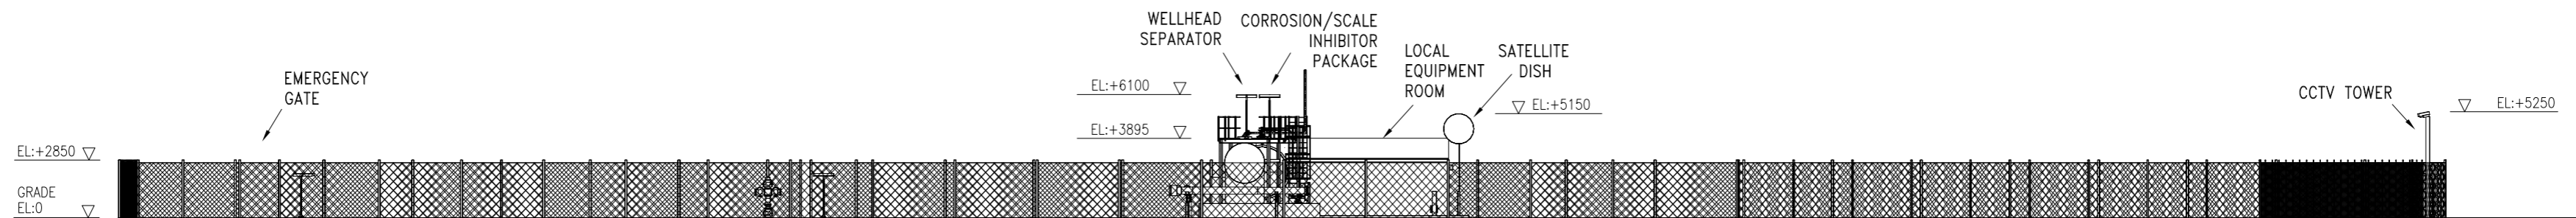

ELEVATION LOOKING SOUTH

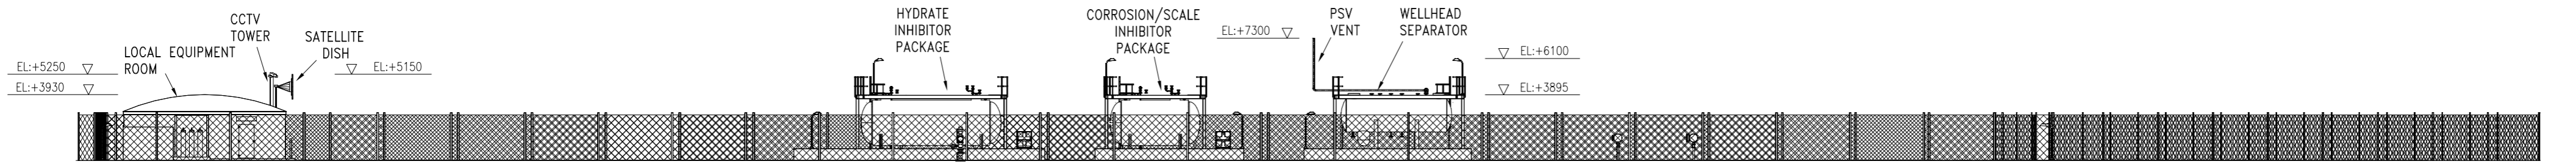

ELEVATION LOOKING WEST

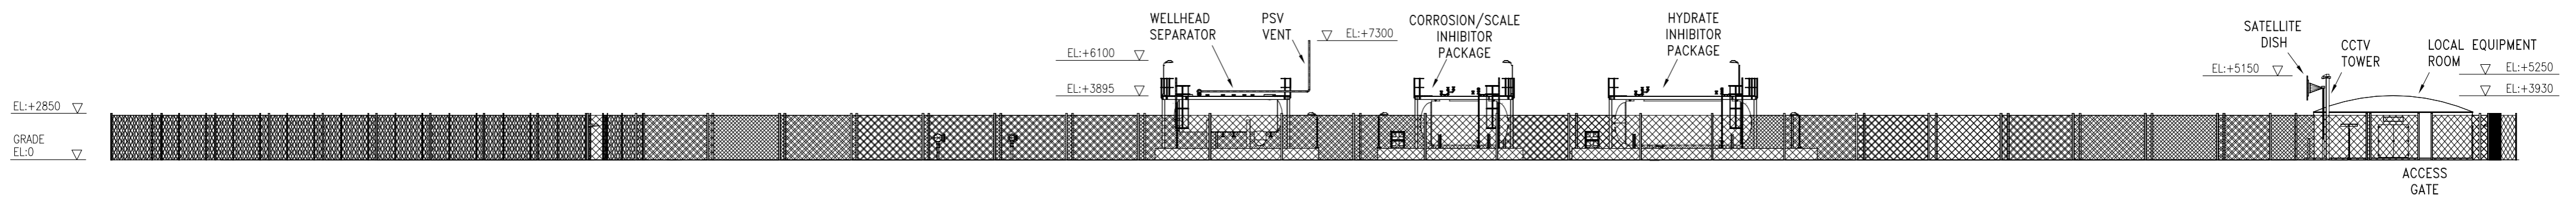

ELEVATION LOOKING EAST

NOTES:

- REFER TO DRAWING No.18761970 FOR GENERAL NOTES AND LEGEND.

REFERENCE DRAWINGS:

- 18761970 GENERAL NOTES/GLOSSARY SHEET



REV.	DATE	DRN.	CHKD.	APPR.	CLIENT APPR.	DESCRIPTION
3	01/02/10	B.S.	N.R.	M.S.		REVISED FOR PLANNING APPLICATION
2	04/01/10	B.S.	N.R.	M.S.		ISSUED FOR CONCEPT DESIGN
1	18/12/09	T.T.	N.R.	M.S.		PRELIMINARY ISSUE FOR PLANNING
0	26/11/09	B.S.	N.R.			ISSUED FOR IDC

Date	Signature	Title
26/11/09	B.SYKORA	DRN.
18/12/09	N.REID	CHKD.
18/12/09	M.SPREADBURY	APPR.
		CLIENT APPR.

MOORLAND ENERGY LTD.	
RYEDALE GAS PROJECT-CONCEPT/PLANNING	
EBBERSTON WELL SITE	
ELEVATIONS	
Drg. No.	18761900-2
Scale	1:200 @ Size A1
CAD Reference	18761900