

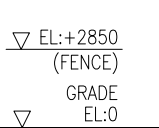
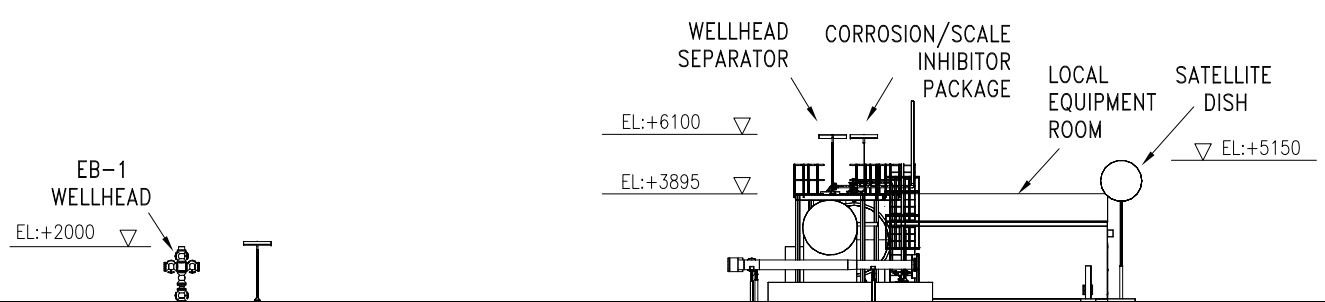
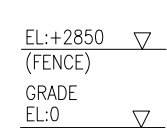





ELEVATION LOOKING NORTH

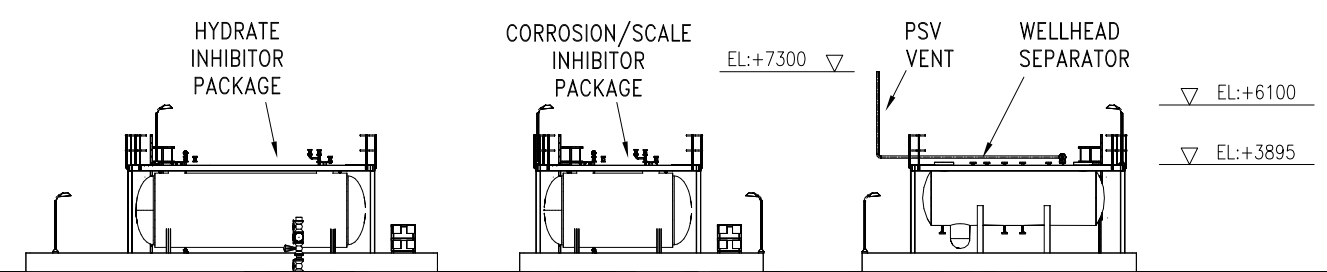

ELEVATION LOOKING SOUTH

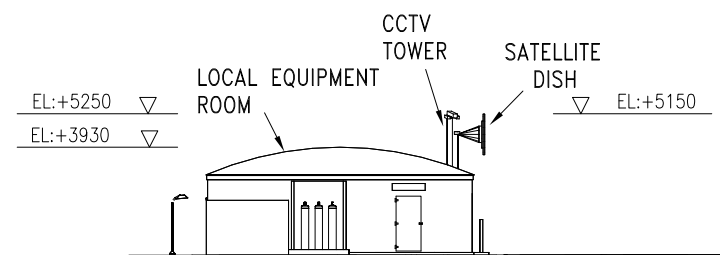


ELEVATION LOOKING WEST

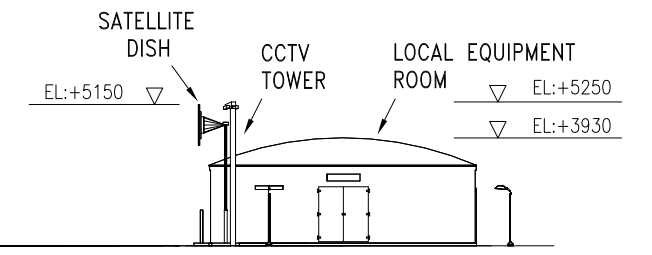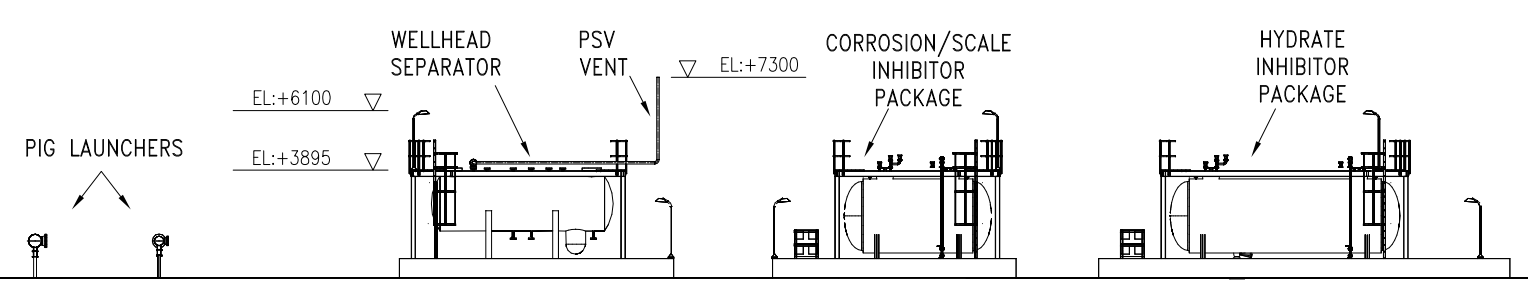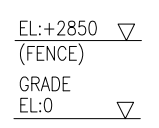

ELEVATION LOOKING EAST

**NOTES:**  
1. REFER TO DRAWING No.18761970 FOR GENERAL NOTES AND LEGEND.  
2. FENCES ARE NOT SHOWN FOR CLARITY.

**REFERENCE DRAWINGS:**  
1. 18761970 GENERAL NOTES/GLOSSARY SHEET

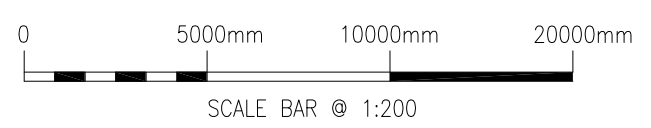

REV.	DATE	DRN.	CHKD.	APPR.	CLIENT APPR.	DESCRIPTION
1	05/02/10	B.S.	N.R.	M.S.		ISSUED FOR PLANNING APPLICATION
0	02/02/10	B.S.	N.R.			ISSUED FOR IDC

Date	Signature	Title
02/02/10	B.SYKORA	
05/02/10	N.REID	
05/02/10	M.SPREADBURY	

MOORLAND ENERGY LTD.  
RYEDALE GAS PROJECT—CONCEPT/PLANNING  
EBBERSTON WELL SITE  
ELEVATIONS – NO FENCE

18761900-7

Scale 1:200 © Size A1