




ELEVATION LOOKING NORTH

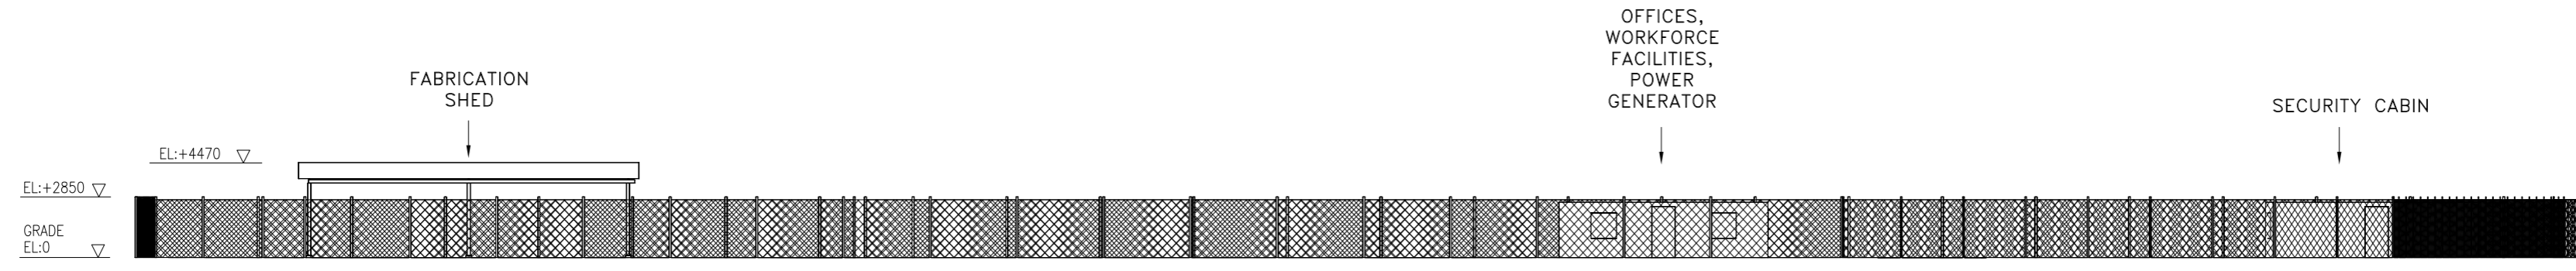

ELEVATION LOOKING SOUTH

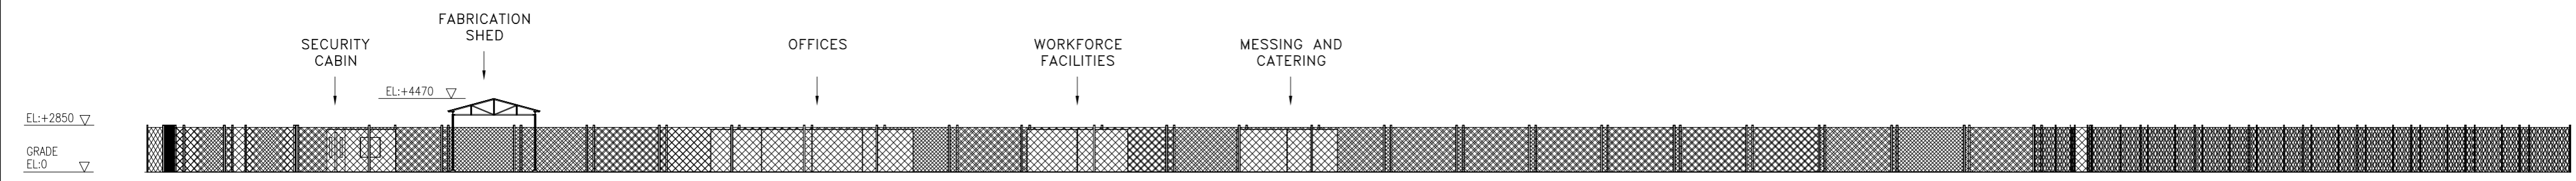

ELEVATION LOOKING WEST

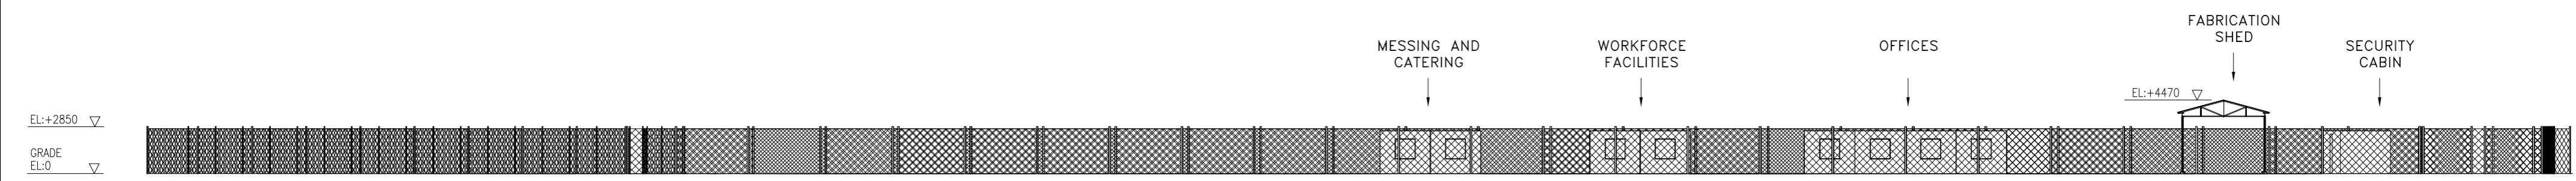

ELEVATION LOOKING EAST

NOTES:
 1. REFER TO DRAWING No.18761970 FOR GENERAL NOTES AND LEGEND.

REFERENCE DRAWINGS:
 1. 18761970 GENERAL NOTES/GLOSSARY SHEET



REV.	DATE	DRN.	CHKD.	APPR.	CLIENT APPR.	DESCRIPTION
1	05/02/10	B.S.	N.R.	M.S.		ISSUED FOR PLANNING APPLICATION
0	04/02/10	B.S.	N.R.			ISSUED FOR IDC

Date	Signature	Title
04/02/10	B.SYKORA	
05/02/10	N.REID	
05/02/10	M.SPREADBURY	

MOORLAND ENERGY LTD.	Drg. No.	18761900-8	Sheet - of - 1
RYEDALE GAS PROJECT-CONCEPT/PLANNING EBBERSTON WELL SITE CONSTRUCTION ELEVATIONS			
Protech Land & Marine Project Engineering Ltd.	Scale	1:200	Size A1