



ELEVATION LOOKING NORTH

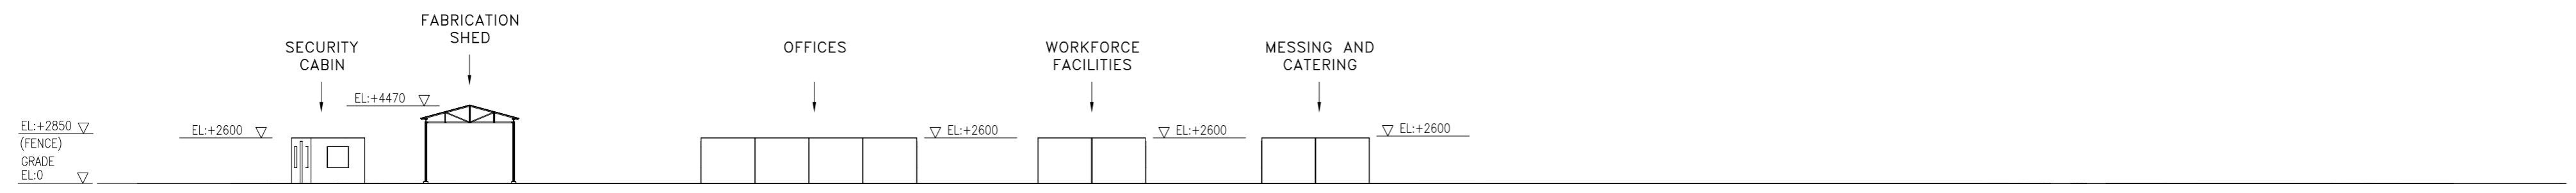

ELEVATION LOOKING SOUTH



ELEVATION LOOKING WEST

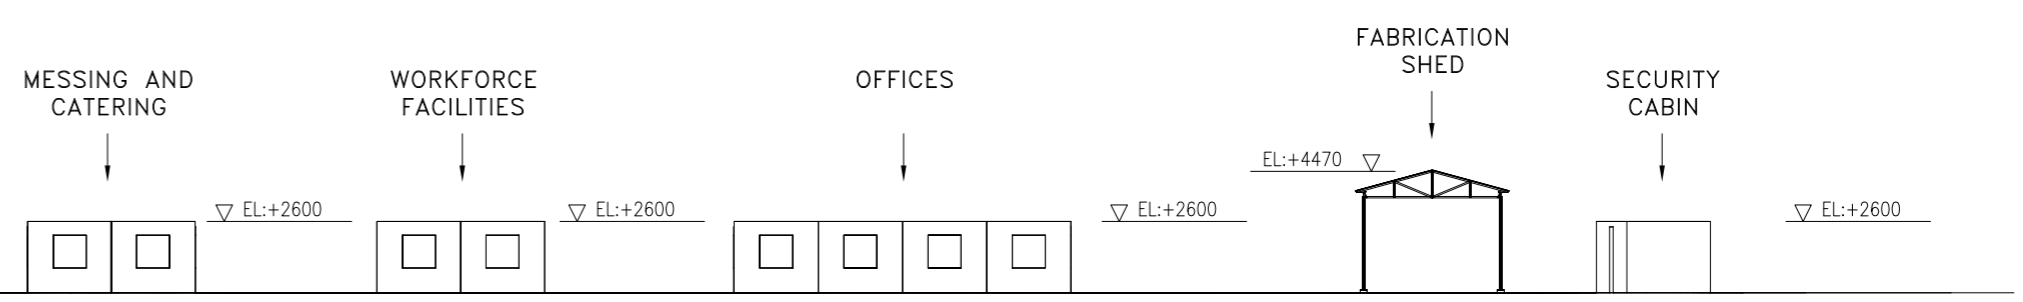

ELEVATION LOOKING EAST

NOTES:
 1. REFER TO DRAWING No.18761970 FOR GENERAL NOTES AND LEGEND.
 2. FENCES ARE NOT SHOWN FOR CLARITY.

REFERENCE DRAWINGS:
 1. 18761970 GENERAL NOTES/GLOSSARY SHEET



REV.	DATE	DRN.	CHKD.	APPR.	CLIENT APPR.	DESCRIPTION
1	05/02/10	B.S.	N.R.	M.S.		ISSUED FOR PLANNING APPLICATION
0	04/02/10	B.S.	N.R.			ISSUED FOR IDC

Date	Signature	Title
04/02/10	B.SYKORA	
05/02/10	N. REID	
05/02/10	M.SPREADBURY	

MOORLAND ENERGY LTD.
 RYEDALE GAS PROJECT—CONCEPT/PLANNING
 EBBERSTON WELL SITE
 CONSTRUCTION ELEVATIONS - NO FENCE

18761900-9	1
18761900	1

Land & Marine Project Engineering Ltd.
 Scale: 1:200 @ Size A1