




EL.+2850 FENCE HEIGHT

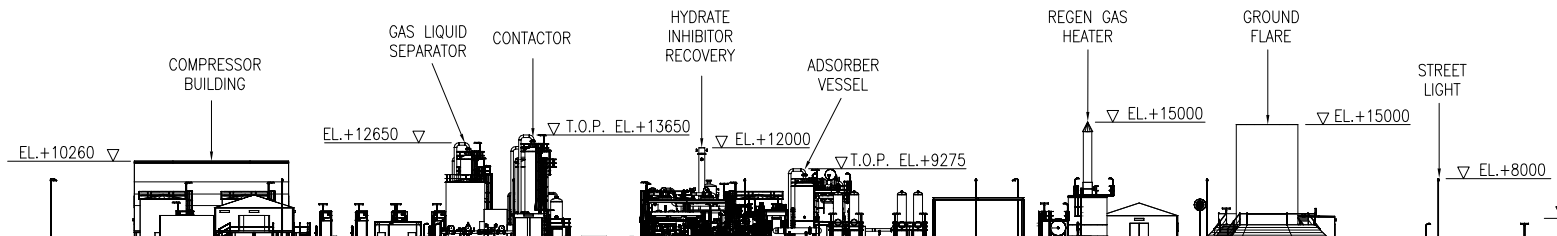


**ELEVATION LOOKING NORTH**  
(SCALE 1:500)

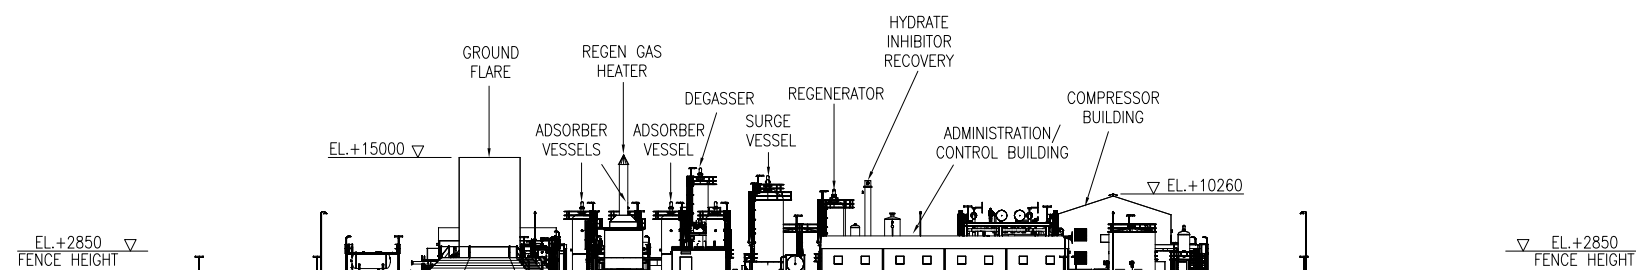

**ELEVATION LOOKING WEST**  
(SCALE 1:500)

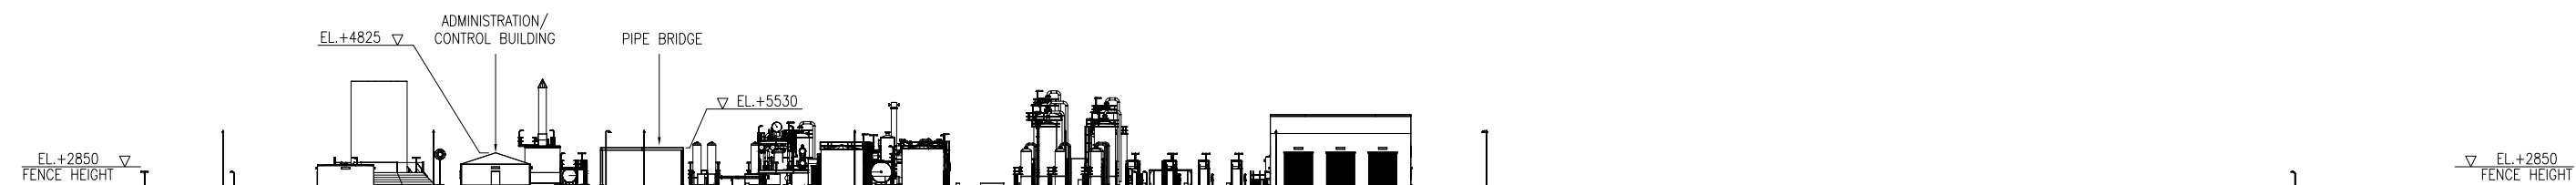

**ELEVATION LOOKING SOUTH**  
(SCALE 1:500)

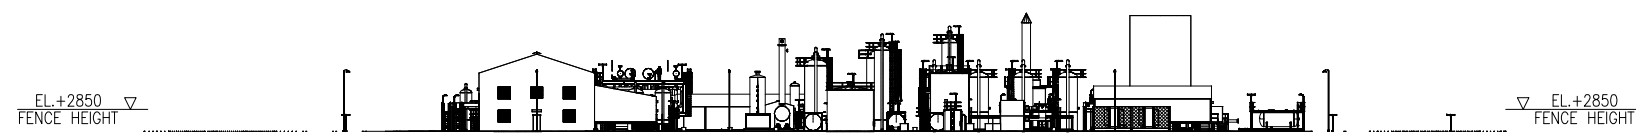

**ELEVATION LOOKING EAST**  
(SCALE 1:500)

**NOTES:**  
1. REFER TO DRAWING 18761970 FOR GENERAL NOTES AND LEGEND.  
2. FENCES ARE NOT SHOWN FOR CLARITY.

**REFERENCE DRAWINGS:**  
1. 18761970 - GENERAL NOTES/GLOSSARY SHEET.



REV.	DATE	DRN.	CHKD.	APPR.	CLIENT APPR.	DESCRIPTION
1	05/02/10	P.R.	N.R.	M.S.		ISSUED FOR PLANNING APPLICATION
0	01/02/10	P.R.	N.R.			ISSUED FOR IDC

Date	Signature	Title
01/02/10	P.ROBERT	MOORLAND ENERGY LTD
05/02/10	N.REID	RYEDALE GAS PROJECT - CONCEPT/PLANNING
05/02/10	M.SPREADBURY	HURRELL LANE GAS FACILITY
		PLANT ELEVATIONS (NO FENCES)

 <b>Protech</b> Land & Marine Project Engineering Ltd.	Drg. No. <b>18761901-7</b>	Scale <b>1:500</b>	Size <b>A1</b>	Rev. <b>1</b>
--	-------------------------------	-----------------------	-------------------	------------------