


ELEVATION LOOKING NORTH
(SCALE 1:200)

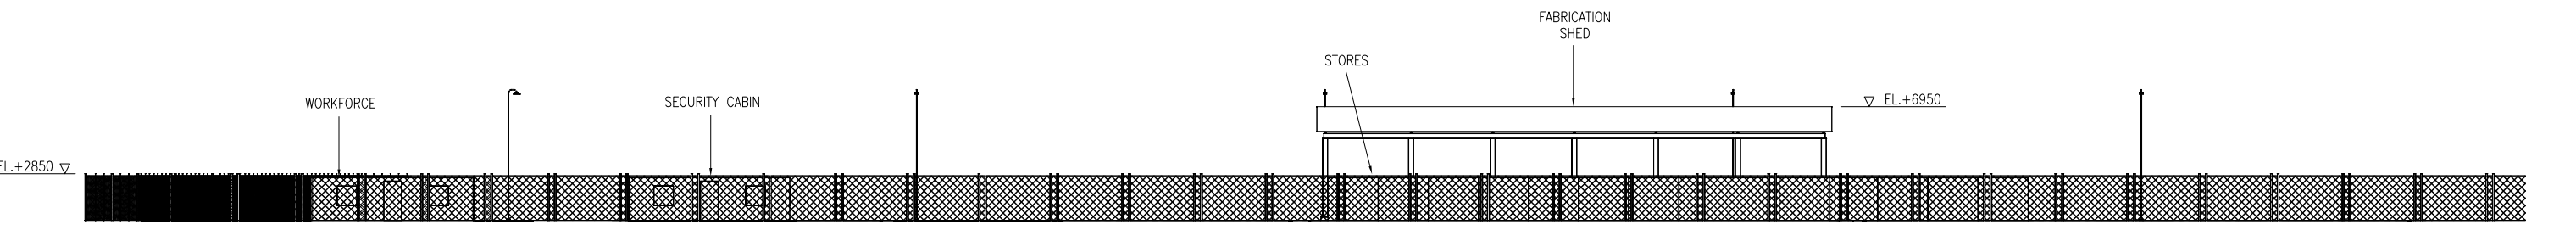

ELEVATION LOOKING EAST
(SCALE 1:200)

NOTES:
1. REFER TO DRAWING 18761970 FOR GENERAL NOTES AND LEGEND.

REFERENCE DRAWINGS:
1. 18761970 - GENERAL NOTES/GLOSSARY SHEET.



REV.	DATE	DRN.	CHKD.	APPR.	CLIENT APPR.	DESCRIPTION
1	05/02/10	P.R.	N.R.	M.S.		ISSUED FOR PLANNING APPLICATION
0	01/02/10	P.R.	N.R.			ISSUED FOR IDC

Date	Signature	Title
01/02/10	P.ROBERT	
05/02/10	N.REID	
05/02/10	M.SPREADBURY	

MOORLAND ENERGY LTD
RYEDALE GAS PROJECT - CONCEPT/PLANNING
HURRELL LANE GAS FACILITY
CONSTRUCTION ELEVATIONS

18761901-8

Scale 1:200 @ Size A1