

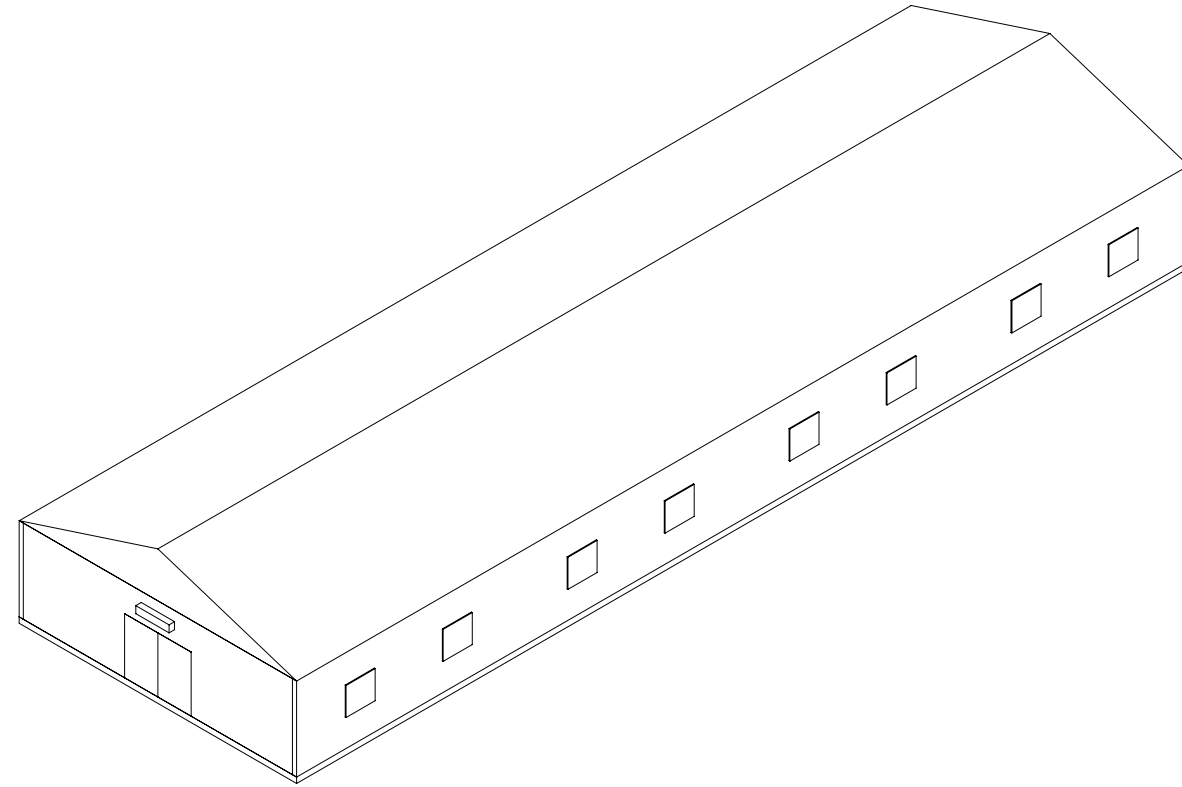



PLANT NORTH

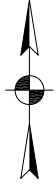


ISOMETRIC LOOKING NORTH-WEST

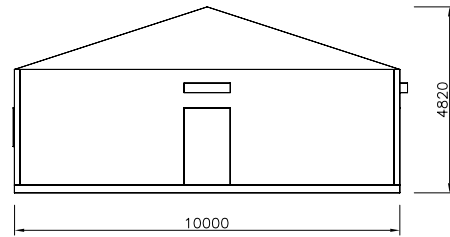


ELEVATION LOOKING SOUTH
(SCALE 1:100)

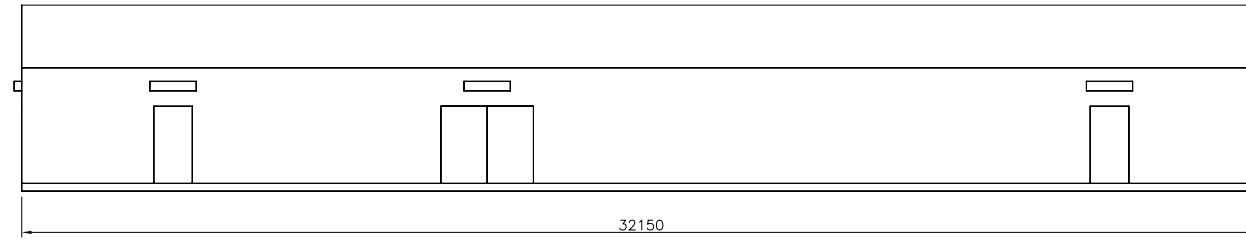

ELEVATION LOOKING WEST
(SCALE 1:100)

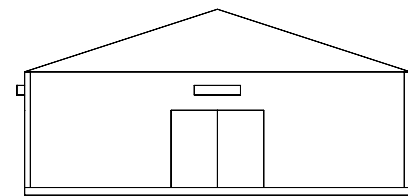

ELEVATION LOOKING NORTH
(SCALE 1:100)

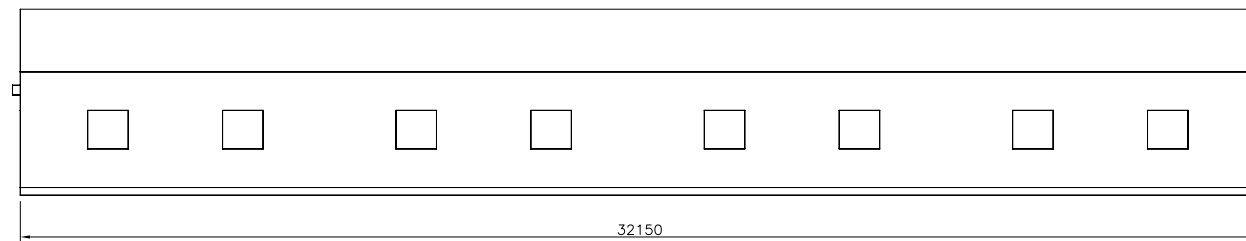

ELEVATION LOOKING EAST
(SCALE 1:100)

NOTES:

1. ALL DIMENSIONS ARE IN mm UNLESS NOTED OTHERWISE.
2. DRAWINGS ARE FOR CONCEPT/PLANNING PURPOSES ONLY.
3. BUILDING INCLUDES ADMINISTRATION CONTROL ROOM, MESSING, C&I WORKSHOP AND MECHANICAL WORKSHOP FACILITIES.

KEY:

- TWIN 58W FLUORESCENT LIGHT FITTINGS SUITABLE FOR ZONE 2. TO BE MOUNTED ON SIDES OF BUILDINGS.
- TWIN 58W FLUORESCENT LIGHT FITTINGS SUITABLE FOR ZONE 2. TO BE MOUNTED ON A 2.2m POLE.



Drn.	05/01/10	B.SYKORA	MOORLAND ENERGY LTD RYEDALE GAS PROJECT CONCEPT/PLANNING ADMINISTRATION/CONTROL BUILDING GA	2
Chkd.	19/01/10	N.REID		
Appr.	19/01/10	M.SPREADBURY		
Client Appr.				
			Drg. No.	18761902
Land & Marine Project Engineering Ltd.			Scale	1:100 @ Size A1
CAD Reference 18761902 REV.2			Sheet	1 of 1
			Rev.	2

REV.	DATE	DRN.	CHKD.	APPR.	CLIENT APPR.	DESCRIPTION
2	12/02/10	L.A.R.	N.R.	M.S.		REVISED FOR PLANNING APPLICATION
1	19/01/10	L.A.R.	N.R.	M.S.		ISSUED FOR CONCEPT DESIGN
0	05/01/10	B.S.	N.R.			ISSUED FOR IDC