

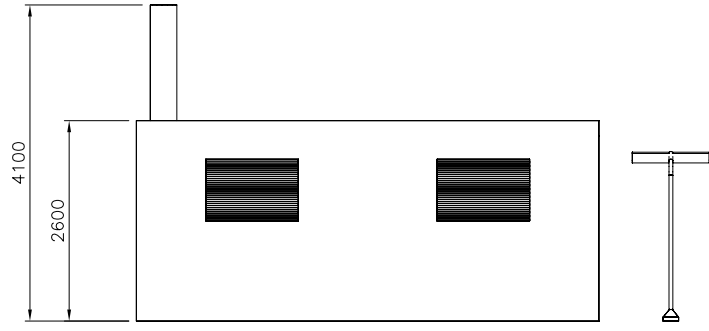



PLANT NORTH

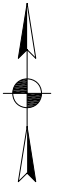


VIEW LOOKING NORTH
(SCALE 1:50)

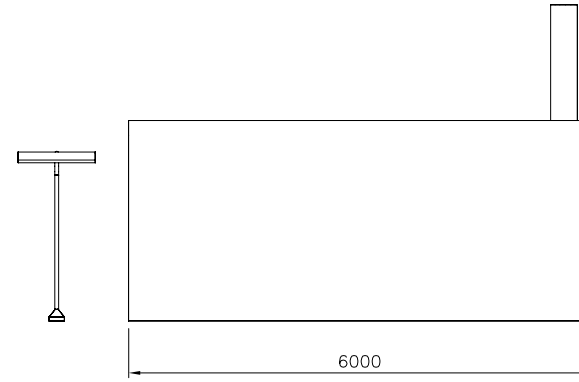


VIEW LOOKING SOUTH
(SCALE 1:50)

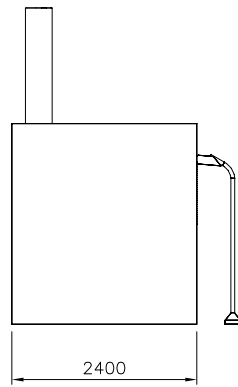

VIEW LOOKING EAST
(SCALE 1:50)

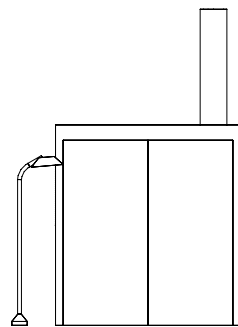

VIEW LOOKING WEST
(SCALE 1:50)

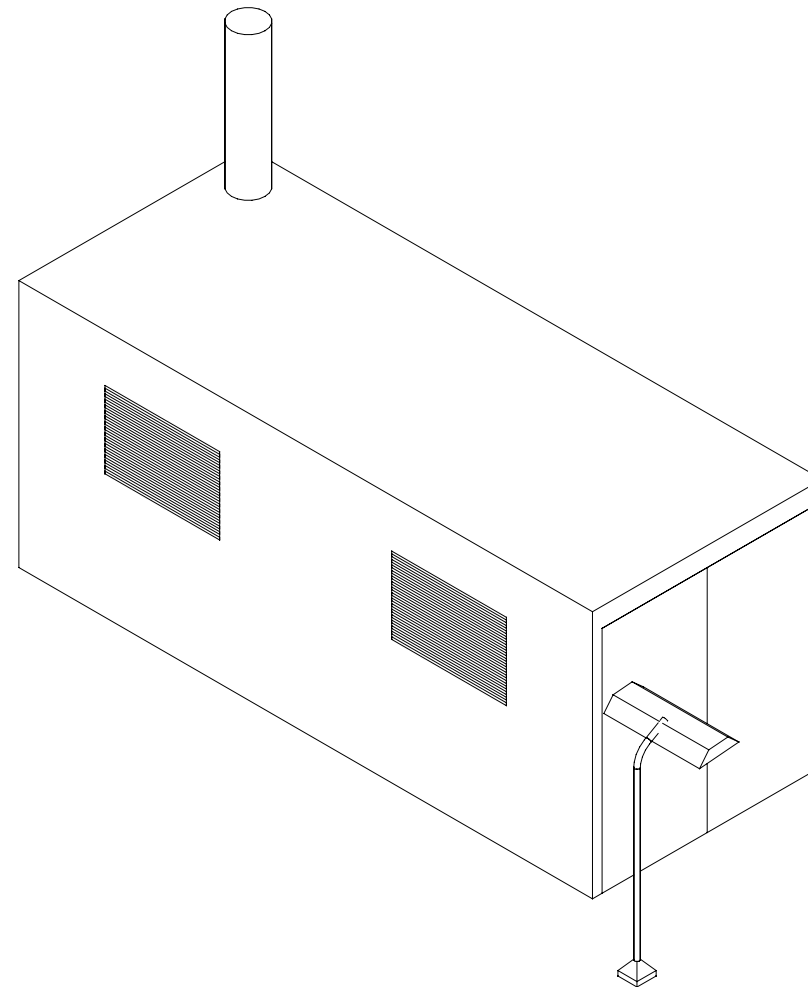

ISOMETRIC VIEW LOOKING NORTH-WEST

NOTES:

1. ALL DIMENSIONS ARE IN mm UNLESS NOTED OTHERWISE.
2. DRAWINGS ARE FOR CONCEPT/PLANNING PURPOSES ONLY.

KEY:

- TWIN 58W FLUORESCENT LIGHT FITTINGS SUITABLE FOR ZONE 2. TO BE MOUNTED ON SIDES OF BUILDINGS.
- TWIN 58W FLUORESCENT LIGHT FITTINGS SUITABLE FOR ZONE 2. TO BE MOUNTED ON A 2.2m POLE.



REV.	DATE	DRN.	CHKD.	APPR.	CLIENT APPR.	DESCRIPTION
2	12/02/10	L.A.R.	N.R.	M.S.		REVISED FOR PLANNING APPLICATION
1	19/01/10	L.A.R.	N.R.	M.S.		ISSUED FOR CONCEPT DESIGN
0	07/01/10	B.S.	N.R.			ISSUED FOR IDC

Date	Signature	Title
07/01/10	B.SYKORA	
19/01/10	N.REID	
19/01/10	M.SPREADBURY	

MOORLAND ENERGY LTD. RYEDALE GAS PROJECT CONCEPT/PLANNING EMERGENCY GENERATOR GA		2
		Sheet 1 of 1
Land & Marine Project Engineering Ltd.	Drg. No. 18761940	Rev. 2
CAD Reference 18761940 REV.2	Scale 1:50	© Size A1