

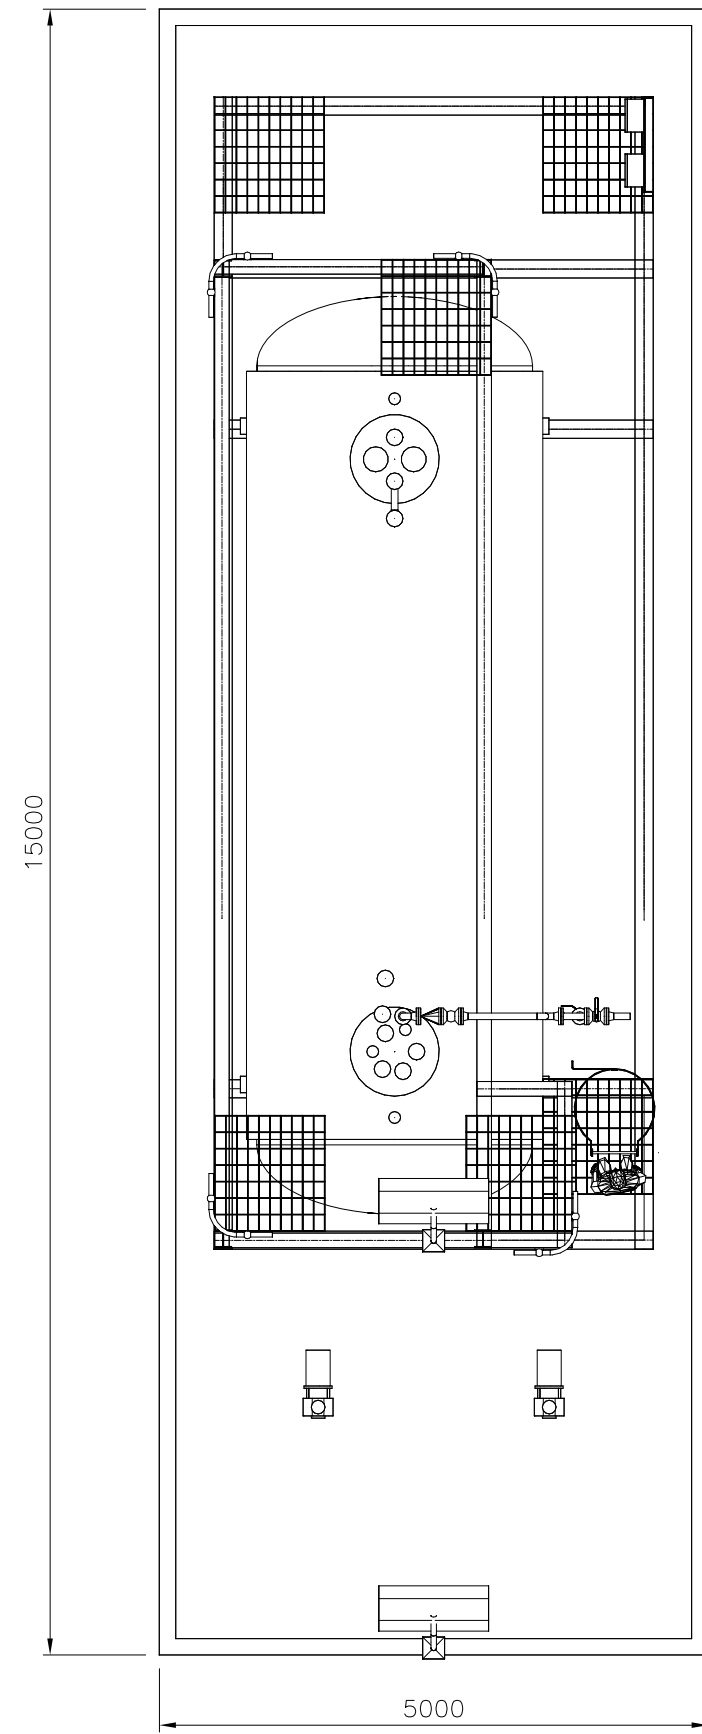



PLANT NORTH

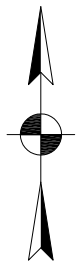


PLAN VIEW  
(SCALE 1:50)

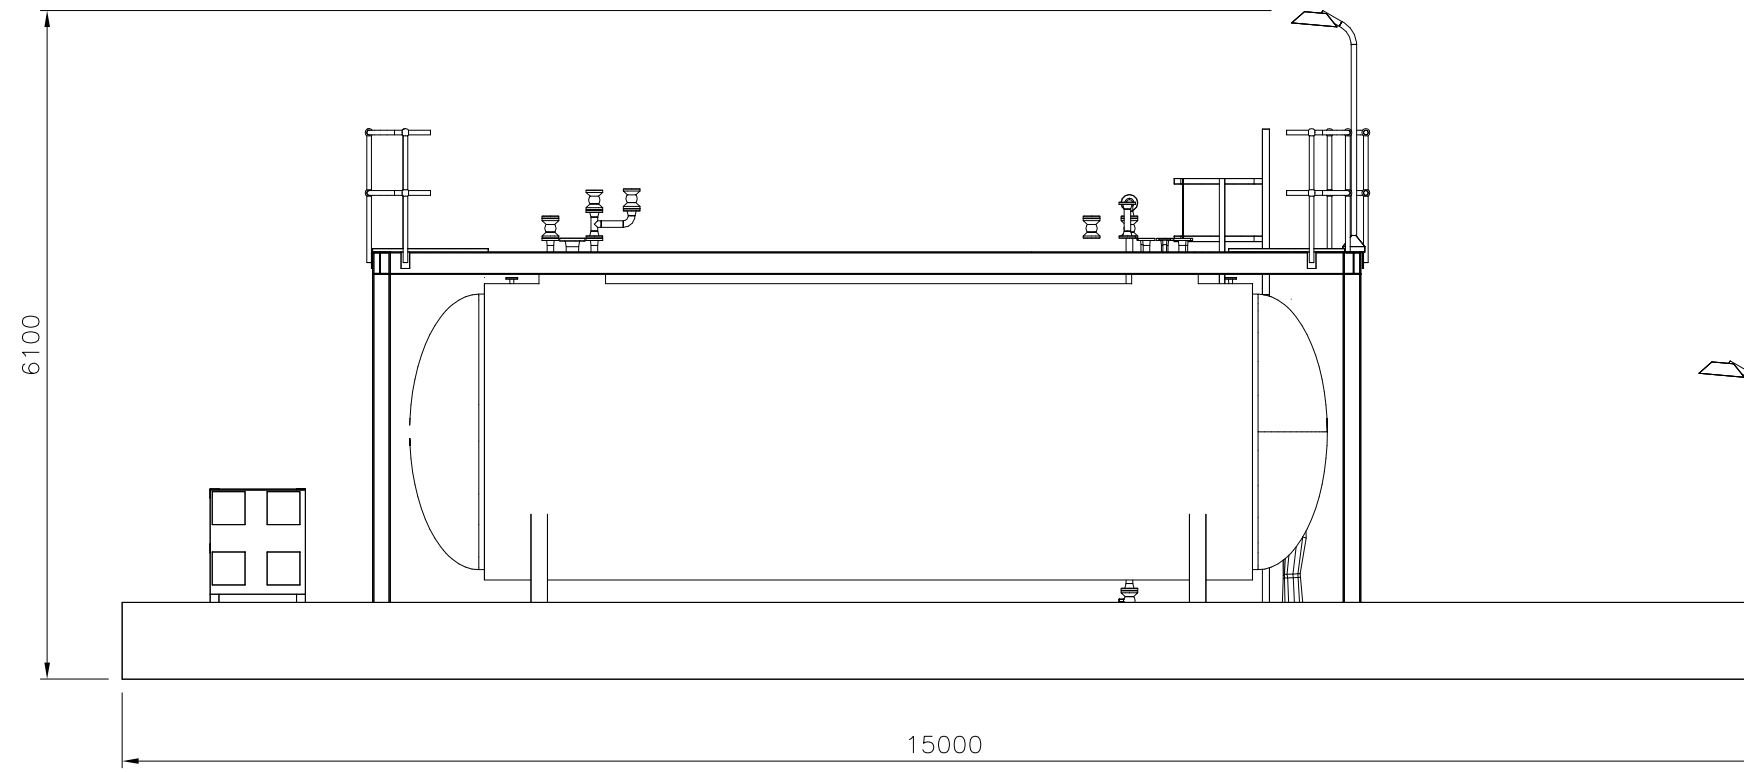


VIEW LOOKING EAST  
(SCALE 1:50)

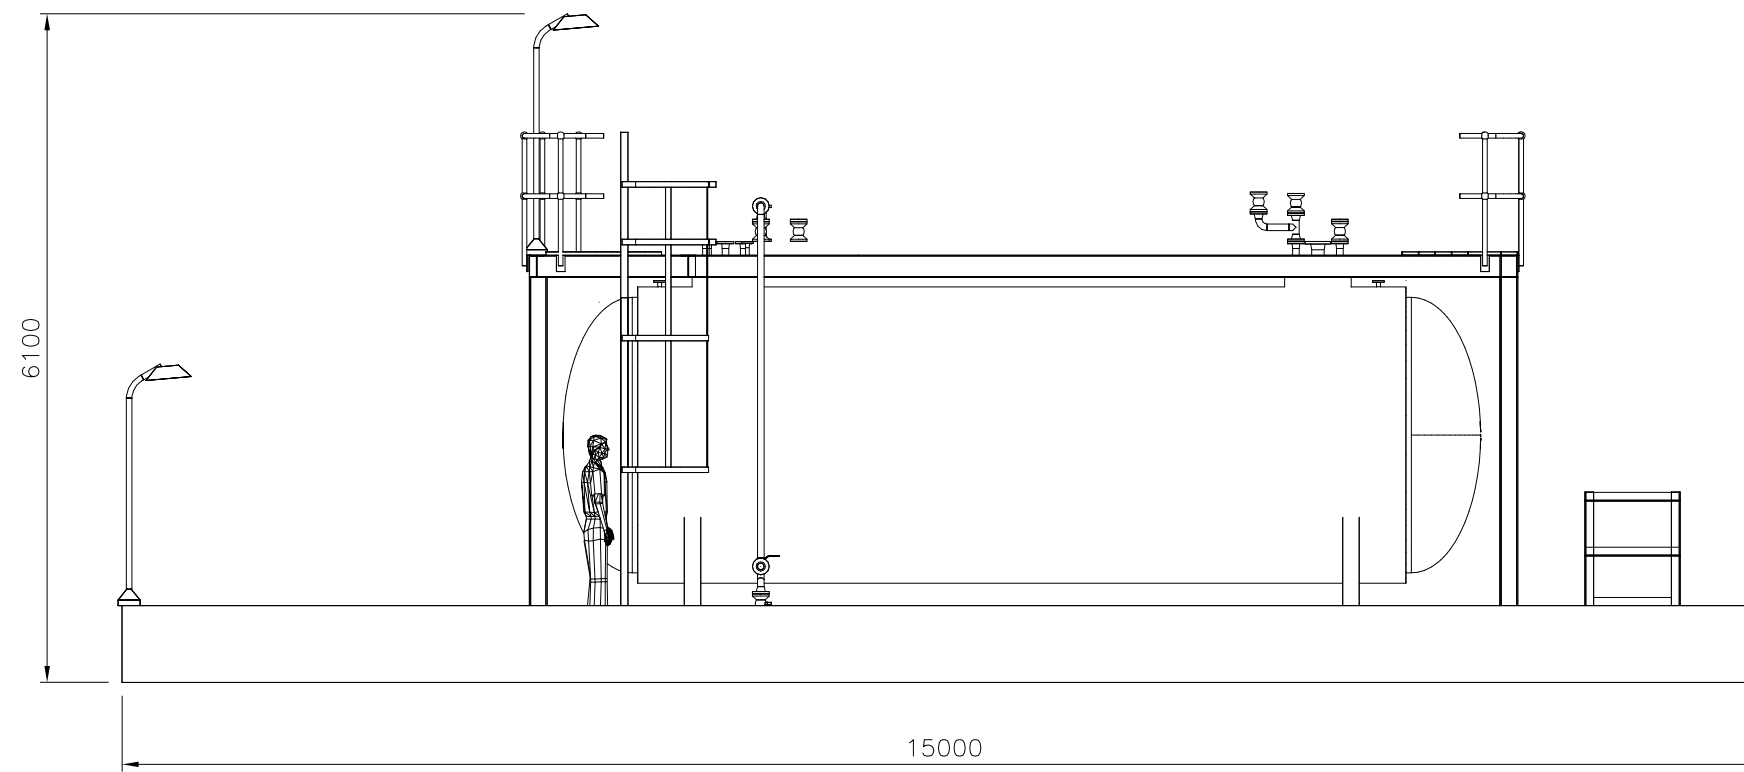


VIEW LOOKING WEST  
(SCALE 1:50)

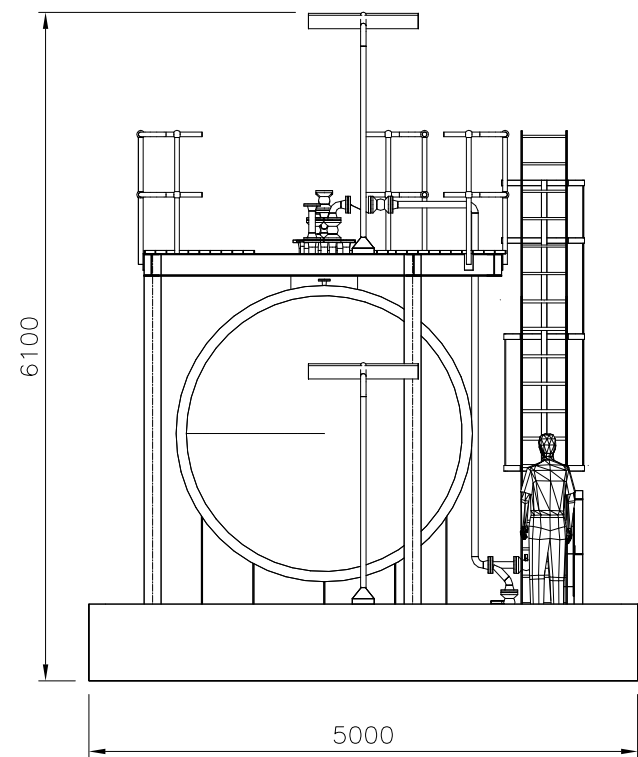

VIEW LOOKING NORTH  
(SCALE 1:50)

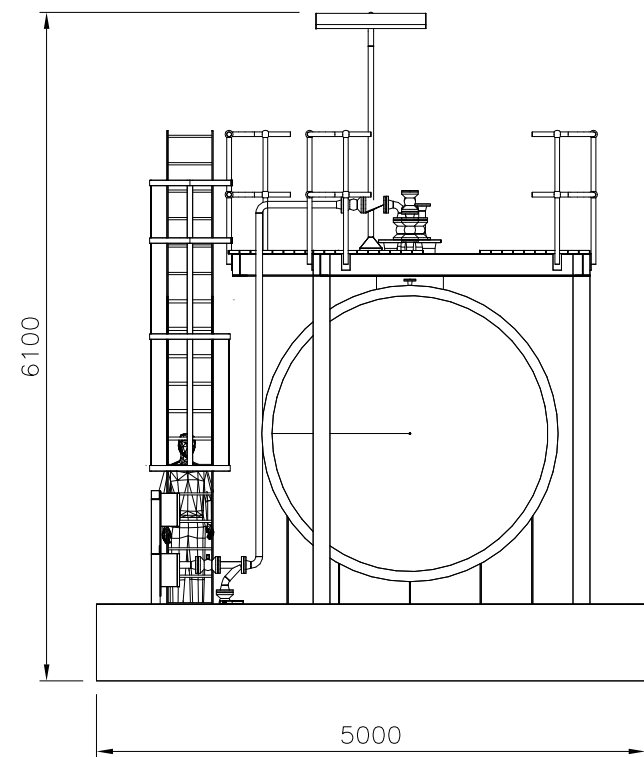

VIEW LOOKING SOUTH  
(SCALE 1:50)

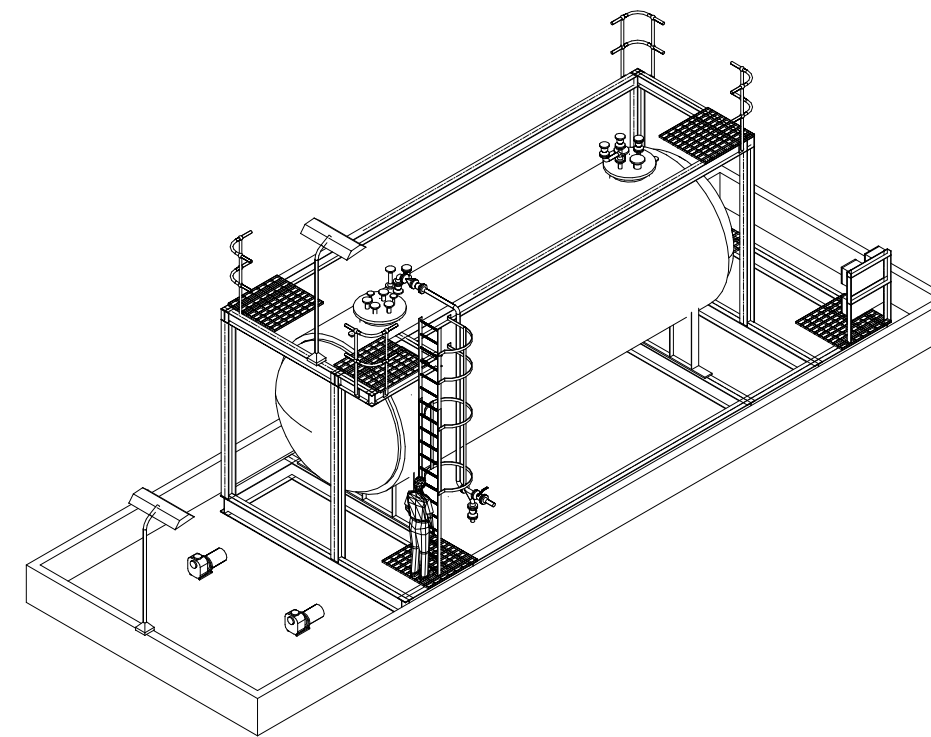


ISOMETRIC VIEW LOOKING NORTH WEST

NOTES:

1. ALL DIMENSIONS ARE IN mm UNLESS NOTED OTHERWISE.
2. DRAWINGS ARE FOR CONCEPT/PLANNING PUPOSES ONLY.
3. PIPING, VALVES, ETC ARE NOT SHOWN FOR CLARITY.

KEY:

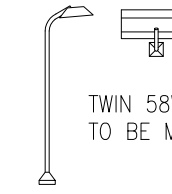

TWIN 58W FLUORESCENT LIGHT FITTINGS SUITABLE FOR ZONE 2.  
TO BE MOUNTED ON A 2.2m POLE.



Drn.	12/02/10	B.S.YKORA		MOORLAND ENERGY LTD. RYEDALE GAS PROJECT CONCEPT/PLANNING HYDRATE INHIBITOR INJECTION PACKAGE	1
Chkd.					Sheet 1 of 1
Appr.					Rev. 1
Client Appr.					
				Drg. No. 18761948	
Land & Marine Project Engineering Ltd.				Scale 1:50	© Size A1
CAD Reference 18761948					

REV.	DATE	DRN.	CHKD.	APPR.	CLIENT APPR.	DESCRIPTION
1	12/02/10	B.S.	N.R.	M.S.		ISSUED FOR PLANNING APPLICATION
0	12/02/10	B.S.	N.R.			ISSUED FOR IDC