




ISOMETRIC LOOKING SOUTH-EAST

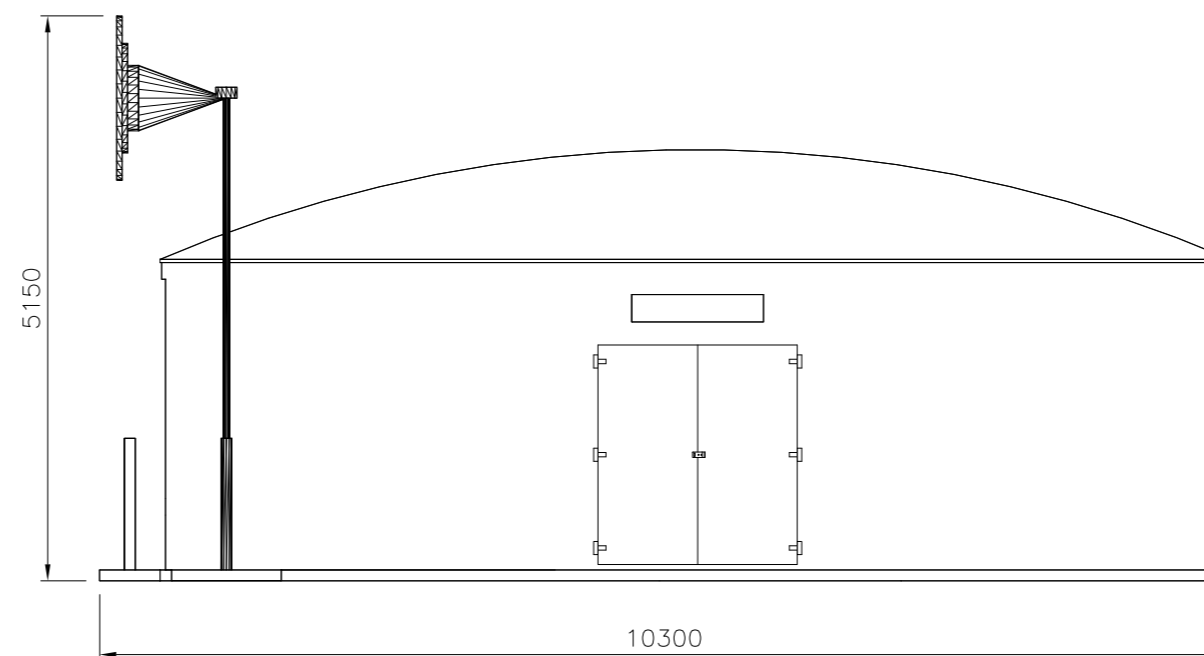


ELEVATION LOOKING WEST
(SCALE 1:50)

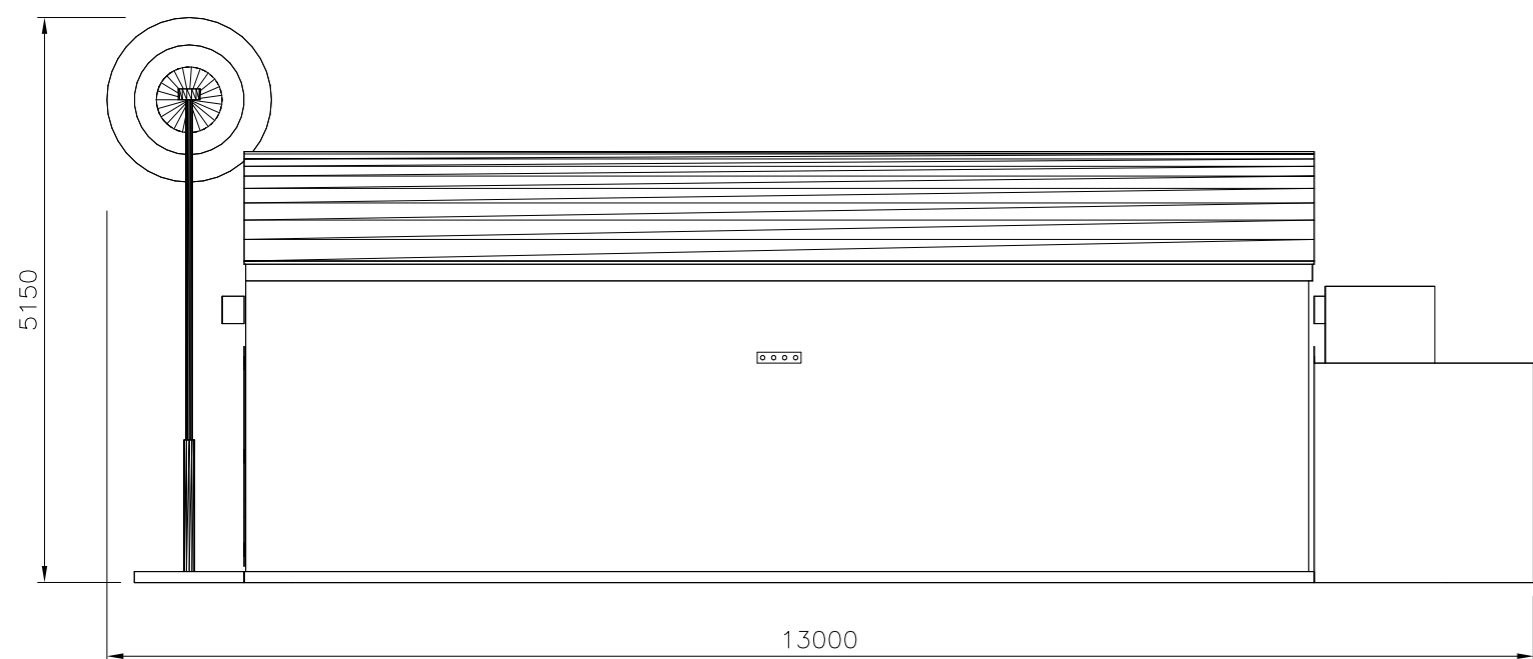

ELEVATION LOOKING NORTH
(SCALE 1:50)

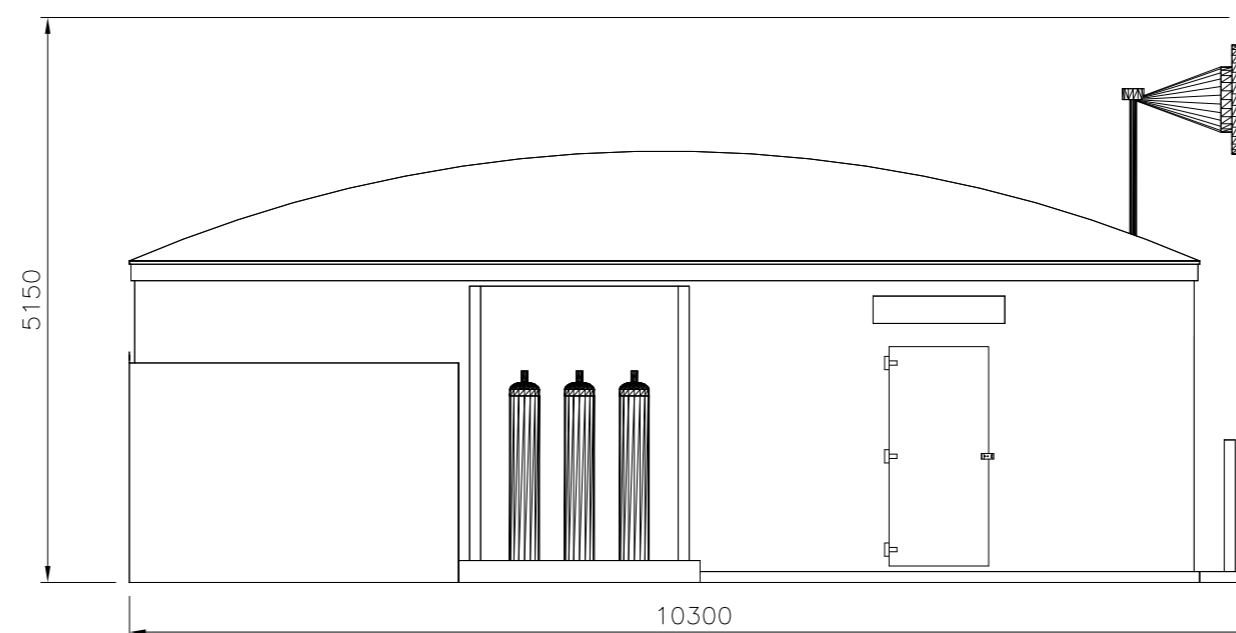

ELEVATION LOOKING EAST
(SCALE 1:50)

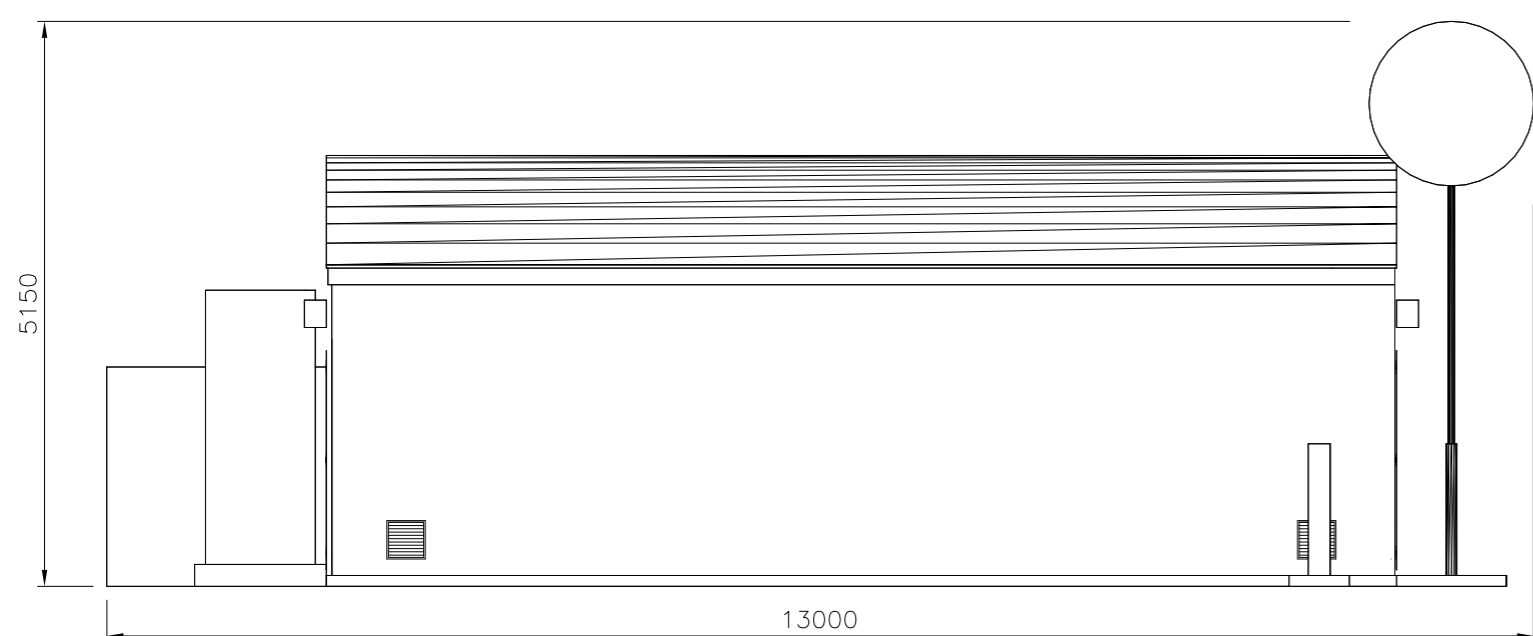

ELEVATION LOOKING SOUTH
(SCALE 1:50)

NOTES:

1. ALL DIMENSIONS ARE IN mm UNLESS NOTED OTHERWISE.
2. DRAWINGS ARE FOR CONCEPT/PLANNING PURPOSES ONLY.
3. BUILDING INCLUDES ADMINISTRATION CONTROL ROOM, MESSING, C&I WORKSHOP AND MECHANICAL WORKSHOP FACILITIES.

KEY:

- TWIN 58W FLUORESCENT LIGHT FITTINGS SUITABLE FOR ZONE 2. TO BE MOUNTED ON SIDES OF BUILDINGS.
- TWIN 58W FLUORESCENT LIGHT FITTINGS SUITABLE FOR ZONE 2. TO BE MOUNTED ON A 2.2m POLE.



Drn.	12/02/10	B.SYKORA			MOORLAND ENERGY LTD RYEDALE GAS PROJECT CONCEPT/PLANNING WELLSITE LOCAL EQUIPMENT ROOM	1
Chkd.						1
Appr.						
Client Appr.						
					Drg. No. 18761950	Sheet 1 of 1
Land & Marine Project Engineering Ltd.					Scale 1:50	Rev. 1
CAD Reference 18761950					Scale 1:50	© Size A1

REV.	DATE	DRN.	CHKD.	APPR.	CLIENT APPR.	DESCRIPTION
1	12/02/10	B.S.	N.R.	M.S.		ISSUED FOR PLANNING APPLICATION
0	12/02/10	B.S.	N.R.			ISSUED FOR IDC