


- NOTES:
1. REFER TO DRAWING NO. 18761970 FOR GENERAL NOTES AND LEGEND.
  2. FENCES NOT SHOWN FOR CLARITY.


REFERENCE DRAWINGS:

1. 18761970 – GENERAL NOTES/GLOSSARY SHEET

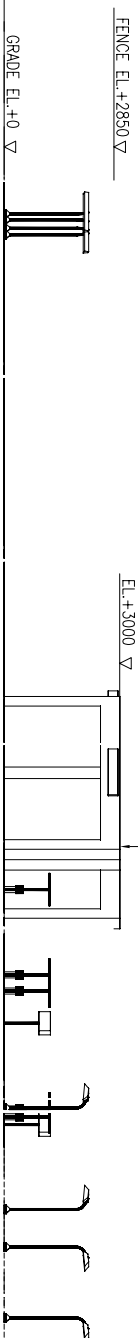

ELEVATION LOOKING NORTH

(SCALE 1:100)

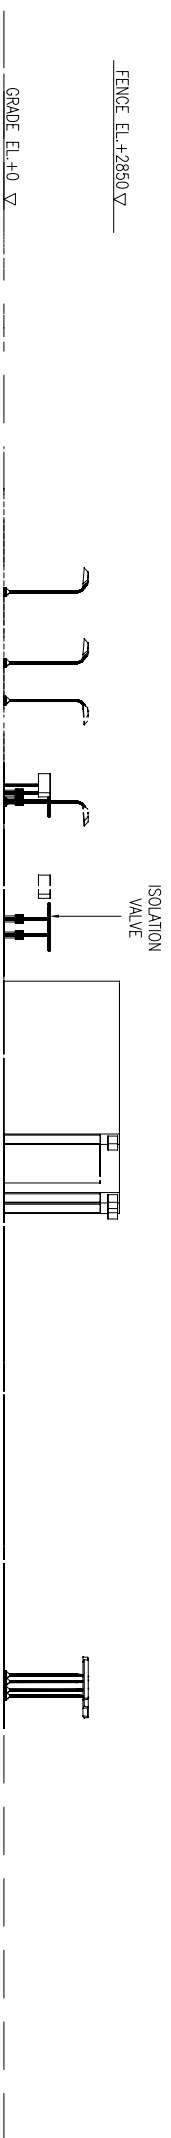


ELEVATION LOOKING SOUTH

(SCALE 1:100)




ELEVATION LOOKING EAST

(SCALE 1:100)

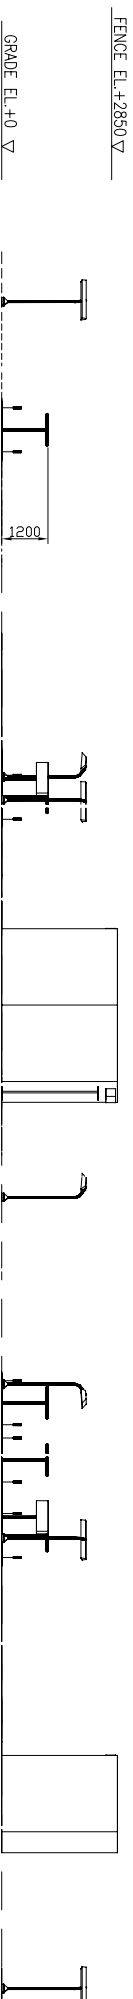

ELEVATION LOOKING WEST

(SCALE 1:100)

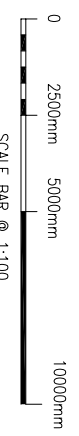

REV	DATE	DRN.	CHKD.	APPD.	CLIENT	DESCRIPTION
1	05/02/10	L.A.R.	N.R.	M.S.		ISSUED FOR PLANNING APPLICATION
0	03/02/10	L.A.R.	N.R.			ISSUED FOR IDC



Date	Signature	Title
03/02/10	LAXTEN-RICE	MOORLAND ENERGY LTD
05/02/10	N. REID	RYEDALE GAS PROJECT – CONCEPT/PLANNING
05/02/10	M.SPRADBURY	ABOVE GROUND INSTALLATION
		ELEVATIONS (WITHOUT FENCES)

Client: **Protect**  
Land & Marine Project Engineering Ltd.  
Dwg. No. 18761960-4  
Scale 1:100 @ Size A1

Sheet	1
of	1
Rev.	1