
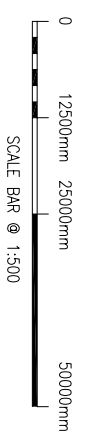
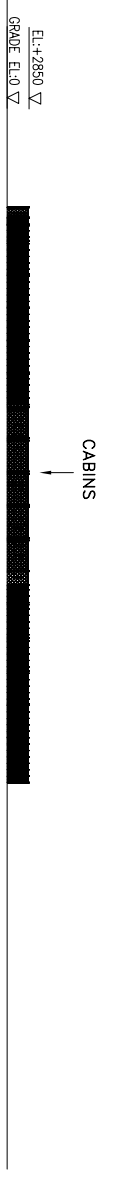
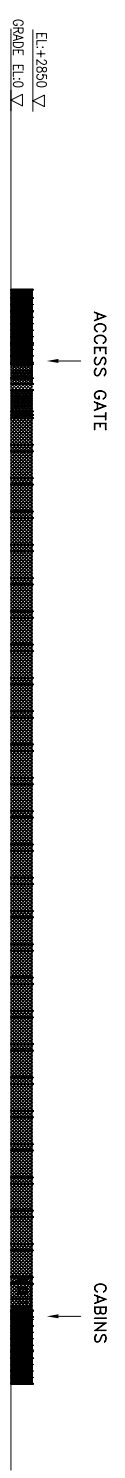


**NOTES:**

1. REFER TO DRAWING No.18761970 FOR GENERAL NOTES AND LEGEND.
2. LOCAL CONSTRUCTION LIGHTING TO BE TASK LIGHTING WHERE REQUIRED.

**REFERENCE DRAWINGS:**

1. 18761970 GENERAL NOTES/GLOSSARY SHEET
2. 18761901-1 HURRELL LANE GAS FACILITY - PLOT PLAN

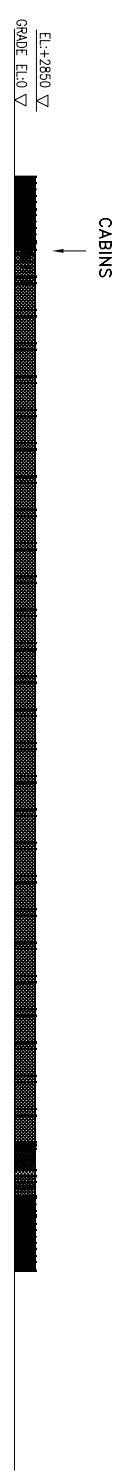

REV	DATE	DRN.	CHKD.	APPR.	CLIENT APPR.	DESCRIPTION
1	12/02/10	L.A.R.	N.R.	M.S.		ISSUED FOR PLANNING APPLICATION
0	08/02/10	B.S.	N.R.			ISSUED FOR IDC



Date: 08/02/10  
Signature: B.SYKORA  
Title: MOORLAND ENERGY LTD  
RYEDALE GAS PROJECT - CONCEPT/PLANNING  
Client: HURRELL LANE GAS FACILITY  
Appr: 12/02/10 M.SPRADOBIRY  
Pipelne Construction - Elevations  
Dwg. No. 18761961-2  
Scale: 1:500 @ Size A1  
CAD Reference: 18761961

Rev.	1
1	