



For office use only

North York Moors National Park Planning Application Form

Ref: NYM/2007/0157/FL
 Admin Ref: 071157
 Date valid: _____
 Grid ref: _____

Please read the booklet
How to fill in your Planning Application
 before completing this form.

SECTION 1 YOUR DETAILS

1. Applicant

Name MR N WARD
 Address CRAGG FARM
ESKDALESIDE, SLEIGHTS
WHITBY
 Post Code YO22 5ES
 Tel No _____

2. Agent

Name _____
 Address Peter Rayment Design Ltd
Stray Head
Aislaby
Pickering
North Yorkshire
YO18 8PE
 Post Code _____
 Tel No Tel: 01751 472541
Email: design@peterrayment.co.uk

3. Applicant's interest in the land

OWNER

SECTION 2 YOUR PROPOSAL

4. Full postal address or location of the application site

LOWTHERS CRAGG, SLEIGHTS MOOR,
SLEIGHTS WHITBY.

5. Applicant's interest in adjoining land

OWNER

NYMNP
22 FEB 2007

6. Brief description of proposed development

RENEWAL OF TEMPORARY CONSENT NYM/2006/0074/FL
TOGETHER WITH THE RETENTION OF AN EXISTING
STONE DRESSING BUILDING

SECTION 3 YOUR APPLICATION

7. Type of application (please tick ONE box only)

- A. Full application including building works go to Question 12
- B. Application for change of use (no building works) go to Question 12
- C. Outline application go to Question 8
- D. Reserved matters application go to Question 9
- E. Removal or variation of condition go to Question 10
- F. Renewal of temporary permission go to Question 11

8. Outline Application

What is the area of the site? _____

Please tick those details which you wish the Planning Committee to consider formally at this stage.

- Siting Design External appearance Means of access Landscaping None

go to Question 12

Reserved Matters Application

Date of outline permission Application No

Please tick those details which you wish the Planning Committee to consider formally at this stage.

- Siting
- Design
- External appearance
- Means of access
- Landscaping

go to Question 12

0. Removal or variation of condition

Date condition imposed Application No

Condition No

go to Question 12

1. Renewal of temporary permission

Date permission granted 22-03-06 Application No NYM/2006/0074/FL

2. Use

What is the building / land used for at present ? QUARRY

If it is unused at present, what was its last use ?


and on what date did it stop being used for this ? (if known)

3. Access

Does your proposal require new or altered access ? YES / NO (delete as appropriate)

If YES, please tick the relevant boxes:

- | | | |
|--------------------------|------------------------------------|-------------------------------------|
| New access to a road | <input type="checkbox"/> Vehicular | <input type="checkbox"/> Pedestrian |
| Altered access to a road | <input type="checkbox"/> Vehicular | <input type="checkbox"/> Pedestrian |

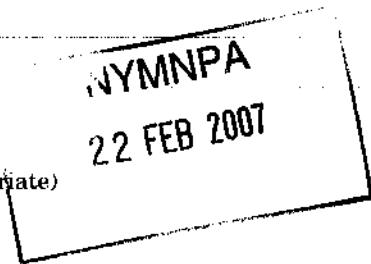

4. Water Supply and Drainage

Please state (Please tick one box in each section) the method of:

- | | | | | | | |
|------------------------|------------|-----------------------------------------------------|---------------------------------------|----------------------------------|--------------------------------|--------------------|
| Water Supply | <u>N/A</u> | <input type="checkbox"/> Mains | <input type="checkbox"/> Private | existing/proposed* | | |
| Surface Water Disposal | <u>N/A</u> | <input type="checkbox"/> Public Surface Water Sewer | <input type="checkbox"/> River/Stream | existing/proposed* | | |
| | | <input type="checkbox"/> Soakaway | <input type="checkbox"/> Other | existing/proposed* | | |
| Foul Sewage | <u>N/A</u> | <input type="checkbox"/> Public Foul Sewer | <input type="checkbox"/> Septic Tank | <input type="checkbox"/> Cesspit | <input type="checkbox"/> Other | existing/proposed* |

*delete as appropriate

Note: If foul drainage is not to be via a public foul sewer, a drainage assessment will be required. Please see Question 14 in the accompanying booklet.

5. Trees

Does the application involve: Felling or lopping trees / hedgerows YES / NO (delete as appropriate)
Planting trees YES / NO (delete as appropriate)

6. Materials

Walls

Roof

7. Is your application for business, retail or other commercial use ?

YES / NO (delete as appropriate)

If NO go to Section 5

If YES please complete Questions 18 - 23 of Section 4 on page 4 of this form

SECTION 5 WHAT YOU NEED TO INCLUDE WITH YOUR APPLICATION

1. Plans

Please list below the plans which will accompany this application.

250201 x 4 X 130899 x 4

18. Proposed use

Which of the following is involved in the development?

Business Retail

Other (please specify): CONTINUED USE OF A EXISTING STONE QUARRY

If industrial, please describe the process AND RETENTION OF A STONE DRESSING BUILDING

Is the proposal part of a larger scheme? YES / NO (delete as appropriate)

19. Floor space

Please provide the measurements of the following:

Existing m² Proposed m²

Total floor space of all buildings to which this application relates

46 m²

Industrial floor space

46 m²


Office floor space

Retail trading floor space

Storage floor space

Warehouse floor space

Other

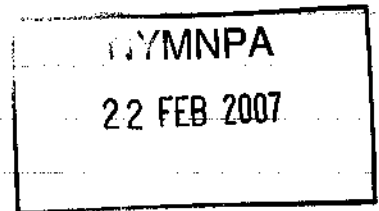

20. Employment

Industrial Other

a) How many staff in total will be employed on the site as a result of the proposed development?

1 2

b) How many of the employees will be new staff?

1

c) If staff are to be transferred from other premises, how many will be affected?

/ /

21. Car parking

How many car parking spaces are to be provided?

ONE EXISTING

22. Traffic

How many vehicles will be visiting the site each day?

ONE EXISTING

23. Hazardous materials

Please read Note 23 in the accompanying booklet. Does the proposal involve use or storage of hazardous materials? YES / NO (delete as appropriate) If YES, please state which materials.

Please go back to Section 5 on page 2

Please send or deliver to:
The North York Moors National Park,
The Old Vicarage, Bondgate,
Helmsley,
York YO62 5BP

25.

Certificate of Ownership and Agricultural Holdings Certificate

2007 / 0157 / FL

You are required by law to complete **either** Certificate A or Certificate B (Ownership) **and** the Agricultural Holdings Certificate. It is an offence knowingly to make a false declaration.

CERTIFICATE OF OWNERSHIP : A

Complete if you are the owner of the building / land, along with Agricultural Holdings Certificate below.

I certify that: On the 21 days before the date of the accompanying application nobody, except the applicant, was the owner of any part of the land to which this application relates.

Signed _____ (Applicant/Agent)

* On behalf of _____ (Applicant)

Date _____

CERTIFICATE OF OWNERSHIP : B

Complete if you do not own any or all of the building / land, along with Agricultural Holdings Certificate below.

I certify that: I have /the applicant has given the requisite notice to everyone else who, on the 21 days before the date of the accompanying application, was the owner of any part of the land to which the application relates, as listed below.

Owner's name _____

Address at which notice served _____

Date on which notice was served _____

Signed _____ (Applicant/Agent)

* On behalf of _____ (Applicant)

Date _____

AGRICULTURAL HOLDINGS CERTIFICATE

This section **MUST** be completed. Delete **either A or B** and complete C.


A. I certify that none of the land to which this application relates is, or forms part of, an agricultural holding.

B. I have/the applicant has given requisite notice to every person other than myself/himself who, 20 days before the date of the application was a tenant of any agricultural holding any part of which was comprised in the land to which this application relates:

Name of tenant _____

Address _____

Date notice was served _____

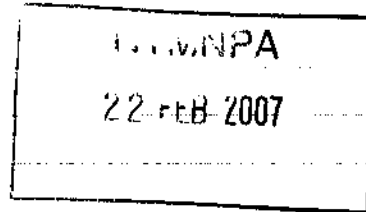

C. Signed _____ (Applicant/Agent)

On behalf of _____ (Applicant)

Date _____

26.

I / We hereby apply for planning permission or approval of reserved matters as described in this application and the accompanying plans. I / We attach:

- the necessary plans, numbered 250201 x 4 & 130899 x 4
- completed, dated and signed Certificate of Ownership (A or B above).
- completed, dated and signed Agricultural Holdings Certificate.
- the fee of £ 135 by cheque/postal order no _____

Signed _____ (Applicant/Agent)

On behalf of _____ (Applicant)

Date _____

* delete where appropriate

5.70

NYM/ 2007 / 0157

5878
3-40 NA

7351
21.442ha
752.98

8405

Quarry (down)

Lowthert's Crae

Spring

4685





8405

6126
3.493ha
8.63

NYMNPA
22 FEB 2007

S E C T I O N A - A 1:200

S E C T I O N B - B 1:200

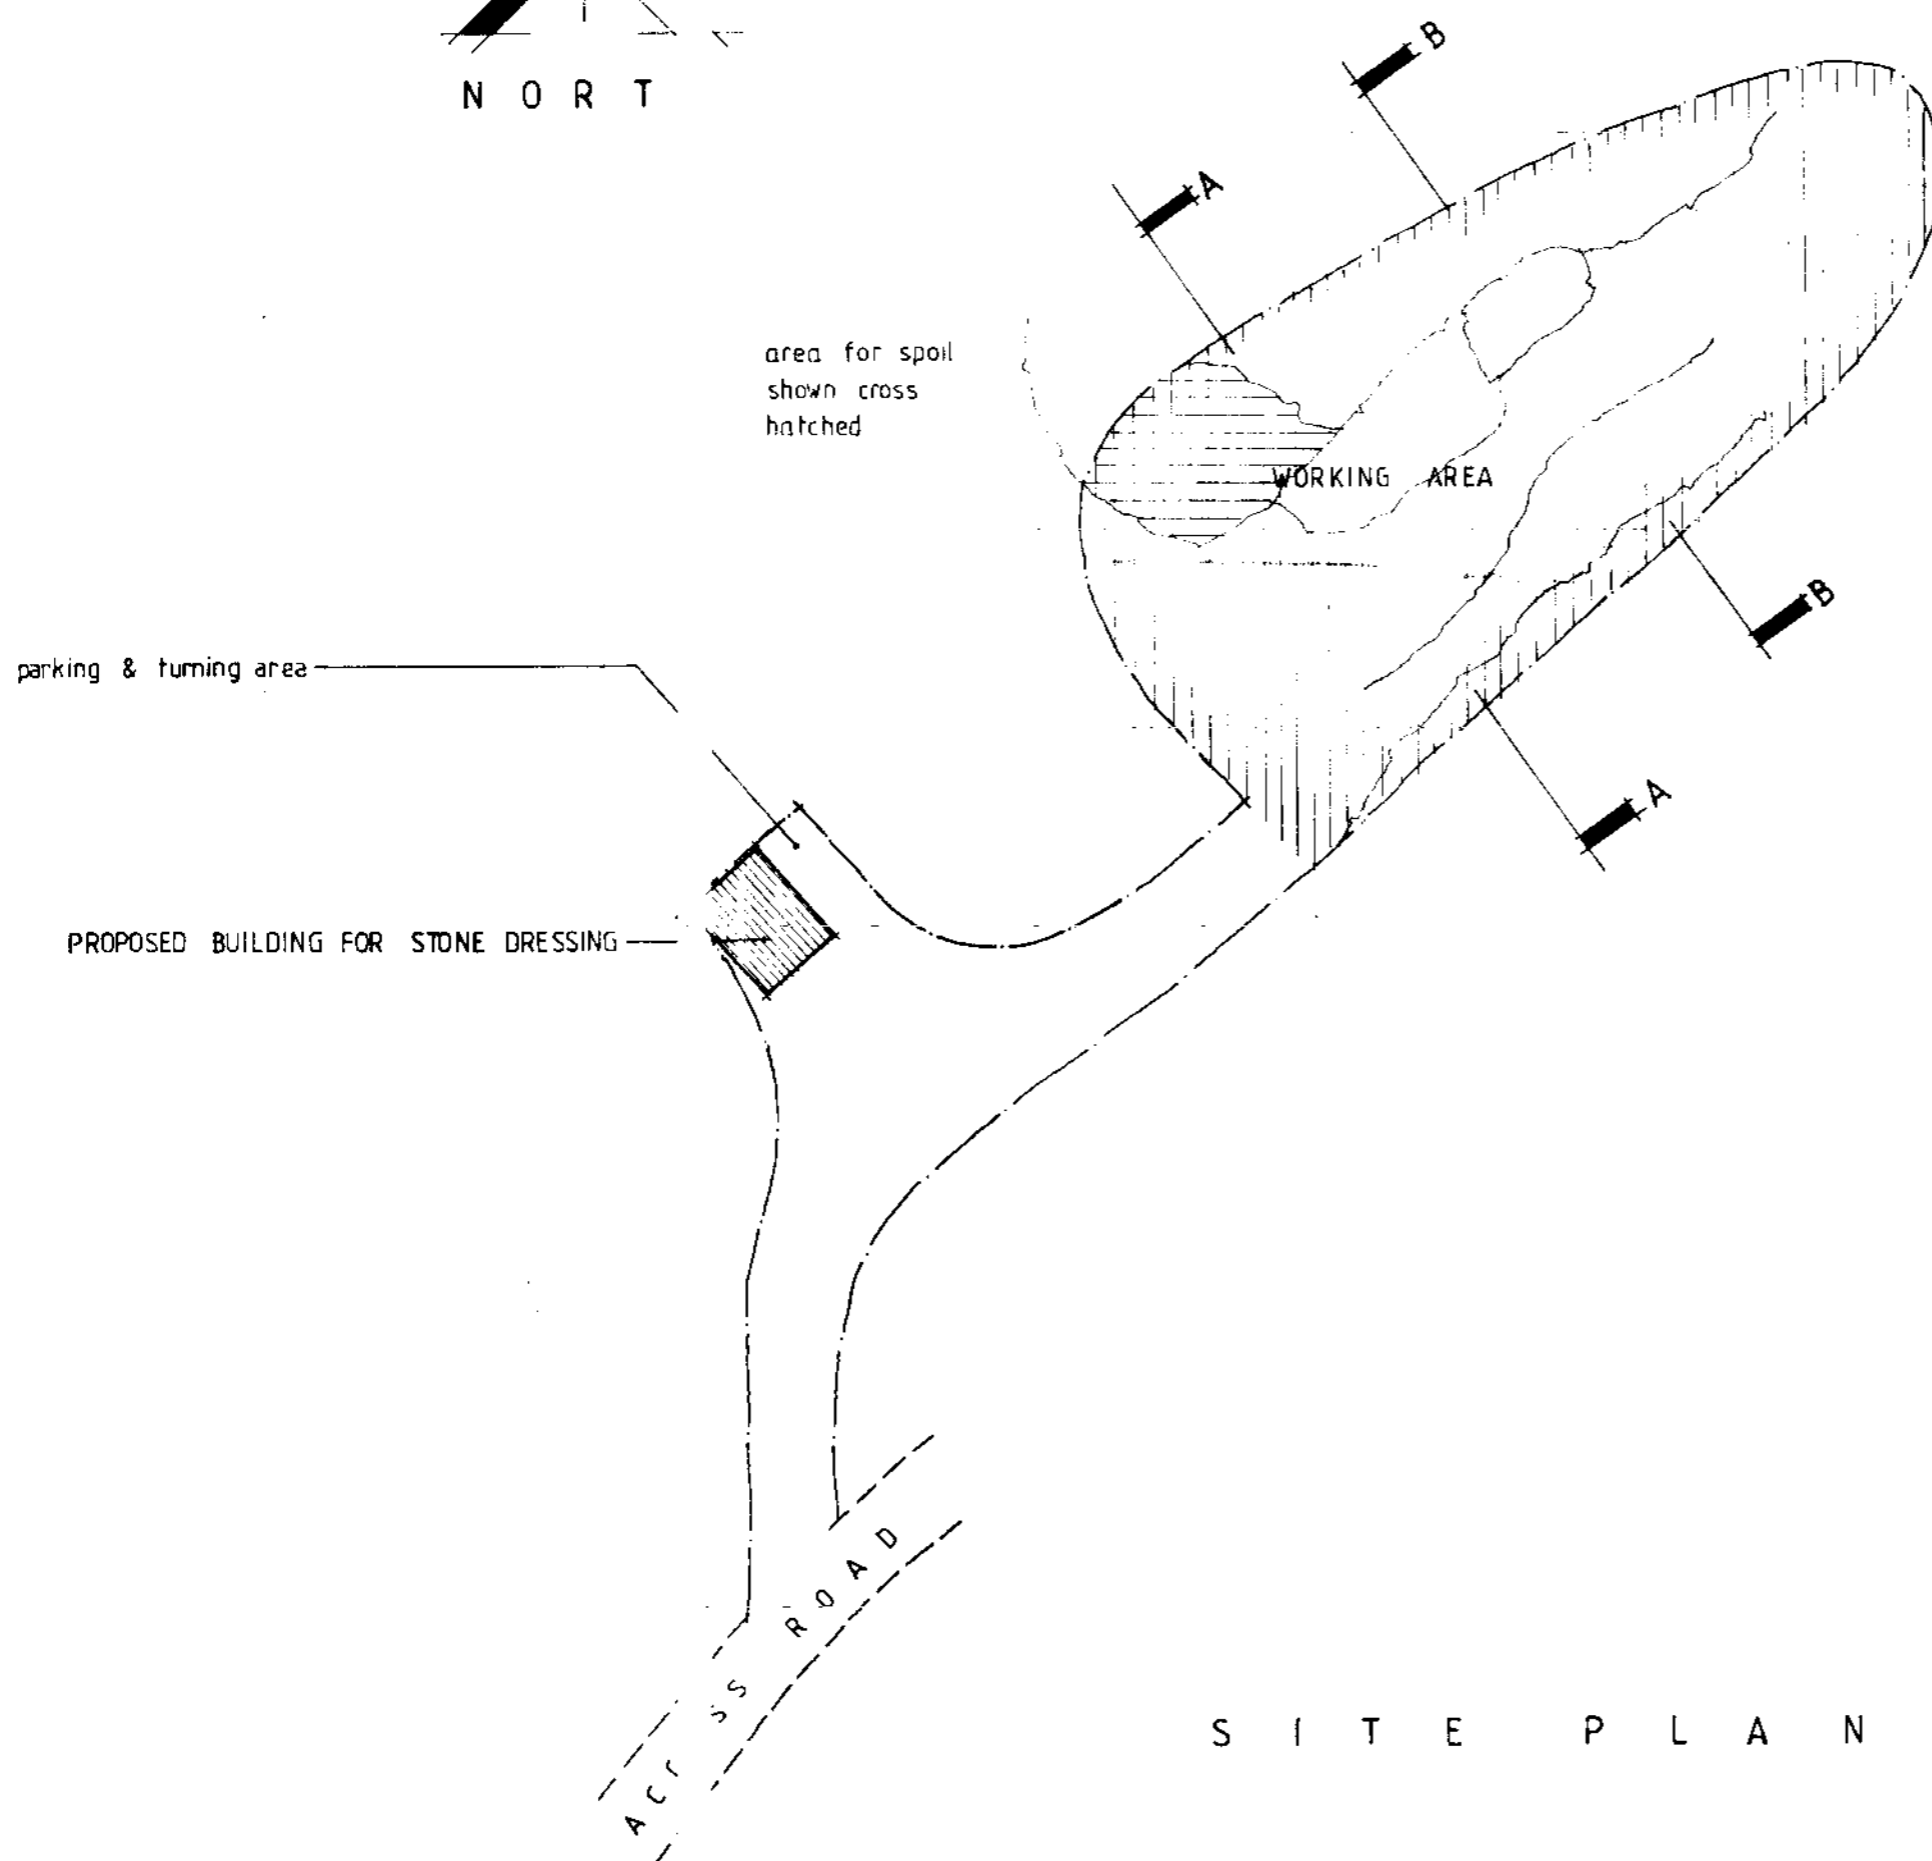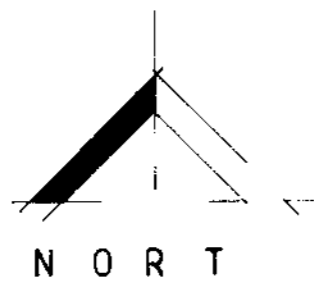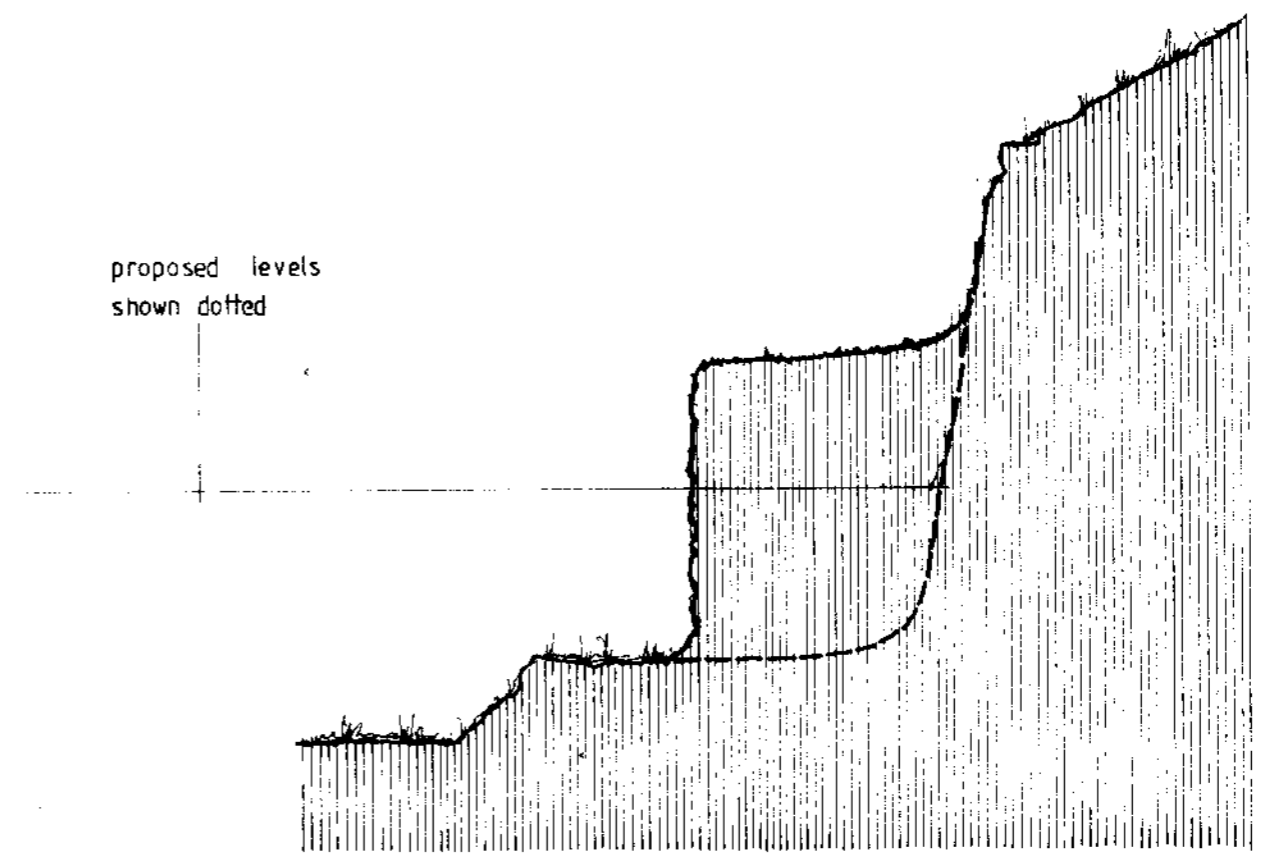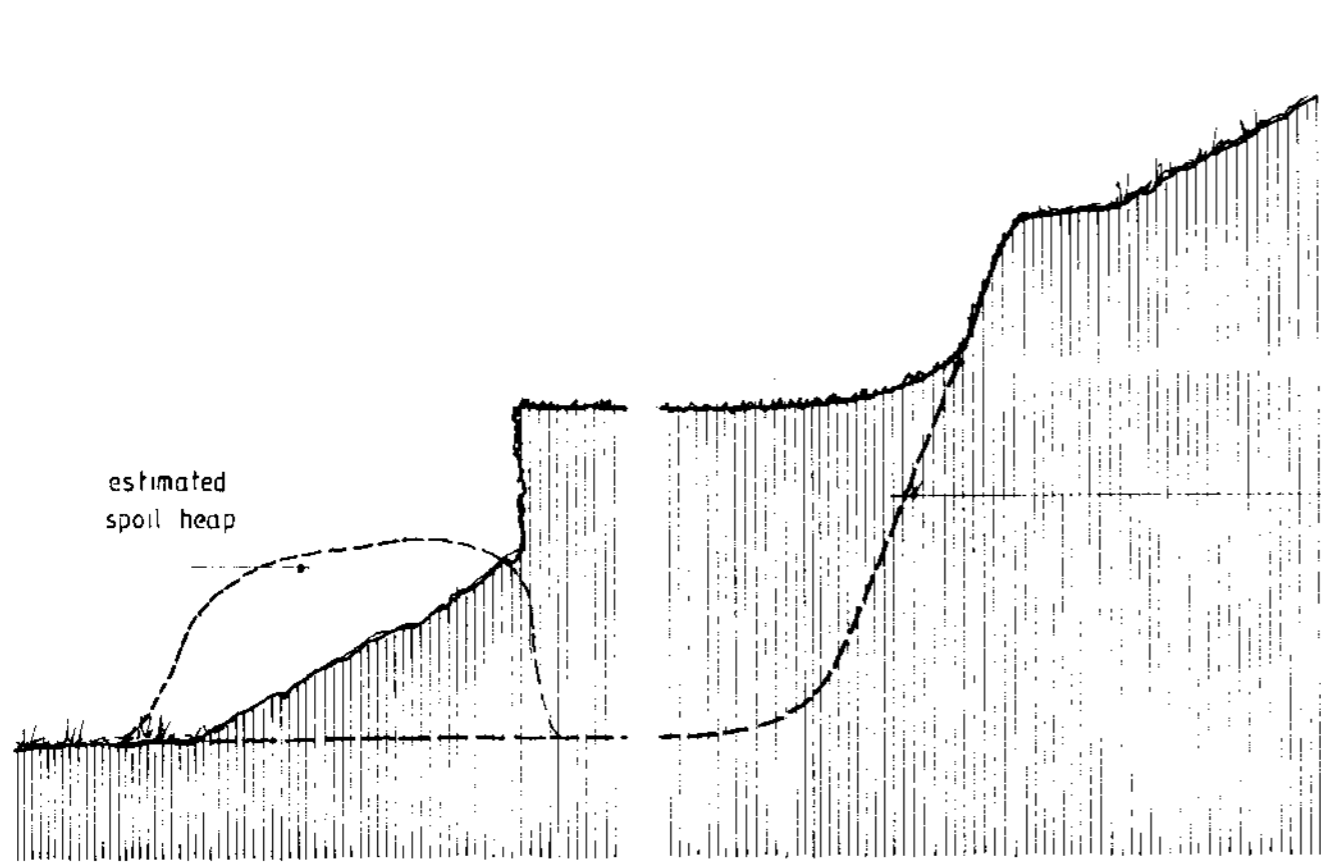

S I T E P L A N 1:500

PETER RAYMENT DESIGN LTD

ARCHITECTURAL DESIGNERS

STRAY HEAD AISLABY PICKERING NORTH YORKSHIRE YO18 8PE

TELEPHONE & FAX 01751 472541


SCALE 1:500 1:200 DRAWING 130899

AMENDMENT C0107


SITE PLAN
PROPOSED QUARRY AREA
LOWTHERS CRAG SLEIGHTS MOOR

CLIENT MR N WARD

NYMNPA
22 FEB 2007

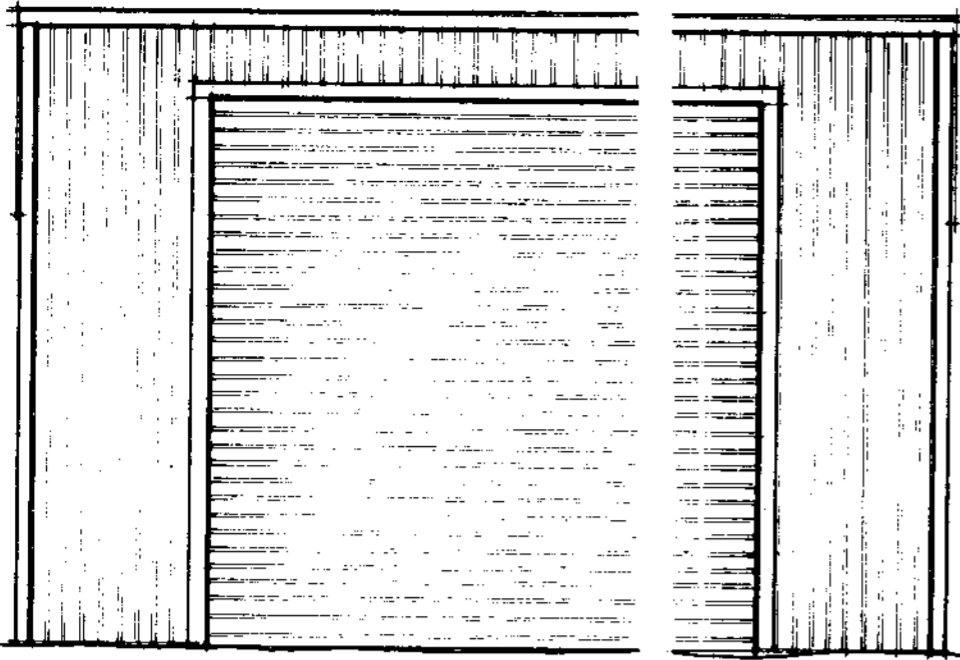


S O U T H E A S T

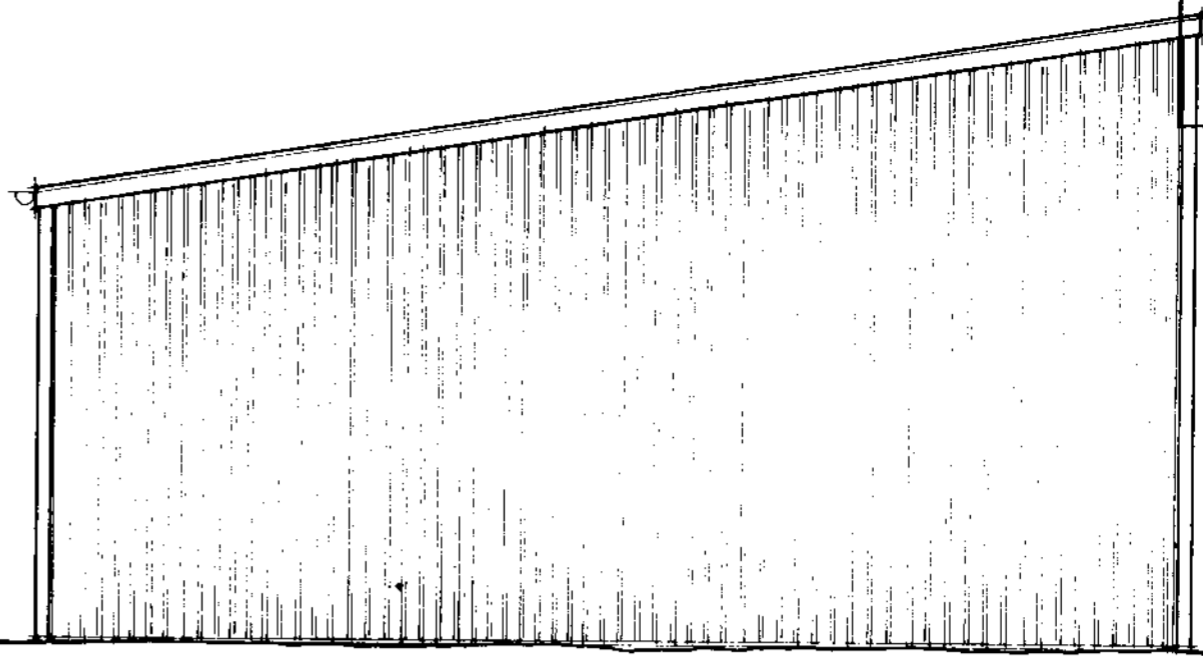


S O U T H W E S T


STEEL FRAMED BUILDING WITH PAINTED STEEL DOORS. PROFILED STEEL CLADDING. COLOUR TO BE AGREED

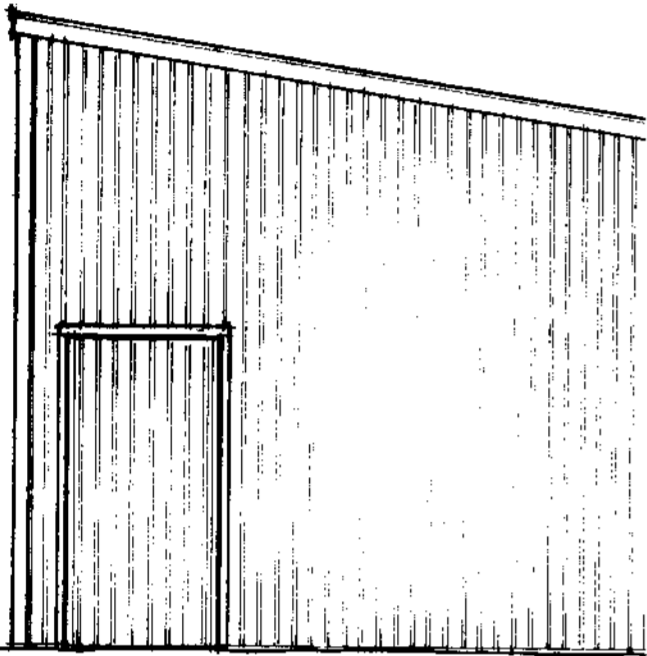

N O R T H E A S T

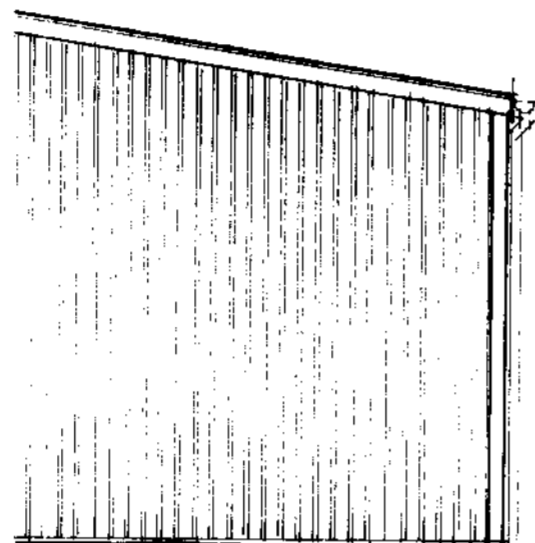

N O R T H W E S T

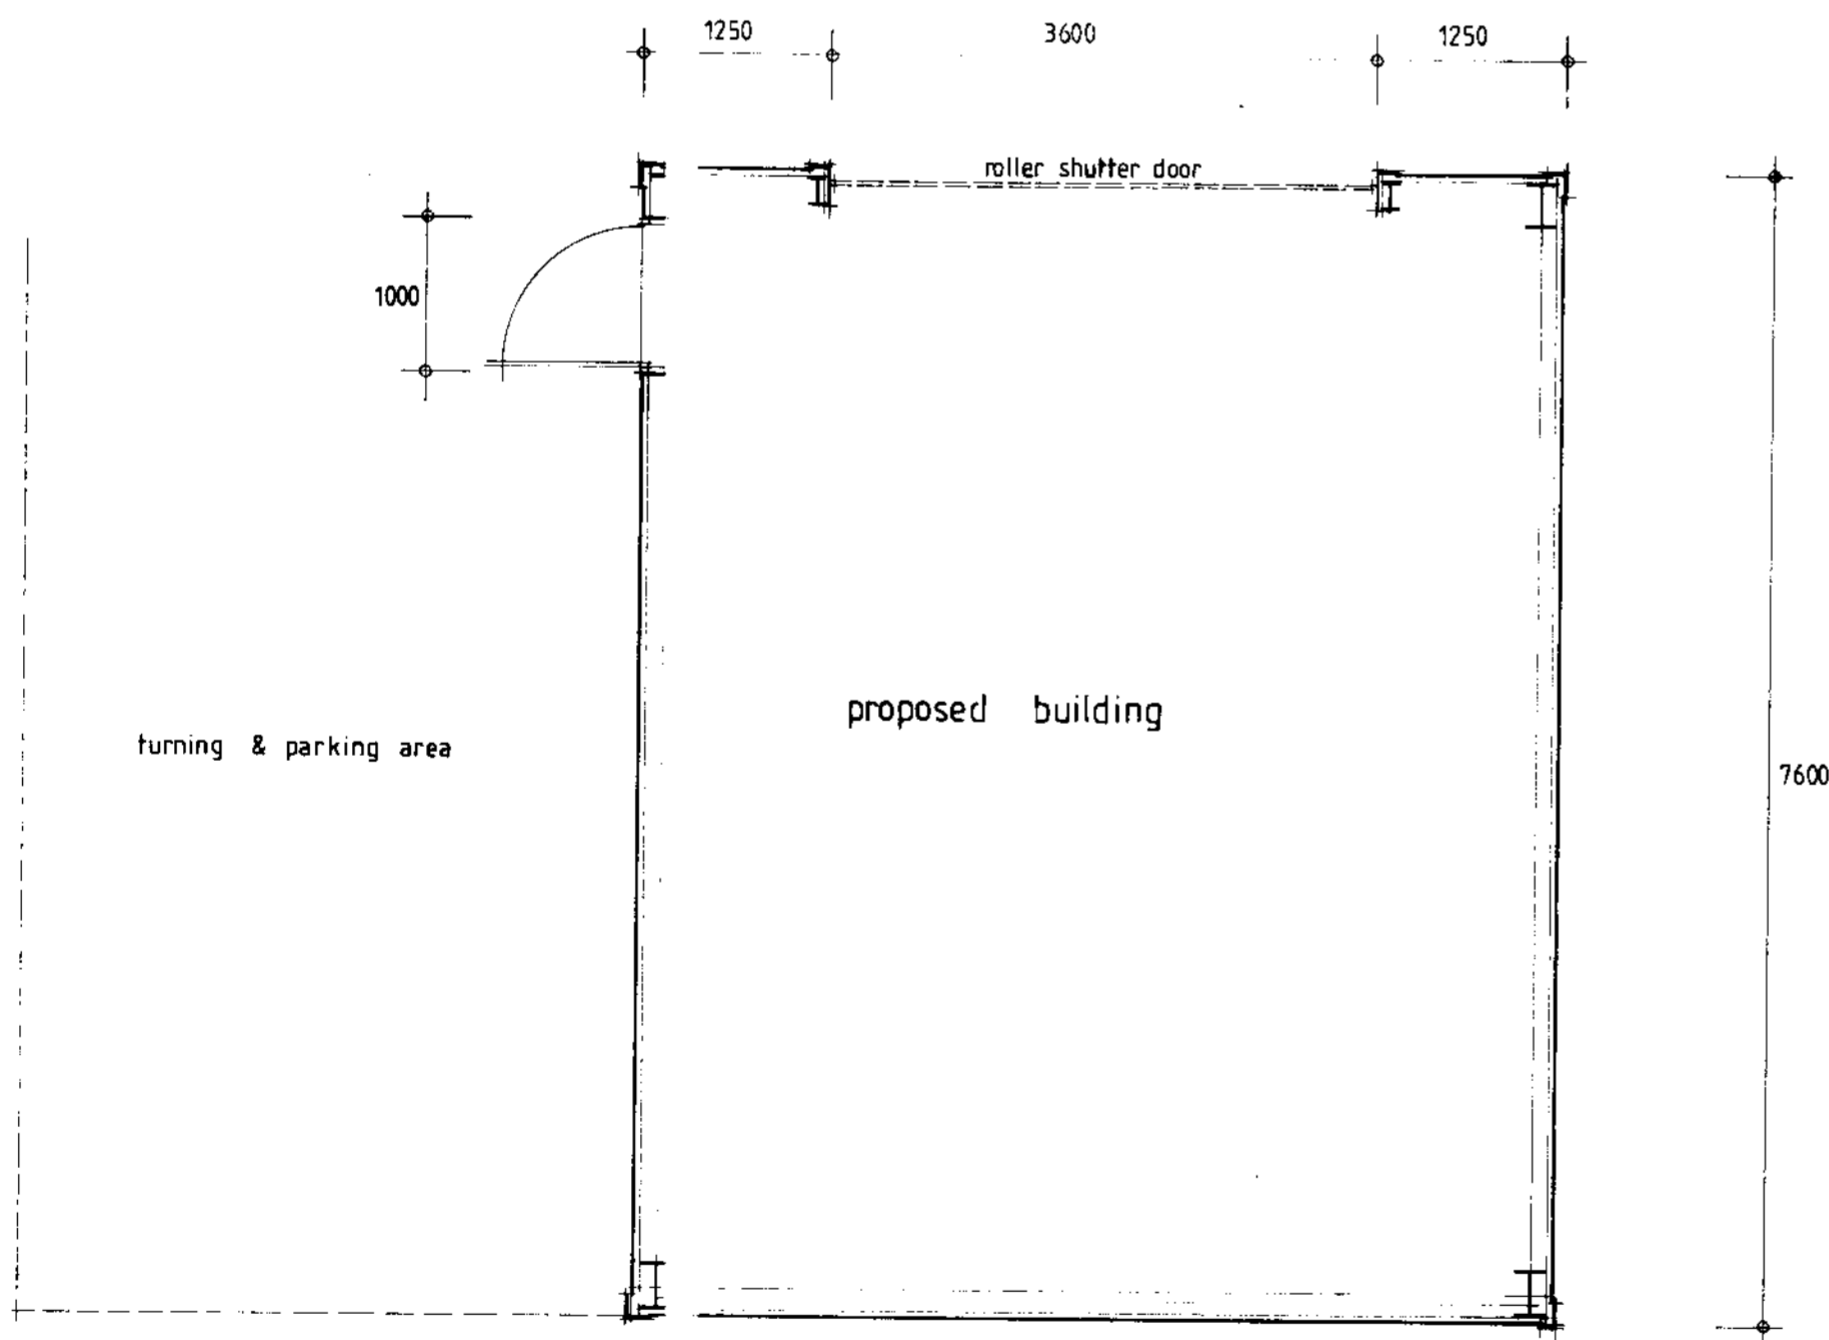

P L A N

PETER RAYMENT DESIGN LTD

ARCHITECTURAL DESIGNERS

STRAY HEAD AISLABY PICKERING NORTH YORKSHIRE YO18 8PE

TELEPHONE & FAX 01751 472541

SCALE 1:50

DRAWING 250201

AMENDMENT

PROPOSED BUILDING FOR STONE DRESSING

LOWTHERS CRAG

SLEIGHTS MOOR

CLIENT MR. N WARD