



NYMNP
29 MAY 2007

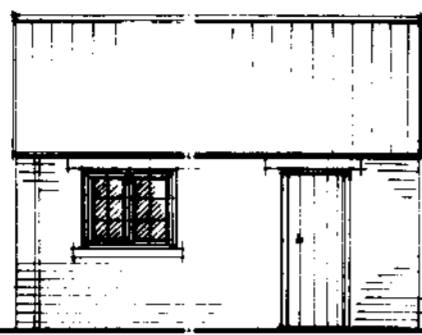


S O U T H

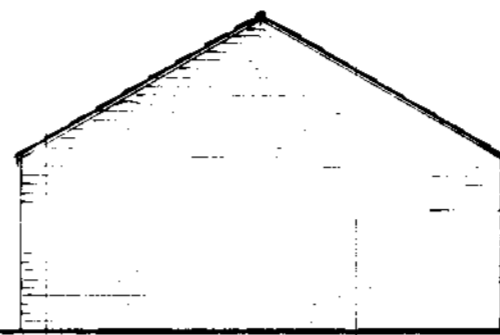


E A S T

brickwork walls
colour & type to be agreed

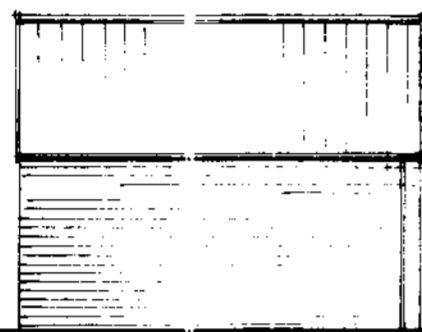


N O R T H

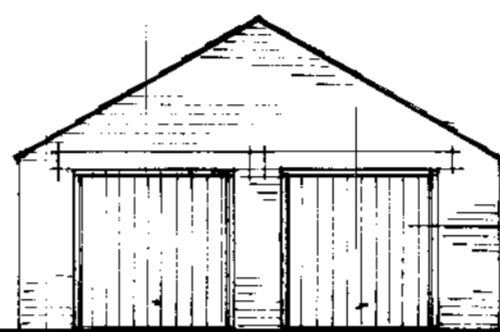

W E S T

concrete panted roof
up & over garage doors

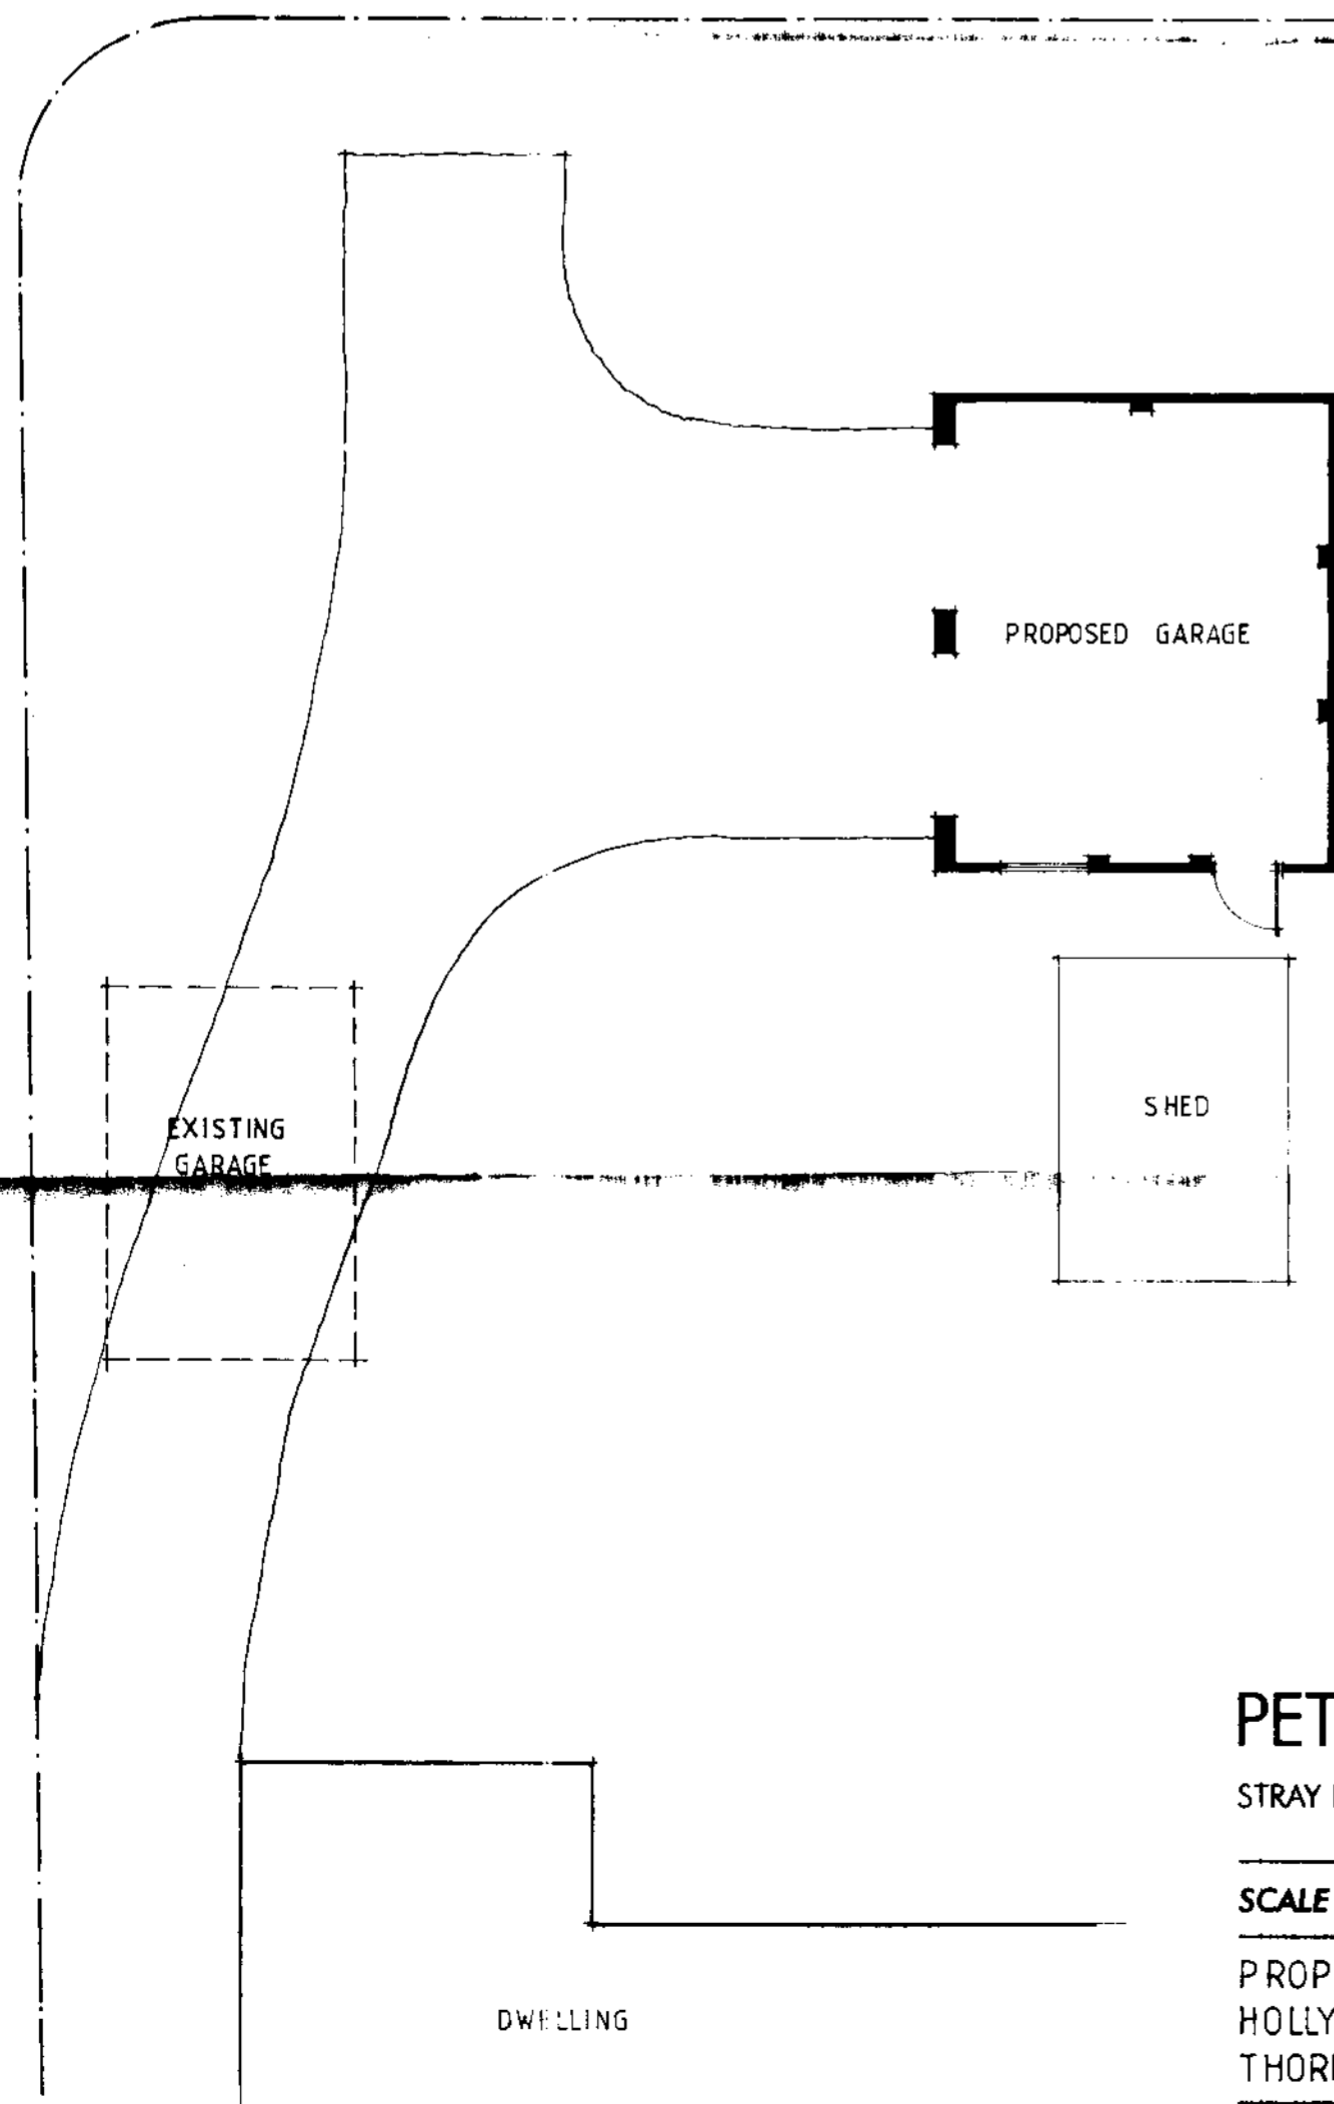

PETER RAYMENT DESIGN LTD ARCHITECTURAL DESIGNERS
STRAY HEAD AISLABY PICKERING NORTH YORKSHIRE YO18 8PE TELEPHONE 01751 472541

SCALE	DRAWING	AMENDMENT
1:100	1705071	
PROPOSED GARAGE HOLLYBUSH CHURCH LANE THORNTON LE DALE		
CLIENT	MR & MRS WIGHTWICK	



North York Moors National Park Planning Application Form

Please read the booklet
How to fill in your Planning Application
before completing this form.

For office use only

Ref: NYM/ 2007 / 0459 / FL

Admin Ref: 07/459

Date valid: _____

Grid ref: _____

SECTION 1 YOUR DETAILS

1. Applicant

Name MR & MRS WIGHTWICK
Address HOLLY BUSH, CHURCH LN
THORNTON LE DALE
RICKERING
Post Code YO18 7QL
Tel No _____

2. Agent

Name _____
Address Peter Rayment Design Ltd
Sney Head
Aikley
Pickering
North Yorkshire
YO18 8PE
Post Code Tel: 01751 472541
Tel No Email: design@peterayment.co.uk

3. Applicant's interest in the land

OWNER

NYMNPA
29 MAY 2007

SECTION 2 YOUR PROPOSAL

4. Full postal address or location of the application site

HOLLY BUSH, CHURCH LANE, THORNTON LE DALE
RICKERING

5. Applicant's interest in adjoining land

NONE

6. Brief description of proposed development

PROPOSED GARAGE

SECTION 3 YOUR APPLICATION

7. Type of application (please tick ONE box only)

- A. Full application including building works
- B. Application for change of use (no building works)
- C. Outline application
- D. Reserved matters application
- E. Removal or variation of condition
- F. Renewal of temporary permission

go to Question 12
go to Question 12
go to Question 8
go to Question 9
go to Question 10
go to Question 11

8. Outline Application

What is the area of the site ? _____

Please tick those details which you wish the Planning Committee to consider formally at this stage.

- Layout
- Scale
- Appearance
- Access
- Landscaping
- None

go to Question 12

SECTION 4

BUSINESS, RETAIL OR OTHER COMMERCIAL USE

18. Proposed use

Which of the following is involved in the development?

Business Retail

Other (please specify)

If industrial, please describe the process

Is the proposal part of a larger scheme? YES / NO (delete as appropriate)

19. Floor space

Please provide the measurements of the following:

Existing m²

Proposed m²

Total floor space of all buildings to which this application relates

Industrial floor space

Office floor space

Retail trading floor space

Storage floor space

Warehouse floor space

Other

20. Employment

Industrial

Other

a) How many staff in total will be employed on the site as a result of the proposed development?

b) How many of the employees will be new staff?

c) If staff are to be transferred from other premises, how many will be affected?

21. Car parking

How many car parking spaces are to be provided?

22. Traffic

How many vehicles will be visiting the site each day?

23. Hazardous materials

Please read Note 23 in the accompanying booklet. Does the proposal involve use or storage of hazardous materials? YES / NO (delete as appropriate) If YES, please state which materials.

Please go back to Section 5 on page 2

Please send to:
**The North York Moors National Park,
The Old Vicarage, Bondgate,
Helmsley,
York YO62 5BP**

5. Certificate of Ownership and Agricultural Holdings Certificate

You are required by law to complete either Certificate A or Certificate B (Ownership) and the Agricultural Holdings Certificate. It is an offence knowingly to make a false declaration.

CERTIFICATE OF OWNERSHIP : A

Complete if you are the owner of the building / land, along with Agricultural Holdings Certificate below.

I certify that: On the 21 days before the date of the accompanying application nobody, except the applicant, was the owner of any part of the land to which this application relates.

Signed [Redacted] (Applicant/Agent)
* On behalf of MR & MRS WIGHTWICK (Applicant)
Date 24 MAY 2007

CERTIFICATE OF OWNERSHIP : B

Complete if you do not own any or all of the building / land, along with Agricultural Holdings Certificate below.

I certify that: I have /the applicant has given the requisite notice to everyone else who, on the 21 days before the date of the accompanying application, was the owner of any part of the land to which the application relates, as listed below.

Owner's name
Address at which notice served
Date on which notice was served
Signed (Applicant/Agent)
* On behalf of (Applicant)
Date

AGRICULTURAL HOLDINGS CERTIFICATE

This section MUST be completed. Delete either A or B and complete C.

- A. I certify that none of the land to which this application relates is, or forms part of, an agricultural holding.
B. I have/the applicant has given requisite notice to every person other than myself/himself who, 20 days before the date of the application was a tenant of any agricultural holding any part of which was comprised in the land to which this application relates:

Name of tenant
Address
Date notice was served

NYMNP 1
29 MAY 2007

C. Signed [Redacted] (Applicant/Agent)
On behalf of MR & MRS WIGHTWICK (Applicant)
Date 24 MAY 07

6. I/WE hereby apply for planning permission or approval of reserved matters as described in this application and the accompanying plans. I / We attach:

- for rural building conversion, any bat survey or structural engineer's report undertaken.
- the necessary plans numbered:
- 'design and access statement'.
- completed, dated and signed Certificate of Ownership (A or B above).
- completed, dated and signed Agricultural Holdings Certificate.
- Flood risk assessment if the development lies in zone 2/3 of the indicative floodplain map.

- the fee of £ 135 by cheque/postal order no
Signed [Redacted] (Applicant/Agent)
On behalf of MR & MRS WIGHTWICK (Applicant)
Date 24 MAY 07