

NOTES: This Form is for use in connection with an application for the Secretary of State for the Department of Trade and Industry's consent under section 37 of the Electricity Act 1989 to install and keep installed above ground an electric line of a nominal voltage of less than 132 kilovolts. The Form should be sent in quadruplicate to each District / Borough Council in whose area the proposed development would be situated.

DETAILS OF APPLICANT

Name: NEDL, Units 2 & 3,
 Address: Berryvale Ltd,
 Bowesfield Lane,
 Stockton-upon-Tees,
 Telephone: CLEVELAND TS18 3HF.

PH 07/472

Applicant's reference: KP/9815081/1

PART 1

Date: 8th May 2007.

To the Chief Executive North York Moors Park Authority

NYMNPA
 31 MAY 2007

Dear Sir

Electricity Act 1989

Application is being made to the Secretary of State for the Department of Trade and Industry for his consent to the development described overleaf. The Secretary of State will at the same time be requested to direct that planning permission for this development shall be deemed to be granted. The consent and the direction may be given subject to conditions.

To assist the Secretary of State to determine the application The District / Borough Council is requested to return to me two copies of this Form with Part 1 Certificate and Part 11 completed and signed together with one certified plan.

Department of the Environment Circular 14/90 (Welsh Office Circular 20/90) (Department of Energy Circular 1/90) describes this procedure and the reason for it.

Yours faithfully



For and on behalf of the applicant.

CERTIFICATE

(To be completed by or on behalf of the District / Borough Council)
 District / Borough Council

The

(i) *object on the grounds set out below
 have no objection to make to the development described overleaf.

(ii) *request
 do not request that a public inquiry be held pursuant to paragraph 2 of Schedule 8 to the Electricity Act 1989 before the Secretary of State reaches his decision on the application.

Dated

Signed

(delete as appropriate)

Designation

On behalf of the
 (Reasons for objections)

District / Borough Council

PARTICULARS OF PROPOSED DEVELOPMENT AND REPRESENTATIONS

NYMNPA
31 MAY 2007

(To be completed by the applicant)

Application is being made

- (a) for consent under section 37 of the Electricity Act 1989 to install or keep installed ~~an electric line above ground~~.
- (b) for a direction under SECTION 90(2) OF THE TOWN & COUNTRY PLANNING ACT 1990 that planning permission for the proposed development be deemed to be granted.

Particulars of proposed development. (These particulars should be accompanied by such plans as may be necessary to enable the local planning authority to identify the land affected by the proposals and to appreciate the nature and extent of the proposed development and by a copy of the environmental statement if the applicant has prepared one.)

In order to improve the electricity supplies under the Sleights scheme in the Aislaby Thistle area it will be necessary for Bethell Power Services Ltd on behalf of NEDL to rebuild the existing overhead powerlines and replace associated equipment which has reached the end of its service life.

The lines will be rebuilt in the existing locations with aerial bunched conductor (ABC) and the sections to be replaced totalling 190 metres are shown in red on plan 9815081/1.

Particulars of any representations or objections which have been made to the applicant.

Particulars of the applicant's compliance with his duty under paragraph 1 of Schedule 9 to the Electricity Act 1989.

It is not considered that the electric line will have any impact upon the surrounding landscape due to the line being a direct replacement for the existing line.

Date: *22nd May* 20 *07*

For and on behalf of the applicant.

Note: This Part to be completed, dated and signed before submission

Signed 

(To be completed by the District / Borough Council)

NYMNP
31 MAY 2007

Planning Reference No.

1. Names of interested parties consulted about the proposals with details of any observations received

2. Particulars of any representation, which have been made to the local planning authority objecting to the proposals.

3. Have any general or specific restrictions been imposed by any authority on development of the land affected by the proposed development.

4 Does the proposed development involve the demolition, alteration or extension of a building of special architectural or historic interest included in a list compiled or approved under section 1 of the Planning (Listed Buildings and Conservation Areas) Act 1990?

NYMNP
31 MAY 2007

5 Do the local planning authority agree that the proposed development should be approved by the Secretary of State for the Department of Trade and Industry as described? (If the answer is no, please answer question 6.)

6 Would the local planning authority be prepared to agree that the proposed development should be approved subject to modifications or conditions? (If so, specify the modifications or conditions proposed and state whether they are acceptable to the applicant.) (Note: the precise form of any modifications or conditions subject to which the consent or direction given is a matter for the Secretary of State, but he will have regard to the form of words used by the local planning authority.)

7 Does the local planning authority consider that the application should be accompanied by an environmental statement in accordance with the Electricity Works (Environmental Impact Assessment (England and Wales) Regulations 2000? (If so, please specify the particular points arising from the application which have caused the local planning authority to take this view.)

Date: 20

Signed


(Designation)

On behalf of the Council
(Local planning authority for the area in which the proposed development is to be carried out)

Two completed copies of this Form, both signed, together with a certified plan, should be returned to the applicant for submission by him to the Department of Trade and Industry.

Based on the Ordnance Survey Map with the sanction of the controller of HM Stationary Office. Crown copyright reserved.
 Licensee: CE Electric UK Funding Company
 Registered Office: Lloyds Court, 78 Grey Street, Newcastle upon Tyne, NE1 6AF
 Registered in England and Wales No 3476821

NYMNPA
 31 MAY 2007

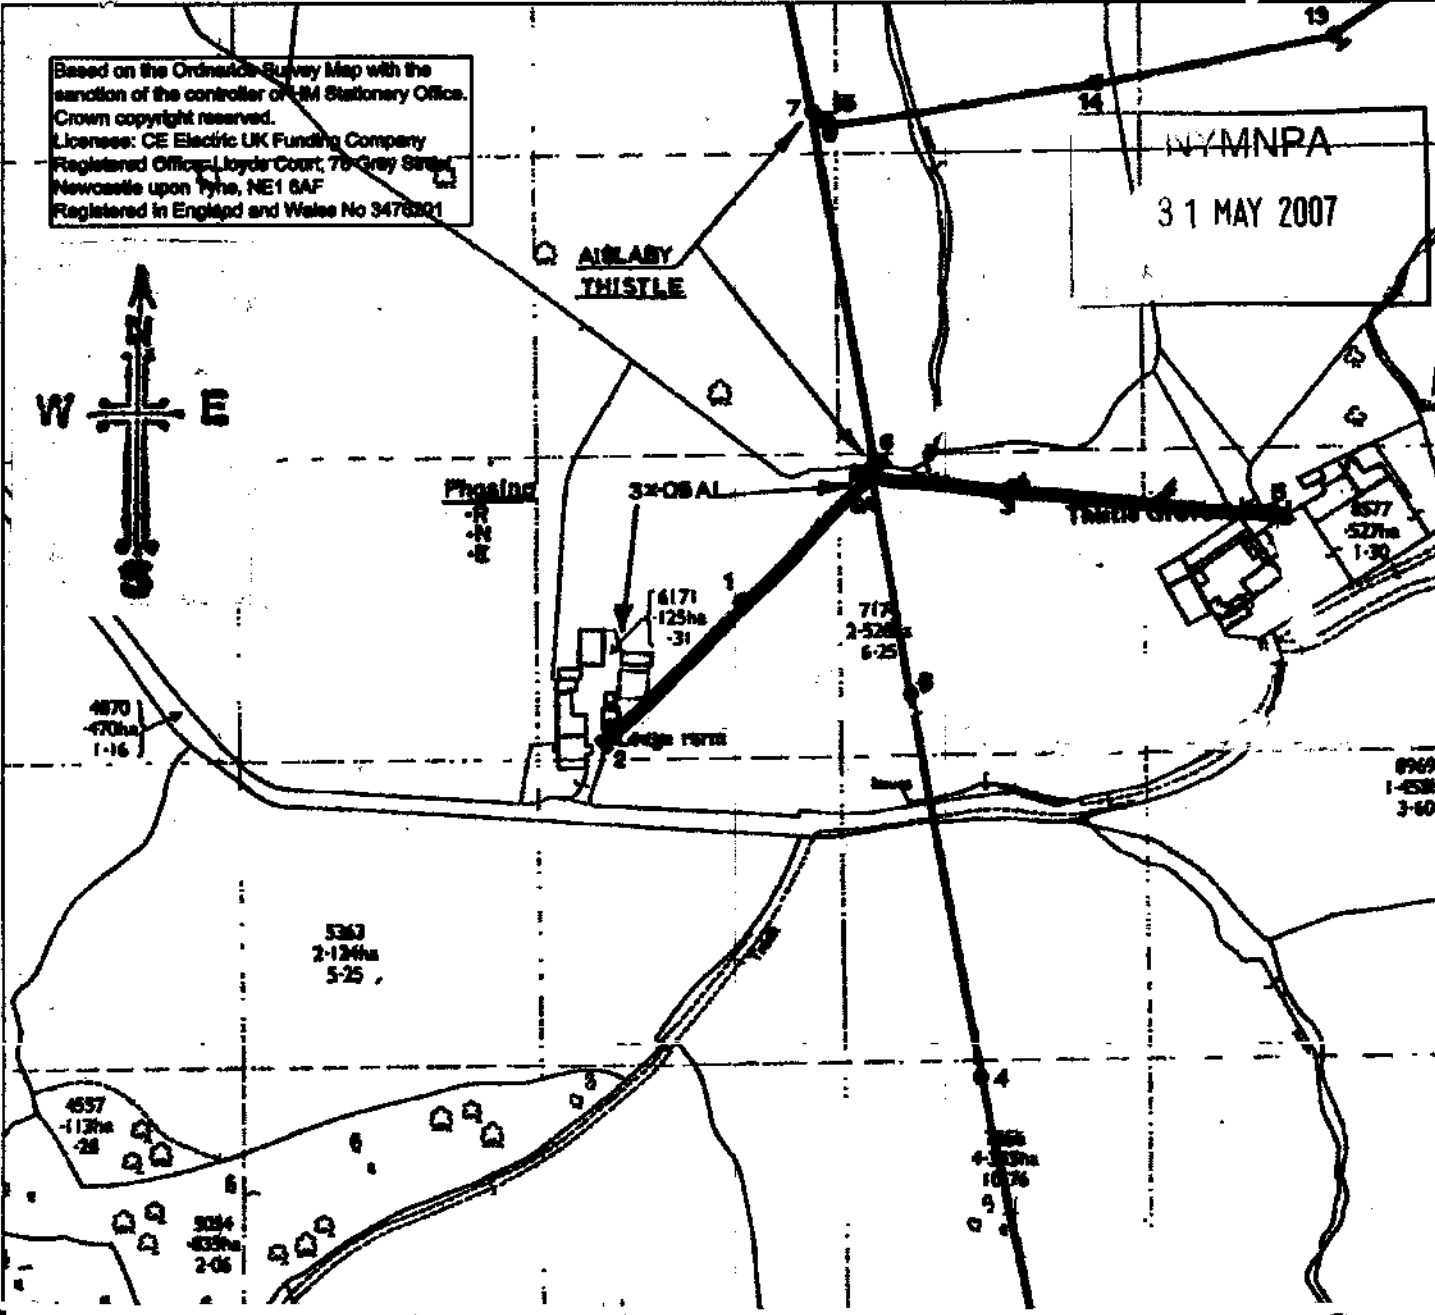

This drawing may not indicate all existing apparatus & mains. For complete information refer to Northern Electric mains records.			
NORTHERN ELECTRIC	CENTRAL AREA, CARGO FLEET LANE, MIDDLESBROUGH, TS3 8DG		
	TITLE: AISWABY THISTLE THISTLE CROFT		Wayleave Drawing NEDL Ref 81 51617 Proj.No.Mns Proj.No.Ser Map Ref. 12 8507
Drawn by K PERRETT	Date Issued 08/05/2007	Drg. No. 9815081/1	Sheet No. 1 No. of Sheets: 1 Scale 1:2500
Based upon or reproduced from the Ordnance Survey Map with the sanction of HM Stationary Office. CROWN COPYRIGHT RESERVED Unauthorised Reproduction Infringes Crown Copyright.			

CE Electric UK	
Manufacturer Details	
Sheet No. 1	Scale 1:2500
Prepared By Paulina Moore	
Revised 20/02/06	Grid Reference NZ8907

Lloyds Court, 78 Grey Street, Newcastle Upon Tyne, NE1	
WHITBY-SLEIGHTS WEST AND SLEIGHTS TEED FEEDER ASSOCIATED LV REFURBS	
Type PLANNING	SYSTEM
Ref No. C915438	Historic Drg.No. 9815081