

NEW CONSERVATION
ROOF WINDOWS

NEW WINDOW
IN NEW
OPENING

RECLAIMED CLAY
PANTILES

GLAZED WINDOW


EAST

SOUTH


NORTH

WEST

NYMNP
08 JUN 2007

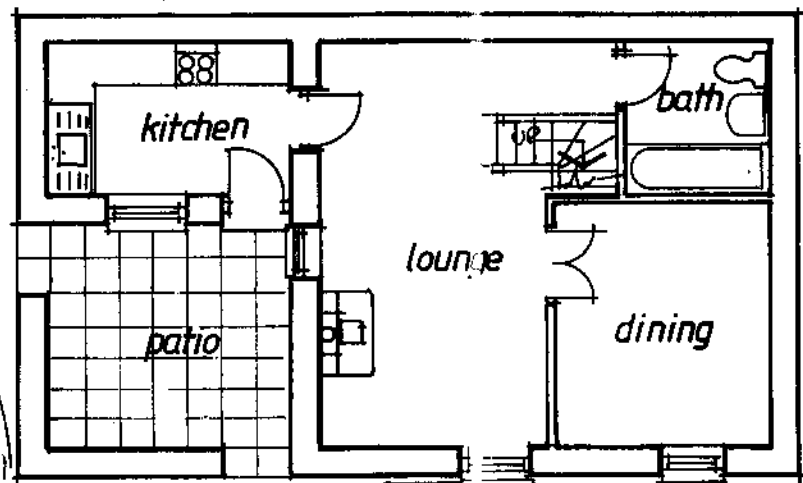


GROUND FLOOR PLAN

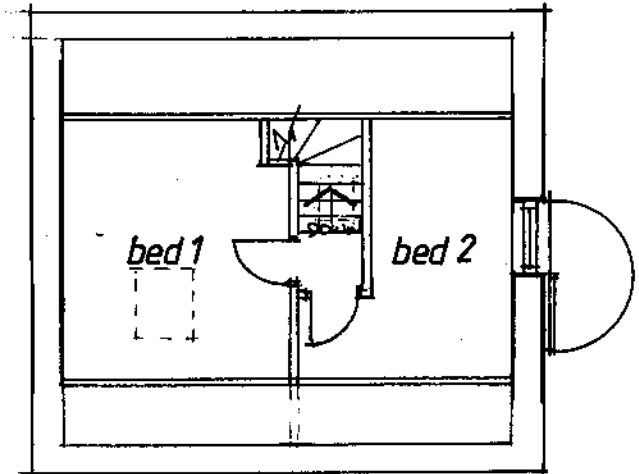


FIRST FLOOR PLAN

**CONVERSION OF REDUNDANT BARN,
OS FIELD No 0026, ADJACENT FOSS HILL
UGGLEBARNBY, WHITBY
PLANS AND ELEVATIONS PROPOSED Scale 1:100**


NYM/2007 / 0505 / FL

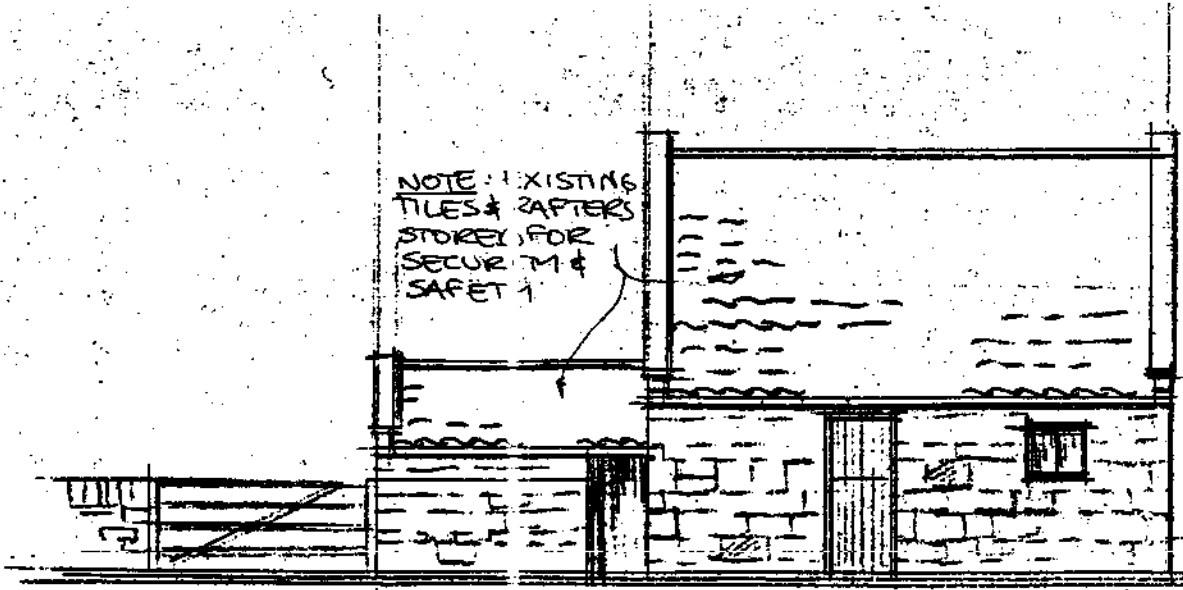

EAST

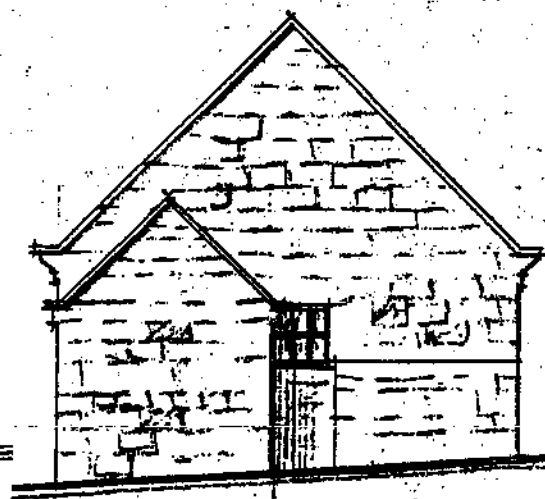


SOUTH

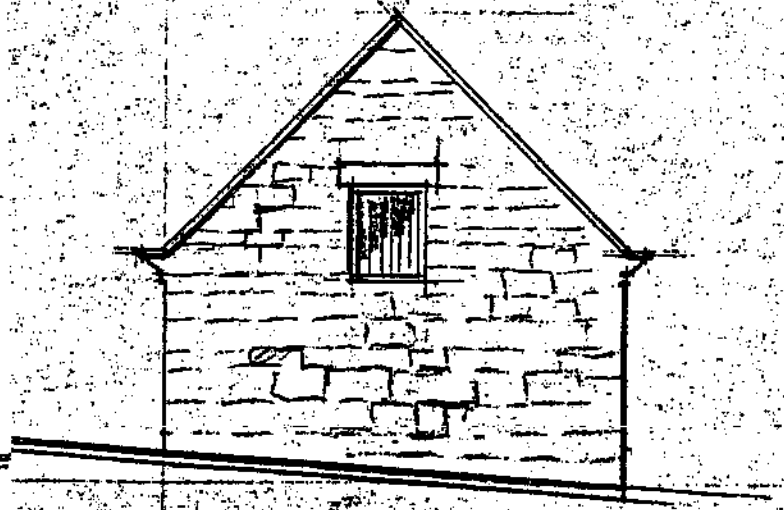

NORTH

NYM/NPA
08 JUN 2007

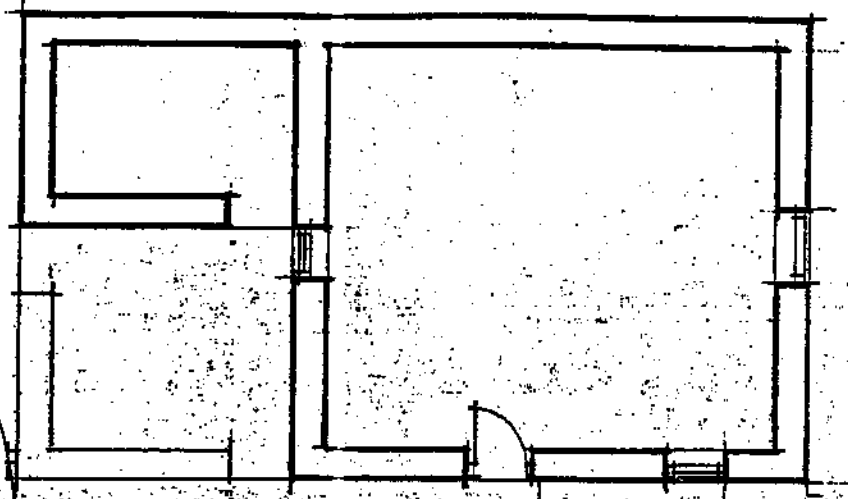


PLAN AS EXISTING 1:100

EXISTING VEHICULAR ACCESS FROM HIGHWAY



WEST

**CONVERSION OF REDUNDANT BARN,
OS FIELD No 0026, ADJACENT FOSS HILL
UGGLEBARNBY, WHITBY
PLANS AND ELEVATIONS EXISTING Scale 1:100**

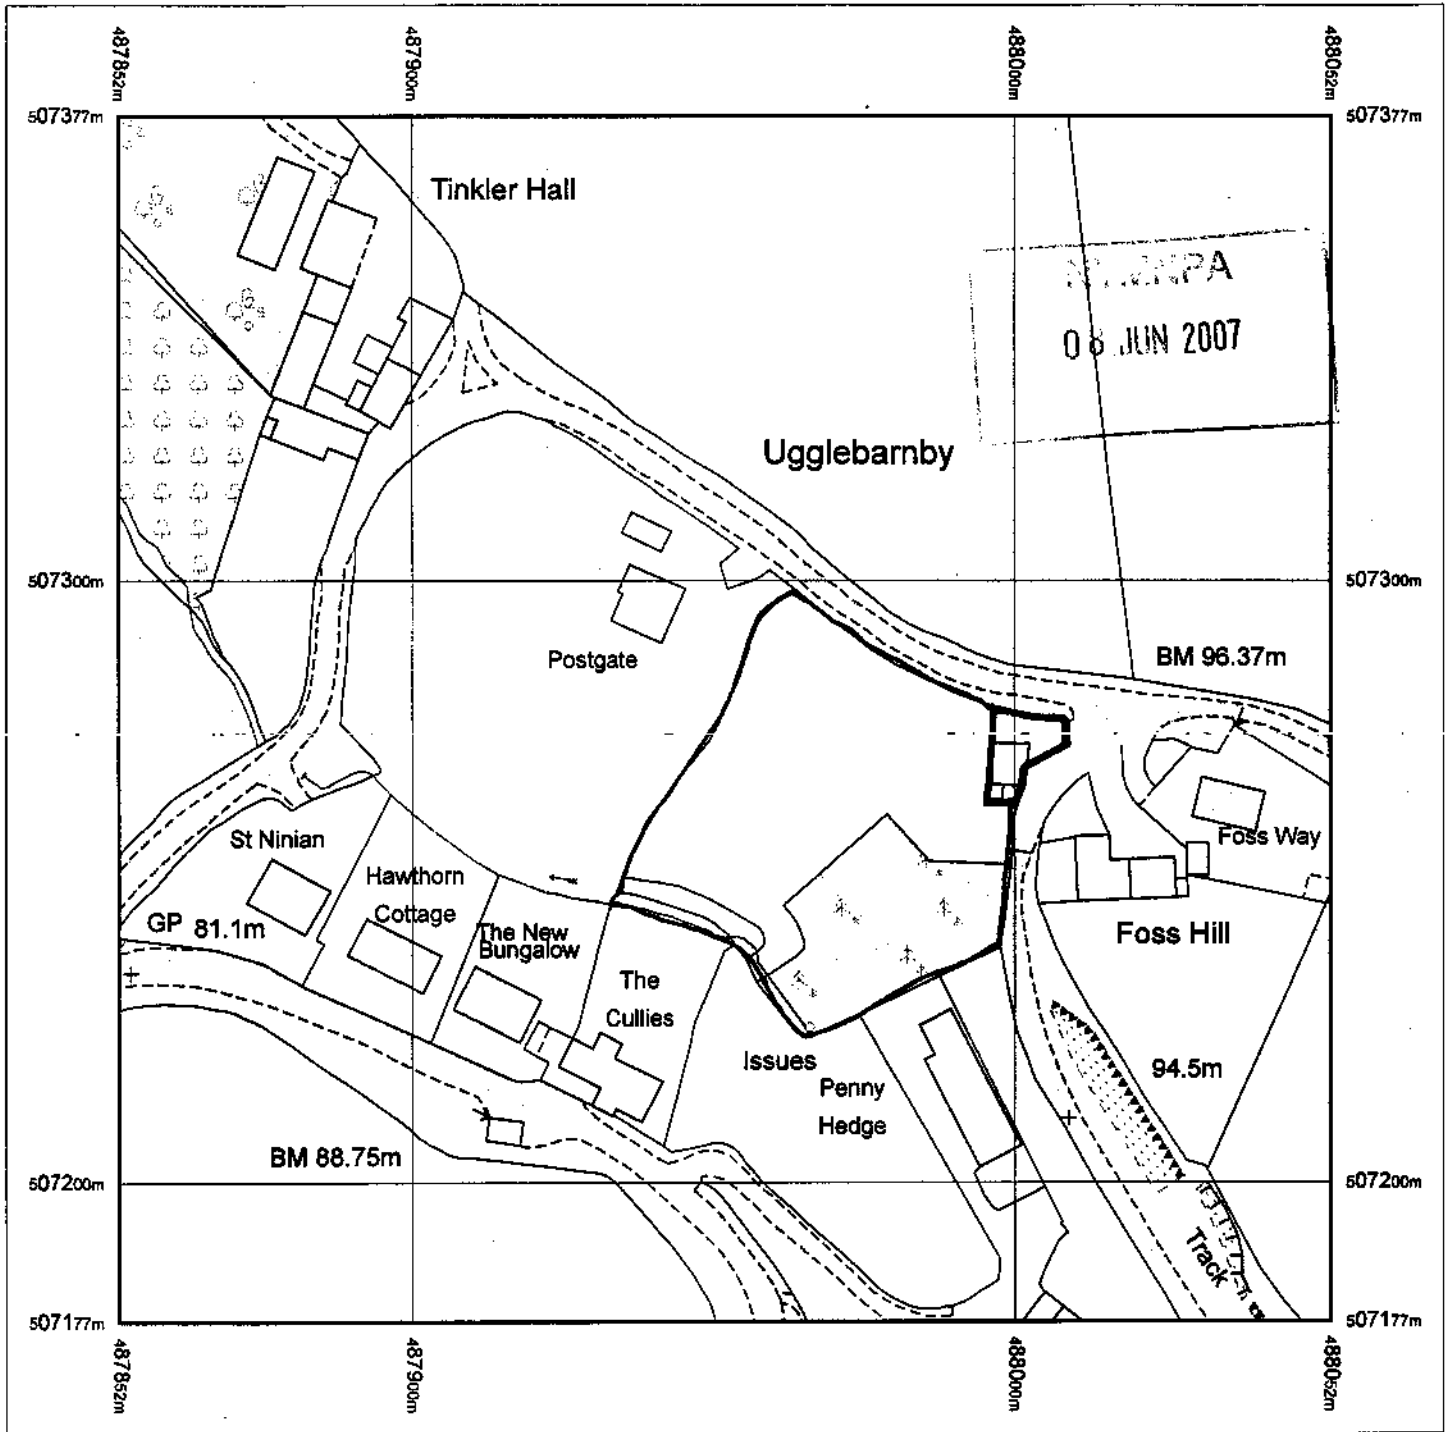


Produced 14.03.2007 from the Ordnance Survey National Geographic Database and incorporating surveyed revision available at this date. © Crown Copyright 2007.

Reproduction in whole or part is prohibited without the prior permission of Ordnance Survey.

Ordnance Survey and the OS Symbol are registered trademarks and OS Sitemap is a trademark of Ordnance Survey, the national mapping agency of Great Britain.

The representation of a road, track or path is no evidence of a right of way.

The representation of features as lines is no evidence of a property boundary.

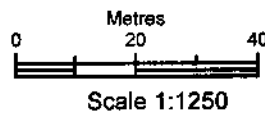

Supplied by: **Outlet User**
 Serial number: 00016800
 Centre coordinates: 487952 507277

Further information can be found on the OS Sitemap Information leaflet or the Ordnance Survey web site:
www.ordnancesurvey.co.uk

18. Proposed use
Which of the following is involved in the development?
Other (please specify) _____
If industrial, please describe the process _____

Business Retail

Is the proposal part of a larger scheme? YES / NO (delete as appropriate)

9. Floor space
Please provide the measurements of the following:

	Existing m ²	Proposed m ²
Total floor space of all buildings to which this application relates	_____	_____
Industrial floor space	_____	_____
Office floor space	_____	_____
Retail trading floor space	_____	_____
Storage floor space	_____	_____
Warehouse floor space	_____	_____
Other	_____	_____

Employment
a) How many staff in total will be employed on the site as a result of the proposed development?
b) How many of the employees will be new staff?
c) If staff are to be transferred from other premises, how many will be affected?

	Industrial	Other
a)	_____	_____
b)	_____	_____
c)	_____	_____

Car parking
How many car parking spaces are to be provided?

Traffic
How many vehicles will be visiting the site each day?

Hazardous materials
Please read Note 23 in the accompanying booklet. Does the proposal involve use or storage of hazardous materials?
YES / NO (delete as appropriate) If YES, please state which materials.

Please go back to Section 5 on page 2

Please send or deliver to:
The North York Moors National Park,
The Old Vicarage, Bondgate,
Helmsley,
York YO62 5BP



**North York Moors National Park
Planning Application Form**

Please read the booklet
How to fill in your Planning Application
before completing this form.

For office use only
Ref: NYM/2007/0505/FL
Admin Ref: 07505
Date valid: _____
Grid ref: _____

SECTION 1 YOUR DETAILS

1. Applicant
Name BENEFICIARIES OF MR PATKINSON (deceased) c/o M/ PATKINSON Agent Name SJ M'GIVERN
Address 10 WHITBY AVE Address MELROSE DRIVE
GUIBBO ROUGH KNOWERWELL
Post Code TS14 7AP Post Code TS13 5EJ
Tel No _____ Tel No _____

3. Applicant's interest in the land
OWNERS

PA
08 JUN 2007

SECTION 2 YOUR PROPOSAL

4. Full postal address or location of the application site
BARN ADJACENT FOSS HILL UGGLEBARNBY

5. Applicant's interest in adjoining land
OWNER OF ADJ FIELD

6. Brief description of proposed development
CONVERSION BARN TO FORM TWO HOLIDAY COTTAGE

SECTION 3 YOUR APPLICATION

7. Type of application (please tick ONE box only)

- A. Full application including building works
- B. Application for change of use (no building works)
- C. Outline application
- D. Reserved matters application
- E. Removal or variation of condition
- F. Renewal of temporary permission

go to Question 12
go to Question 12
go to Question 8
go to Question 9
go to Question 10
go to Question 11

8. Outline Application
What is the area of the site? _____

Please tick those details which you wish the Planning Committee to consider formally at this stage.

Layout Scale Appearance Access Landscaping None

go to Question 12

9. Reserved Matters Application

Date of outline permission NA Application No _____

Please tick those details which you wish the Planning Committee to consider formally at this stage.

- Layout
- Scale
- Appearance
- Access
- Landscaping

10. Removal or variation of condition

Date condition imposed _____ Application No _____

Condition No _____

APPROVED
 03 JUN 2007
 go to Question 12

11. Renewal of temporary permission

Date permission granted _____ Application No _____

12. Use

What is the building / land used for at present? VACANT

If it is unused at present, what was its last use? BARN CIRCA 1985

and on what date did it stop being used for this? (if known) _____

13. Access

Does your proposal require new or altered access? YES/NO (delete as appropriate)

If YES, please tick the relevant boxes:

- New access to a road Vehicular Pedestrian
- Altered access to a road Vehicular Pedestrian

Even if no alterations or changes are being sought, access arrangements will need to be described in the 'design and access statement'.

14. Water Supply and Drainage

Please state (Please tick one box in each section) the method of:

- Water Supply Mains Private existing/proposed*
- Surface Water Disposal Public Surface Water Sewer River/Stream existing/proposed*
- Soakaway Other existing/proposed*
- Foul Sewage Public Foul Sewer Septic Tank Cesspit Other existing/proposed*

* delete as appropriate

Note: If foul drainage is not to be via a public foul sewer, a drainage assessment will be required. Please see Question 14 in the accompanying booklet.

15. Trees

Does the application involve: Felling or lopping trees hedgerows YES/NO (delete as appropriate)
Planting trees YES/NO (delete as appropriate)

16. Materials

Walls NATURAL SANDSTONE

Roof REDUIMED CLAY PANTILES

17. Is your application for business, retail or other commercial use?

YES / NO (delete as appropriate) If NO go to Section 5
If YES please complete Questions 18 - 23 of Section 4 on page 4 of this form

SECTION 5 WHAT YOU NEED TO INCLUDE WITH YOUR APPLICATION

24. Plans

Please list below the plans which will accompany this application.

EXISTING AND PROPOSED PLANS & ELEVATIONS

25.

Certificate of Ownership and Agricultural Holdings Certificate
You are required by law to complete either Certificate A or Certificate B (Ownership) and the Agricultural Holdings Certificate. It is an offence knowingly to make a false declaration.

CERTIFICATE OF OWNERSHIP : A

Complete if you are the owner of the building / land, along with Agricultural Holdings Certificate below.

I certify that: On the 21 days before the date of the accompanying application nobody, except the applicant, was the owner of any part of the land to which this application relates.

Signed _____ (Applicant/Agent)

* On behalf of BENEFICERIES M. PATKINSON (Applicant)

Date 5 JUNE 2007 (deceased)

CERTIFICATE OF OWNERSHIP : B

Complete if you do not own any or all of the building / land, along with Agricultural Holdings Certificate below.

I certify that: I have /the applicant has given the requisite notice to everyone else who, on the 21 days before the date of the accompanying application, was the owner of any part of the land to which the application relates, as listed below.

Owner's name _____

Address at which notice served _____

Date on which notice was served _____

Signed _____ (Applicant/Agent)

* On behalf of _____ (Applicant)

Date _____

AGRICULTURAL HOLDINGS CERTIFICATE

This section MUST be completed. Delete either A or B and complete C.

A. I certify that none of the land to which this application relates is, or forms part of, an agricultural holding.

B. I have/the applicant has given requisite notice to every person other than myself/himself who, 20 days before the date of the application was a tenant of any agricultural holding any part of which was comprised in the land to which this application relates:

Name of tenant _____

Address _____

Date notice was served _____

C. Signed _____ (Applicant/Agent)

On behalf of BENEFICERIES M. PATKINSON (Applicant)

Date 5 JUNE 2007 (deceased)

26.

I/WE hereby apply for planning permission or approval of reserved matters as described in this application and the accompanying plans. I / We attach:

- for rural building conversion, any bat survey or structural engineer's report undertaken. to follow
- the necessary plans numbered:
- 'design and access statement'.
- completed, dated and signed Certificate of Ownership (A or B above).
- completed, dated and signed Agricultural Holdings Certificate.
- Flood risk assessment if the development lies in zone 2/3 of the indicative floodplain map.

- the fee of £ _____ by cheque/postal order no PREVIOUSLY PAID MARCH 07

Signed _____ (Applicant/Agent)

On behalf of BENEFICERIES M. PATKINSON (deceased) (Applicant)

Date 5 JUNE 2007

* delete where appropriate