



NYMNP
20 AUG 2007

DRG- No.

NEWEL, HANDRAIL & BALUSTERS TO MATCH ORIGINAL DETAILS AS PHOTOGRAPHED I.E. OVOID NEWEL CAP, FAST CHAMFERED NEWEL POST, SQ. BALUSTERS AND OVOID HANDRAIL. FINISH WITH KNOTTED, PRIMED, UNDECORATED AND 2.1/2" COATS FULL GLOSS OIL TOP COAT. TIMBER MOULDED SPANDREL PANNELLING.

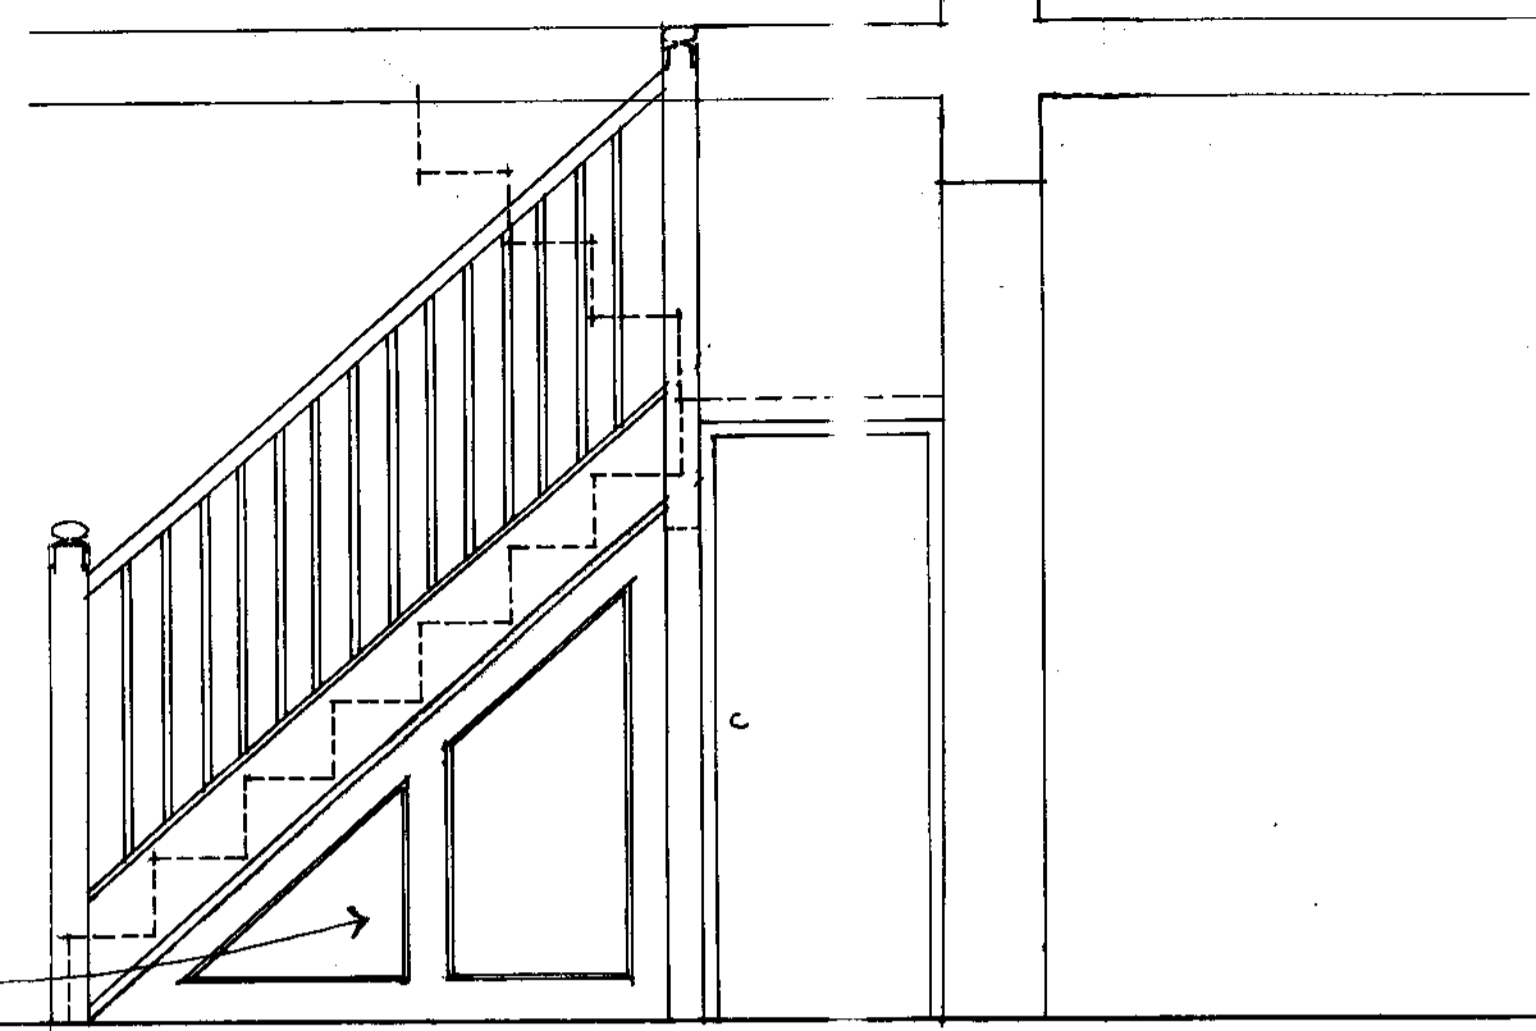

VIEW ON A SCALE 1:20

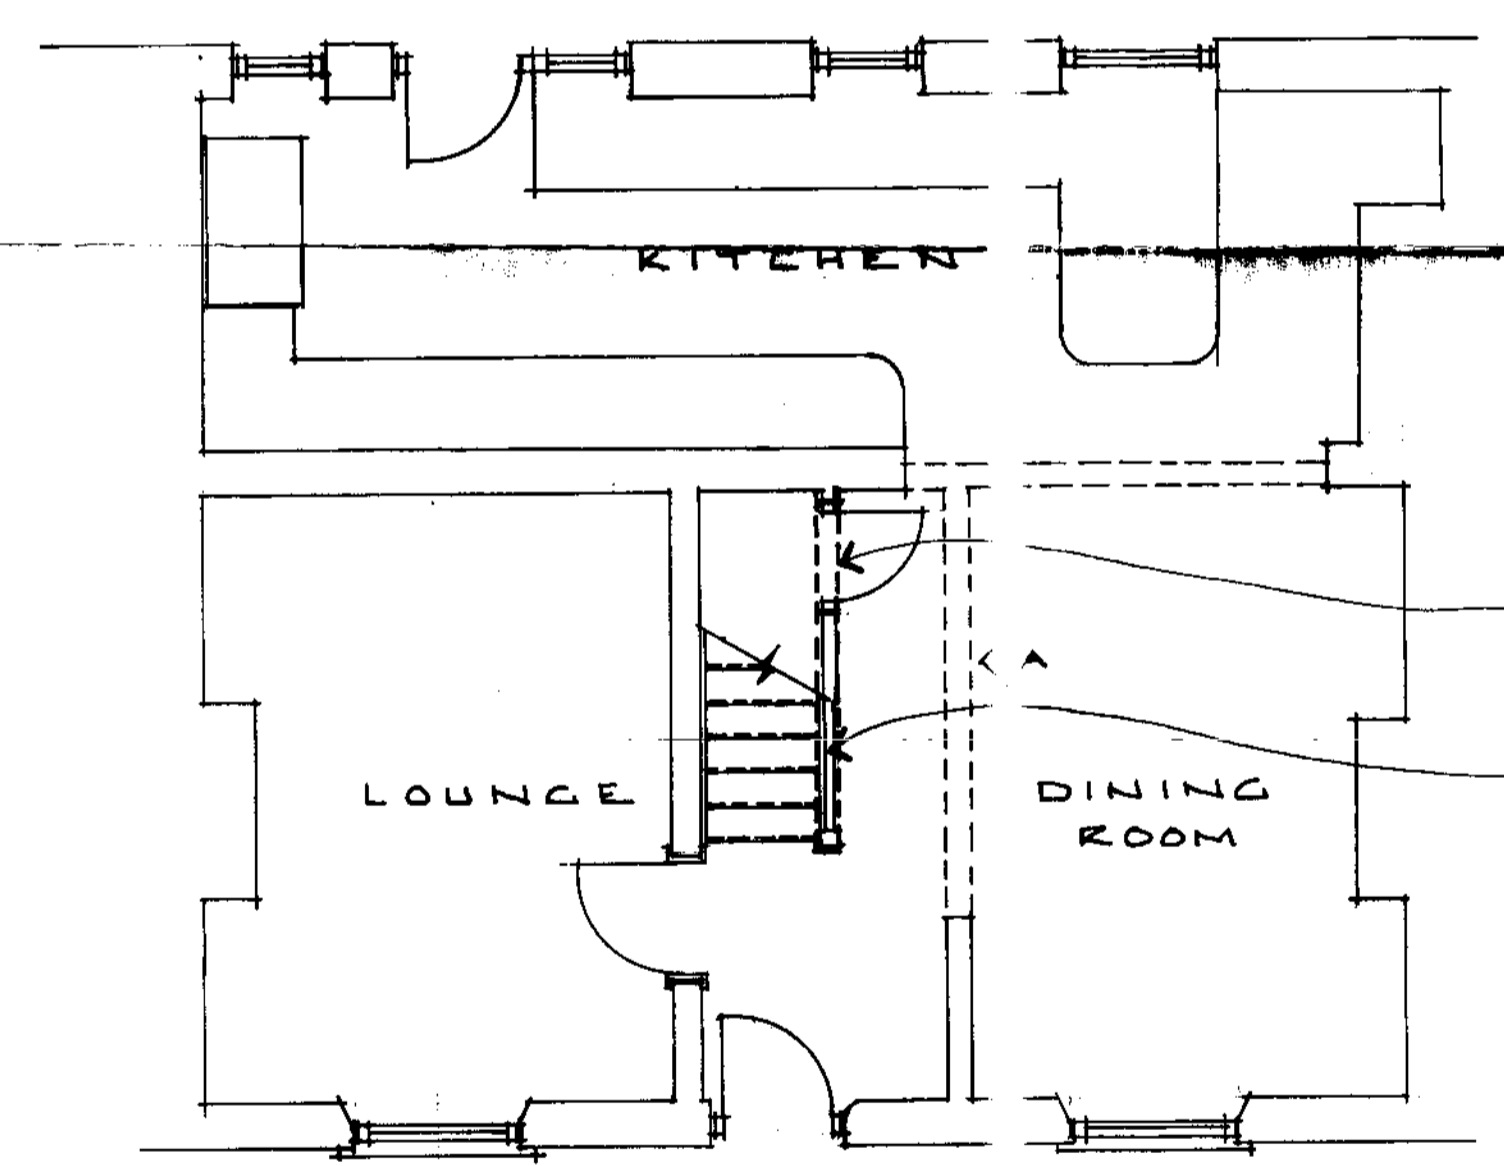

GROUND FLOOR SCALE 1:50


No.	DESCRIPTION	CHK'D	APP'D	DATE
	ALTERATIONS			

N°3 FISHERHEAD, ROBIN HOOD'S BAY.
LISTED BUILDING APPLICATION

CLOSE, GRANGER, GRAY & WILKIN
BUILDING AND ENGINEERING CONSULTANTS
28 MARKET PLACE, GUISBOROUGH, CLEVELAND, TS14 6HF
Tel. 01287 635616

DRAWN	TRACED	CHECKED	APPROVED	DATE	SCALE
TIM CLOSE				AUG 2007	SHOW

DRAWING No. 01

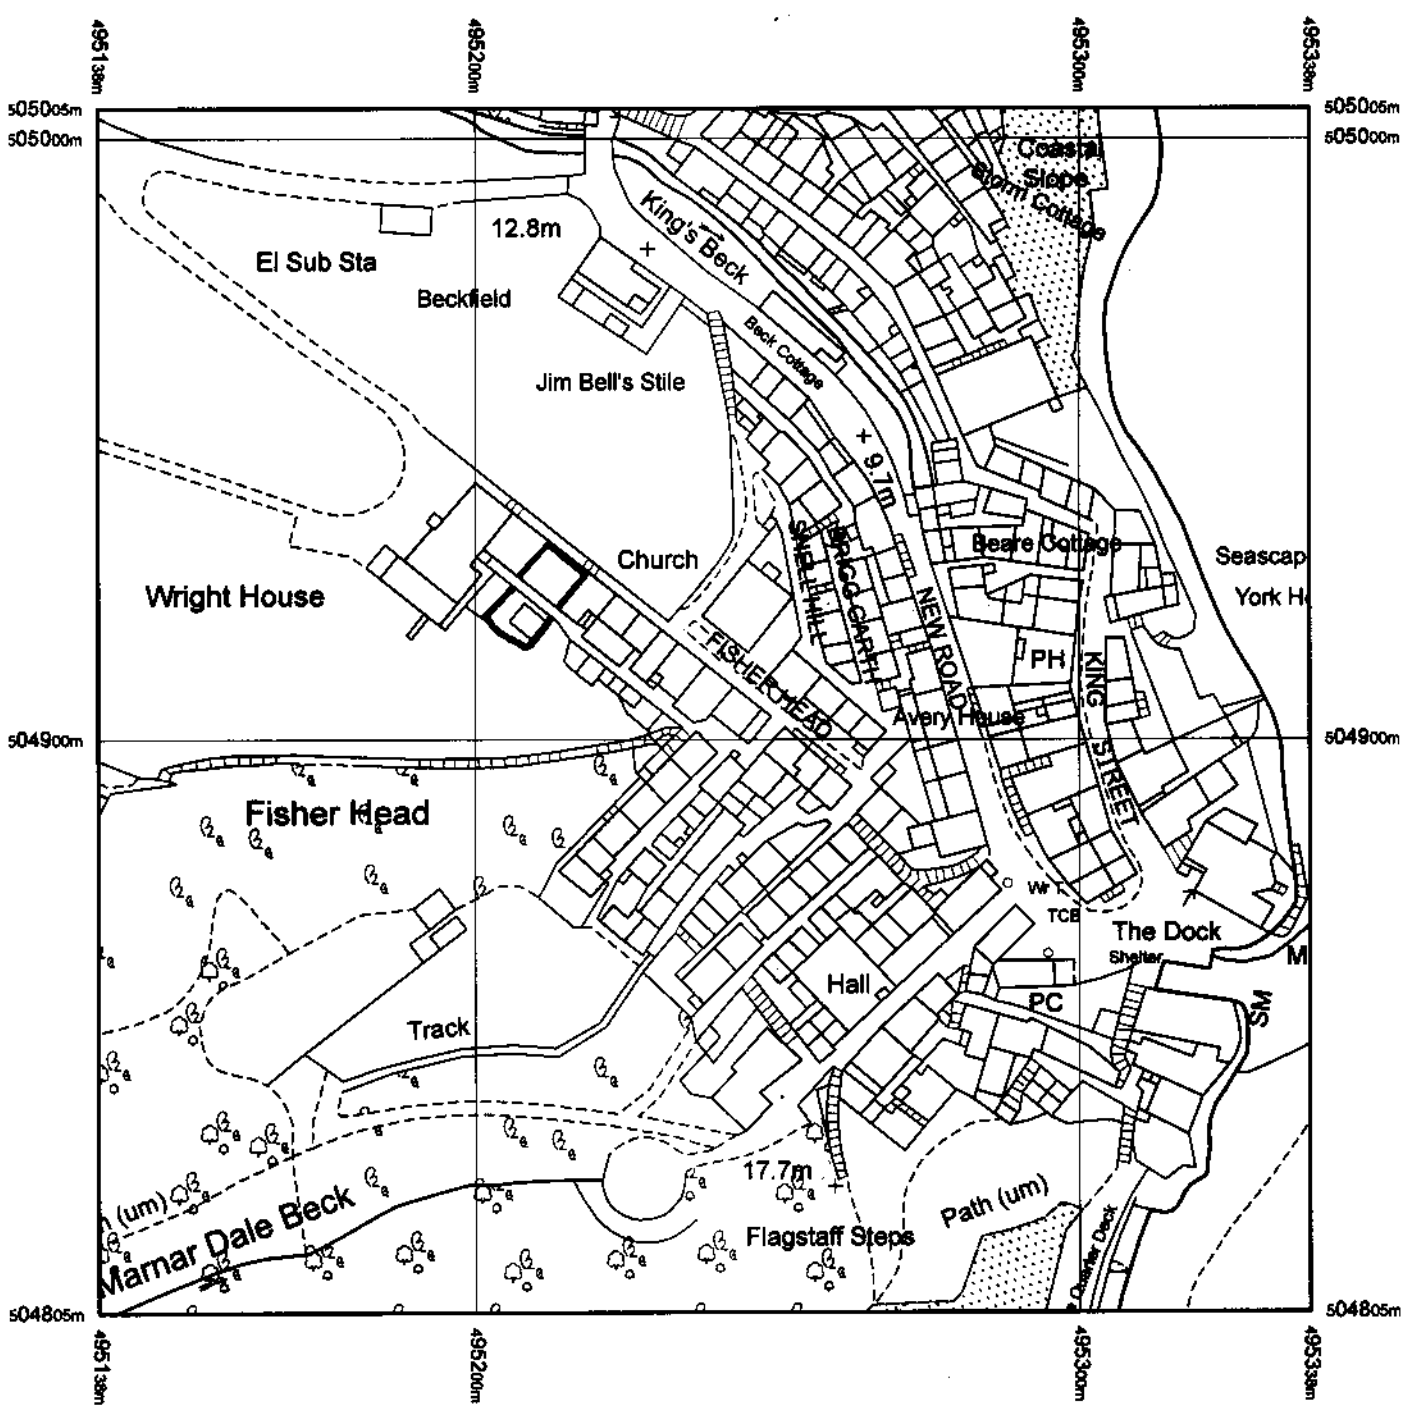


Produced 15.08.2007 from the Ordnance Survey National Geographic Database and incorporating surveyed revision available at this date. © Crown Copyright 2007.

Reproduction in whole or part is prohibited without the prior permission of Ordnance Survey.

Ordnance Survey and the OS Symbol are registered trademarks and OS Sitemap is a trademark of Ordnance Survey, the national mapping agency for Great Britain.

The representation of a road, track or path is no evidence of a right of way.

The representation of features as lines is no evidence of a property boundary.

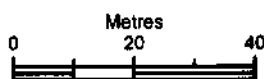

Scale 1:1250

Supplied by: **Outlet User**
 Serial number: 00072100
 Centre coordinates: 495238 504905

Further information can be found on the OS Sitemap Information leaflet or the Ordnance Survey web site:
www.ordnancesurvey.co.uk

NYMNPA
20 AUG 2007



North York Moors National Park
**Listed Building Consent
 Application Form**

NYM/ 2007 / Form 1 B
 Ref: 0710

PT

Date Received:
 Grid ref: N2 95209 -
 04924

Please read the leaflet *How to fill in your Listed Building Consent Application Form* before completing this form.

SECTION 1 YOUR DETAILS

1. Applicant Name MR A KINGHAM 2. Agent Name CLOSE CRANER
 Address Nº 3 FISHER HEAD Address 28 MARKET PLACE
ROBIN HOODS BAY GUISBOROUGH
WHITBY NORTH
 Post Code YO22 4ST Post Code TS14 6HF
 Tel No _____ Tel No _____

3. Full postal address of the building(s) for which consent is being sought
Nº 3 FISHER HEAD
ROBIN HOODS BAY
WHITBY
YO22 4ST

NYMNPA
 20 AUG 2007

4. Existing use of buildings
DWELLING

SECTION 2 YOUR PROPOSAL

5. Brief description of the proposed works
REINSTATEMENT OF STAIRCASE
BALUSTRADING TO GROUND FLOOR

Please send or deliver to:
 North York Moors National Park
 The Old Vicarage
 Bondgate
 Helmsley
 York YO62 5

6. Type of application (please tick at least one box)

- A. Application for works including partial or total demolition of a Listed Building
- B. Application for alteration or extension of a Listed Building
- C. Application for works to the interior only of a Grade (unstarred) Listed Building
- D. Application for variation or discharge of conditions of an existing Listed Building Consent

7. Full description of the proposed works

THE STAIRCASE BALUSTADING WAS REMOVED AND REPLACED WITH STOOthing PARTITIONING IN 2006. THIS DID NOT HAVE LISTED BUILDING CONSENT AND IT IS NOW PROPOSED TO REINSTATE THIS.

8. Details of materials for construction and finishes

	Existing	Proposed
Chimneys		
Roof finish		PA
Rainwater goods		20 AUG 2007
Walls		
Windows		
Doors		
Shop front		
Internal features	STOOthing	PINE (PITCH) BALUSTRADE TO MATCH ORIGINAL

SECTION 3 WHAT YOU NEED TO INCLUDE WITH YOUR APPLICATION


9. Plans

Please list below the plans, sections, elevations, photographs, schedules etc. which are included with this application

OI + D & A STATEMENT + PHOTOGRAPH.

10. Declaration

I / We* hereby apply for Listed Building Consent in accordance with the above details and the accompanying information.

Signed:  (Applicant/Agent*)
 On behalf of: MR A KINGHAM (Applicant)
 Date: 14/8/07

* delete as necessary

11. Certificates


You are required to complete an ownership certificate, usually either Certificate A or Certificate B. Please cross out the one which does not apply.

Please note that it is an offence knowingly to make a false declaration

CERTIFICATE A

I hereby certify that:

No person other than myself / the applicant* was an owner† of the building(s) to which the application relates at the beginning of the period of 21 days ending with the date of the accompanying application.

Signed: 
 * On behalf of: MR A KINGHAM
 Date: 14/8/07
 * delete where inappropriate

CERTIFICATE B

I hereby certify that:

I have / the owner has* given the requisite notice to all persons other than myself / the applicant* who, 21 days ending with the date of the accompanying application were owners† of the building to which the application relates, viz.

Owner's name: _____
 Address: _____
 Date on which notice was served: _____
 Signed: _____
 * On behalf of: _____
 Date: _____

* delete where inappropriate

† 'owner' means a person having a freehold interest or a leasehold interest the unexpired term of which is not less than 7 years

NYMNPA
20 AUG 2007

DESIGN & ACCESS STATEMENT

FOR

REINSTATEMENT OF STAIRCASE BALUSTRADING

AT

No 3 FISHER HEAD, ROBIN HOODS BAY

1.0 INTRODUCTION

- 1.1 This proposal is for the removal of a stoothing frame partition which was erected without Listed Building Consent, and for the reinstatement of the staircase balustrade which was also removed without consent.**

The application aims to regularise this situation of non-compliance.

2.0 DESIGN

- 2.1 Details of the original balustrading are available on the application accompanying photograph. This shows a newel post with an ovoid cap detail and chamfered post corners (though not full height). The balusters are square section with no carving or turned detailing. The proposals replicate this situation.**
- 2.2 The stoothing work has been constructed outside of the original staircase string line and can be easily removed without damaging the staircase detailing.**

3.0 ACCESS

- 3.1 Access to the staircase is via a level floor approach from adjoining living areas.**

NYMNPA

20 AUG 2007