


NYM/ 2007 / 0719 / LB

NYM
11 SEP 2007


GATE PROPOSAL - Mrs HOUWENHE

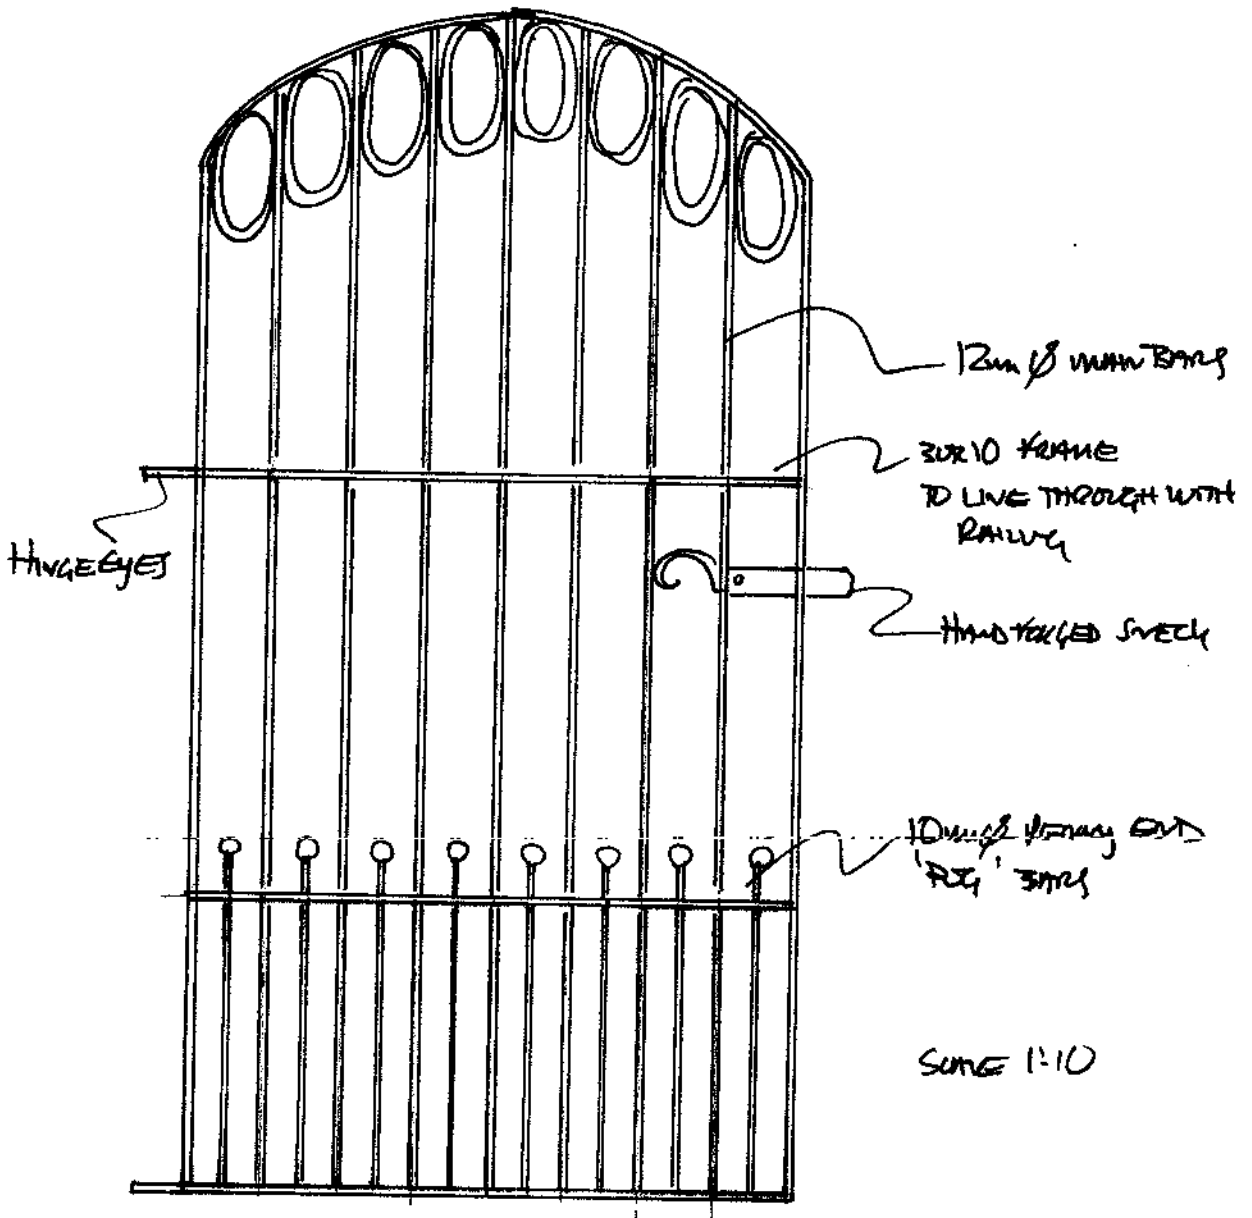


NYM/2007 / 0719 / LB

GATE AND RAILING PROPOSAL FOR MS A-HOLLOWRAKE
— ROBIN HOODS BAY

NYMNP
22 AUG 2007

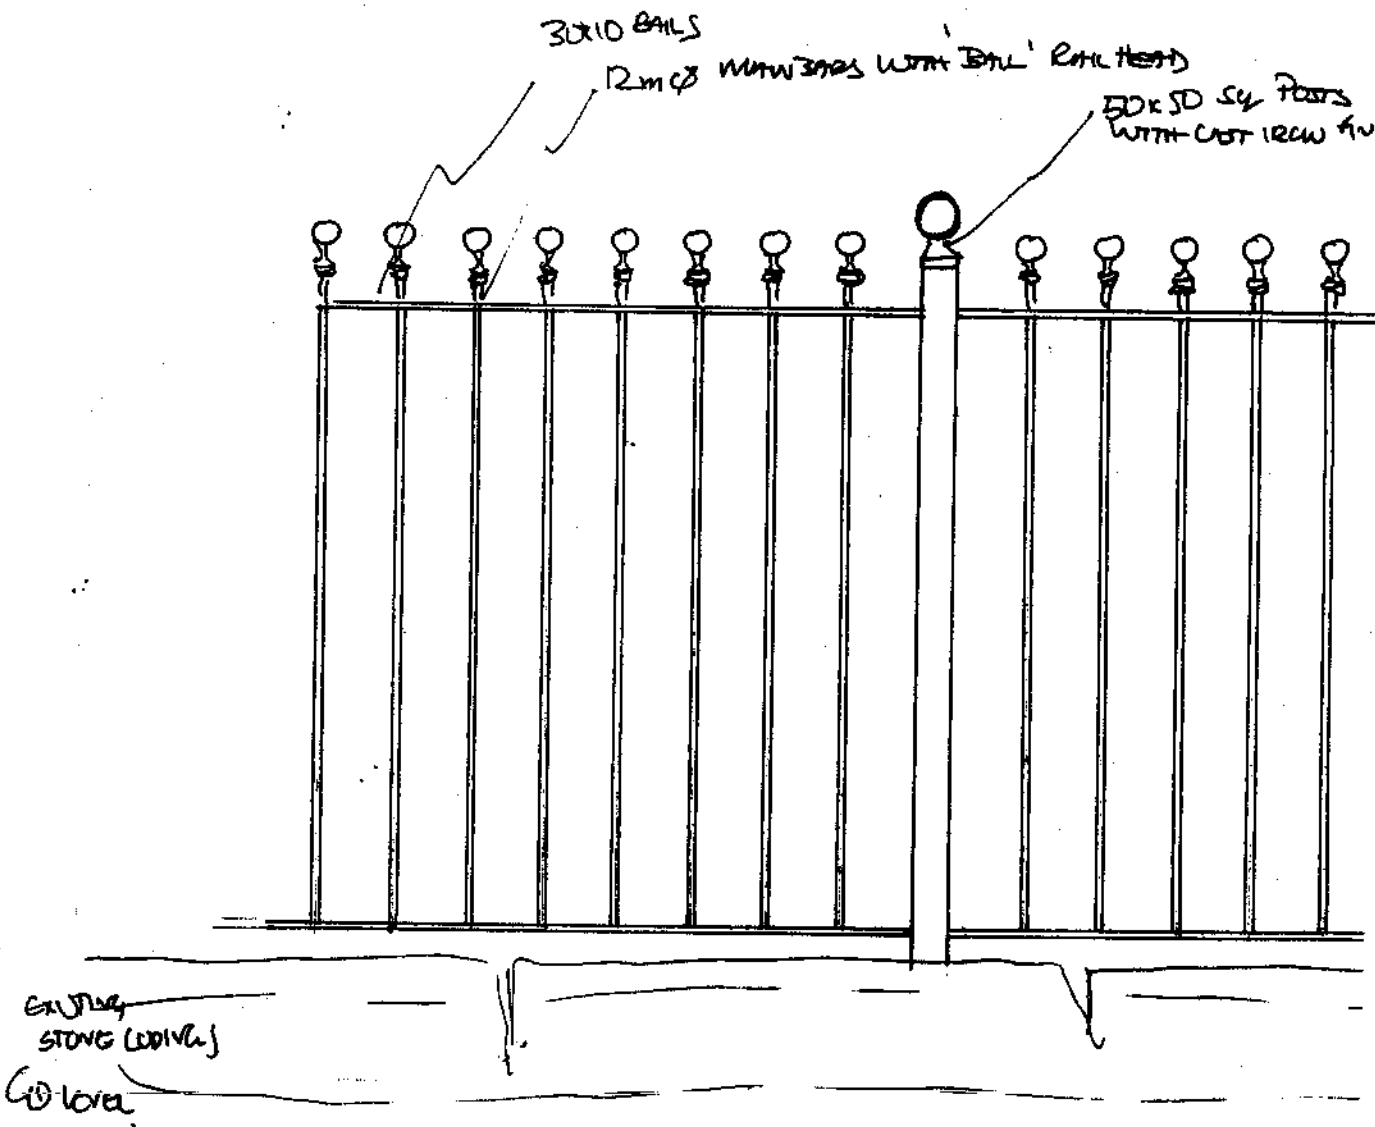

NYMNPA
22 AUG 2007

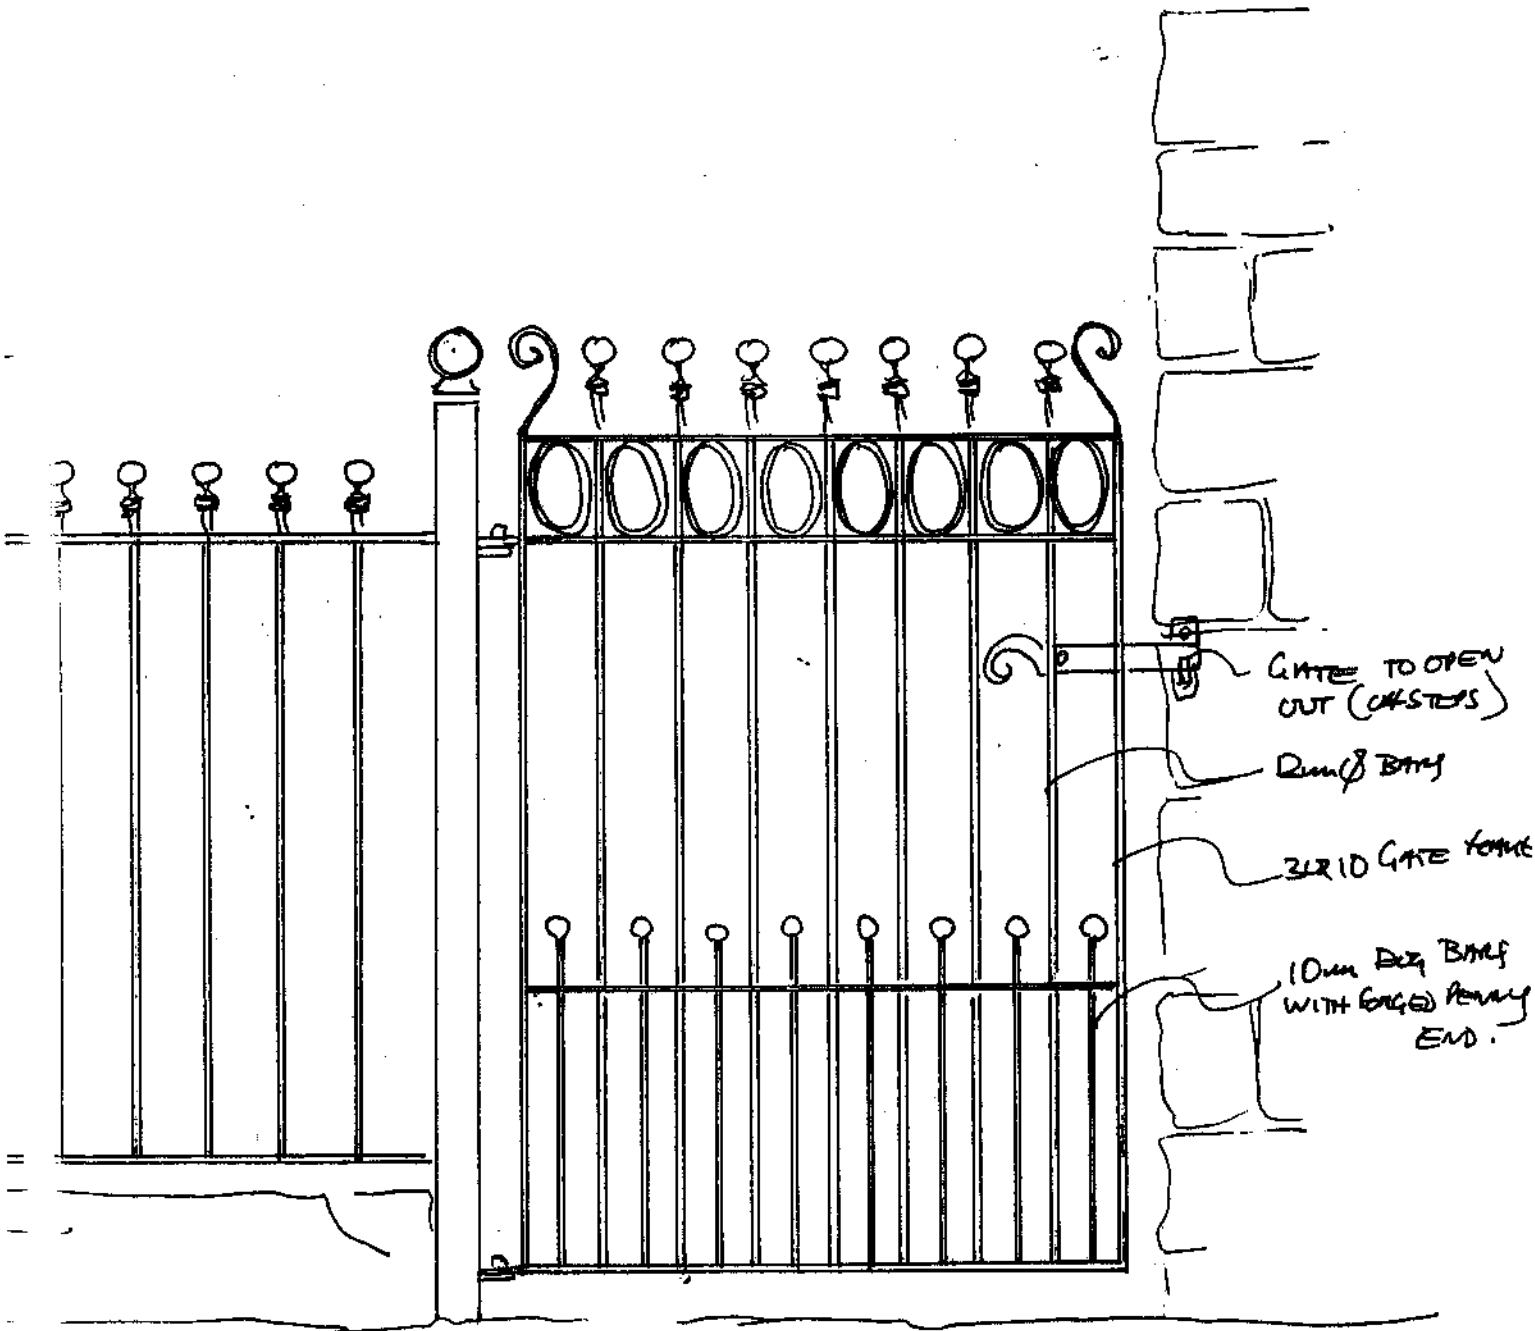

GATE TO OPEN
OUT (CASTERS)

2" DIA BARS

3/4" DIA GATE FRAME

10mm DIA BARS
WITH ENDS FINISHED
END.

SCALE 1:10

NYM/2007 / 0719 / LB


11 SEP 2007



BAY

Robin Hood

*Red = Gate & fence
Blue = House & Garden*

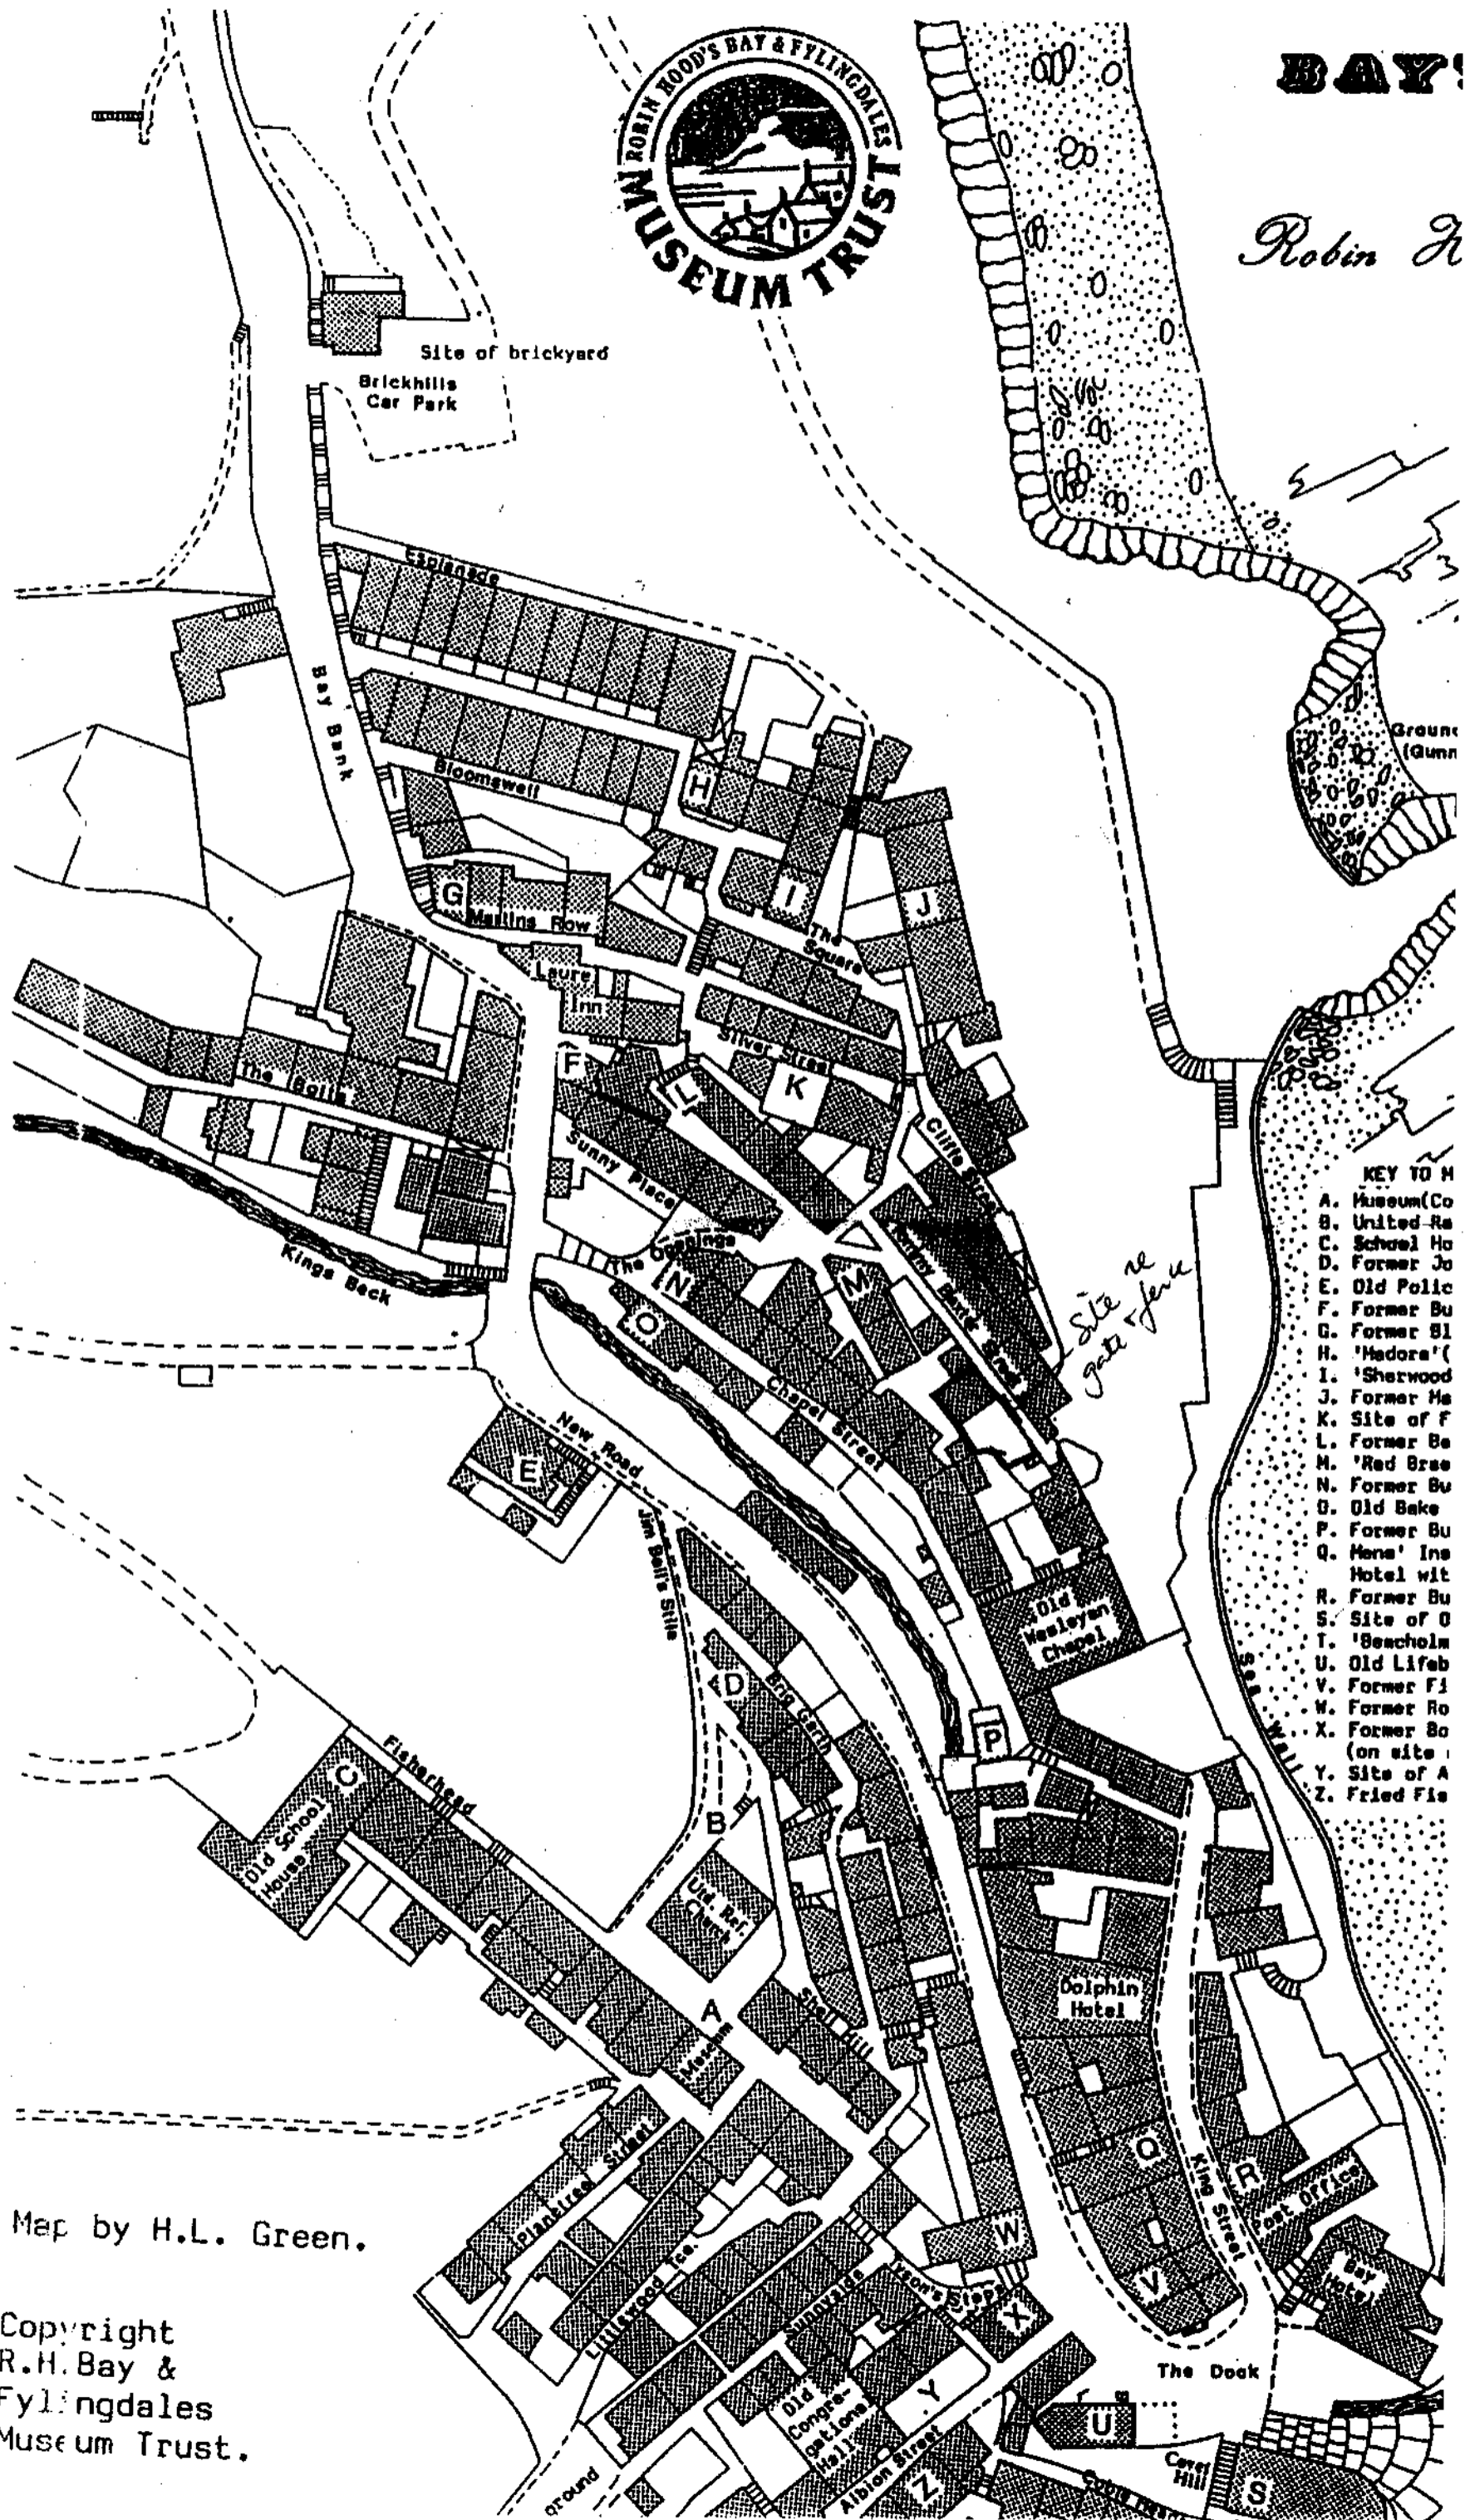

- KEY TO M
- A. Museum (Co)
 - B. United Re
 - C. School Ho
 - D. Former Jo
 - E. Old Polic
 - F. Former Bu
 - G. Former Bl
 - H. 'Madora' (
 - I. 'Sherwood
 - J. Former Ma
 - K. Site of F
 - L. Former Be
 - M. 'Red Brae
 - N. Former Bu
 - O. Old Bake
 - P. Former Bu
 - Q. Mens' Ins
 - R. Hotel wit
 - S. Former Bu
 - T. 'Beachhol
 - U. Old Lifeb
 - V. Former Fi
 - W. Former Ro
 - X. Former Bo
 - Y. Site of A
 - Z. Fried Fl

Map by H.L. Green.

Copyright
R.H. Bay &
Fylingdales
Museum Trust.



North York Moors National Park
Listed Building Consent
Application Form

07/11/07

Ref: _____

Date Received: _____

Grid ref: LB 06000
N2 95275, 04987

Please read the booklet *How to Fill in your Listed Building Consent Application Form* before completing this form.

SECTION 1 YOUR DETAILS

1. Applicant

2. Agent

Name Mrs Aileen Hollinrake

Name N/A.

Address 469 CHESTER ROAD.

Address _____

HARTFORD, NORTWICH,
CHESHIRE

Post Code CW8 2AG.

Post Code _____

Tel No [REDACTED]

Tel No _____

3. Full postal address of the building(s) for which consent is being sought

"Moorsoms House" Tommy Baxter St. Robin Hood's Bay
nr. Whitby, NE. Yorks. YO22 4RZ

4. Existing use of buildings

Domicile + Cottage Garden.

NYMNPA
22 AUG 2007

SECTION 2 YOUR PROPOSAL

5. Brief description of the proposed works

To Replace wrought iron gate with wrought iron gate
To Replace ~~present~~ wooden picket fence with wrought iron fence. People lean on the fence at street level + there is a risk they will knock it down + fall 6ft down into the garden! Hedging plants will be protected + reapplied to the new fence.
To Add a new safety handrail down the side of the ~~stair~~ stair ~~to garden level~~ to garden level

Please send or deliver to:
The North York Moors National Park,
The Old Vicar
Bondgate
Helmsley,
York YO6 5L

6. Type of application (please tick at least one box)

- A. Application for works including partial or total demolition of a Listed Building
- B. Application for alteration or extension of a Listed Building *external fence only!*
- C. Application for works to the interior only of a Grade I (unstarred) Listed Building
- D. Application for variation or discharge of conditions of an existing Listed Building Consent

NYM/ 2007 / 0 7 1 9 / L B

7. Full description of the proposed works

Replace wrought iron gate with wrought iron gate
 Replace wooden picket fence with wrought iron (for safety reasons)
 Add a safety handrail going down the steps
 Paint all iron work Black
 (Reattach all the hedge plants to new fence).

8. Details of materials for construction and finishes

	Existing	Proposed
FENCE	Wood	wrought iron
GATE	wrought iron	wrought iron
Chimneys		
Roof finish		
Hand rail		
Rainwater goods		
Walls		
Windows		
Doors		
Shop front		
Internal features		

NYMNPA
 22 AUG 2007

SECTION 3 WHAT YOU NEED TO INCLUDE WITH YOUR APPLICATION

9. Plans

Please list below the plans, sections, elevations, photographs and schedules etc. which are included with this application

*Drawings for Mr. Godbold Forge Garage Egton.
 Photographs of Present situation & letter of application*

10. Declaration

I/We hereby apply for Listed Building Consent in accordance with the above details and the accompanying information.

Signed _____ (Applicant/Agent)
 On behalf of _____ N/A (Applicant)
 Date 19. Aug. 07

* delete as necessary

11. Certificates

You are required to complete an ownership certificate, usually either Certificate A or Certificate B. Please cross out the one which does not apply.

Please note that it is an offence knowingly to make a false declaration

CERTIFICATE A

I hereby certify that:

No person other than myself / the applicant* was an owner† of the building(s) to which the application relates at the beginning of the period of 21 days ending with the date of the accompanying application.

Signed _____
 * On behalf of _____ N/A
 Date 19. Aug. 07
 * delete where inappropriate

CERTIFICATE B

I hereby certify that:

I have / the owner has* given the requisite notice to all persons other than myself / the applicant* who, 21 days ending with the date of the accompanying application were owners† of the building to which the application relates, viz.

Owner's name _____ N/A
 Address _____
 Date on which notice was served _____
 Signed _____
 * On behalf of _____
 Date _____

NYMNPA
 22 AUG 2007

* delete where inappropriate
 † 'owner' means a person having a freehold interest or a leasehold interest the unexpired term of which is not less than 7 years

NYM/2007/07119/NEW
407 CHESTER ROAD B
HARTFORD NORTHWICH

CHESTIRE CW8 2AG
9-Sept. 07.

Lowry Ref. NYM/2007/07119/NEW

2 "Moorsoms House"

Tommy Baxter Str. Robin Hood, Bay.

01606/883376

NYM/NPA

11 SEP 2007

Dear Mrs. Fannell,

Enclosed further documents as requested re replacement of wrought iron gate & wooden picket fence with wrought iron fence at above address Robin Hood's Bay. Please note - I do NOT wish to apply for the Safety rail - so please cancel that on both planning applications & listed bldg. consent forms. Also I ask again whether there is a grant available for the above proposed work?

- 1) I enclose an adequate location plan with the whole site - house & garden edged in blue & the proposed gate & fence site edged in red.
- 2) I enclose details of the 'halfnoon' upper half of gate as you requested
- 3) NOT proceeding with a handrail now.
- 4) Design & Access Statement.

I have commissioned a design for fence & gate from Mr. Godbold at Egton - whose work adorns RHB already. His design is very fine & I think, appropriate in character to the situation for where it is intended. It is classic, quiet, refined & in no way vulgar or brash. The scale is unchanged except that I wish the gate a little higher for the practical reasons of keeping dogs & children safely in the garden. You have designs for both the current sized gate & the proposed slightly taller one. The fence is presently well covered by planting as will the proposed wrought iron fence. The iron will be painted black to match the door hoods & window rebates.

Listed Building. NYM have designated the whole village of RHB as of special architectural & cultural significance & so has listed this house as well as all the houses in the Bay as GRADE II listed.

I trust you find these details adequate. Sincerely,