


Ground Floor Plan

First Floor Plan

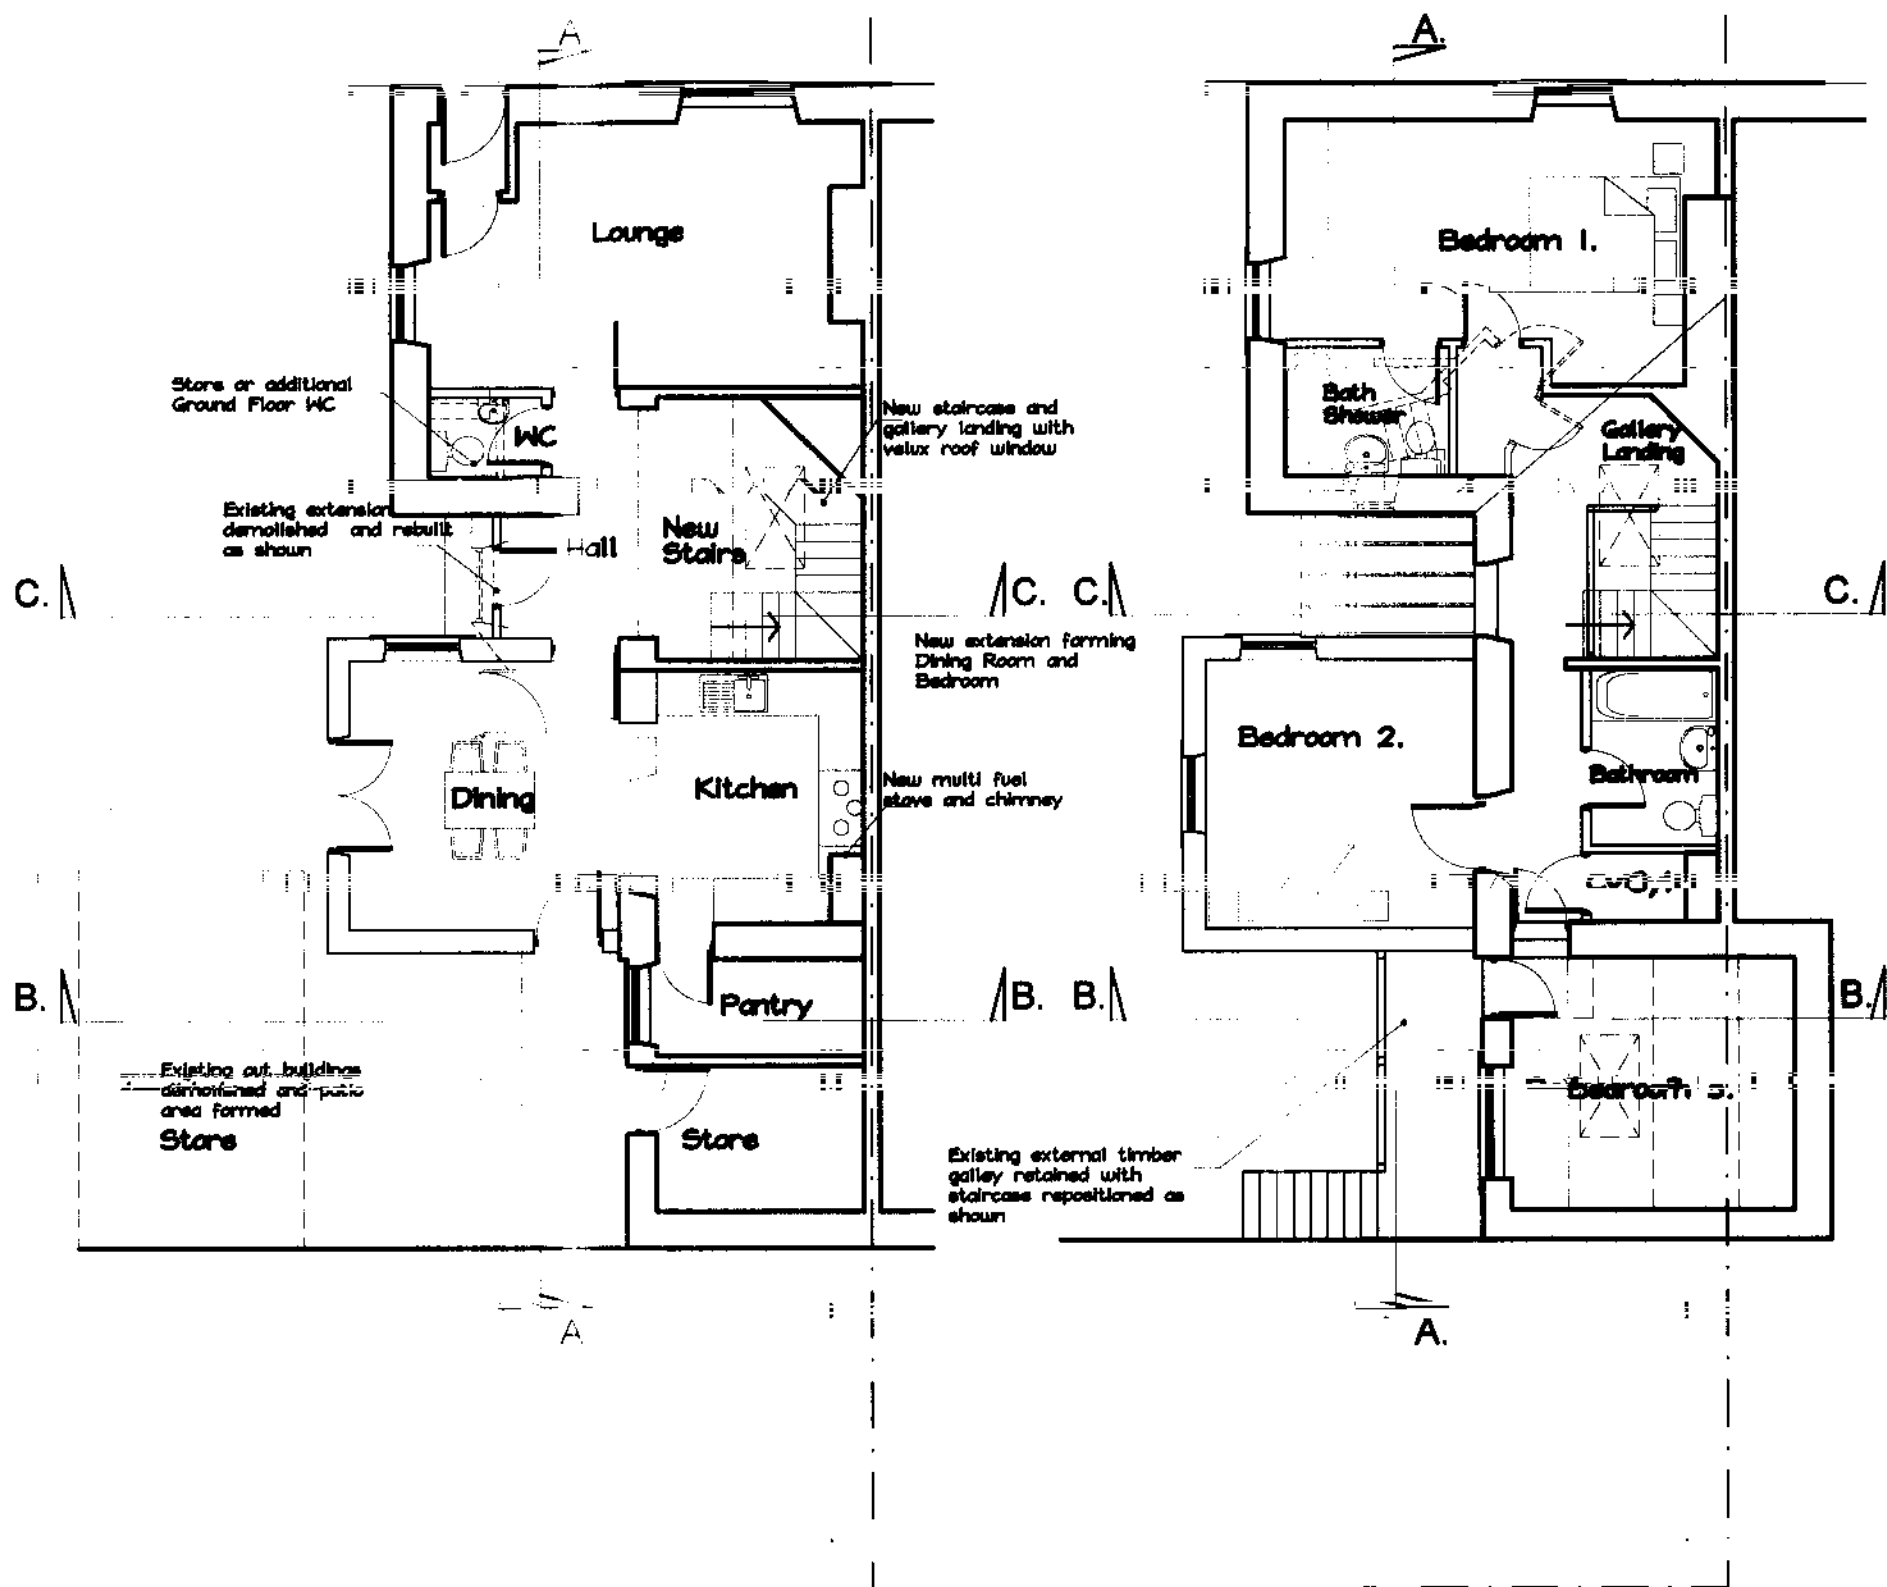

NYMINPA
 15 OCT 2007

© Copyright Alan Tomlinson Architects


Revision	Details	Date
A	General Amendments	7-5-07

Project:
 Proposed Extension and Alterations to No. 12
 Hackness Village, North Yorkshire YO13 0JW


Drawing:
 Proposed Plans

Date: 6/3/07	Scale: 1-100	Project No. ATA-2007-15	Drawing No. 04
Drawn by: AHT	Revised: A	Grid Ref. ATA-2007-15	


Alan Tomlinson Architects
 Chartered Architects & Urban Designers
 7 Airedale Terrace, North Yorkshire YO22 4WE
 Tel. 01947 828031
 E mail alan.tomlinson@atadirect.com

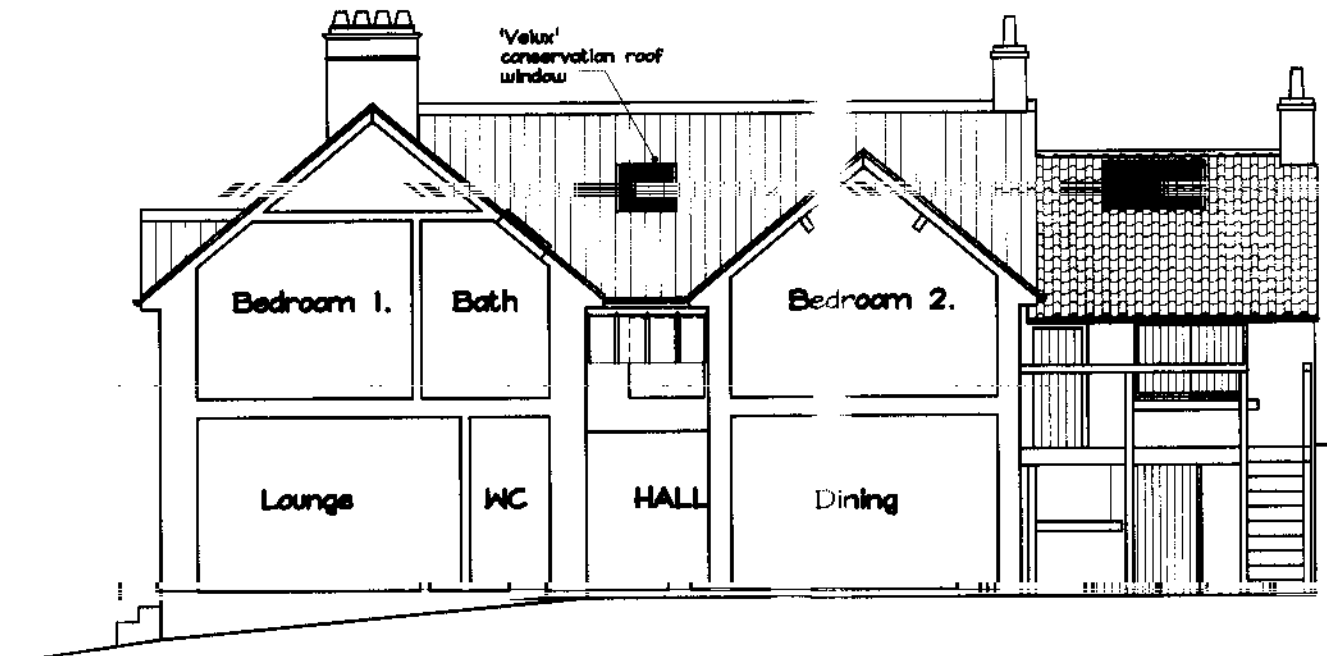


East Elevation/Section A.A.

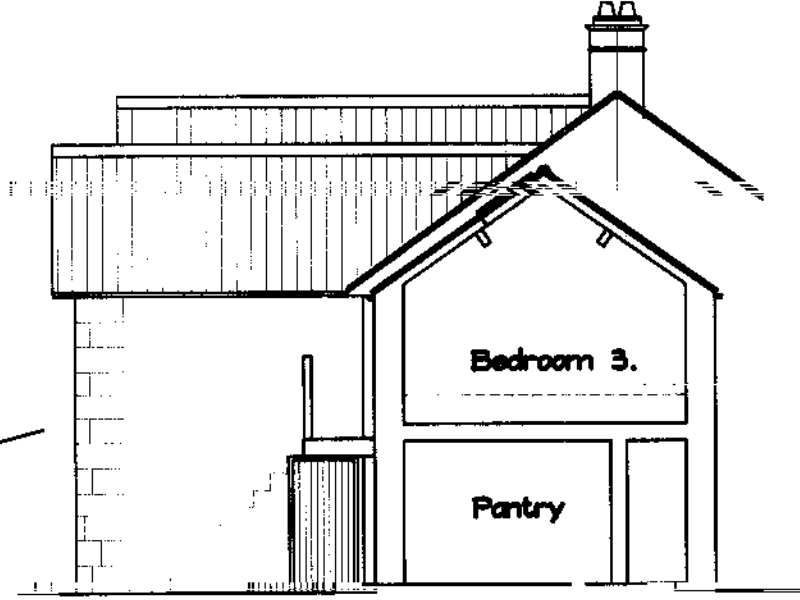


North Elevation/Section B.B.

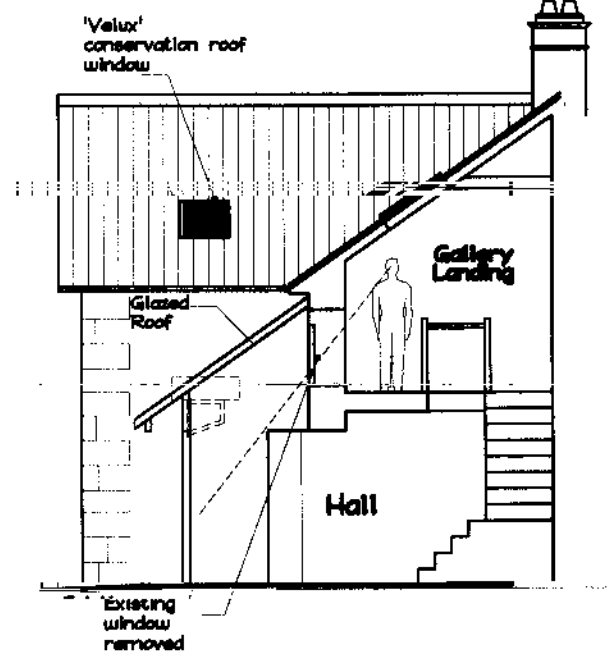

North Elevation/Section C.C.

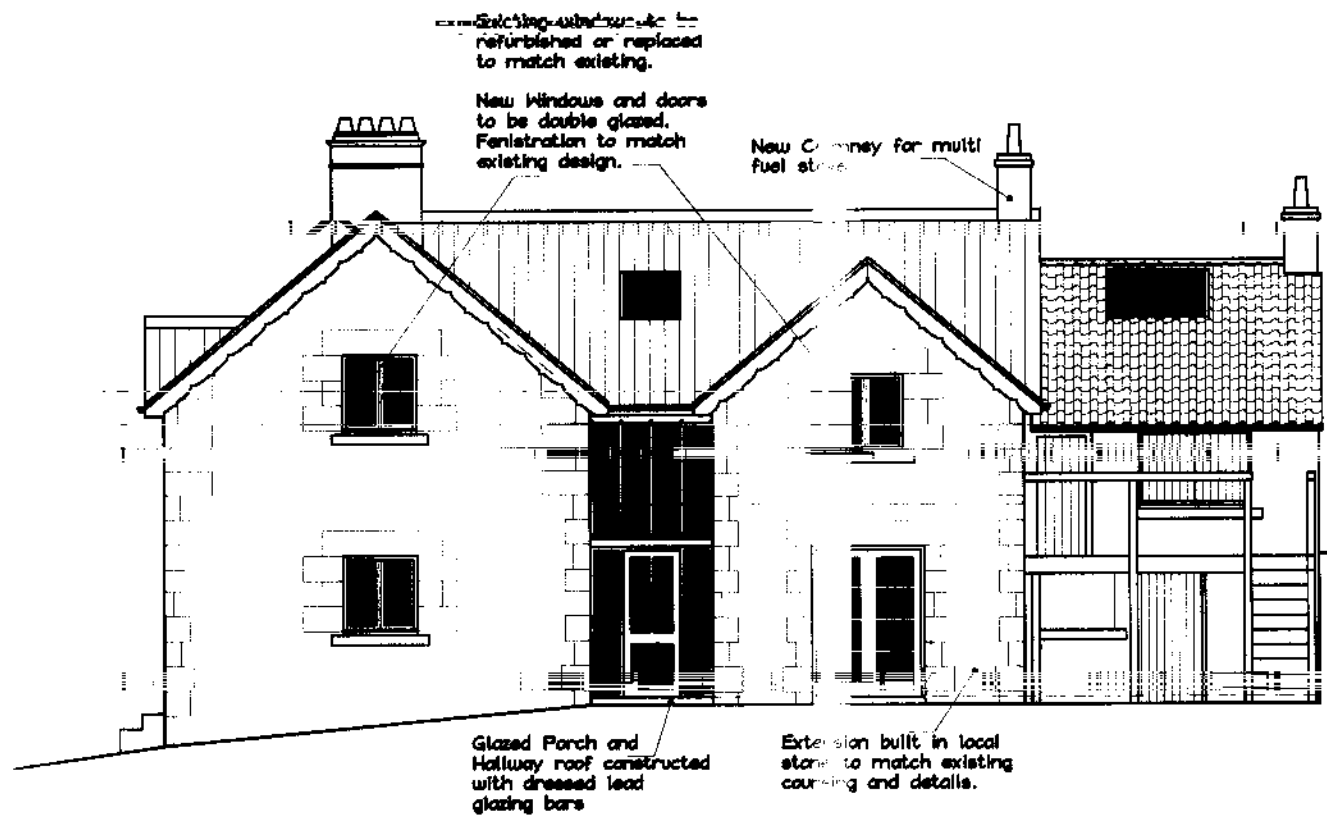

East Elevation

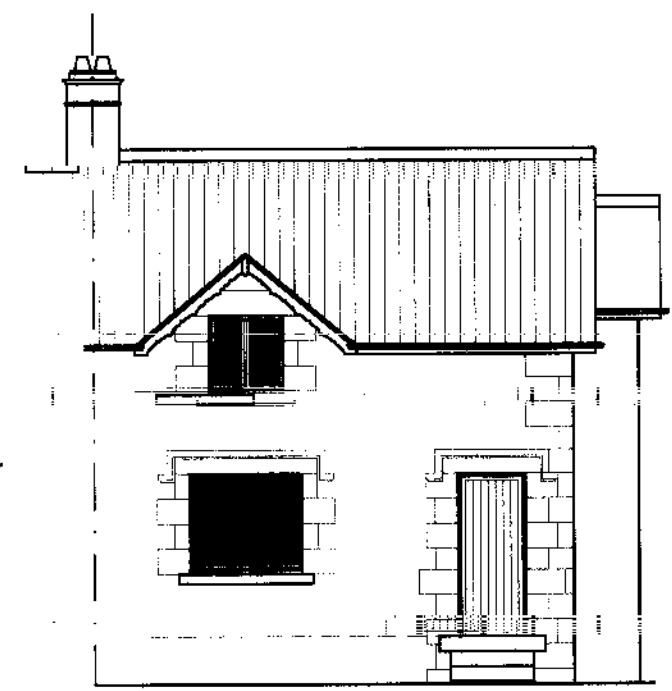

South Elevation

NYMNPA
 15 OCT 2007

© Copyright Alan Tomlinson Architects

Revision	Details	Date
A	General amendments	7-5-07

Project:
 Proposed Extension and Alterations to No. 12
 Hackness Village, North Yorkshire YO13 0JW

Drawing:
 Proposed Elevations & Sections


Date: 3/3/07	Scale: 1-100	Project No. ATA-2007-15	Drawing No. 05
Drawn by: AHT	Revision: A	Cell Ref. ATA-2007-15	

Alan Tomlinson Architects
 Chartered Architects & Urban Designers
 7 Airedale Terrace York YO1 1PA
 Tel: 01904 600000
 Fax: 01904 600001
 E-mail: alan.tomlinson@atadirect.com


DO NOT SCALE FROM THIS DRAWING
ALL DIMENSIONS MUST BE CHECKED ON SITE



East Elevation/Section

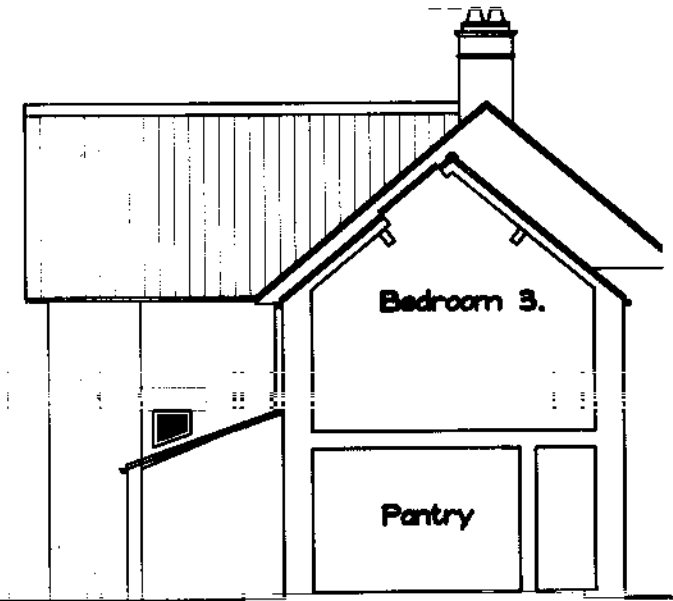


North Elevation/Section

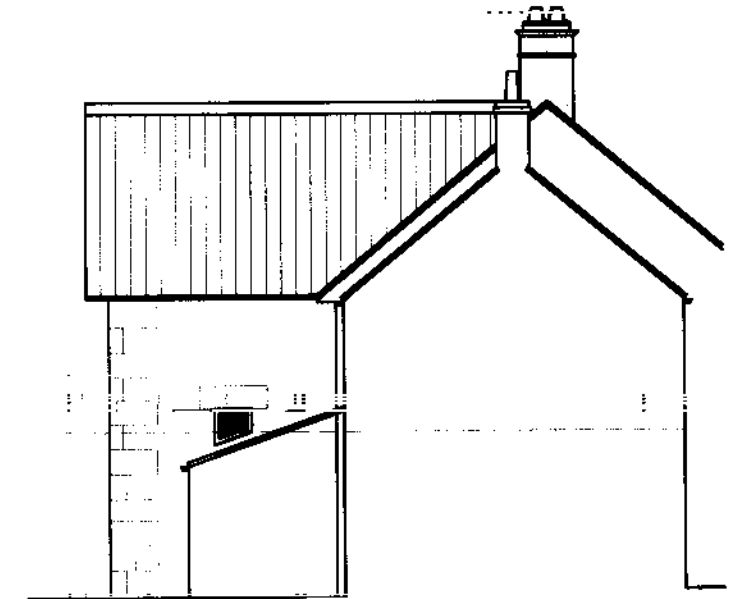

North Elevation



East Elevation

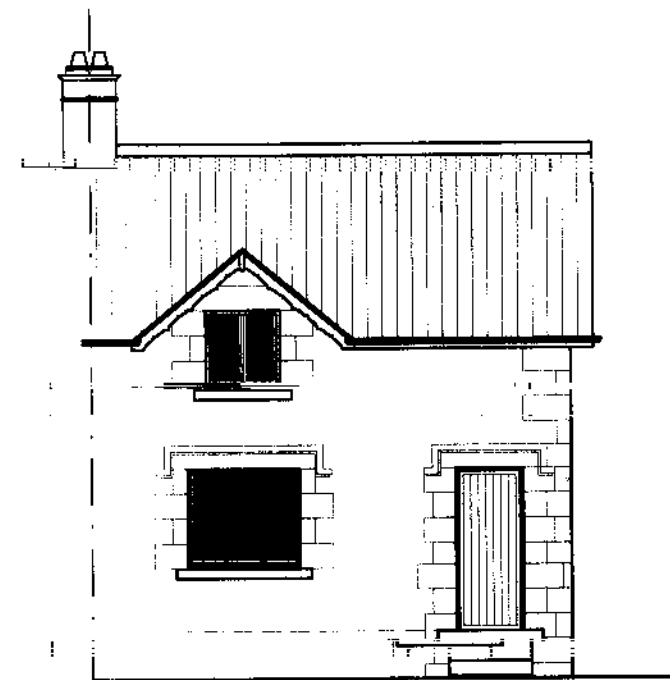

South Elevation


15 JUN 2007

© Copyright Alan Tomlinson Architects


Revision	Details	Date

Project: Proposed Extension and Alterations to No. 12 Hackness Village, North Yorkshire YO13 0JW			
Drawing: Existing Elevations & Sections			
Date: 3/3/07	Scale: 1-100	Project No. ATA-2007-15	Drawing No. 03
Drawn by: AHT	Revised:	Cost Ref. ATA-2007-15	
Alan Tomlinson Architects Chartered Architects & Urban Designers 7 Ashford Terrace Wetherby North Yorkshire YO22 4HE Tel. 01947 828001 E mail alan.tomlinson@ata-arch.com			


Ground Floor Plan

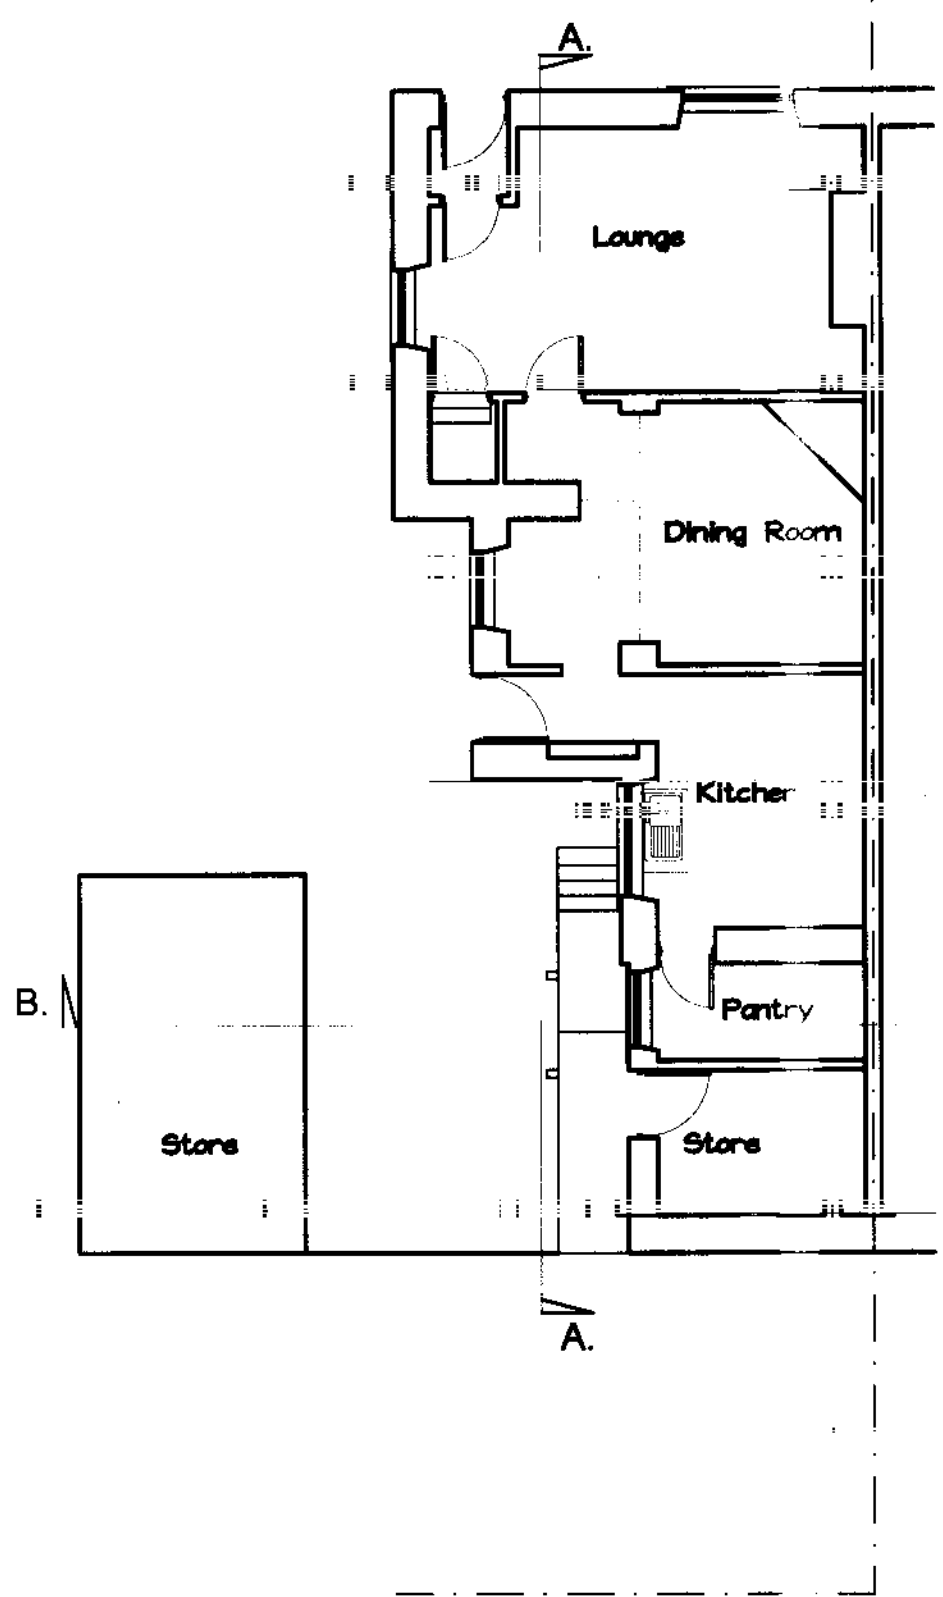

First Floor Plan

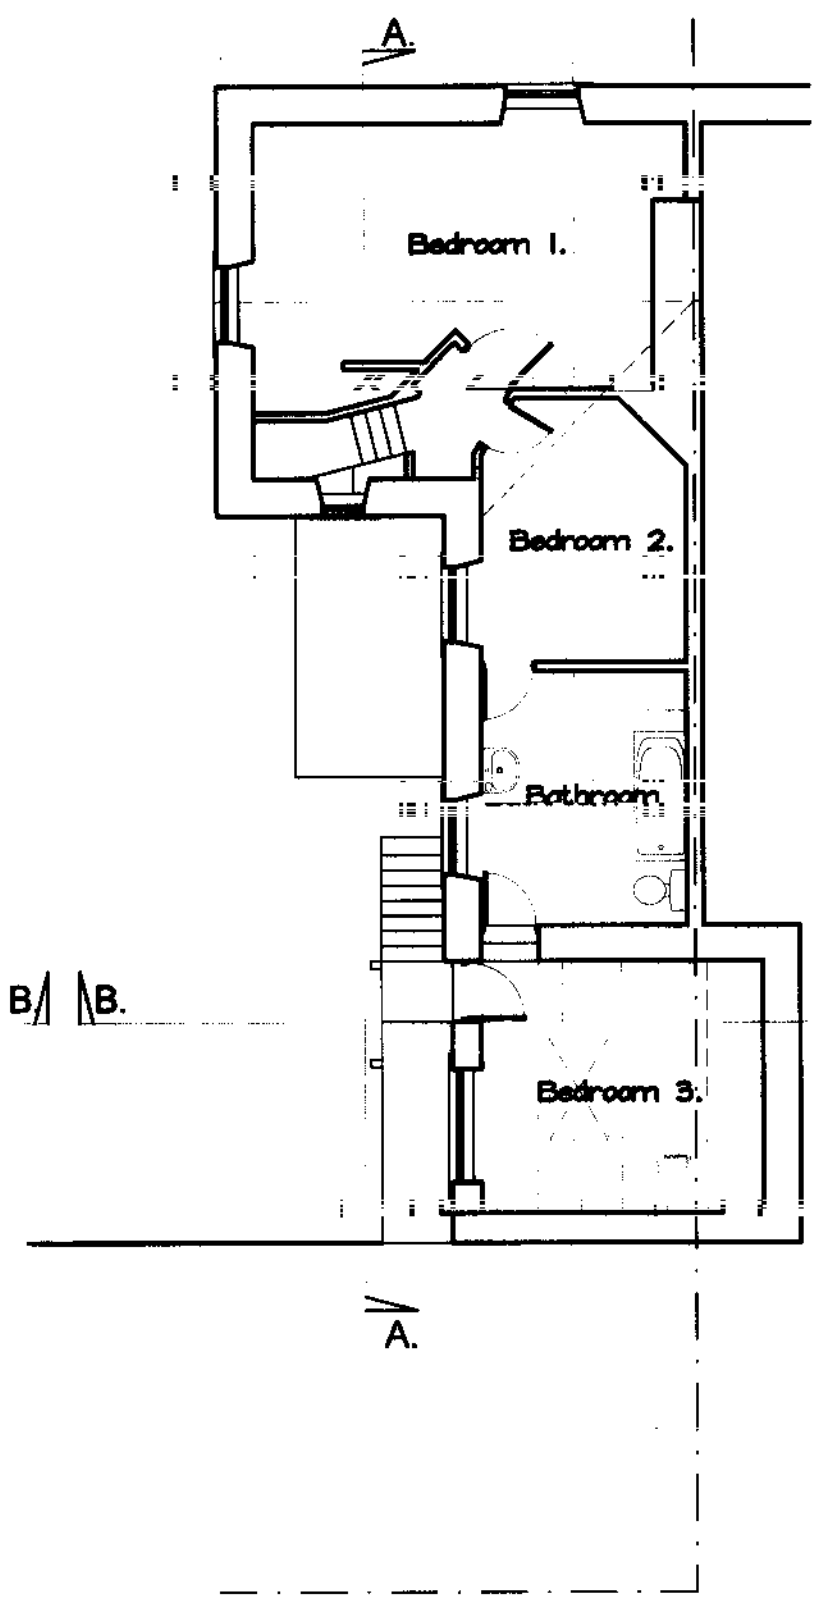

Block Plan 1-1250

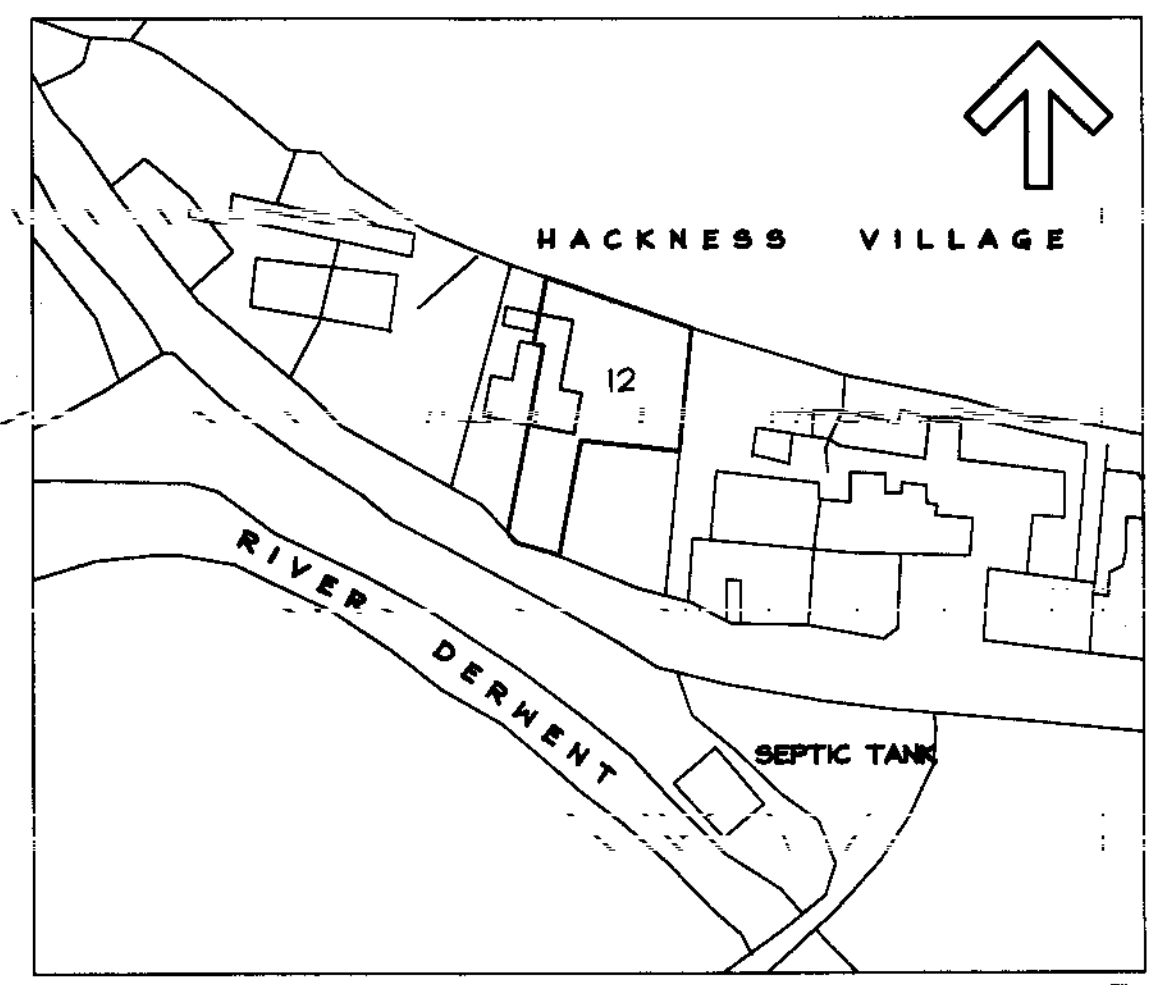

NYMNPA
 15 OCT 2007

© Copyright Alan Tomlinson Architects

Revision	Details	Date
A	Block Plan added	7-5-07

Proposed Extension and Alterations to No. 12
 Hackness Village, North Yorkshire YO13 0JW

Drawing:
 Existing Floor Plans & Block Plan

Date:	Scale:	Project No.:	Drawing No.:
15/10/07	1:100	ATA-2007-15	02
Drawn by:	Revision:	Col Ref.:	
AHT	A	ATA-2007-15	

Alan Tomlinson Architects
 Chartered Architects & Urban Designers
 7 Ashdale Terrace
 North Yorkshire YO22 4HE
 Tel. 01947 688031
 E mail alan.tomlinson@btinternet.com



01853

NYM/ 2007 / 11 8 5 3 / FL

For office use only

North York Moors National Park PT1 Planning Application Form

Please read the booklet
How to fill in your Planning Application
before completing this form.

Ref: _____
Admin Ref: _____
Date valid: _____
Grid ref: 5E 96579, 90022

SECTION 1 YOUR DETAILS

1. Applicant

Name Mrs. R. Wyatt
Address 12 Hackness Village
NR. Scarborough
North Yorkshire
Post Code YO13 0JW.
Tel No [REDACTED]

2. Agent

Name [REDACTED]
Address 1 Hudson Yard
Flowergate
Whitby.
Post Code YO21 3BA.
Tel No [REDACTED]

3. Applicant's interest in the land

owner

SECTION 2 YOUR PROPOSAL

4. Full postal address or location of the application site

[REDACTED]
North Yorkshire
YO13 0JW.

5. Applicant's interest in adjoining land

none

6. Brief description of proposed development

Extension & Alteration

SECTION 3 YOUR APPLICATION

7. Type of application (please tick ONE box only)

- A. Full application including building works
- B. Application for change of use (no building works)
- C. Outline application
- D. Reserved matters application
- E. Removal or variation of condition
- F. Renewal of temporary permission

go to Question 12
go to Question 12
go to Question 8
go to Question 9
go to Question 10
go to Question 11

8. Outline Application

What is the area of the site? _____

Please tick those details which you wish the Planning Committee to consider formally at this stage.

Layout Scale Appearance Access Landscaping None

9. Reserved Matters Application

Date of outline permission Application No

Please tick those details which you wish the Planning Committee to consider formally at this stage.

Layout Scale Appearance Access Landscaping

go to Quest

10. Removal or variation of condition

Date condition imposed Application No

Condition No

go to Quest

11. Renewal of temporary permission

Date permission granted Application No

12. Use

What is the building / land used for at present ? Residential

If it is unused at present, what was its last use ?

and on what date did it stop being used for this ? (if known)

13. Access

Does your proposal require new or altered access ? YES / NO (delete as appropriate)

If YES, please tick the relevant boxes.

New access to a road Vehicular Pedestrian

Altered access to a road Vehicular Pedestrian

Even if no alterations or changes are being sought, access arrangements will need to be described in the 'design access statement'.

14. Water Supply and Drainage

Please state (Please tick one box in each section) the method of:

Water Supply Mains Private existing/prop
Surface Water Disposal Public Surface Water Sewer River/Stream existing/prop
Soakaway Other existing/prop
Foul Sewage Public Foul Sewer Septic Tank Cesspit Other existing/prop

*delete as appro

Note: If foul drainage is not to be via a public foul sewer, a drainage assessment will be required. Please see Que in the accompanying booklet.

15. Trees

Does the application involve: Felling or lopping trees / hedgerows YES / NO (delete as appro
Planting trees YES / NO (delete as appro

16. Materials

Walls To match existing dwelling
Roof To match existing dwelling

17. Is your application for business, retail or other commercial use ?

YES / NO (delete as appropriate) If YES please complete Questions 18 - 23 of Section 4 on page 4 of this

SECTION 5 WHAT YOU NEED TO INCLUDE WITH YOUR APPLICATION

24. Plans

Please list below the plans which will accompany this application.

please see attached schedule

25. **Certificate of Ownership and Agricultural Holdings Certificate**

You are required by law to complete either Certificate A or Certificate B (Ownership) and the Agricultural Holdings Certificate. It is an offence knowingly to make a false declaration.

CERTIFICATE OF OWNERSHIP : A

Complete if you are the owner of the building / land, along with Agricultural Holdings Certificate below.

I certify that: On the 21 days before the date of the accompanying application nobody, except the applicant, was the owner of any part of the land to which this application relates.

Signed [Signature] (Applicant/Agent)

On behalf of Mr. R. Wyatt Bull (Applicant)

Date 11/16/07

CERTIFICATE OF OWNERSHIP : B

Complete if you do not own any or all of the building / land, along with Agricultural Holdings Certificate below.

I certify that: I have /the applicant has given the requisite notice to everyone else who, on the 21 days before the date of the accompanying application, was the owner of any part of the land to which the application relates, as listed below.

Owner's name _____

Address at which notice served _____

Date on which notice was served _____

Signed _____ (Applicant/Agent)

On behalf of _____ (Applicant)

Date _____

AGRICULTURAL HOLDINGS CERTIFICATE

This section MUST be completed. Delete either A or B and complete C.

A. I certify that none of the land to which this application relates is, or forms part of, an agricultural holding.

B. I have /the applicant has given requisite notice to every person other than myself/himself who, 20 days before the date of the application was a tenant of any agricultural holding any part of which was comprised in the land to which this application relates:

Name of tenant _____

Address _____

Date on which notice was served _____

C. Signed _____ (Applicant/Agent)

On behalf of _____ (Applicant)

Date _____

26. **I/WE hereby apply for planning permission or approval of reserved matters as described in this application and the accompanying plans. I / We attach:**

- for rural building conversion, any bat survey or structural engineer's report undertaken.
- the necessary plans numbered:
- 'design and access statement',
- completed, dated and signed Certificate of Ownership (A or B above).
- completed, dated and signed Agricultural Holdings Certificate.
- Flood risk assessment if the development lies in zone 2/3 of the indicative floodplain map.

- the fee of £ by cheque/postal order no

Signed [Signature] (Applicant/Agent)

On behalf of Mr. R. Wyatt Bull (Applicant)

Date 11/16/07

SECTION 4

BUSINESS, RETAIL OR OTHER COMMERCIAL USE

18. Proposed use

Which of the following is involved in the development?

Business Retail

Other (please specify) _____

If industrial, please describe the process _____

Is the proposal part of a larger scheme? YES / NO (delete as appropriate)

19. Floor space

Please provide the measurements of the following.

Existing m² Proposed m²

Total floor space of all buildings to which this application relates _____

Industrial floor space _____

Office floor space _____

Retail trading floor space _____

Storage floor space _____

Warehouse floor space _____

Other _____

20. Employment

Industrial Other

a) How many staff in total will be employed on the site as a result of the proposed development? _____

b) How many of the employees will be new staff? _____

c) If staff are to be transferred from other premises, how many will be affected? _____

21. Car parking

How many car parking spaces are to be provided? _____

22. Traffic

How many vehicles will be visiting the site each day? _____

23. Hazardous materials

Please read Note 23 in the accompanying booklet. Does the proposal involve use or storage of hazardous material?

YES / NO (delete as appropriate) IF YES, please state which materials: _____

Please refer to the location on page _____

Please send or deliver to:
The North York Moors National Park,
The Old Vicarage, Bondgate,
Helmsley,
York YO82 5RP